


EAST EXTERIOR ELEVATION
SCALE: 1/4" = 1'-0"

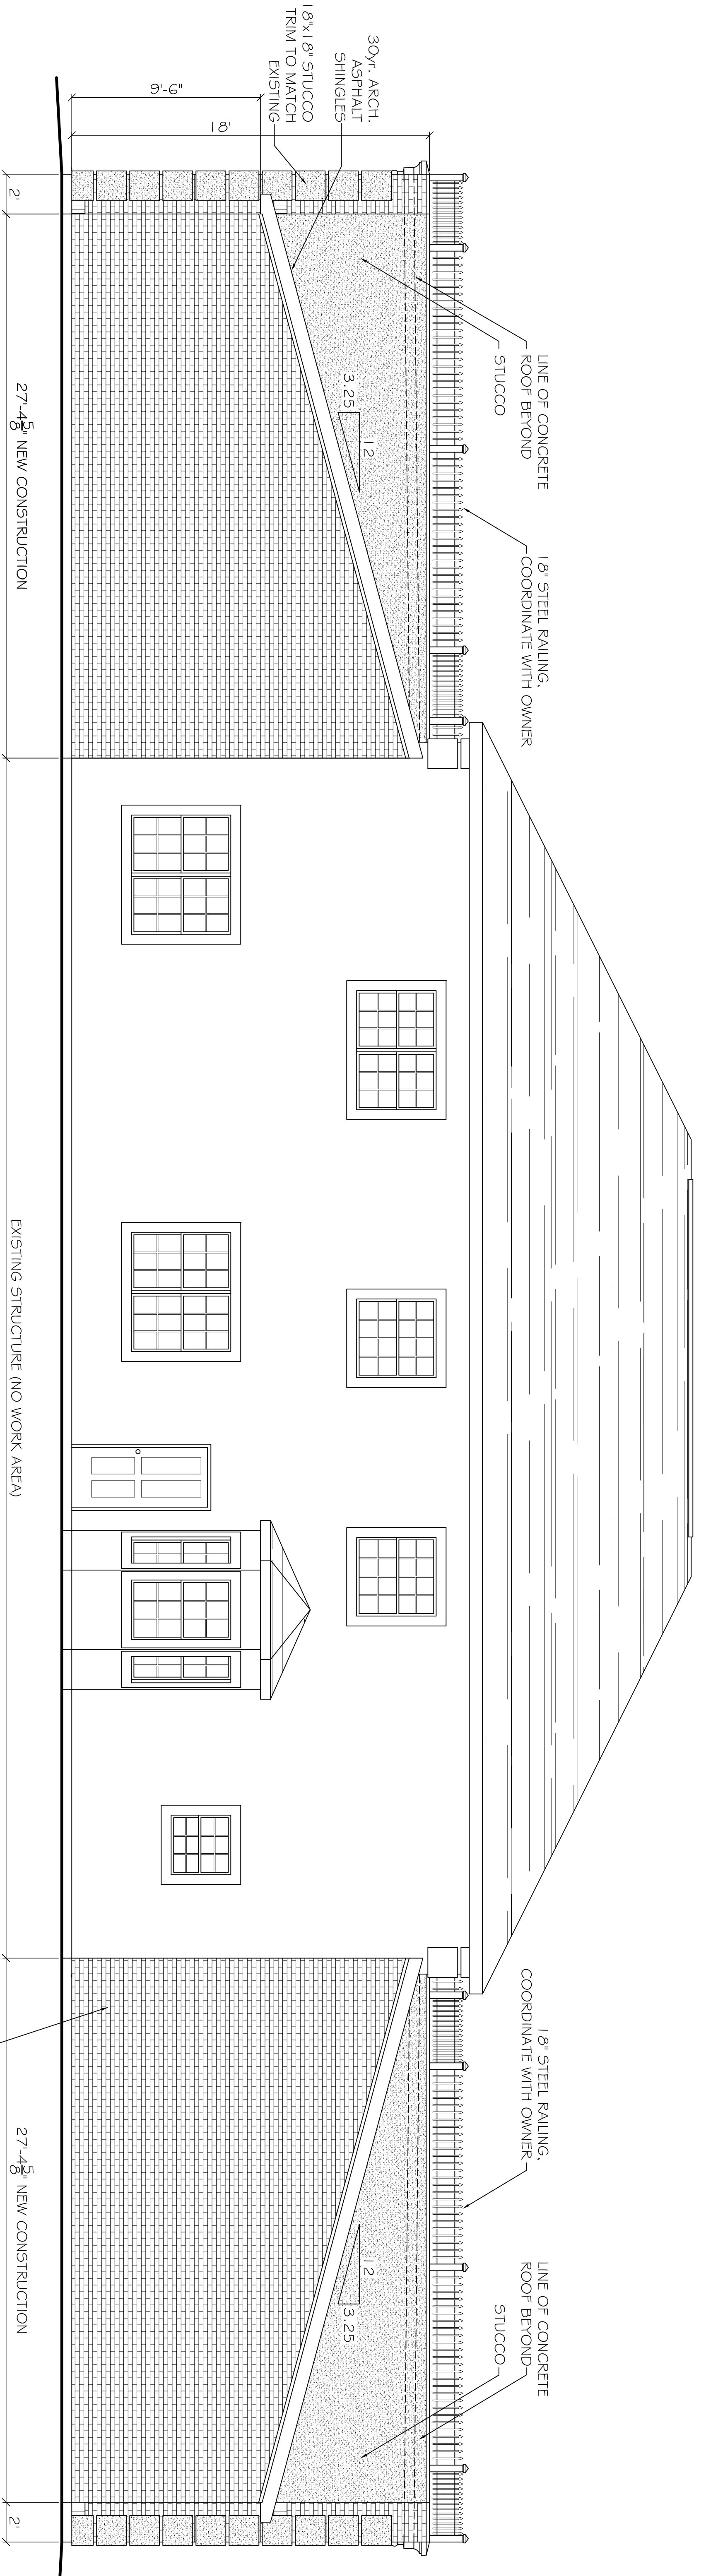

WEST EXTERIOR ELEVATION
SCALE: 1/4" = 1'-0"

#	DESCRIPTION	DATE

**PAUL WRIGHT
ADDITION TO EXISTING RESIDENCE**
67111 LOUISIANA HWY 434
LACOMBE, LA
70135

JOB No: 2147 DATE: 08-06-2012
DRAWN BY: BSN CHECKED BY: BSN

**DAMMON
ENGINEERING, INC.**
Architects & Engineers

CHIEF ENGINEER: EMMETT DAMMON, P.E.
CHIEF ARCHITECT: ROBERT WILTSE
554 OLD SPANISH TRAIL
SLIDELL, LA 70458

dammonengineering.com
dammoneng@bellsouth.net
PHONE: 985-649-5832
FAX: 985-641-5950

The above drawings and specifications, designs and arrangements represented hereby are and shall remain the property of Dammon Engineering, and no part thereof shall be copied, disposed for, or used in connection with any work or project other than the specific project for which they were prepared and developed without written consent of Dammon Engineering. Your contact with these drawings or specifications shall constitute conclusive evidence of acceptance of these restrictions.