


NORTH EXTERIOR ELEVATION
SCALE: 1/4" = 1'-0"

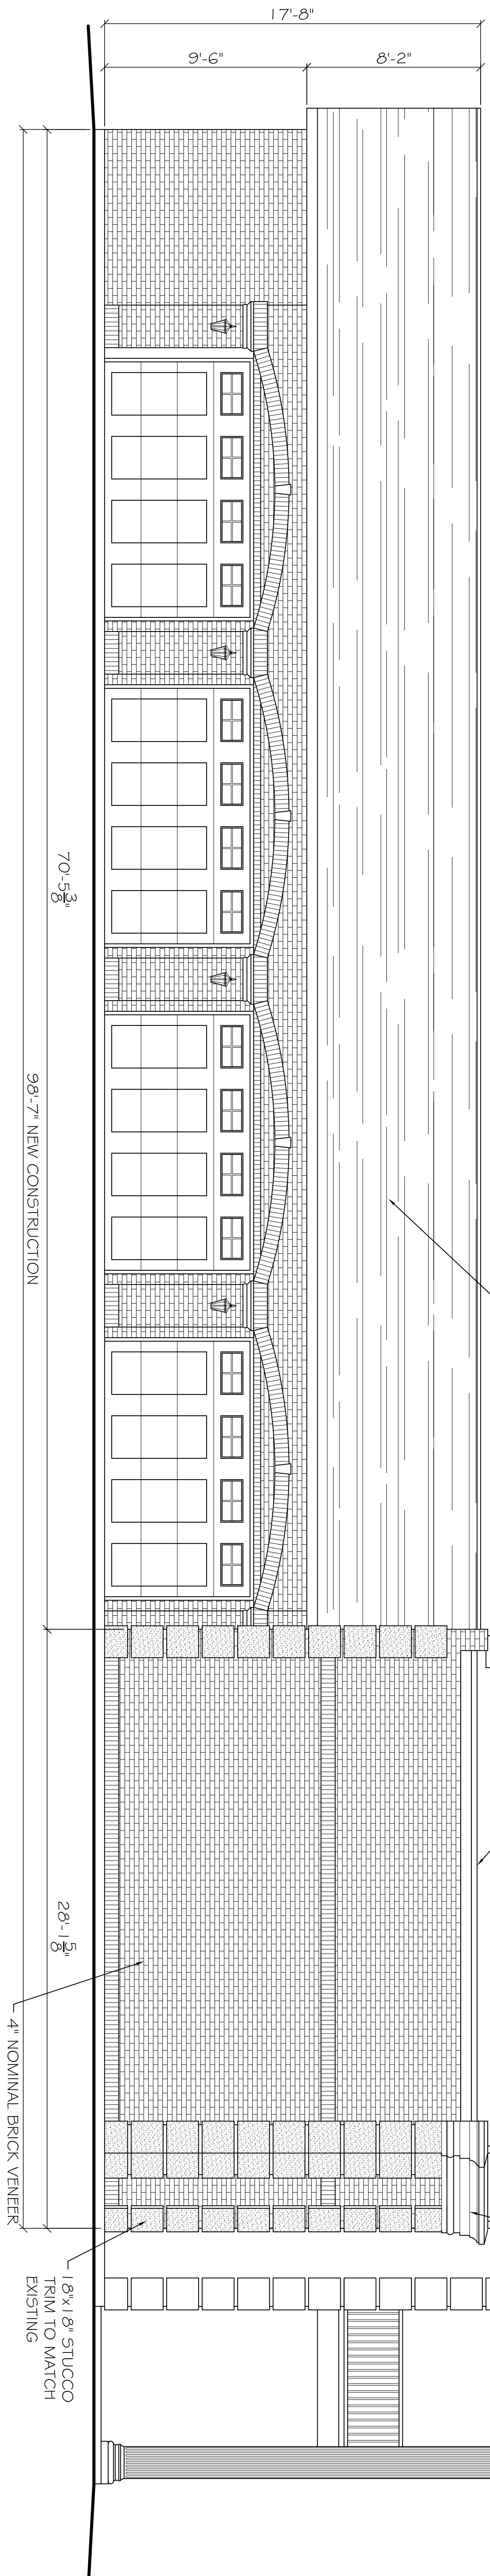

SOUTH EXTERIOR ELEVATION
SCALE: 1/4" = 1'-0"

REVISIONS		DATE
#	DESCRIPTION	

**PAUL WRIGHT
ADDITION TO EXISTING RESIDENCE**
67111 LOUISIANA HWY 434
LACOMBE, LA
70135

JOB No: 2147 DATE: 08-06-2012
DRAWN BY: BSN CHECKED BY: BSN

DAMMON
ENGINEERING, INC.
Architects & Engineers

CHIEF ENGINEER: EMMETT DAMMON, P.E.
CHIEF ARCHITECT: ROBERT WILTSE
554 OLD SPANISH TRAIL
SLIDELL, LA 70458

dammonengineering.com
dammoneng@bellsouth.net
PHONE: 985-649-5832
FAX: 985-641-5950