


2 REAR ELEVATION  
SCALE: 1/4" = 1'-0"

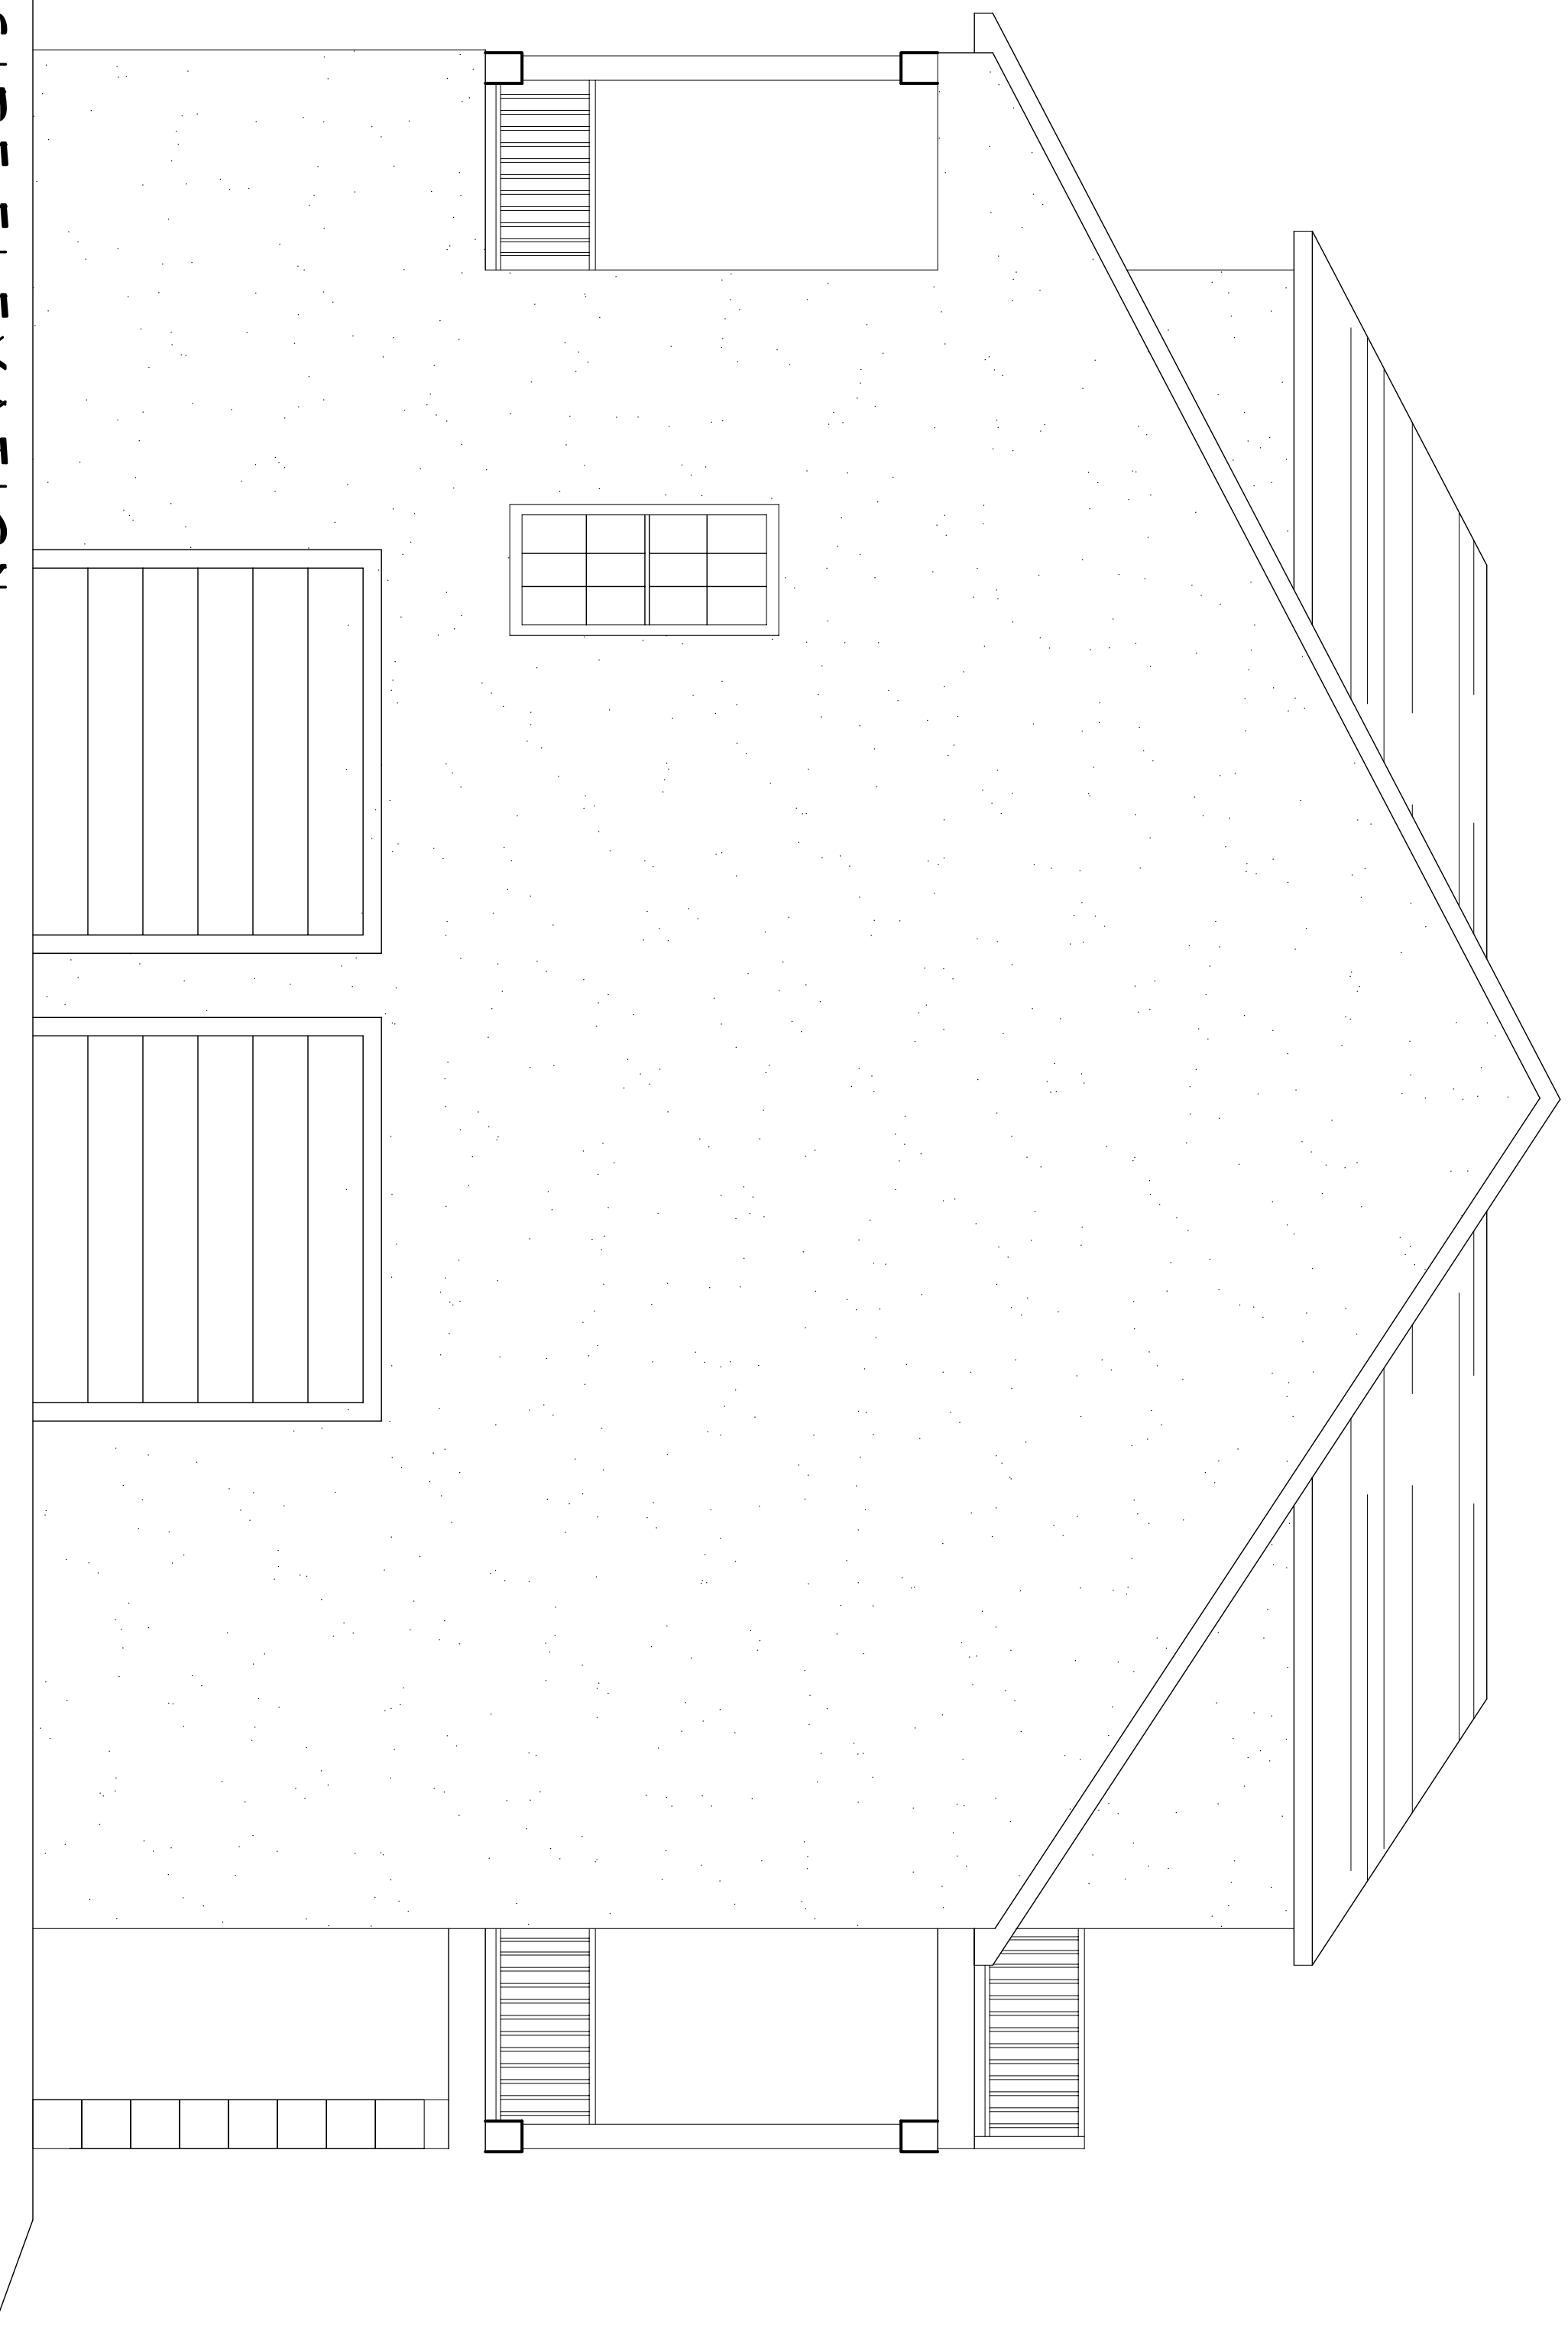

2 SIDE ELEVATION  
SCALE: 1/4" = 1'-0"

**DAMMON**  
ENGINEERING, INC.

554 Old Spanish Trail  
Slidell, LA 70458  
PH: 985.649.5832

www.dammonengineering.com  
info@dammonengineering.com  
Fax: 985.641.5950

REVISIONS		DATE
#	DESCRIPTION	

NEW ESTATE FOR:  
**BRUCE & LISA CLEMENT**

THREE JENNIFER LANE  
SLIDELL, LOUISIANA 70458

JOB No: 2251 DATE: 08-06-15

DRAWN BY: CKD CHECKED BY: CKD

The above drawings and specifications, design and arrangements represented hereby are the property of Dammon Engineering, Inc. and shall remain the property of Dammon Engineering, Inc. and no part thereof shall be copied, reproduced, or used in connection with any work or project other than the specific project for which they were prepared and furnished without written consent of Dammon Engineering, Inc. Any contact with these drawings or specifications shall constitute an acknowledgment of acceptance of these drawings.

SHEET TITLE:  
REAR & SIDE ELEVATION

DRAWING NUMBER:  
**A105**

SHEET No: 00 of 1