


ROOF PLAN
SCALE: 1/8"=1'-0"

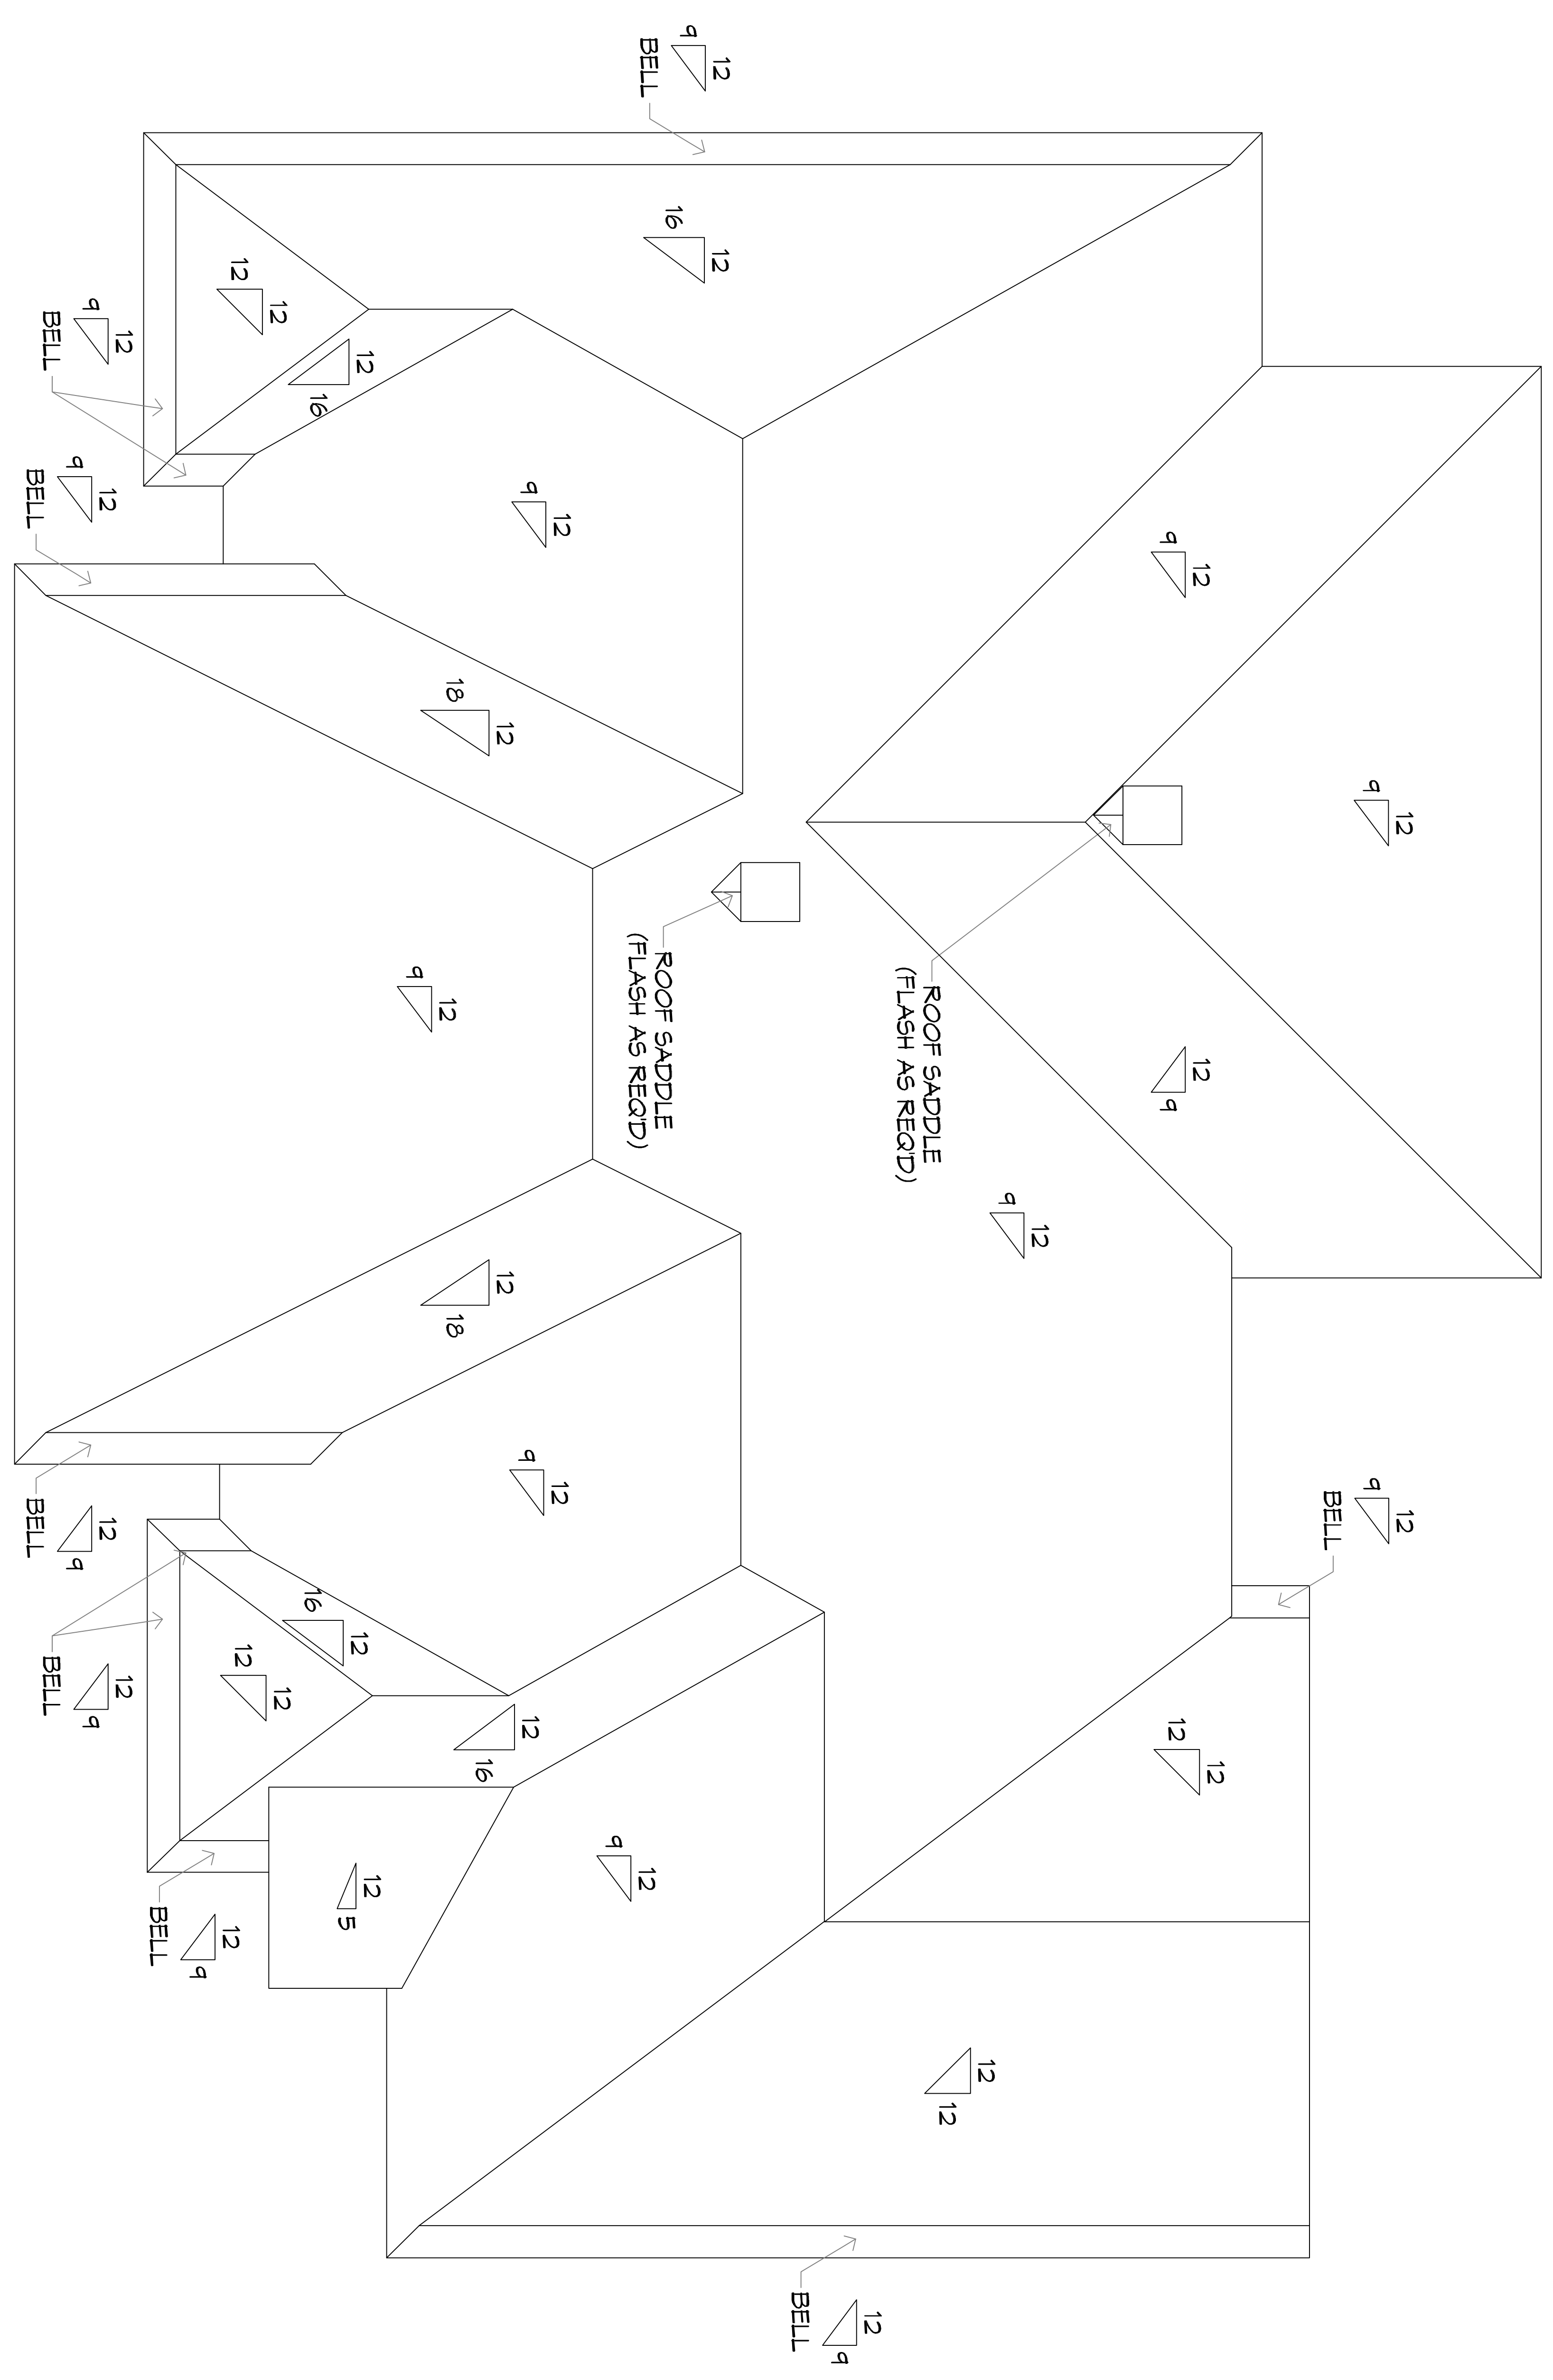

SHEET NO. **A103**
7 of 10

DRAWING NUMBER:
SHEET TITLE:
ROOF PLAN

NEW RESIDENTIAL
ZOYAK RESIDENCE
292 HIGHLAND BLUFF DR
SLIDELL, LA, 70461
JOB No: 2019 DATE: 08-26-2019
DRAWN BY: JAG/MV CHECKED BY: [Signature]



REVISIONS		
#	DESCRIPTION	DATE

DAMMON ENGINEERING, INC.
LOUISIANA & MISSISSIPPI
Chief Engineer: Brian Mstich, PE
554 Old Spanish Trail
Slidell, LA 70458
www.dammonengineering.com
info@dammonengineering.com
PH: 985.649.5832