


1 SITE PLAN
SCALE: 1" = 30'-0"

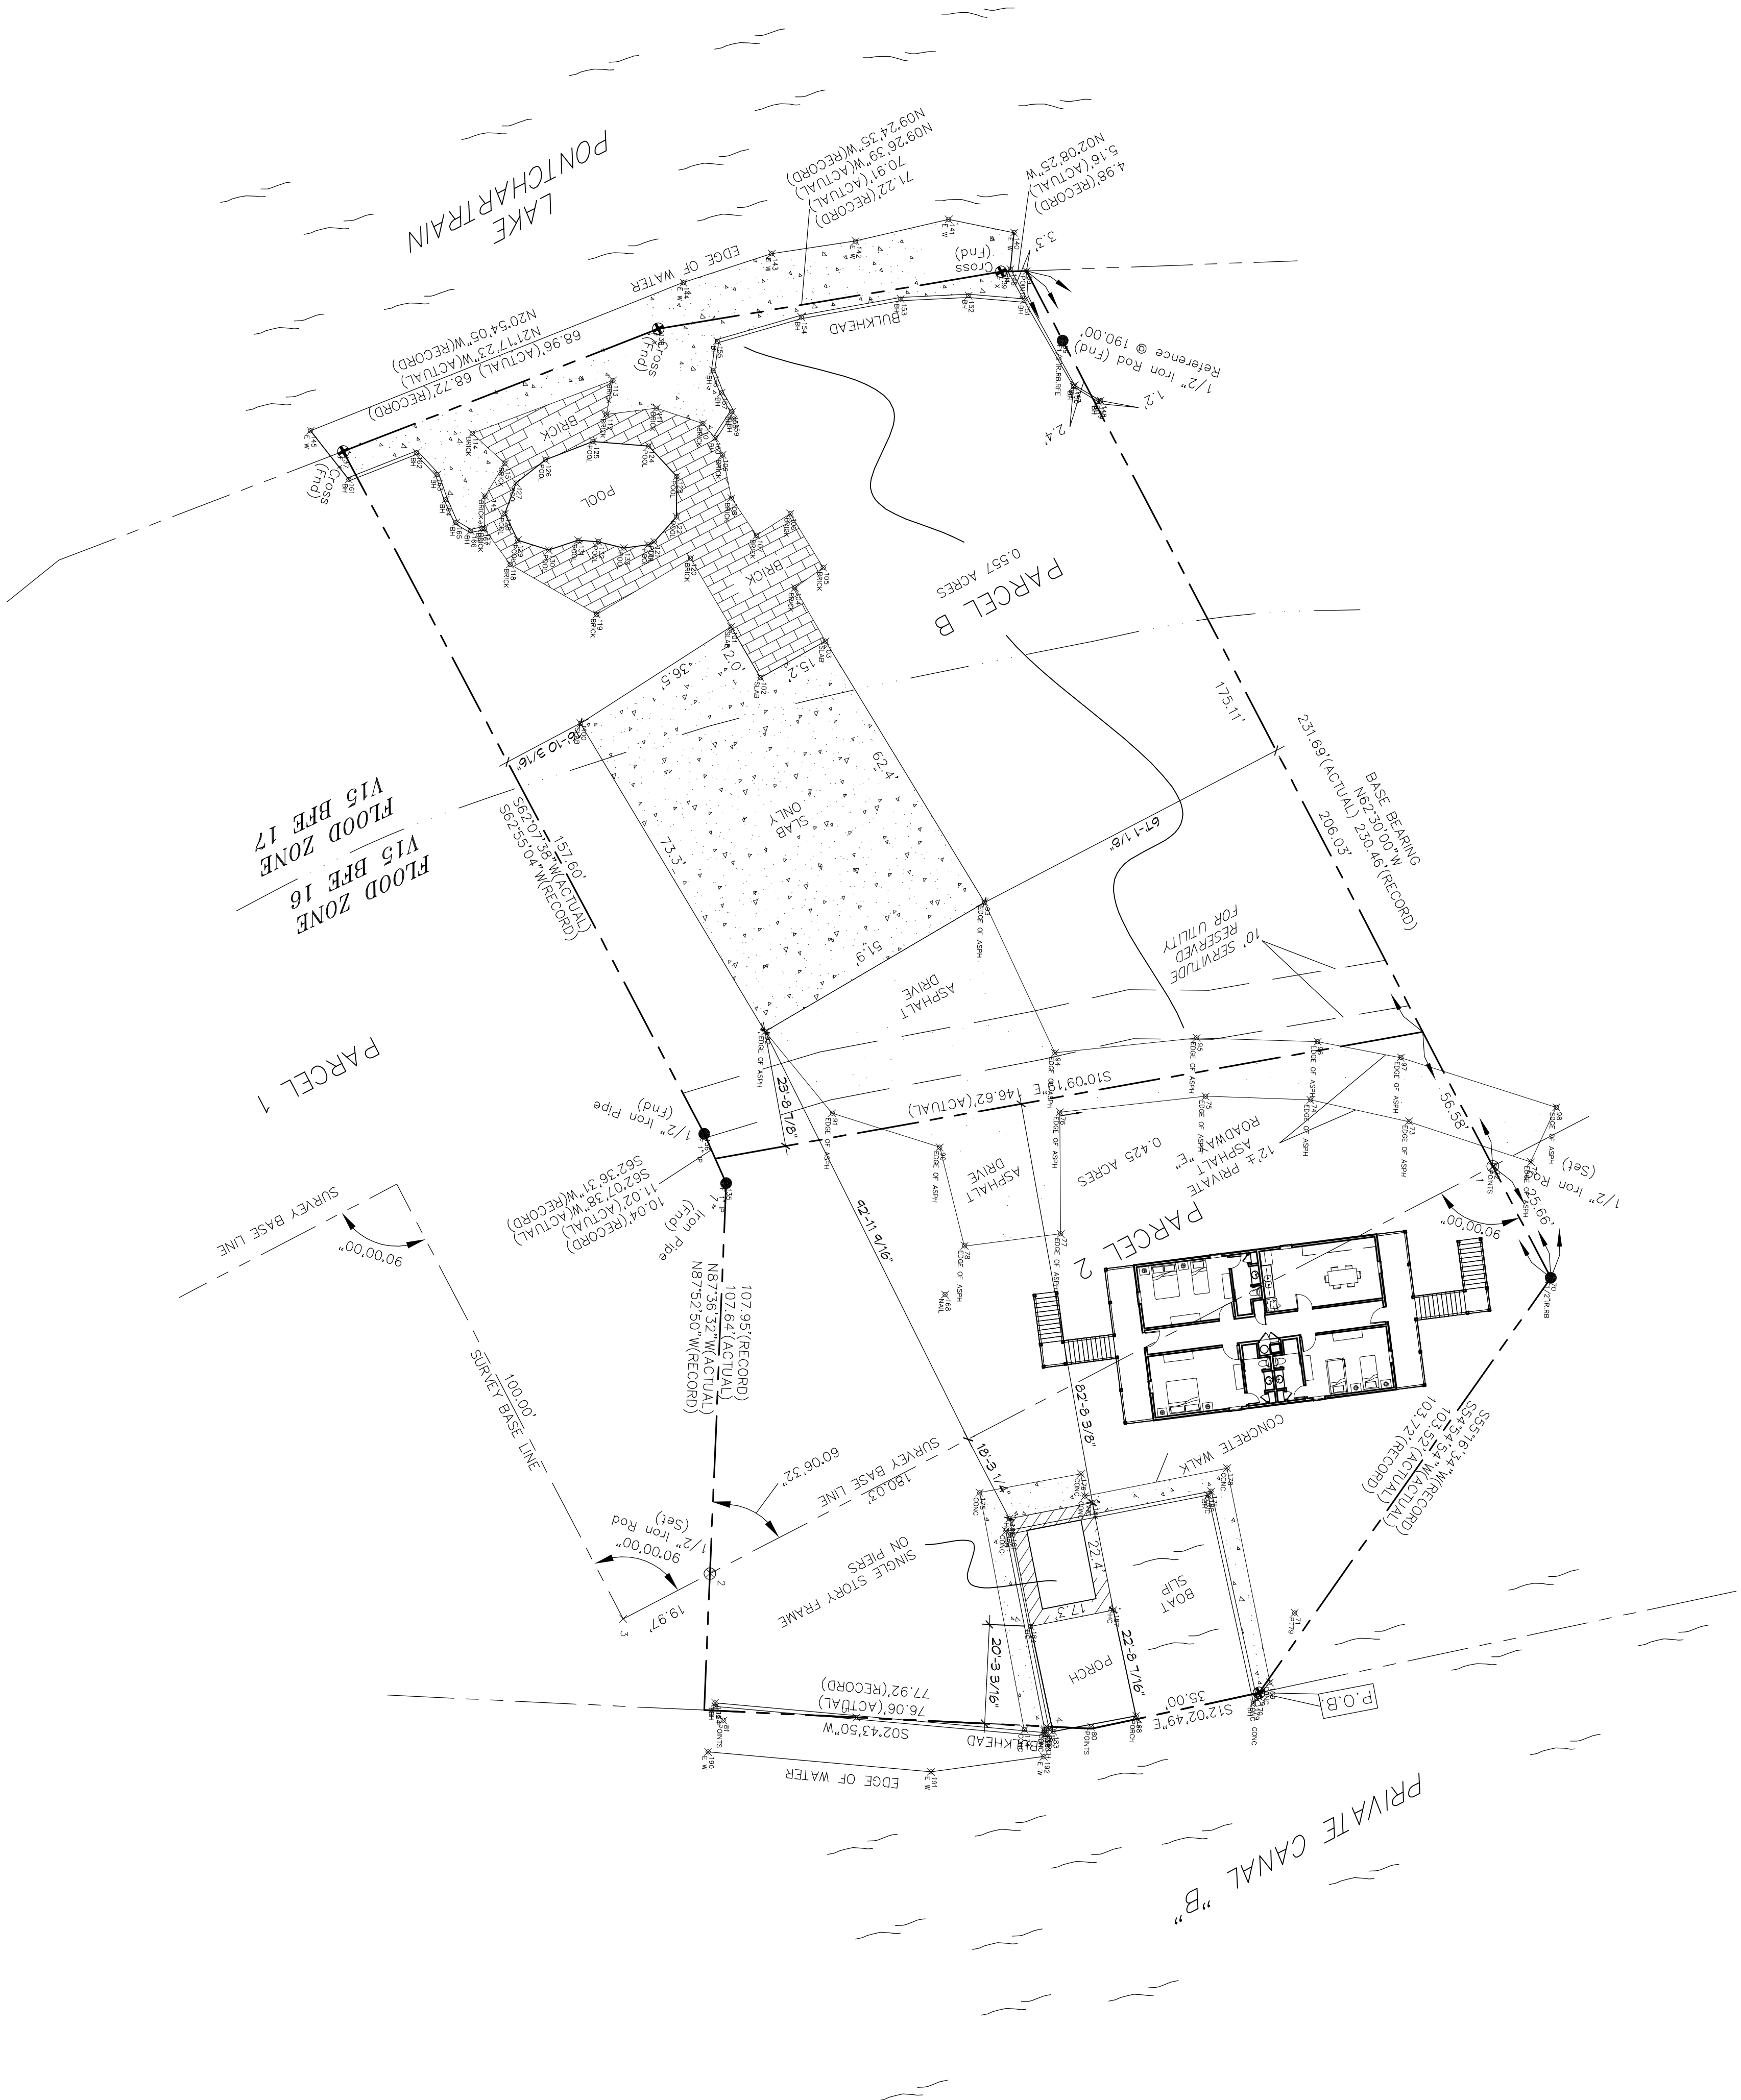

OVERALL SITE PLAN

SHEET NO. **C101**

DRAWING NUMBER:
SHEET TITLE:
SITE PLAN - OVERALL

A NEW RESIDENCE FOR
BARBARA FERGUSON
SLIDELL, LA 70458
JOB No: [###] DATE: 9-12-16
DRAWN BY: ??? CHECKED BY: **CKD**

The above drawings and specifications, including all amendments thereto, are the property of Dammon Engineering, Inc. and shall remain the property of Dammon Engineering, Inc. and shall not be used for any other project without the written consent of Dammon Engineering, Inc. If you are not a client of Dammon Engineering, Inc., you are not authorized to use these drawings or specifications. All rights reserved.

#	DESCRIPTION	REVISIONS	
		DATE	

DAMMON
ENGINEERING, INC.
LOUISIANA & MISSISSIPPI

Chief Engineer: Brian Mistich, PE
554 Old Spanish Trail
Slidell, LA 70458

www.dammonengineering.com
info@dammonengineering.com
PH: 985.649.5832 F: 985.641.5950