


FILE NAME: J:_PROJECTS\New Orleans\General\General\New Orleans\Lot 49 - Site Plan.dwg DATE: 07-11-2018 11:20:00

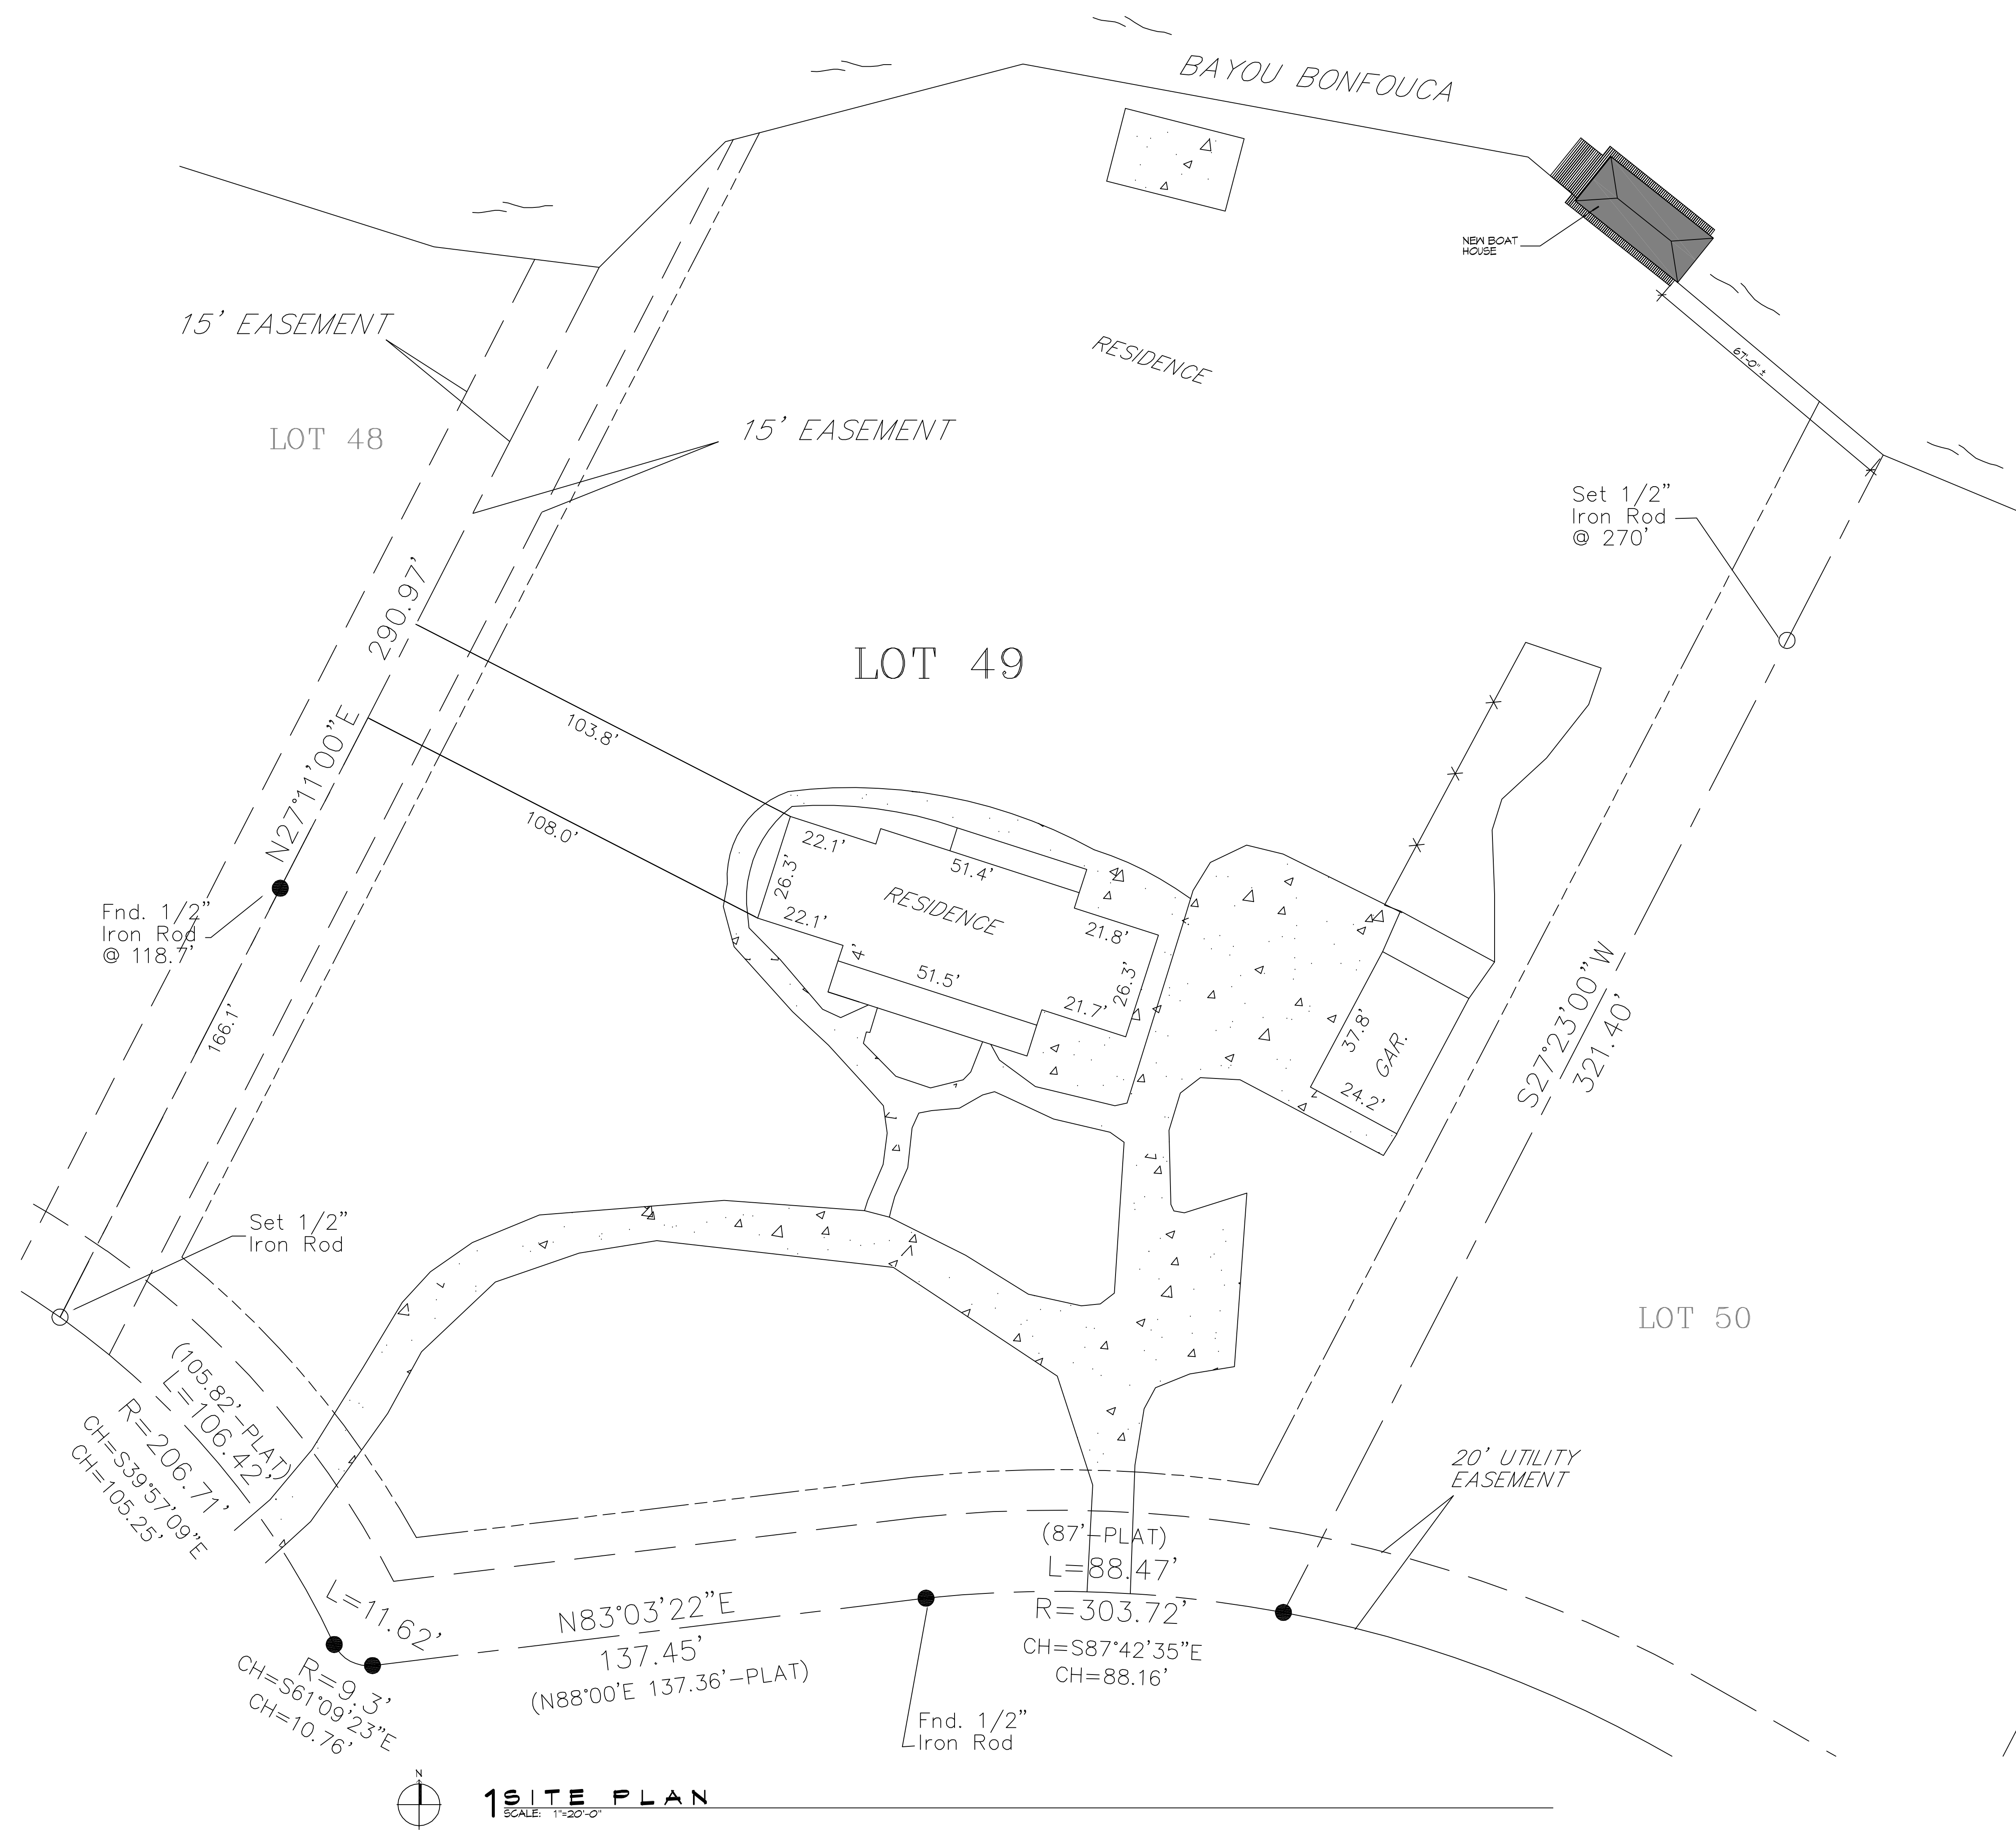

1 SITE PLAN
SCALE: 1"=20'-0"

DAMMON
ENGINEERING, INC.

www.dammonengineering.com
info@dammonengineering.com
554 Old Spanish Trail
Slidell, LA 70458
PH: 985.649.5832
FAX: 985.641.5950

#	DESCRIPTION	DATE

SEAL:

NEW BOAT HOUSE FOR:
THE CLEMENTS

189 CANALE DRIVE
SUDELL, LA, 70489

JOB No: 2018 DATE: 07-11-2018
DRAWN BY: CCKD CHECKED BY: BAW

SHEET TITLE:
SITE PLAN

DRAWING NUMBER:
C101

SHEET No: 1 of 2

