
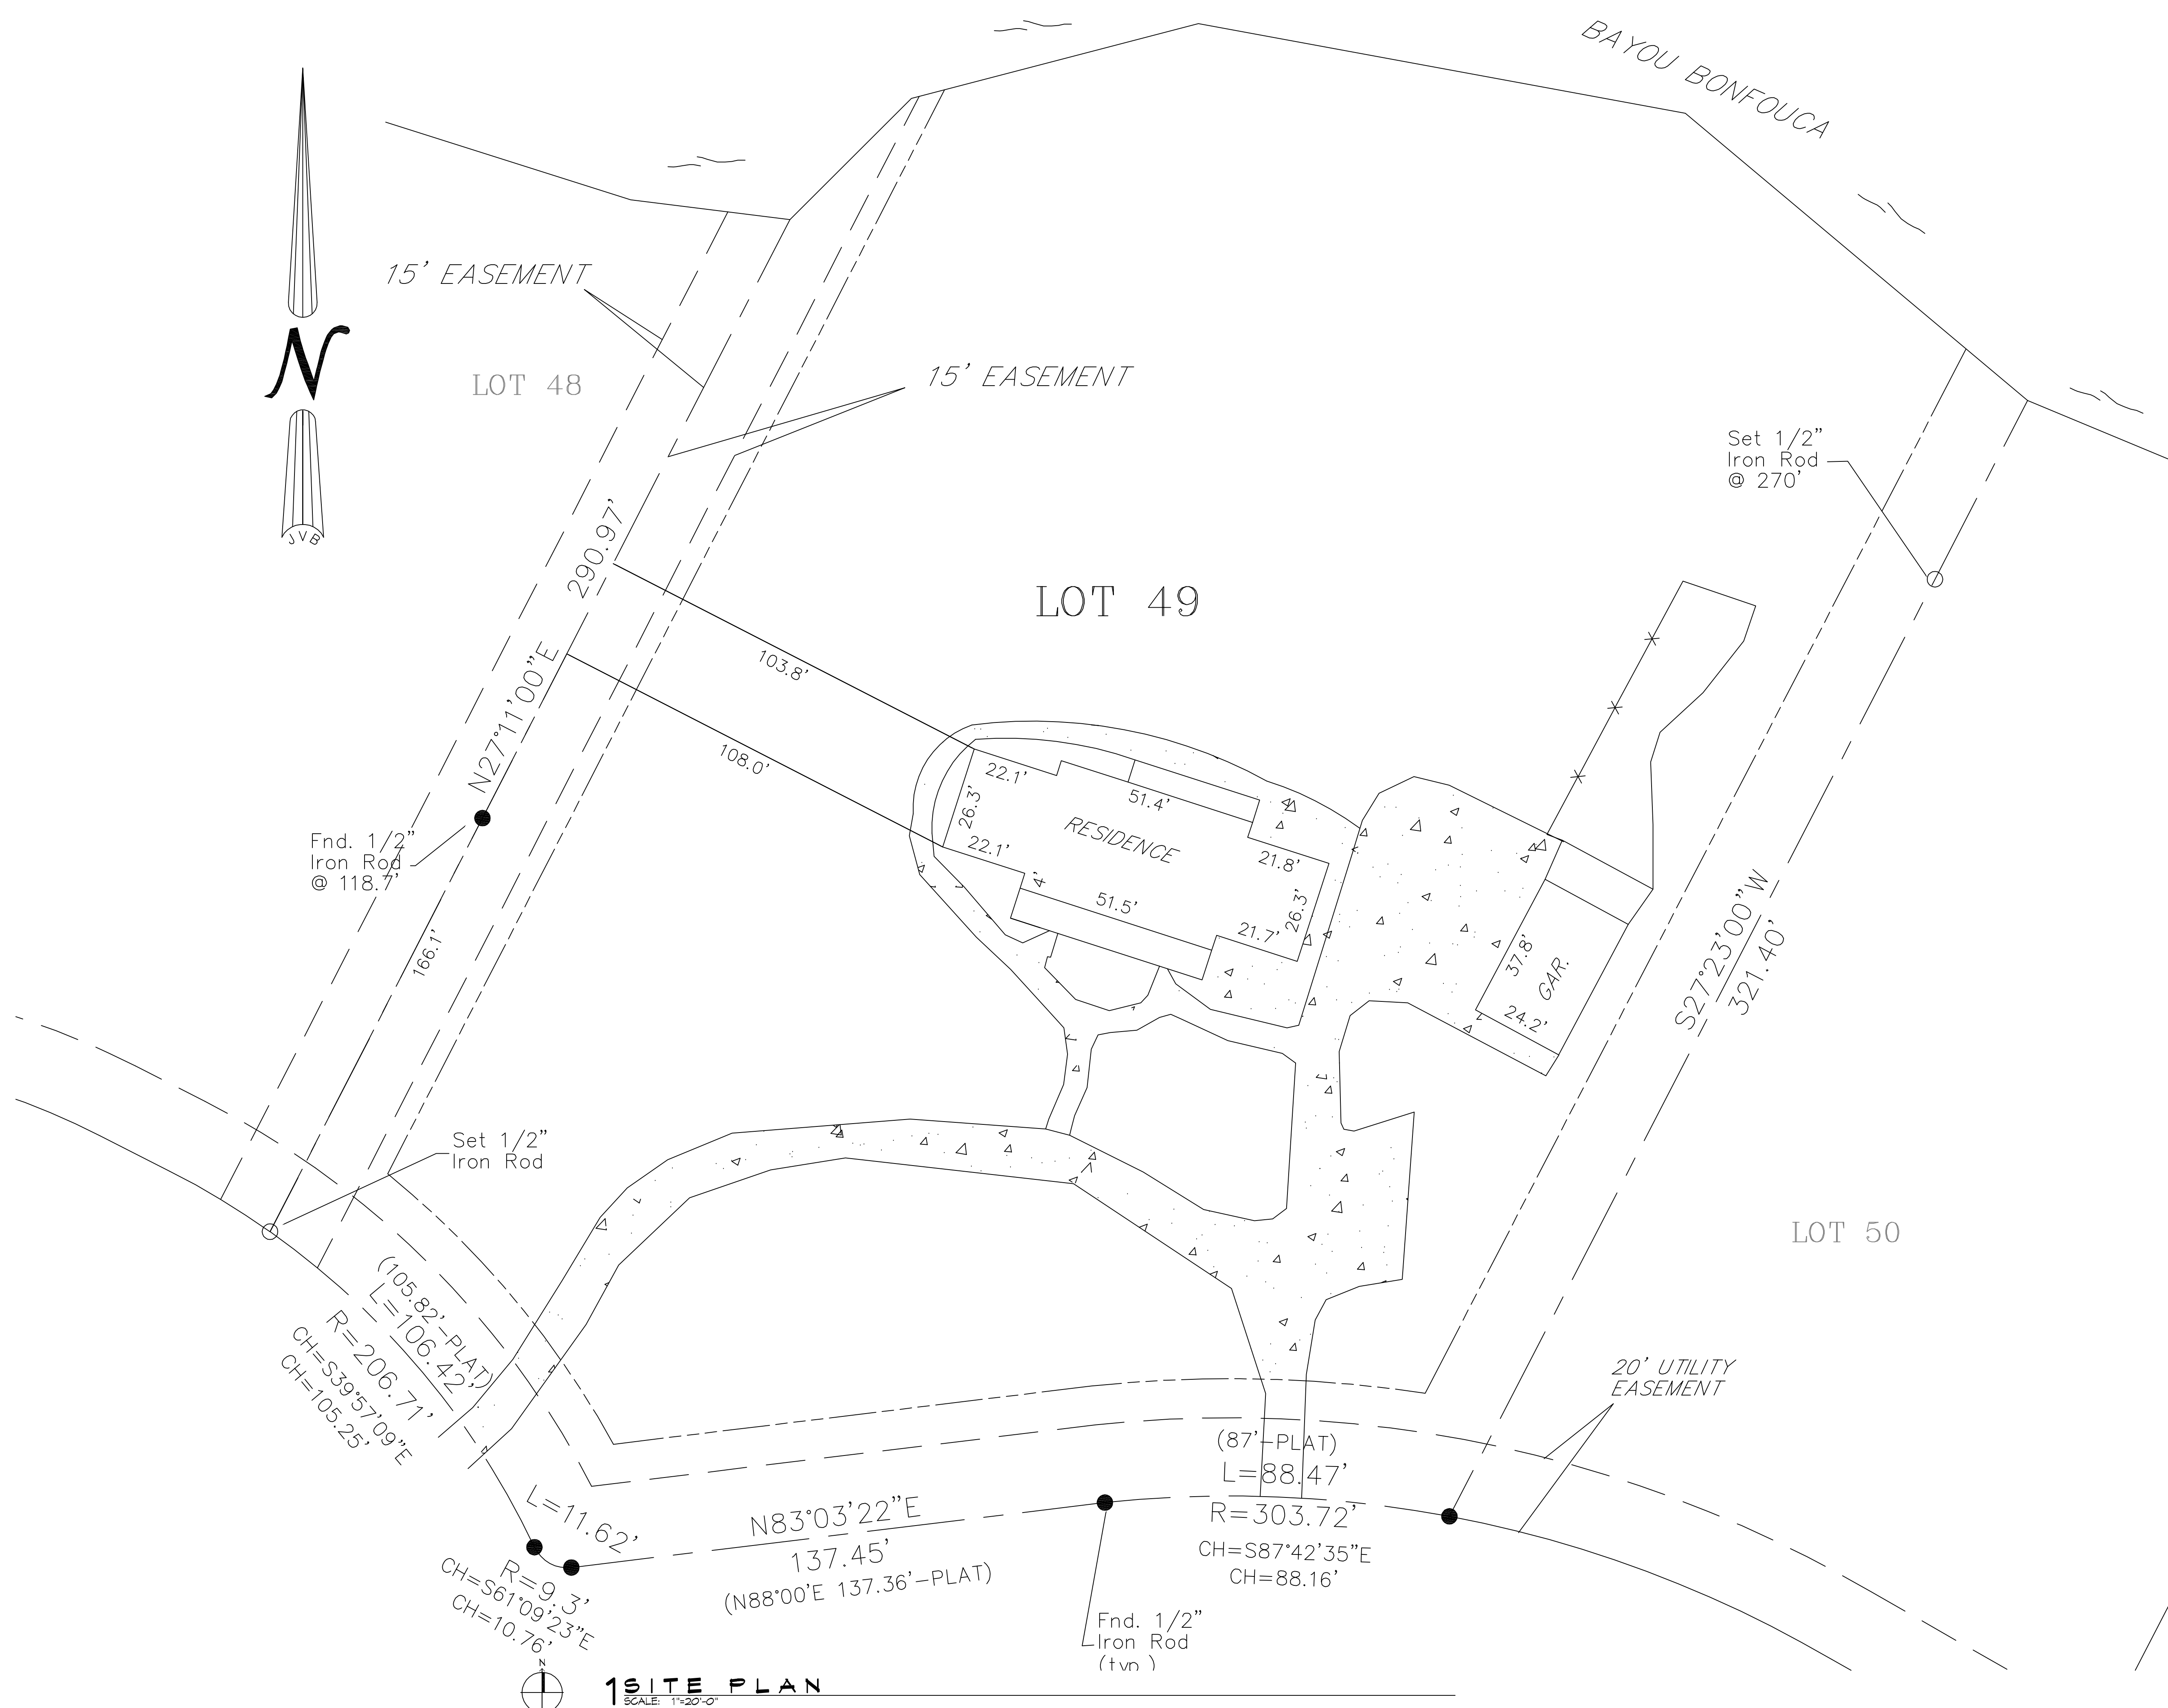


FILE NAME: \\A:\PROJECTS\1980 Channel Channel Channel.dwg DATE: 04-14-2019 10:48:24 AM

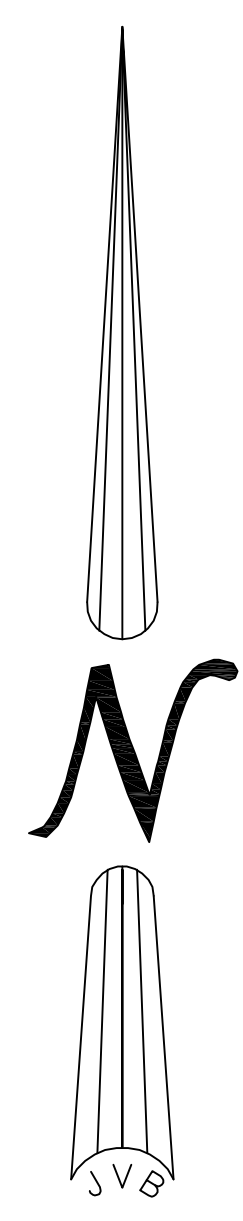

DAMMON
ENGINEERING, INC.
LOUISIANA & MISSISSIPPI
Chief Engineer: Brian Aletich, PE
554 Old Spanish Trail
Slidell, LA 70488
www.dammonengineering.com
info@dammonengineering.com
PH: 985.649.5832

#	DESCRIPTION	DATE

SEAL:

BATHROOM ADDITION
THE CLEMENTS
190 CHANALE DRIVE
SLIDELL, LA 70488
JOB No: 2018 DATE: 04-14-2019
DRAWN BY: C&D CHECKED BY: C&D

SHEET TITLE:
SITE PLAN
DRAWING NUMBER:
C101
SHEET No: 1 of #1