
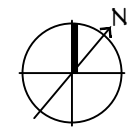


FILE NAME: A:\PROJECTS\2124 - New Residential\2124 - New Residential.dwg DATE: 05-20-2024 2:11:12 PM

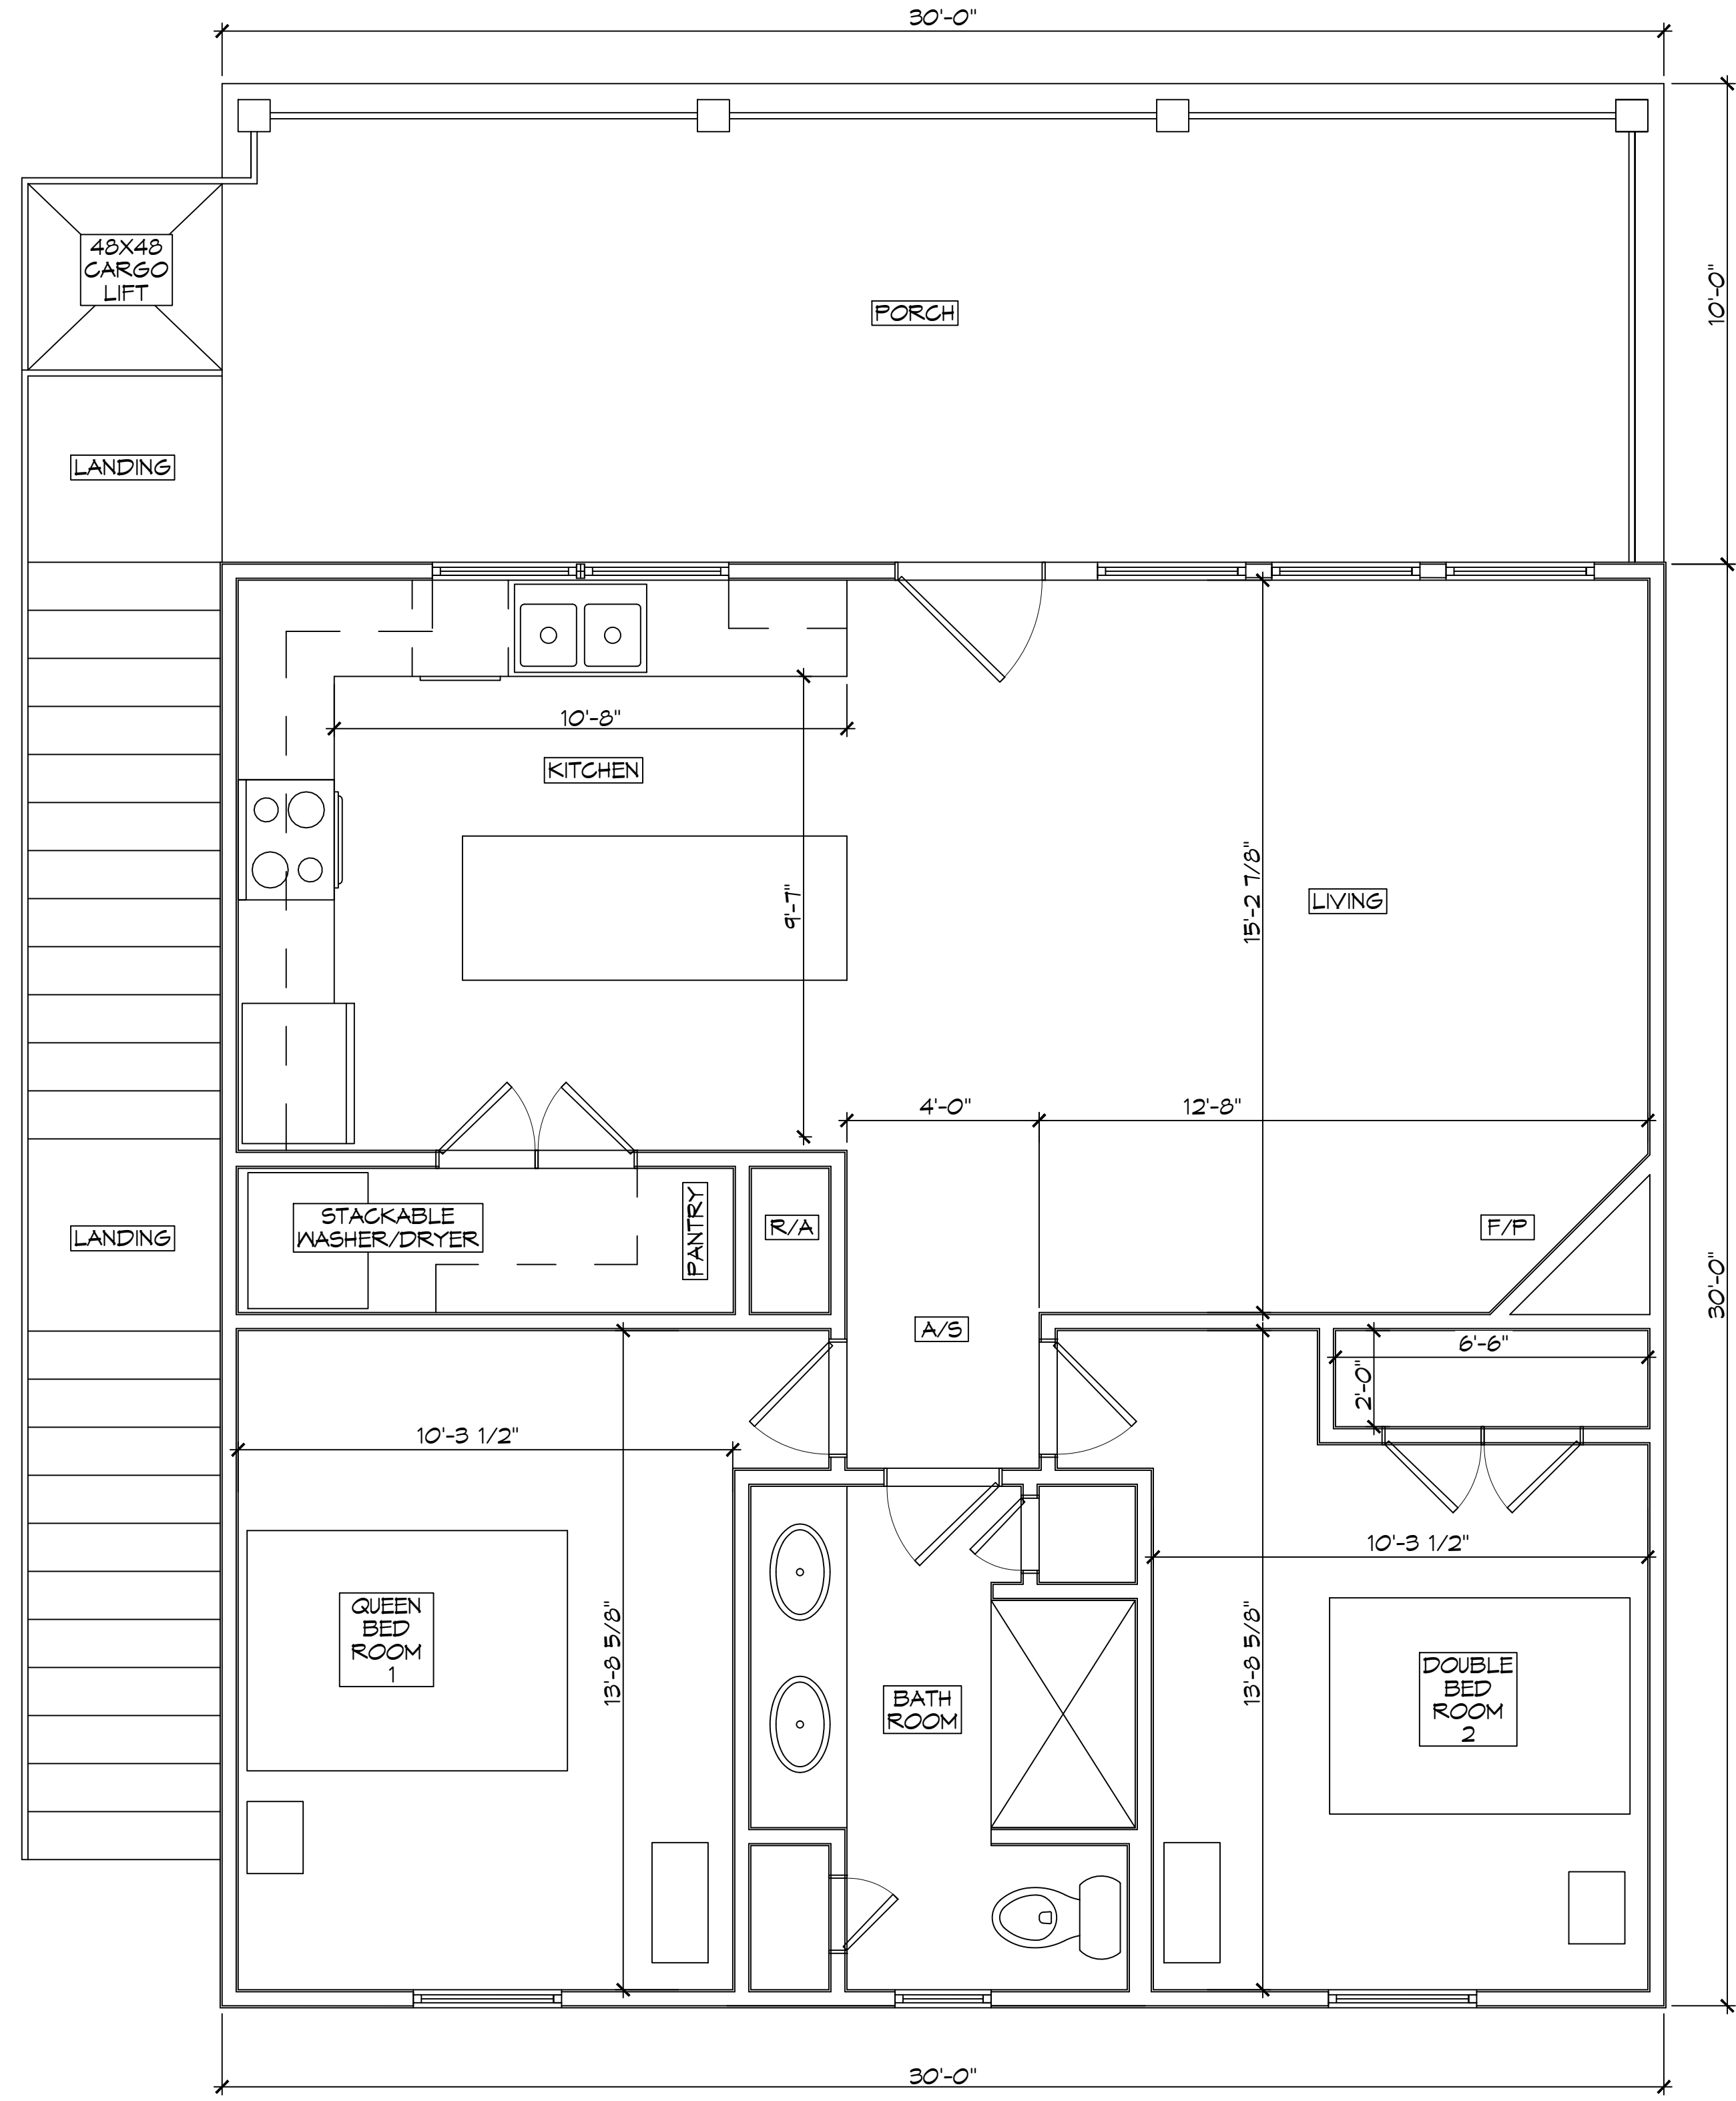

1 FLOOR PLAN
SCALE: 3/8" = 1'-0"

DAMMON ENGINEERING, INC.

LOUISIANA & MISSISSIPPI

Chief Engineer: Brian Misch, PE
www.dammonengineering.com
554 Old Spanish Trail
Slidell, LA 70458
info@dammonengineering.com
PH: 985.649.5832

#	DESCRIPTION	DATE

SEAL:

BOAT HOUSE PLAN

A L B E R T C U T I L L O

LOT 16
2124 CHIEF MENTEUR HAY
NEW ORLEANS, LOUISIANA 70124

JOB No: DATE: 05-20-2024
DRAWN BY: CKD CHECKED BY: BAM

FOR THESE AND ALL OTHER PROJECTS, THESE AND ALL OTHER PROJECTS ARE THE PROPERTY OF DAMMON ENGINEERING, INC. AND SHALL REMAIN THE PROPERTY OF DAMMON ENGINEERING, INC. AND SHALL NOT BE REPRODUCED OR TRANSMITTED IN ANY FORM OR BY ANY MEANS, ELECTRONIC OR MECHANICAL, INCLUDING PHOTOCOPYING, RECORDING, OR BY ANY INFORMATION STORAGE AND RETRIEVAL SYSTEM, WITHOUT THE WRITTEN PERMISSION OF DAMMON ENGINEERING, INC.

SHEET TITLE:
FLOOR PLAN

DRAWING NUMBER:

A101