




**11 FRONT ELEVATION PLAN**  
SCALE: 3/16" = 1'-0"

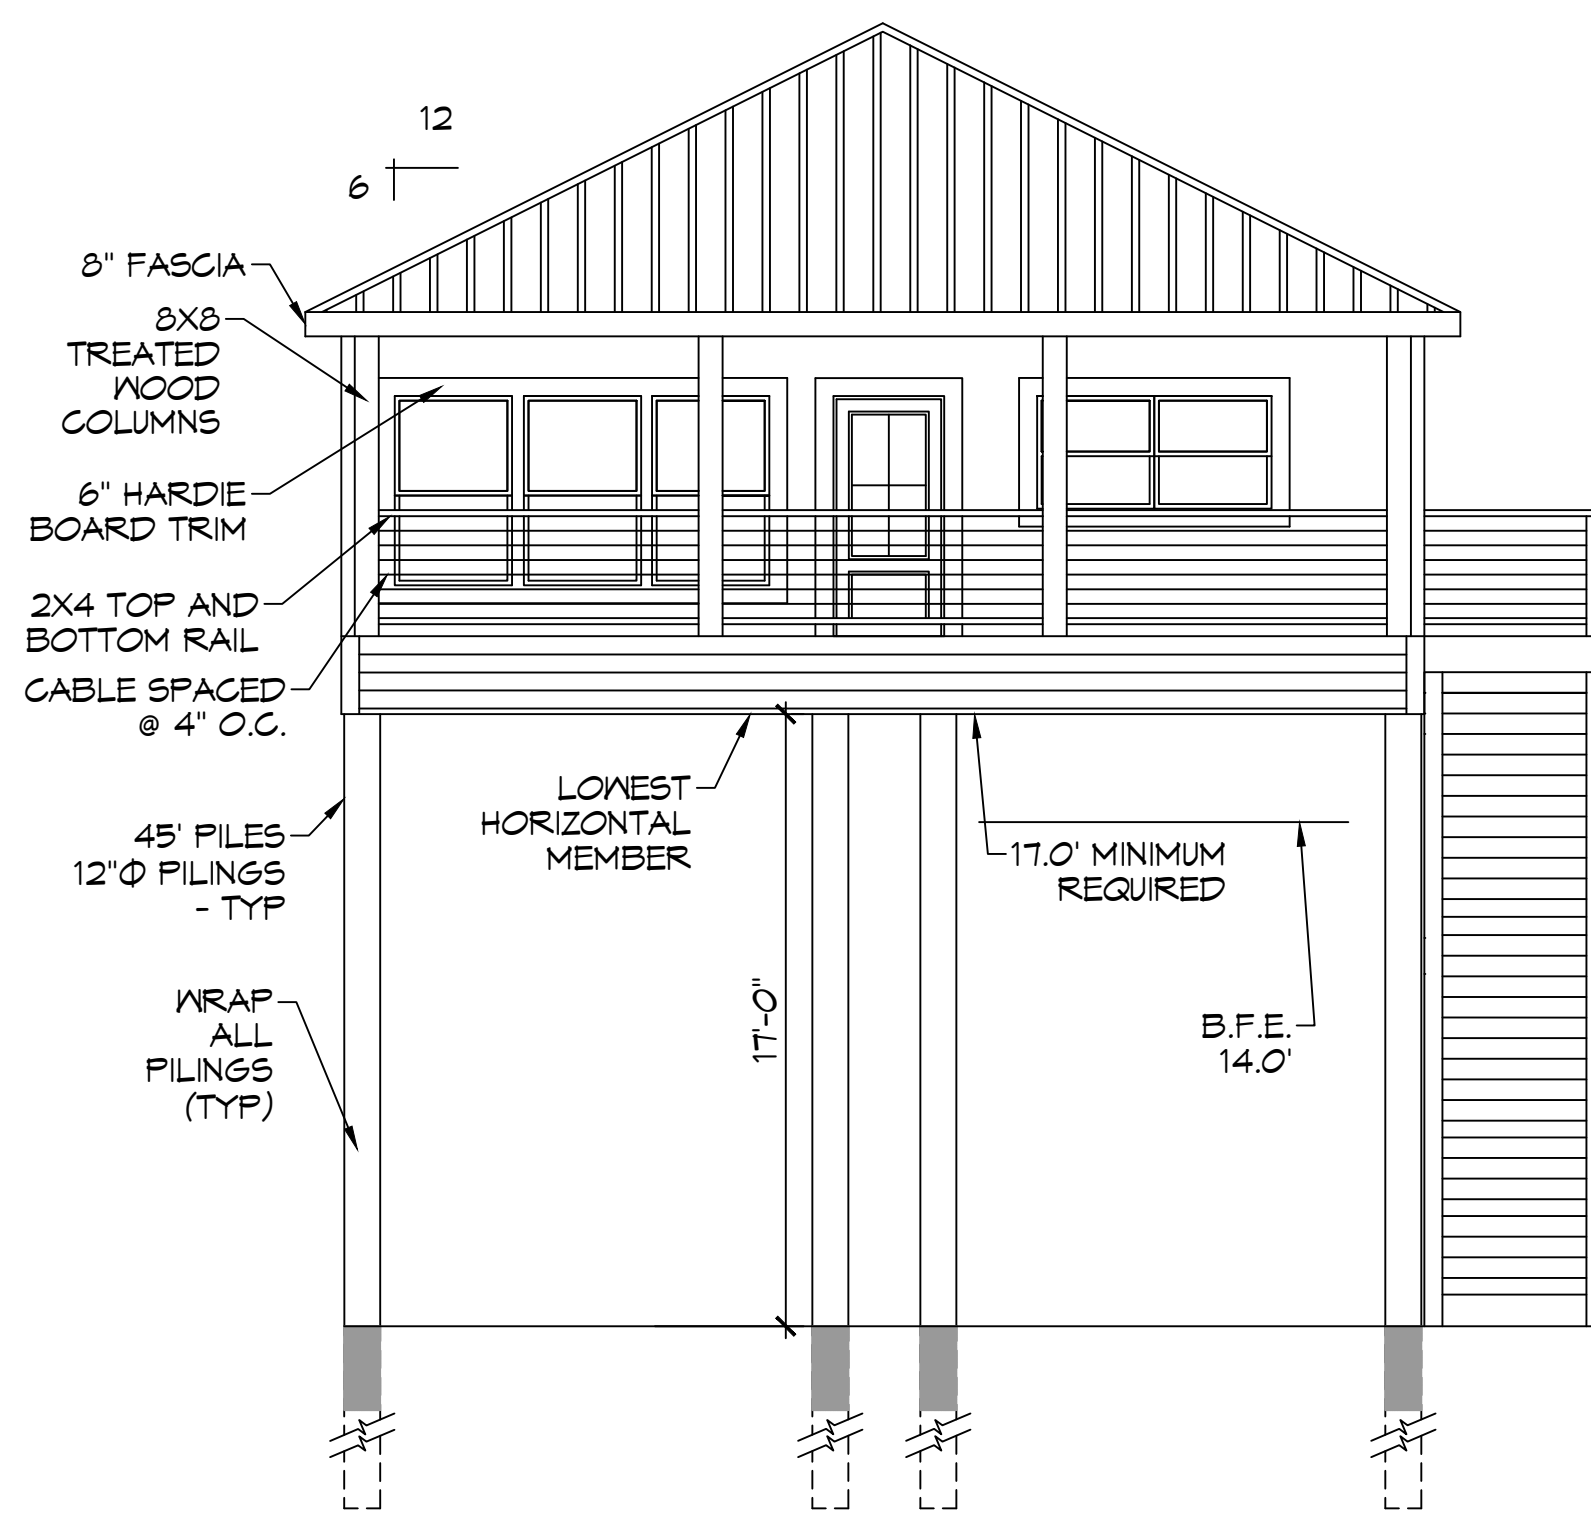

**12 REAR ELEVATION PLAN**  
SCALE: 3/16" = 1'-0"

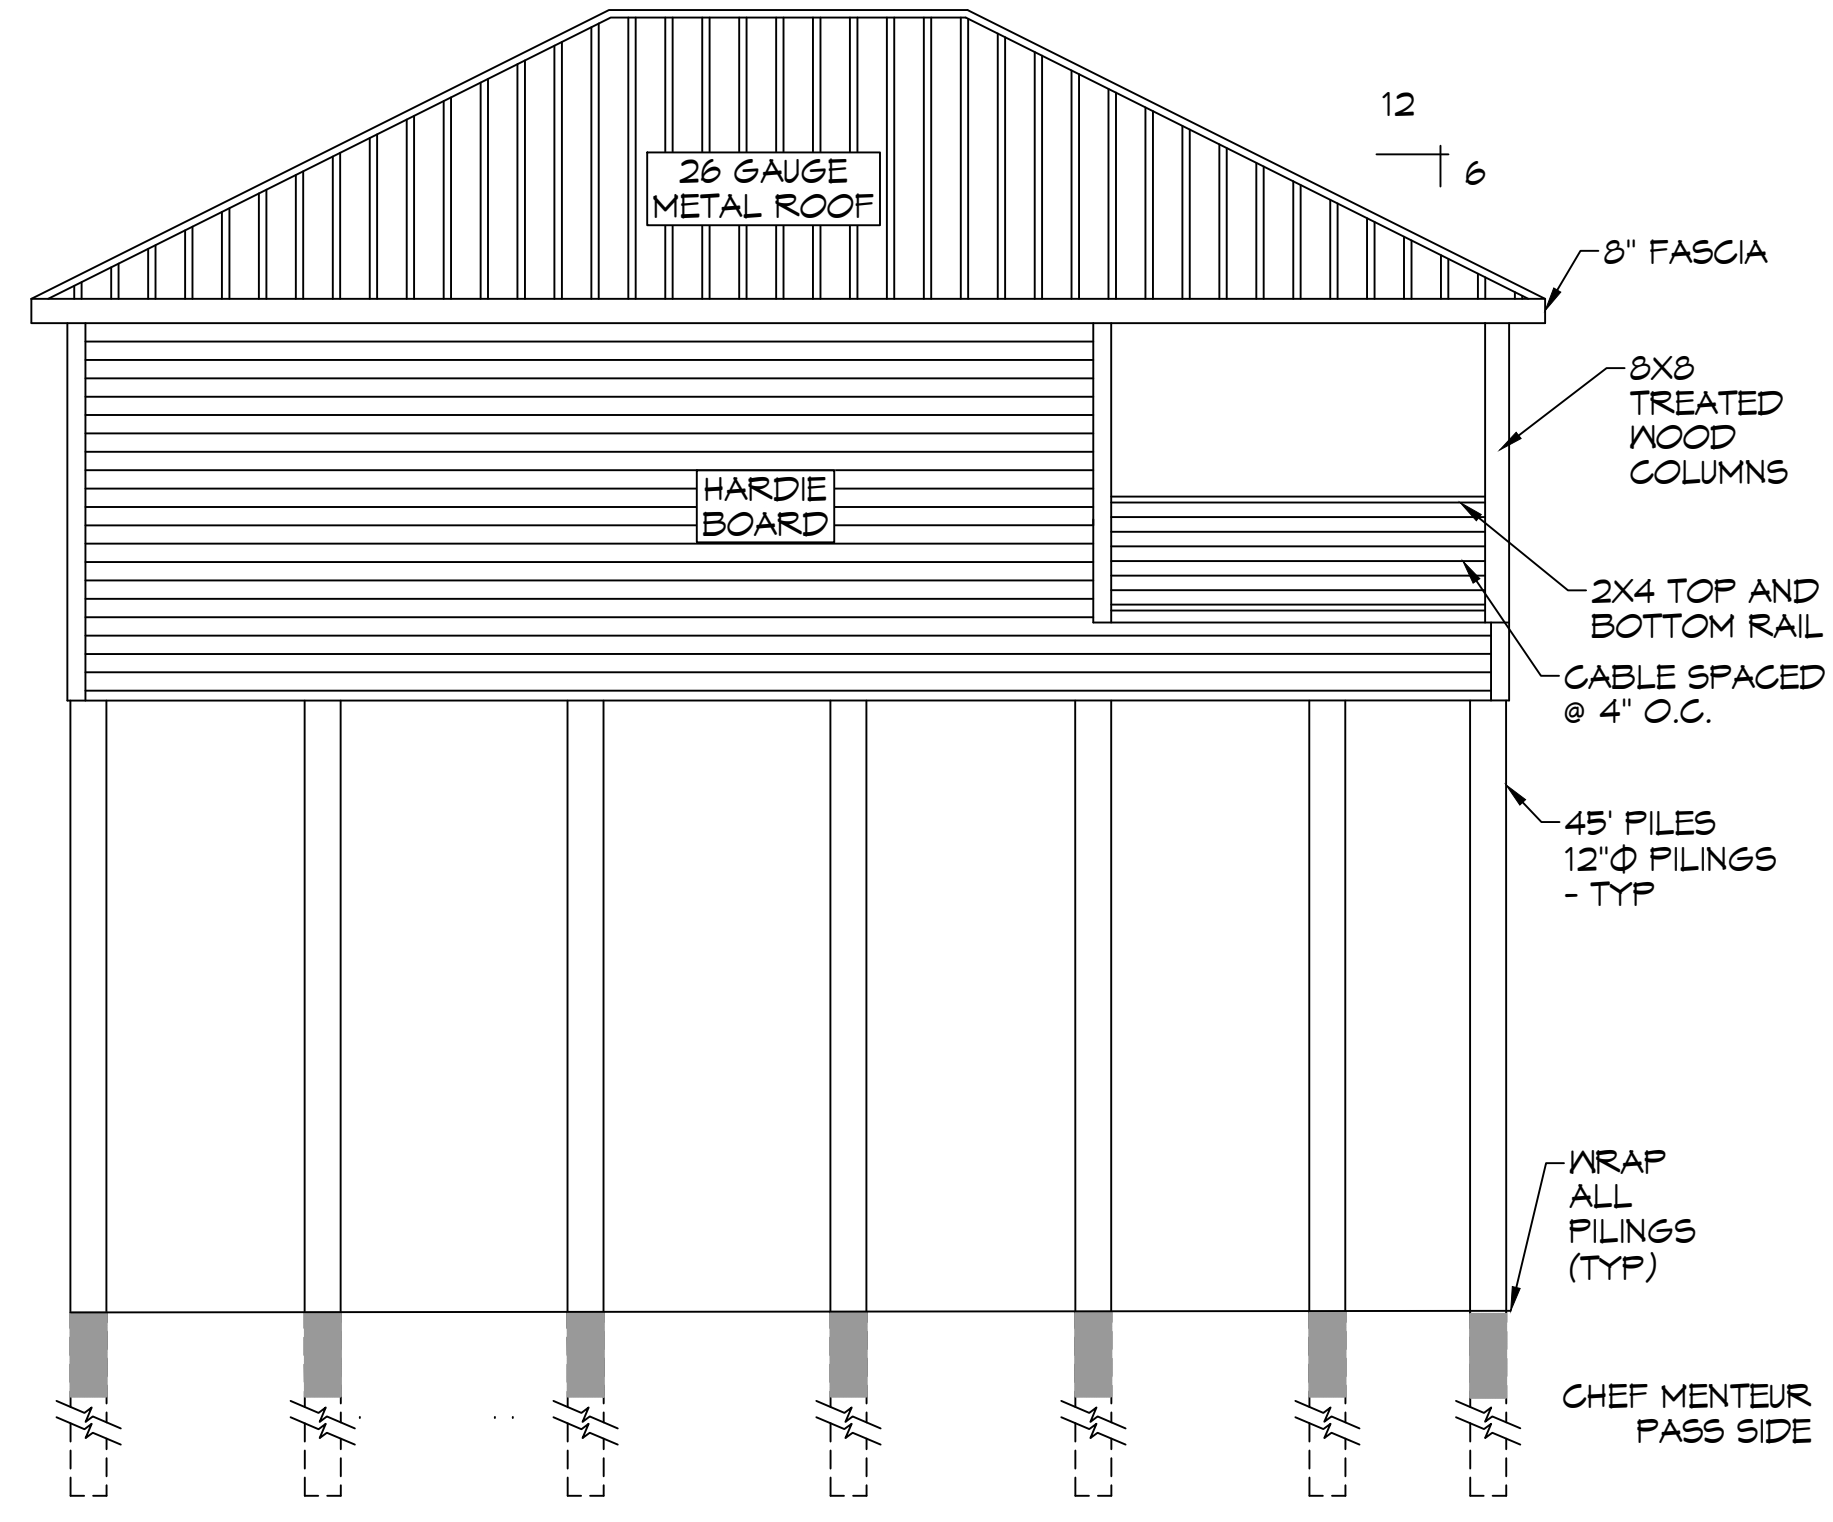

**13 RIGHT ELEVATION PLAN**  
SCALE: 3/16" = 1'-0"

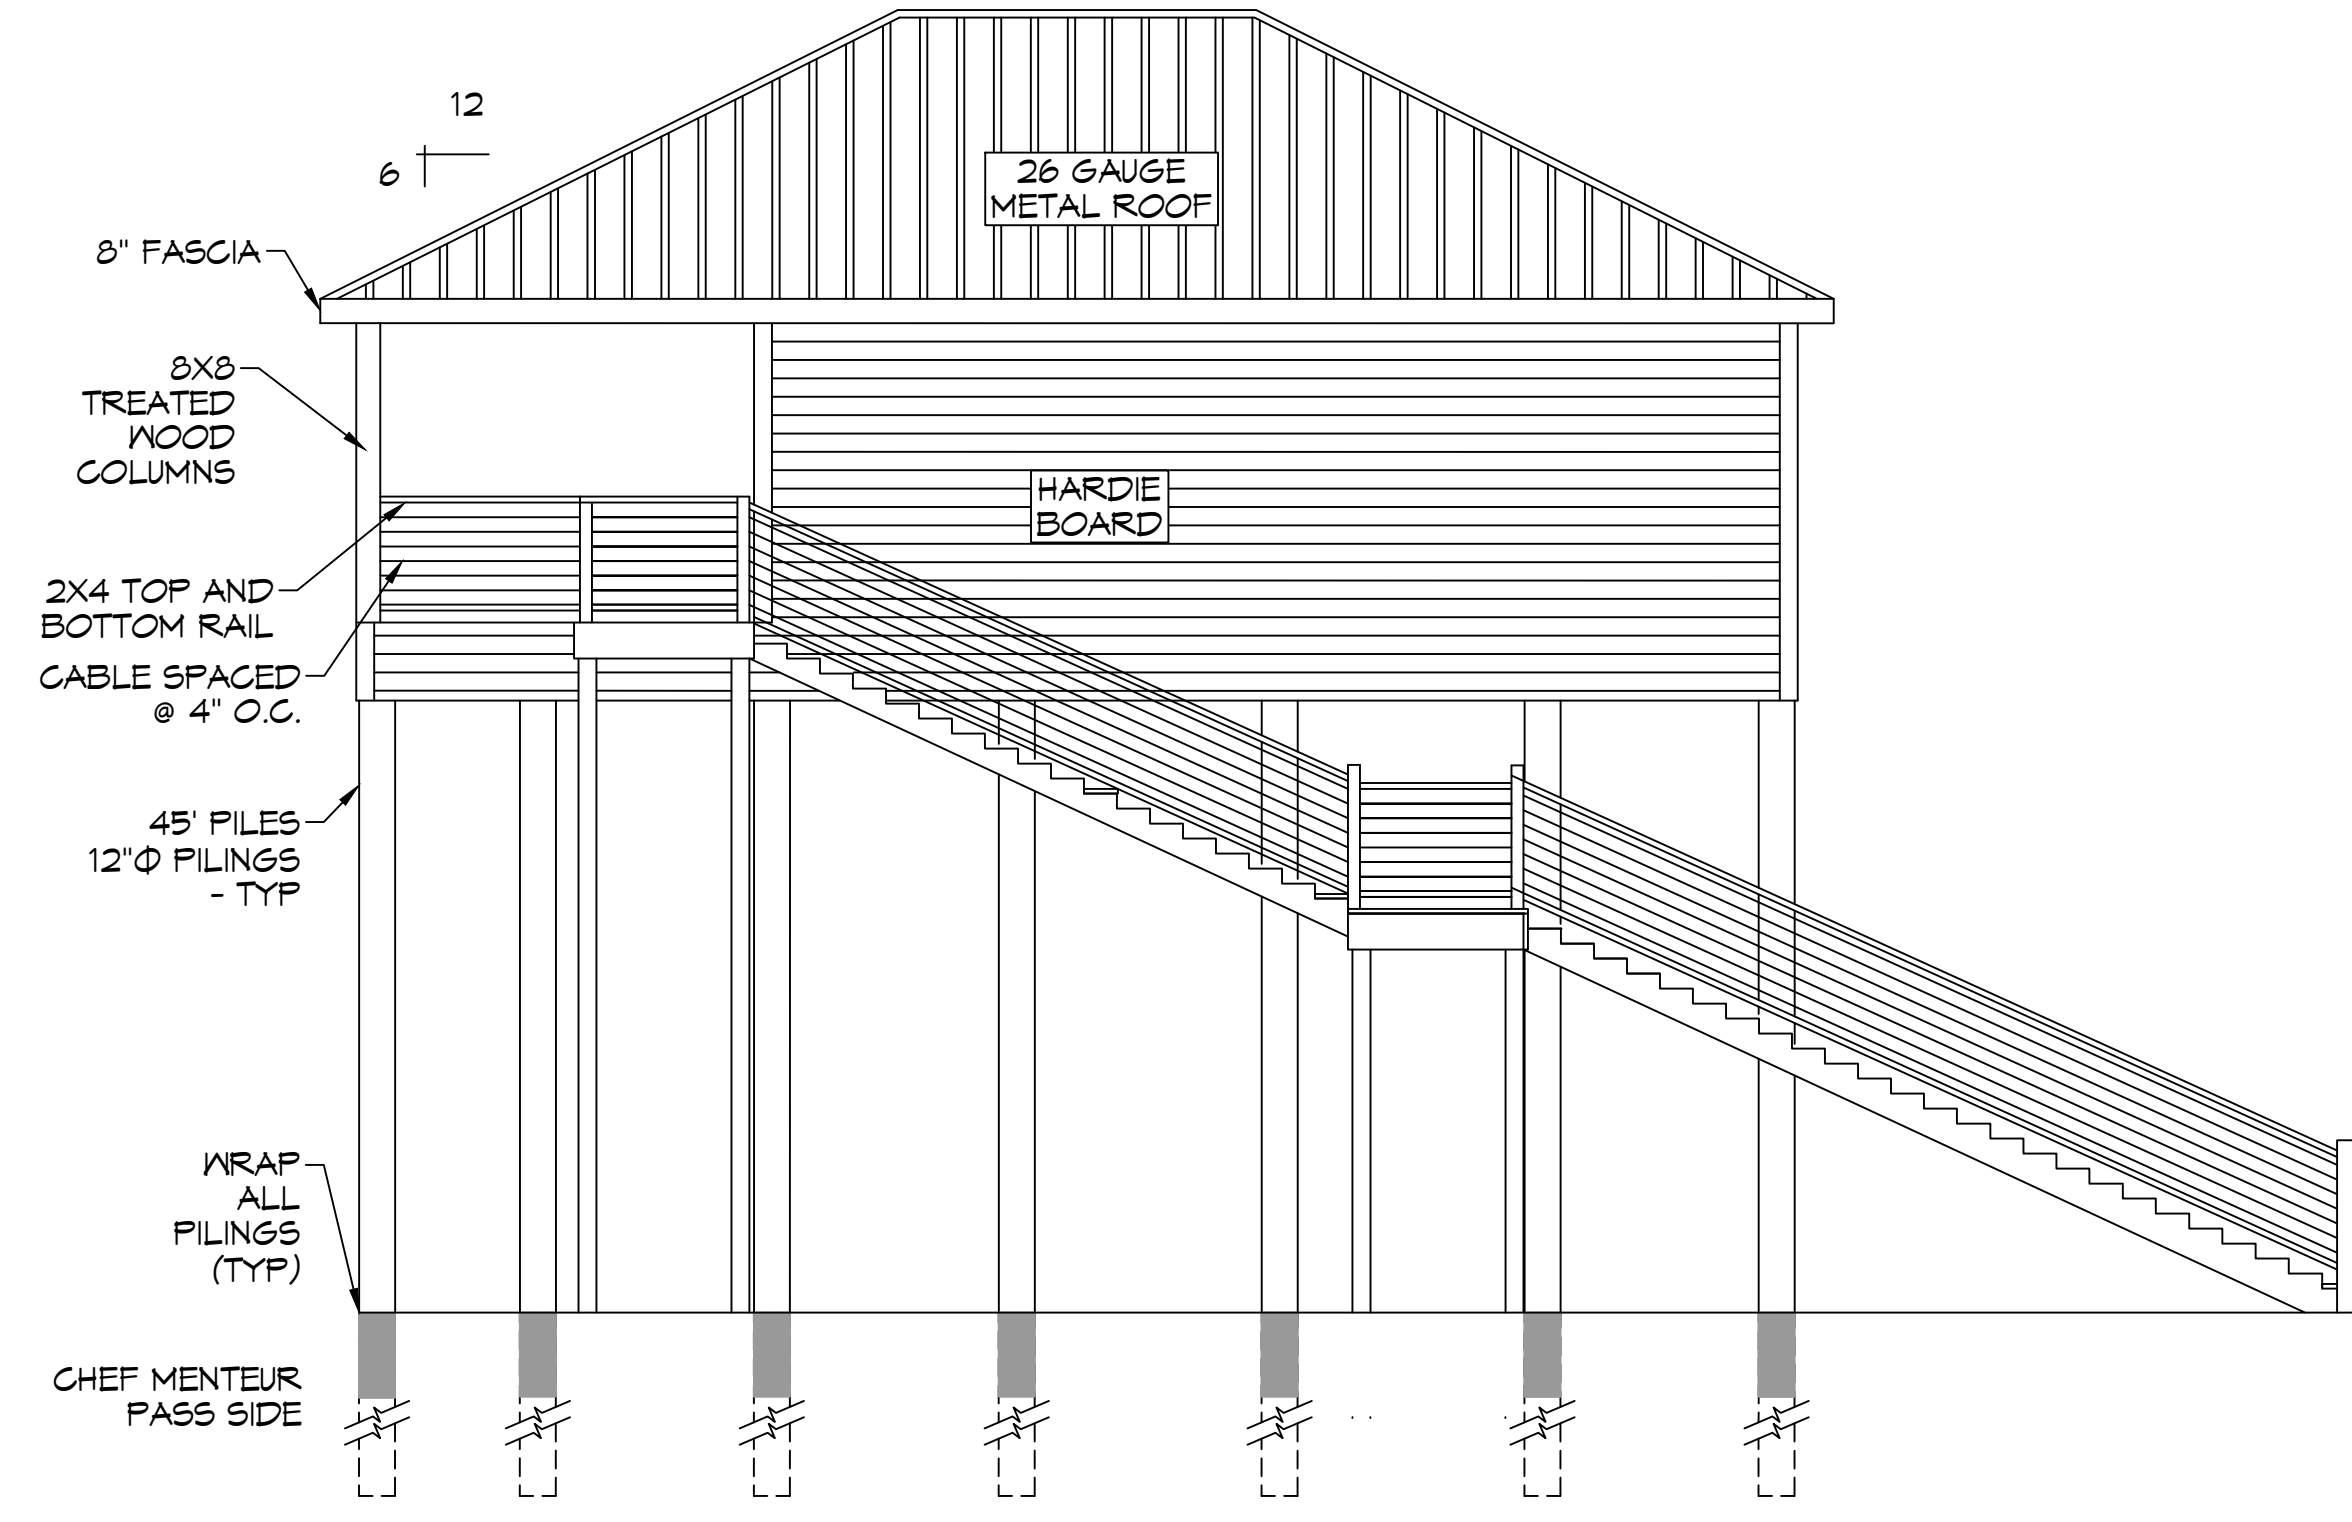

**14 LEFT ELEVATION PLAN**  
SCALE: 3/16" = 1'-0"

7" RISER, 11" TREAD  
FIELD VERIFY  
PRIOR TO  
CONSTRUCTION

**DAMMON ENGINEERING, INC.**  
LOUISIANA & MISSISSIPPI  
Chief Engineer: Brian Mistich, PE  
www.dammonengineering.com  
554 Old Spanish Trail  
Slidell, LA 70458  
PH: 985.649.5832

#	DESCRIPTION	DATE



**BOAT HOUSE PLAN**  
**ALBERT CUITTO**  
LOT 16  
2781 CHEF MENTEUR HWY  
NEW ORLEANS, LOUISIANA 70128  
JOB No: 2024 DATE: 08-02-2024  
DRAWN BY: CKD CHECKED BY: BAY

SHEET TITLE:  
ELEVATION PLAN

DRAWING NUMBER:  
**A102**