



FILE NAME: J:\PROJECTS\2024\2024-02-2024\2024-02-2024\2024-02-2024.dwg PLOT DATE: 02/20/2024 10:58:32 AM

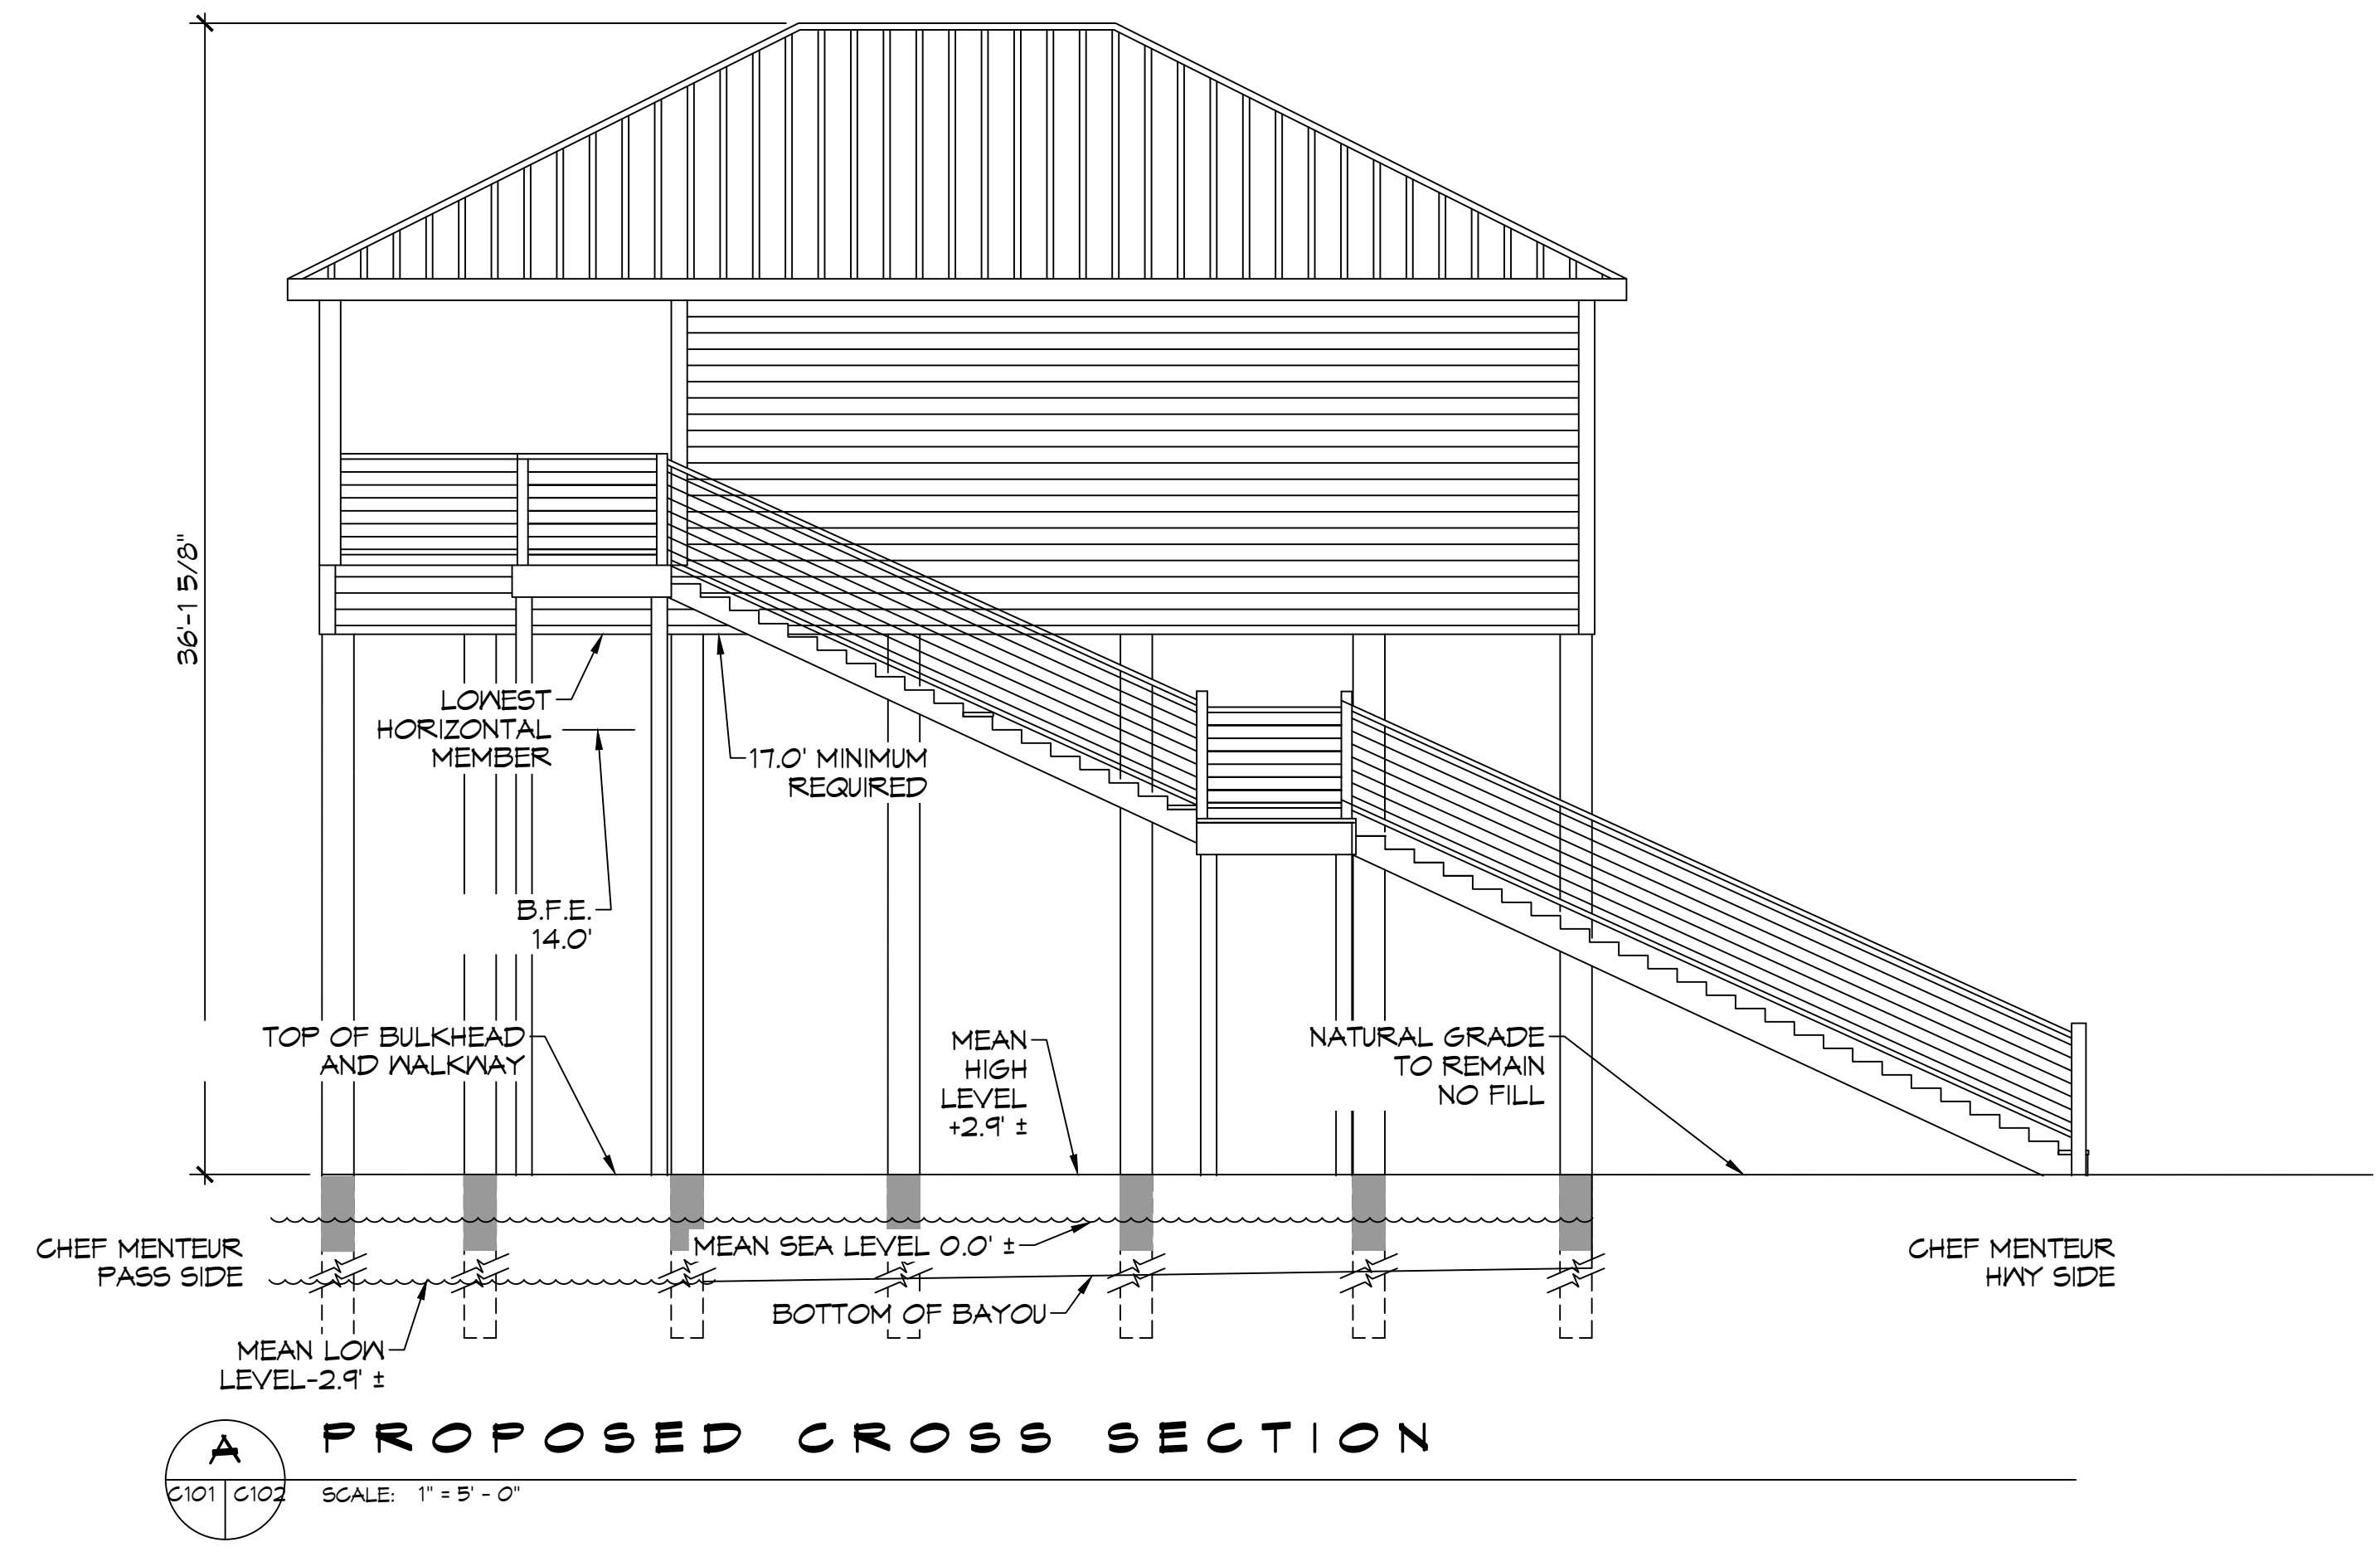

A PROPOSED CROSS SECTION

C101 C102 SCALE: 1" = 5'-0"

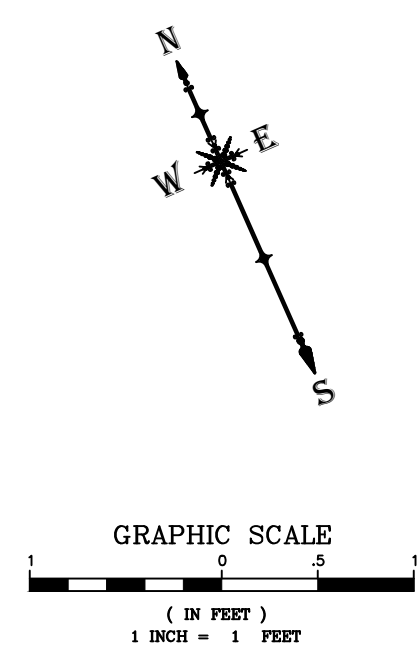

DAMMON
ENGINEERING, INC.
LOUISIANA & MISSISSIPPI

Chief Engineer: Brian Mistich, PE
554 Old Spanish Trail
Slidell, LA 70458
www.dammonengineering.com
info@dammonengineering.com
PH: 985-649-5832

#	DESCRIPTION	DATE



BOAT HOUSE PLAN

A L B E R T C U T T I T T O

LOT 16
2781 CHEF MENTEUR HWY
NEW ORLEANS, LOUISIANA 70128

JOB No: 2024 DATE: 02-02-2024
DRAWN BY: CKD CHECKED BY: BAK

SHEET TITLE:
PROPOSED SECTION OF
SITE PLAN

DRAWING NUMBER:

C102

SHEET No: 2 of 13