


FILE NAME: A:\PROJECTS\10101\10101.dwg (10101.dwg) DATE: 05/02/2024 10:12:28 AM

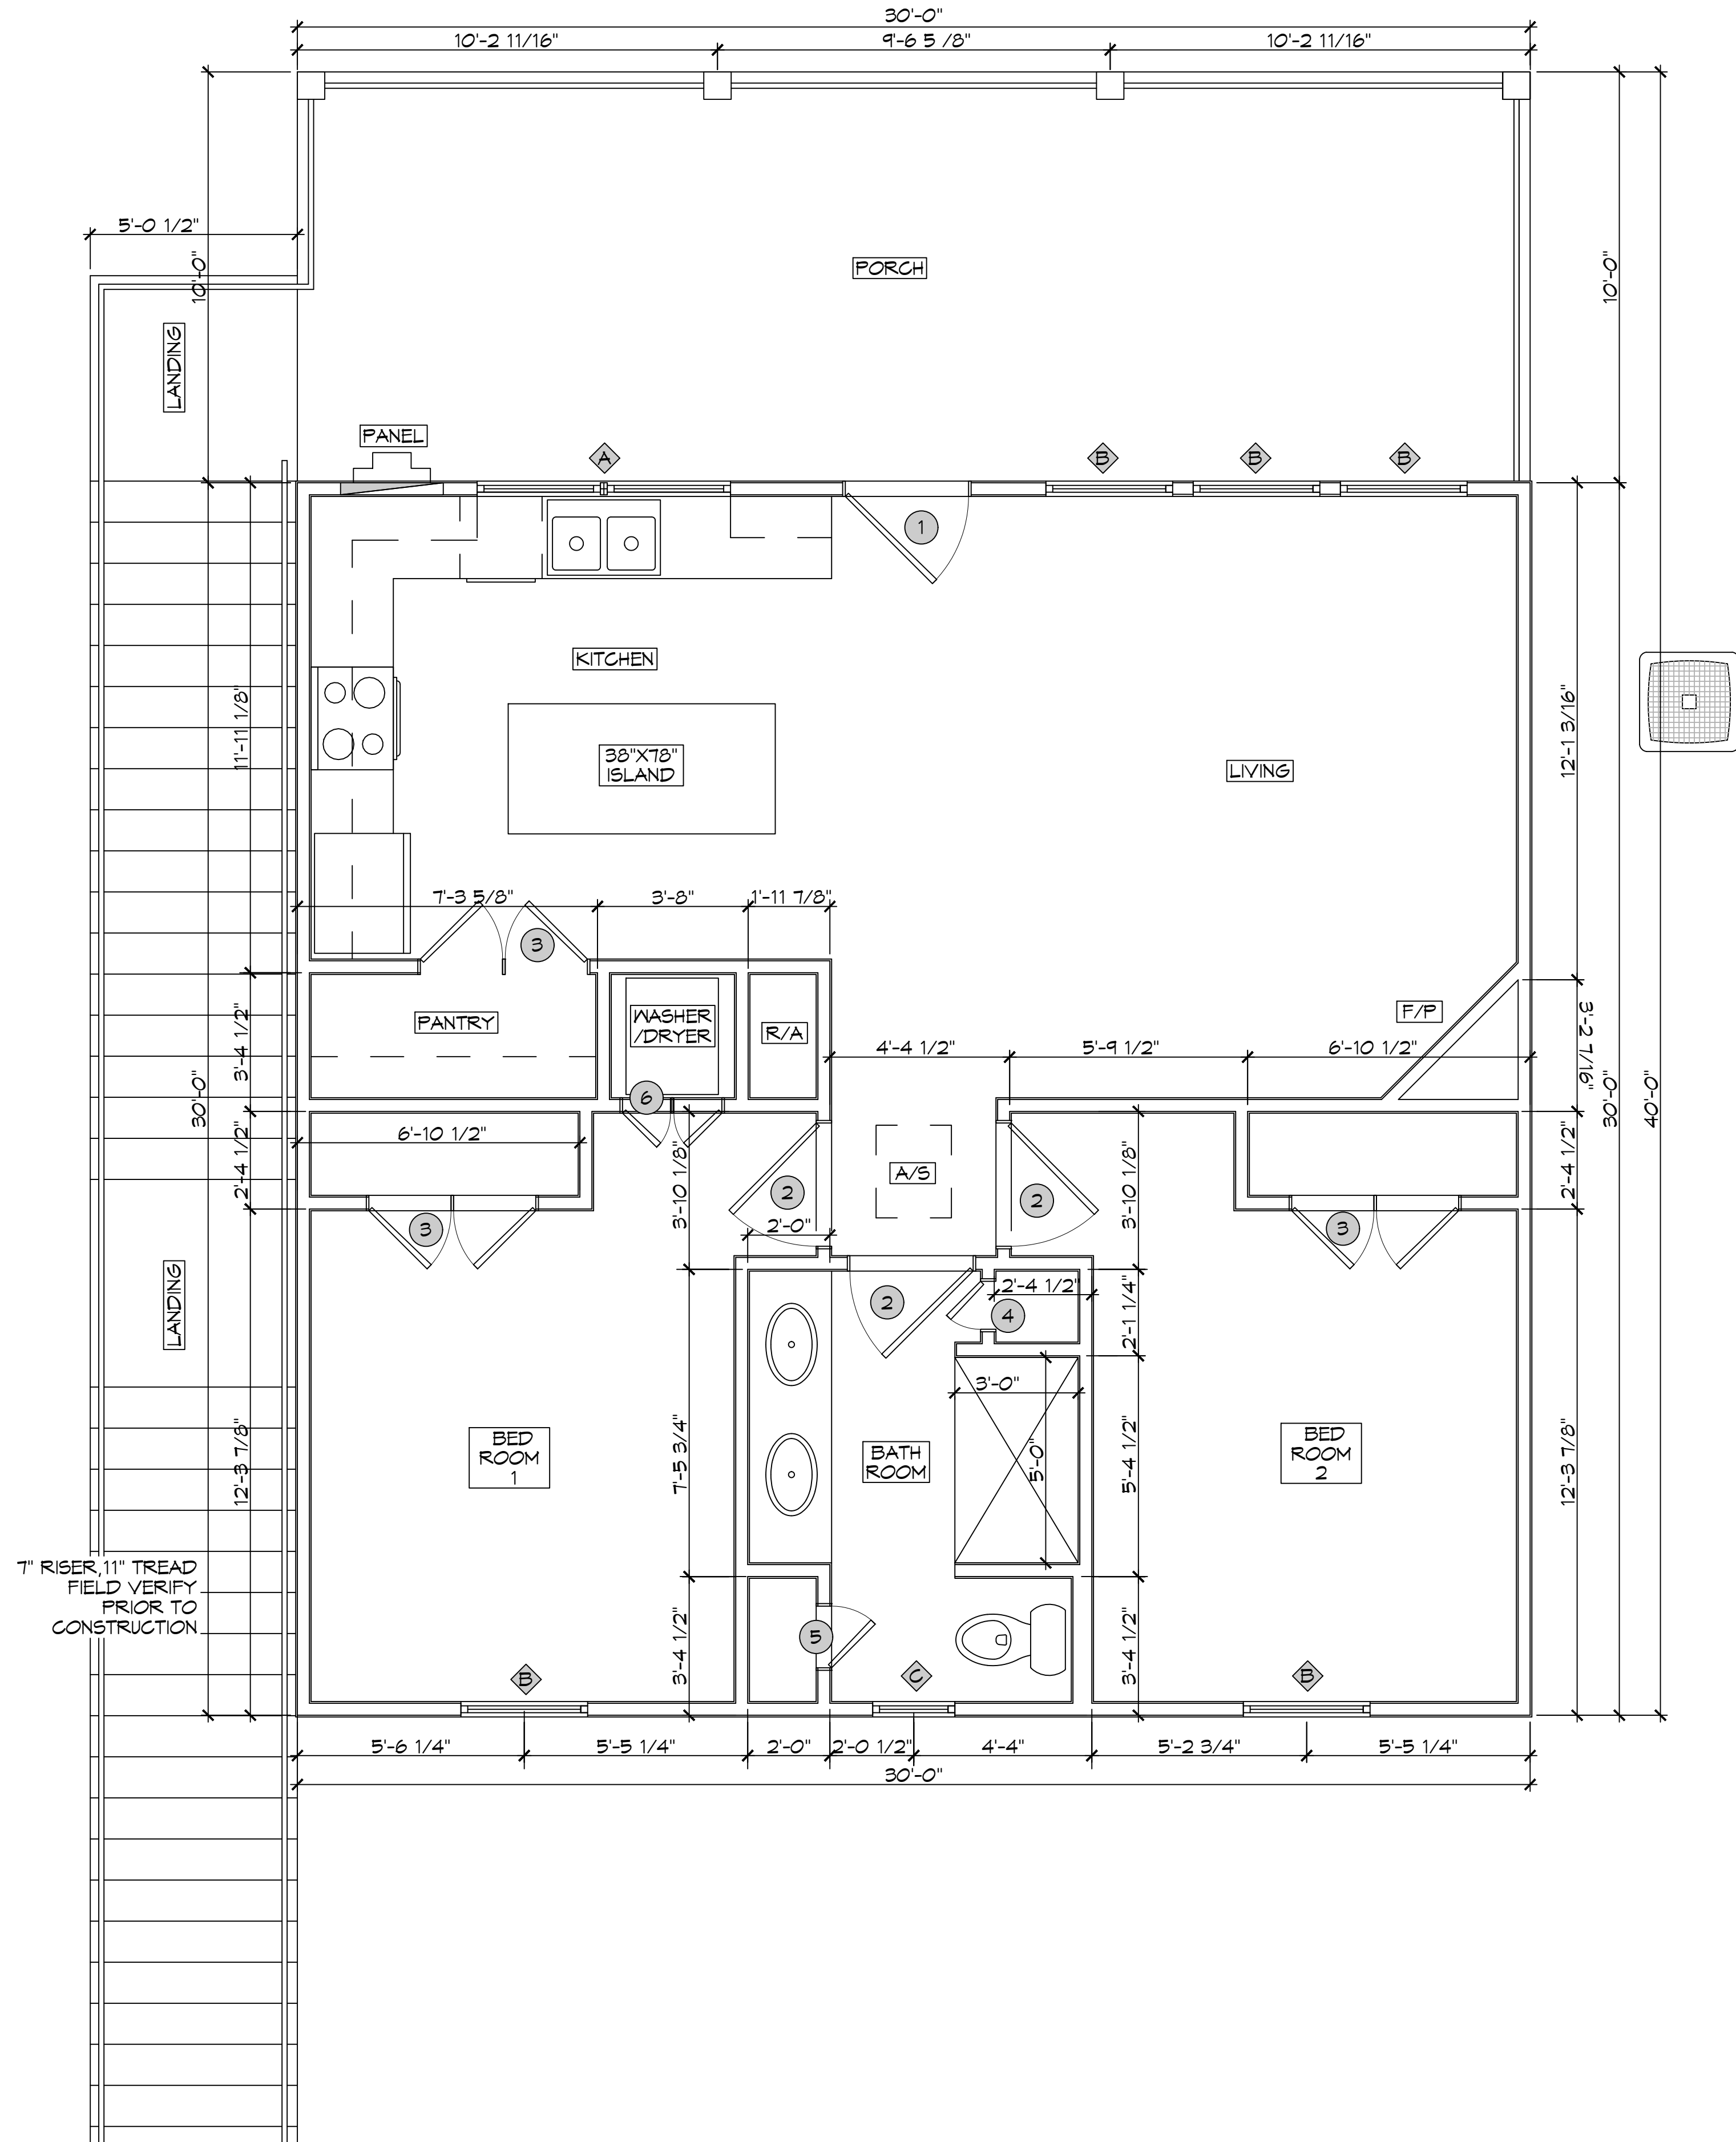

10 FLOOR PLAN
 SCALE: 3/8" = 1'-0"

DOOR SCHEDULE

MK	WIDTH	HEIGHT	THICK	QT	DESCRIPTION
1	3'-0"	6'-8"	1 3/4"	1	METAL EXTERIOR DOOR 3/4 GLASS
2	3'-0"	6'-8"	1 3/4"	3	RAISED PANEL INTERIOR HOLLOW CORE
3	(2)2'-0"	6'-8"	1 3/4"	3	RAISED PANEL INTERIOR HOLLOW CORE
4	1'-2"	6'-8"	1 3/4"	1	RAISED PANEL INTERIOR HOLLOW CORE
5	1'-6"	6'-8"	1 3/4"	1	RAISED PANEL INTERIOR HOLLOW CORE
6	(2) 1'-3"	6'-8"	1 3/4"	1	RAISED PANEL INTERIOR HOLLOW CORE

WINDOW SCHEDULE

MK	WIDTH	HEIGHT	DESCRIPTION
A	3'-0"	5'-0"	(2) 1/1 VINYL SINGLE HUNG
B	3'-0"	5'-0"	(3) 1/1 VINYL SINGLE HUNG
C	3'-0"	5'-0"	(1) 1/1 VINYL SINGLE HUNG
D	3'-0"	3'-0"	(2) 1/1 VINYL SINGLE HUNG
E	3'-0"	3'-0"	(1) 1/1 VINYL SINGLE HUNG
F	4'-0"	2'-0"	(1) VINYL, FROSTED
G	2'-0"	5'-0"	(2) 1/1 VINYL SINGLE HUNG

WINDOW NOTES:

- CONTRACTOR SHALL SELECT WINDOW & DOOR PRODUCTS MEETING THE ENERGY EFFICIENCY REQUIREMENTS OF THE BUILDING CODE (BASED ON IRC 2021 CLIMATE ZONE 2 - U FACTOR = 0.75 MAX SHGC = 0.40 MAX)
- CONTRACTOR SHALL SELECT WINDOW & DOOR PRODUCTS MEETING WIND DESIGN PRESSURE REQUIREMENTS OF R613.3
- SAFETY GLAZING (TEMPERED GLASS) IS REQUIRED AT LOCATIONS IDENTIFIED IN R308.4

NOTE: ALL EXTERIOR WINDOWS AND DOORS ASSEMBLES TO BE RATED FOR 150 MPH WINDS AND SHALL BE MISSILE IMPACT RESISTANT.

DESIGN CRITERIA

THE CONSTRUCTION FOR SAID RESIDENCE, WHERE WIND SPEED IS 150 MILES PER HOUR AND V₉₀d WIND SPEED IS 130 MPH, WIND EXPOSURE ZONE C, IS DESIGNED IN ACCORDANCE WITH: AMERICAN FOREST AND PAPER ASSOCIATION (AF&PA) WOOD FRAME CONSTRUCTION MANUAL FOR ONE AND TWO FAMILY DWELLINGS (WFCM) 2001 EDITION AS WELL AS THE INTERNATIONAL RESIDENTIAL CODE (IRC) 2021 EDITION.

DAMMON ENGINEERING, INC.
 LOUISIANA & MISSISSIPPI
 www.dammonengineering.com
 info@dammonengineering.com
 554 Old Spanish Trail
 Slidell, LA 70458
 PH: 985.649.5832

#	DESCRIPTION	DATE



BOAT HOUSE PLAN
ALBERT CUITTO
 LOT 16
 27181 CHEF MENTEUR HWY
 NEW ORLEANS, LOUISIANA 70128
 JOB No: 2024 DATE: 05-02-2024
 DRAWN BY: CKD CHECKED BY: BAW

SHEET TITLE:
FLOOR PLAN
 DRAWING NUMBER:
A101
 SHEET No: 10 of 13