




11 FRONT ELEVATION PLAN
SCALE: 3/16" = 1'-0"

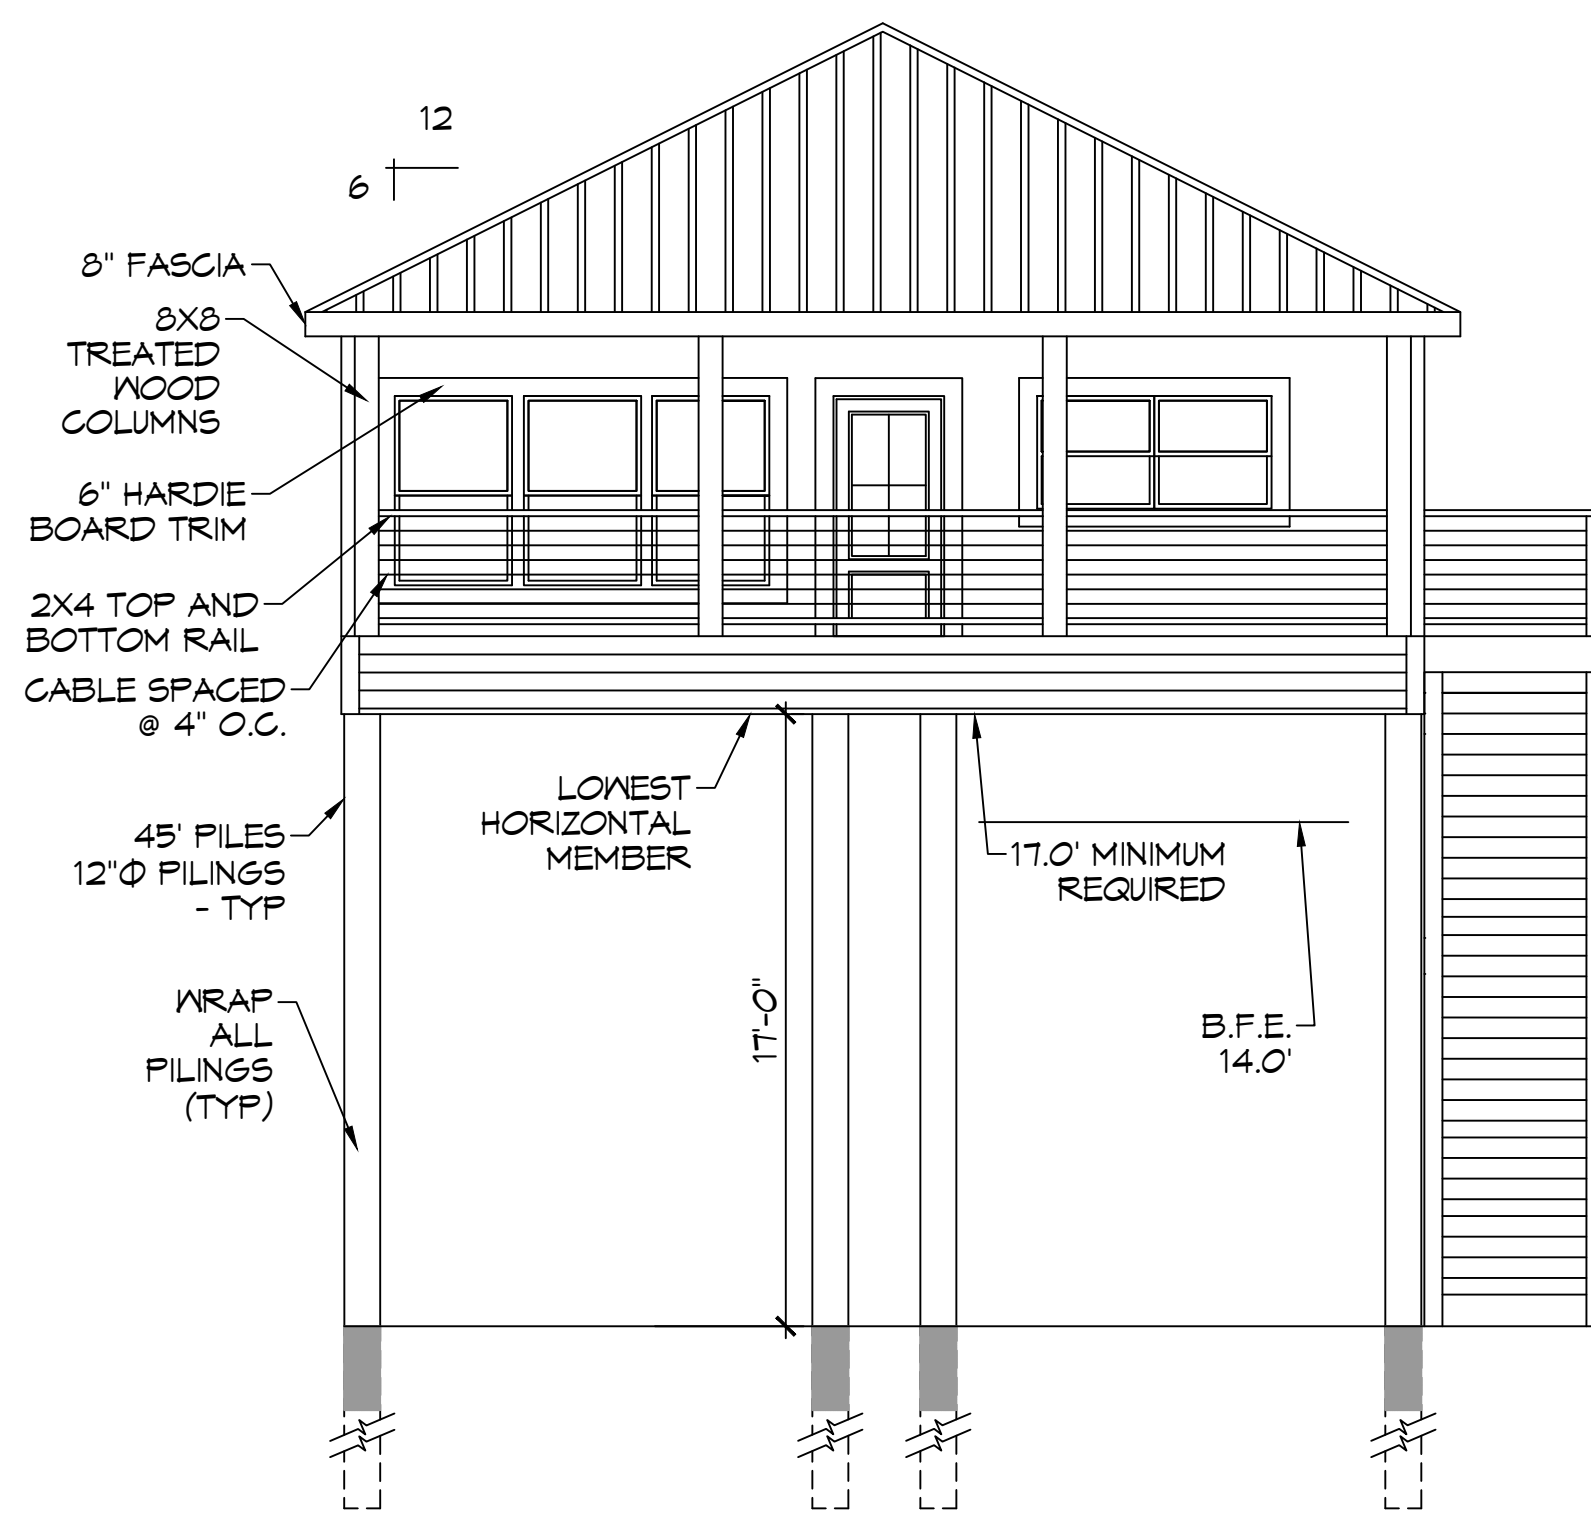

12 REAR ELEVATION PLAN
SCALE: 3/16" = 1'-0"

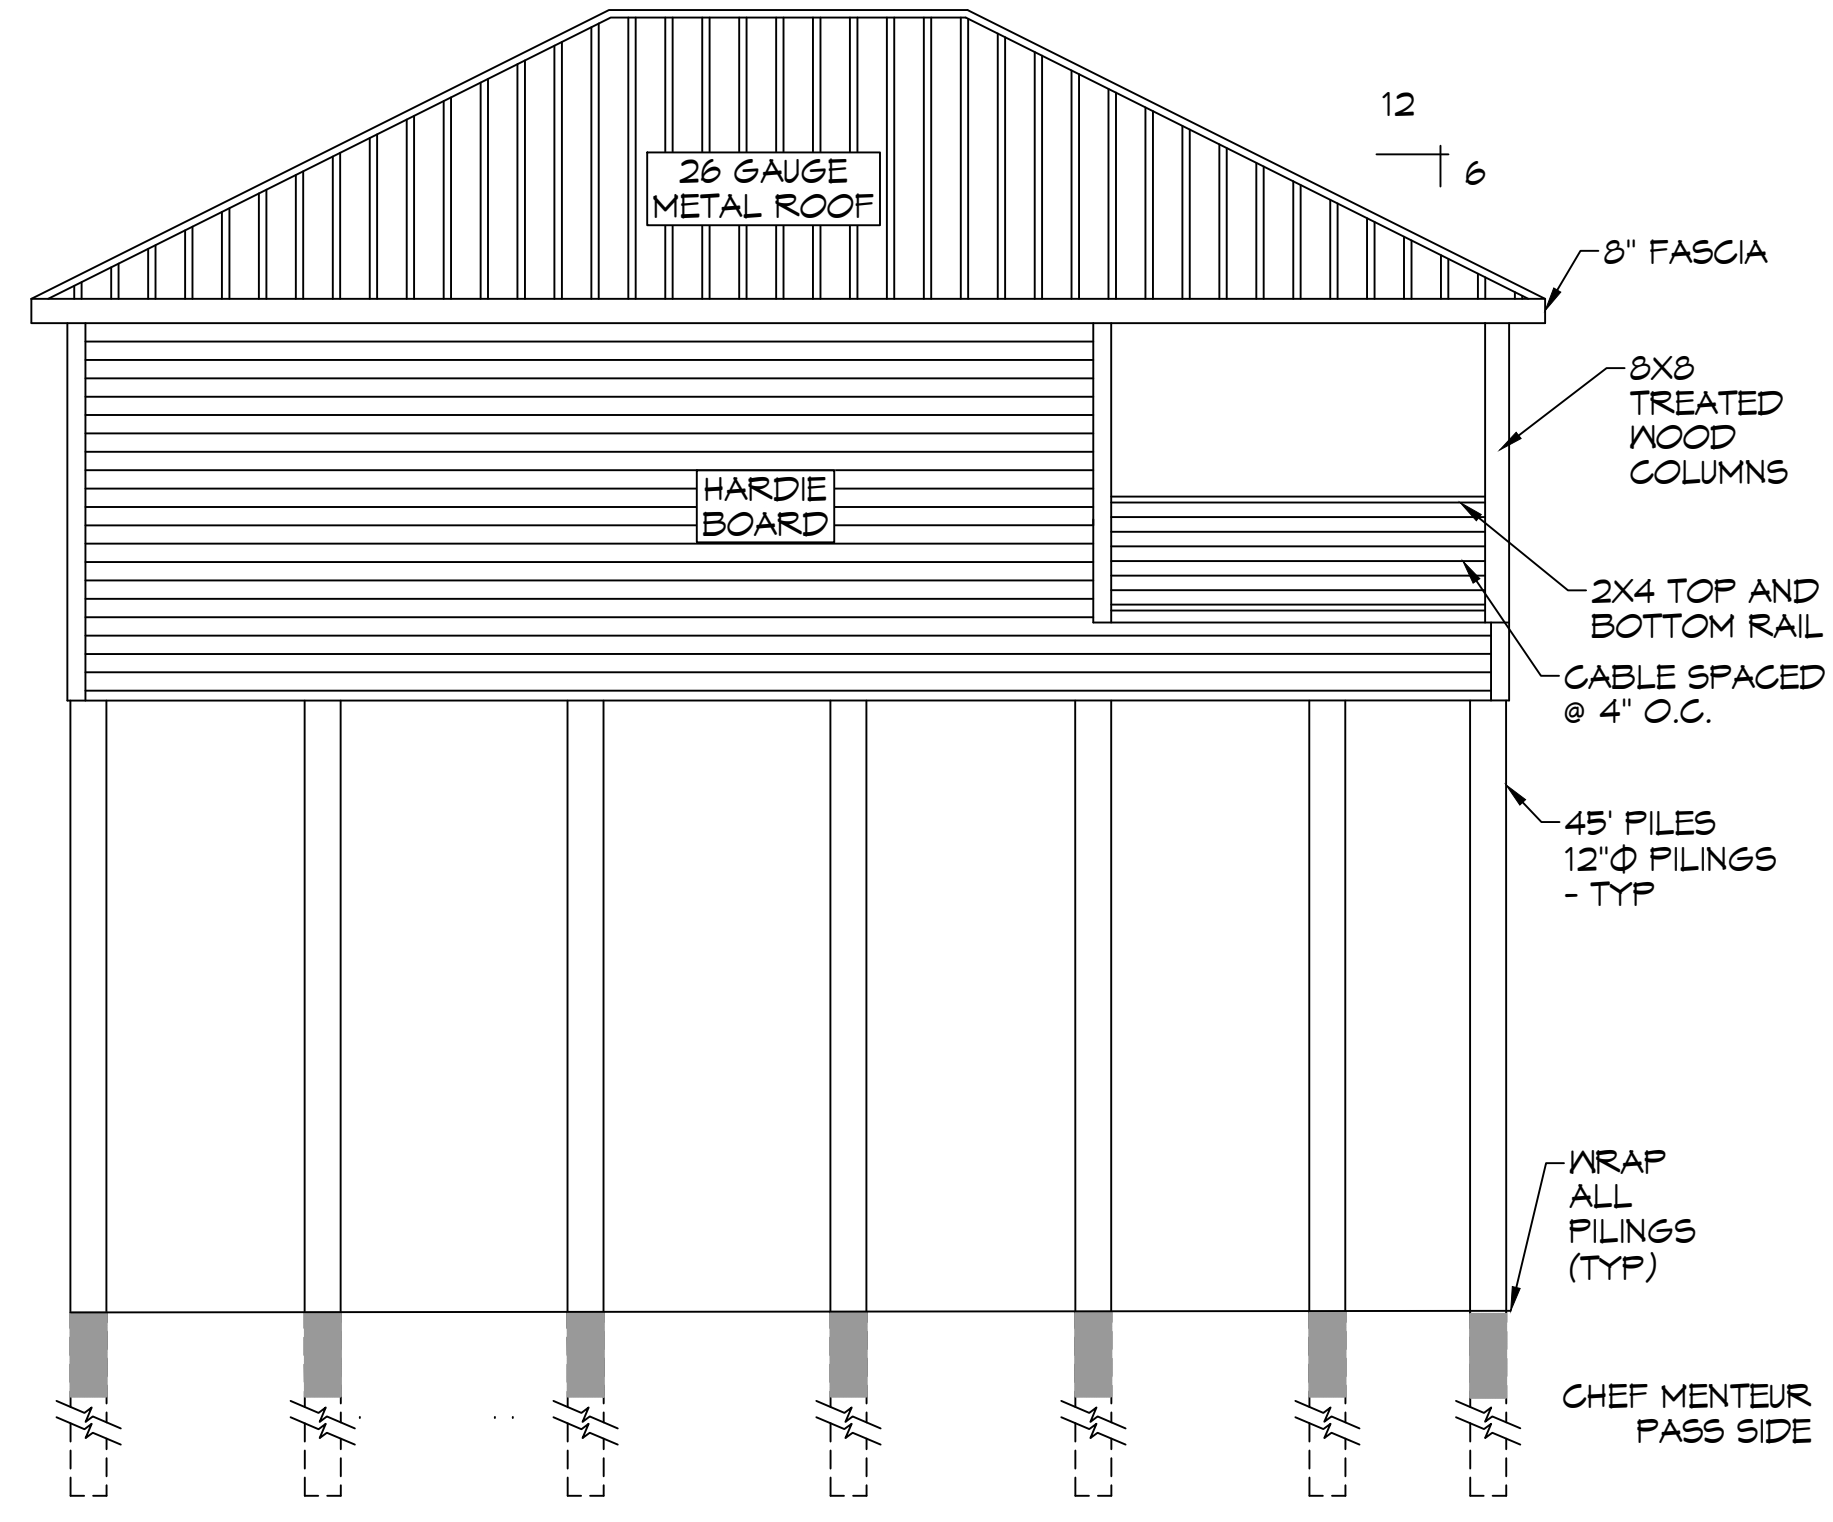

13 RIGHT ELEVATION PLAN
SCALE: 3/16" = 1'-0"

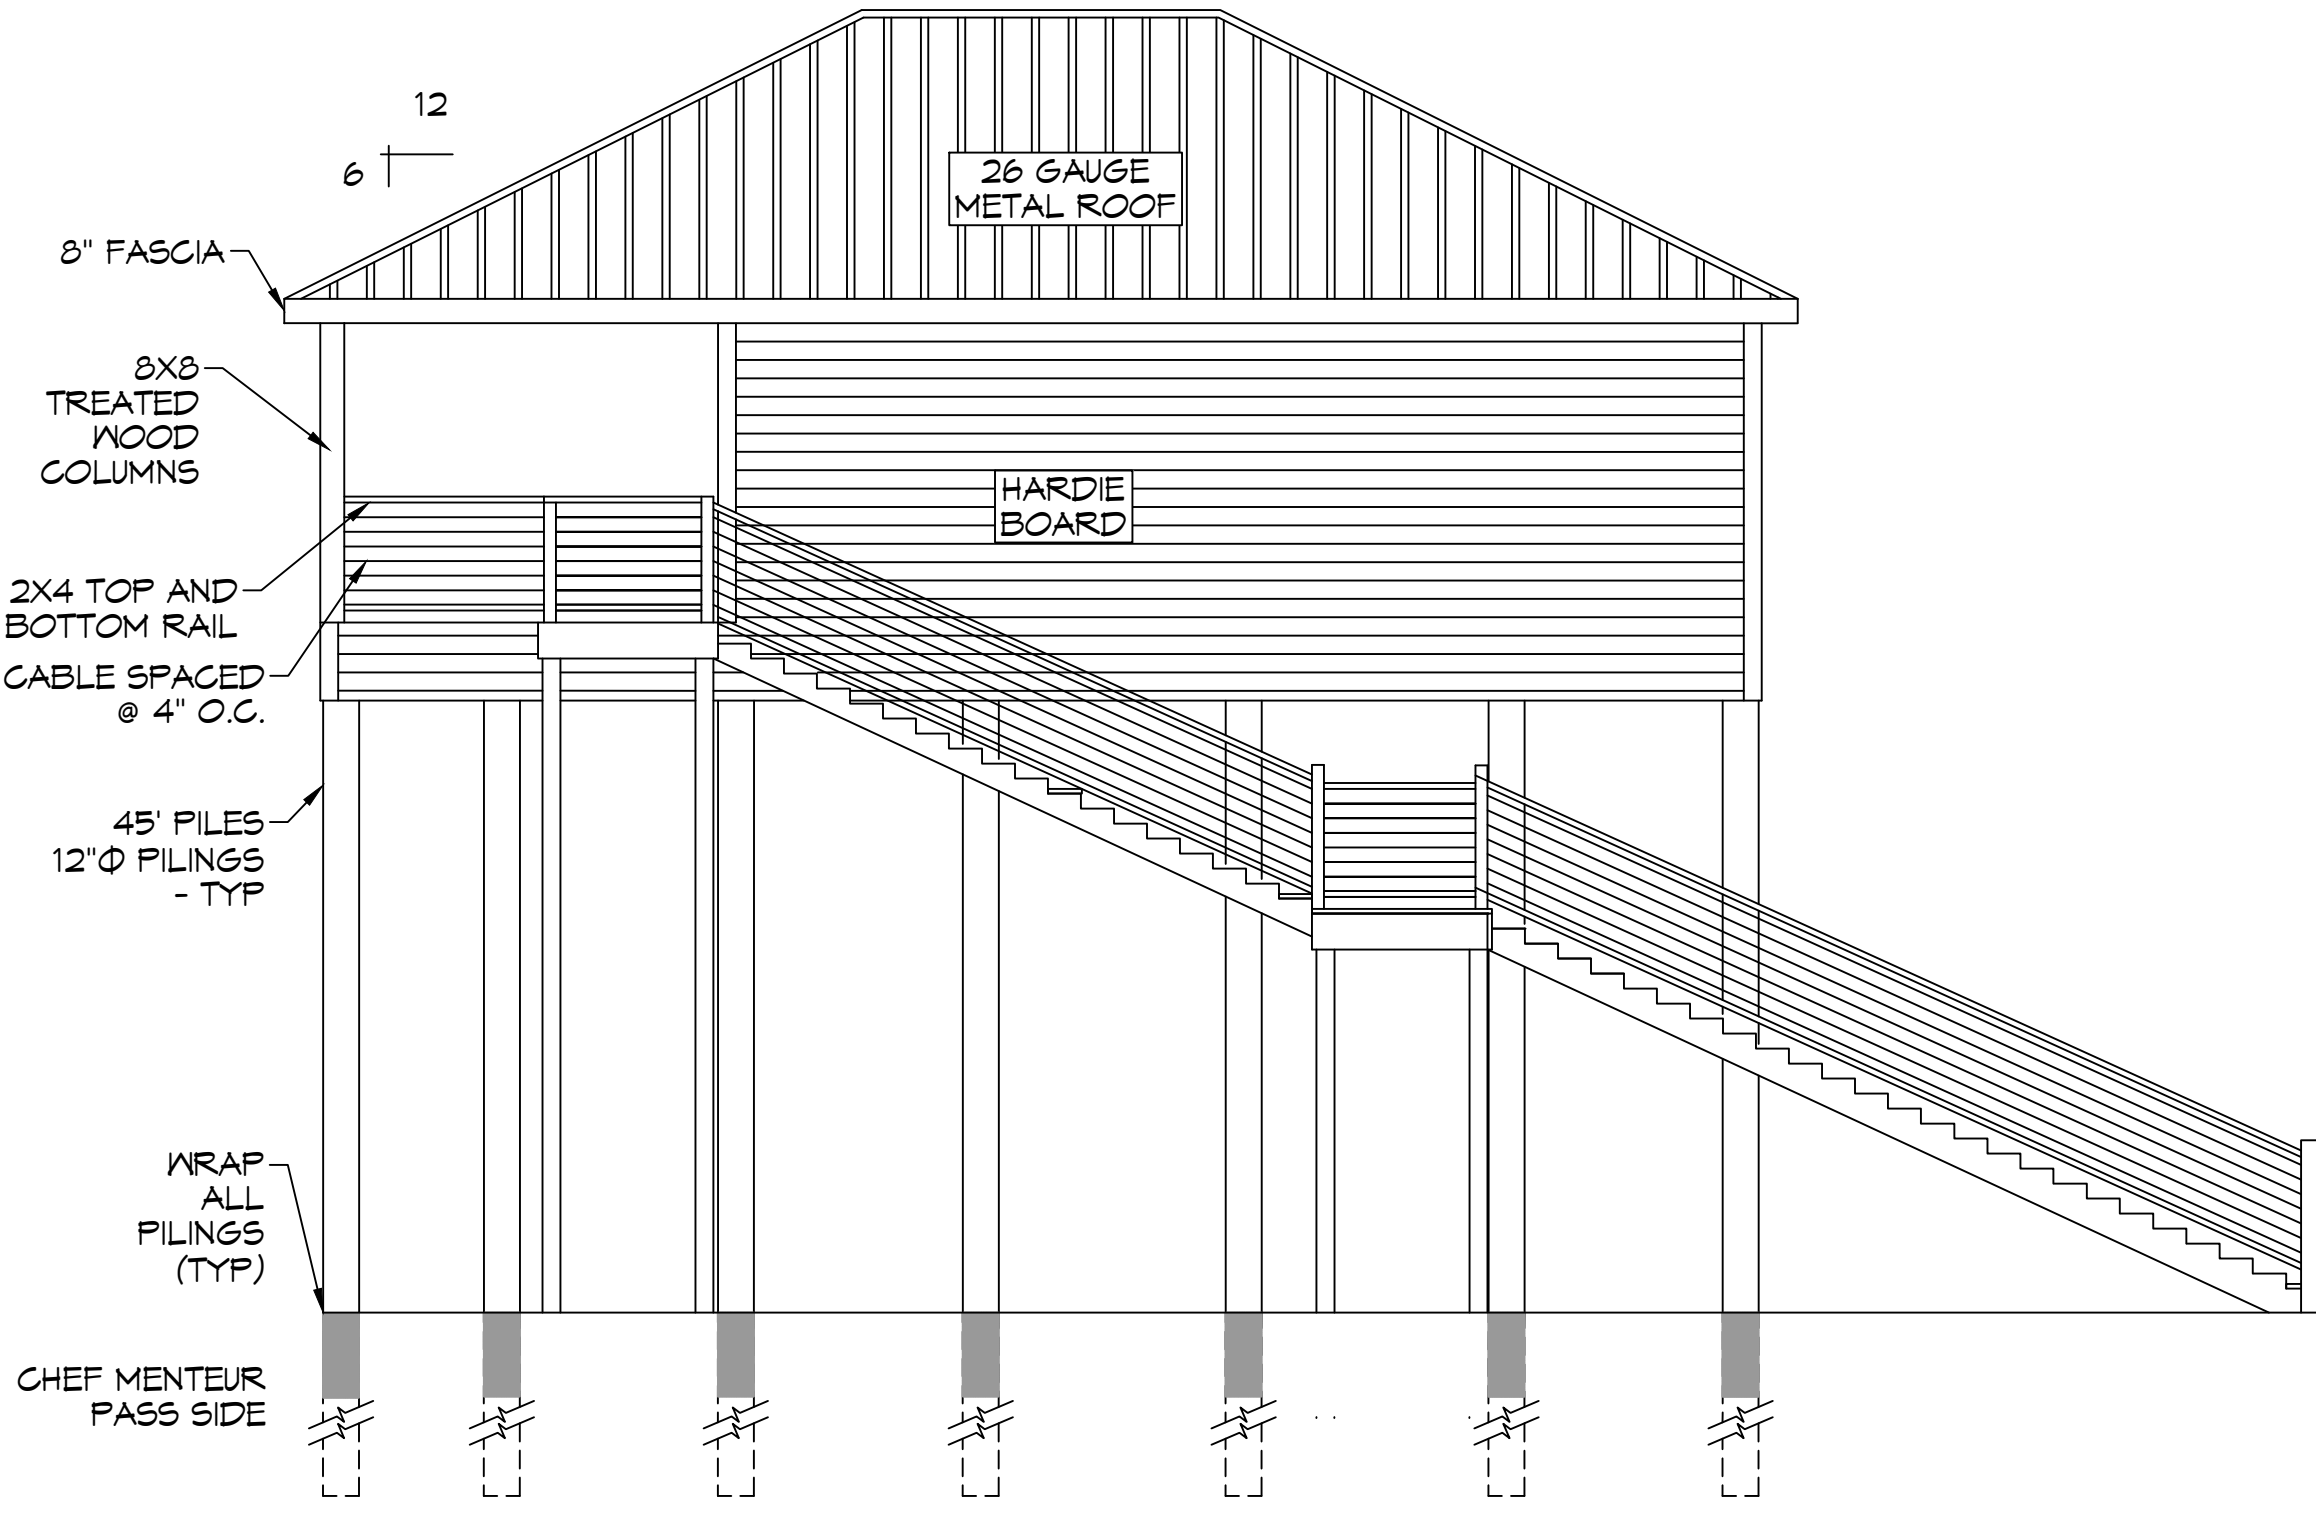

14 LEFT ELEVATION PLAN
SCALE: 3/16" = 1'-0"

7" RISER, 11" TREAD
FIELD VERIFY
PRIOR TO
CONSTRUCTION

#	DESCRIPTION	DATE



BOAT HOUSE PLAN
ALBERT CUITTO
LOT 16
27181 CHEF MENTEUR HWY
NEW ORLEANS, LOUISIANA 70128
JOB No: 2024 DATE: 08-02-2024
DRAWN BY: CKD CHECKED BY: EAM

SHEET TITLE:
ELEVATION PLAN

DRAWING NUMBER:

A102