




FILE NAME: D:\1 - RESIDENTIAL\04 - BERGERON\CAD\14 - HOUSE AND GARAGE SECTION AND ROOF PLAN.dwg DATE: 06-04-2022 10:53:31

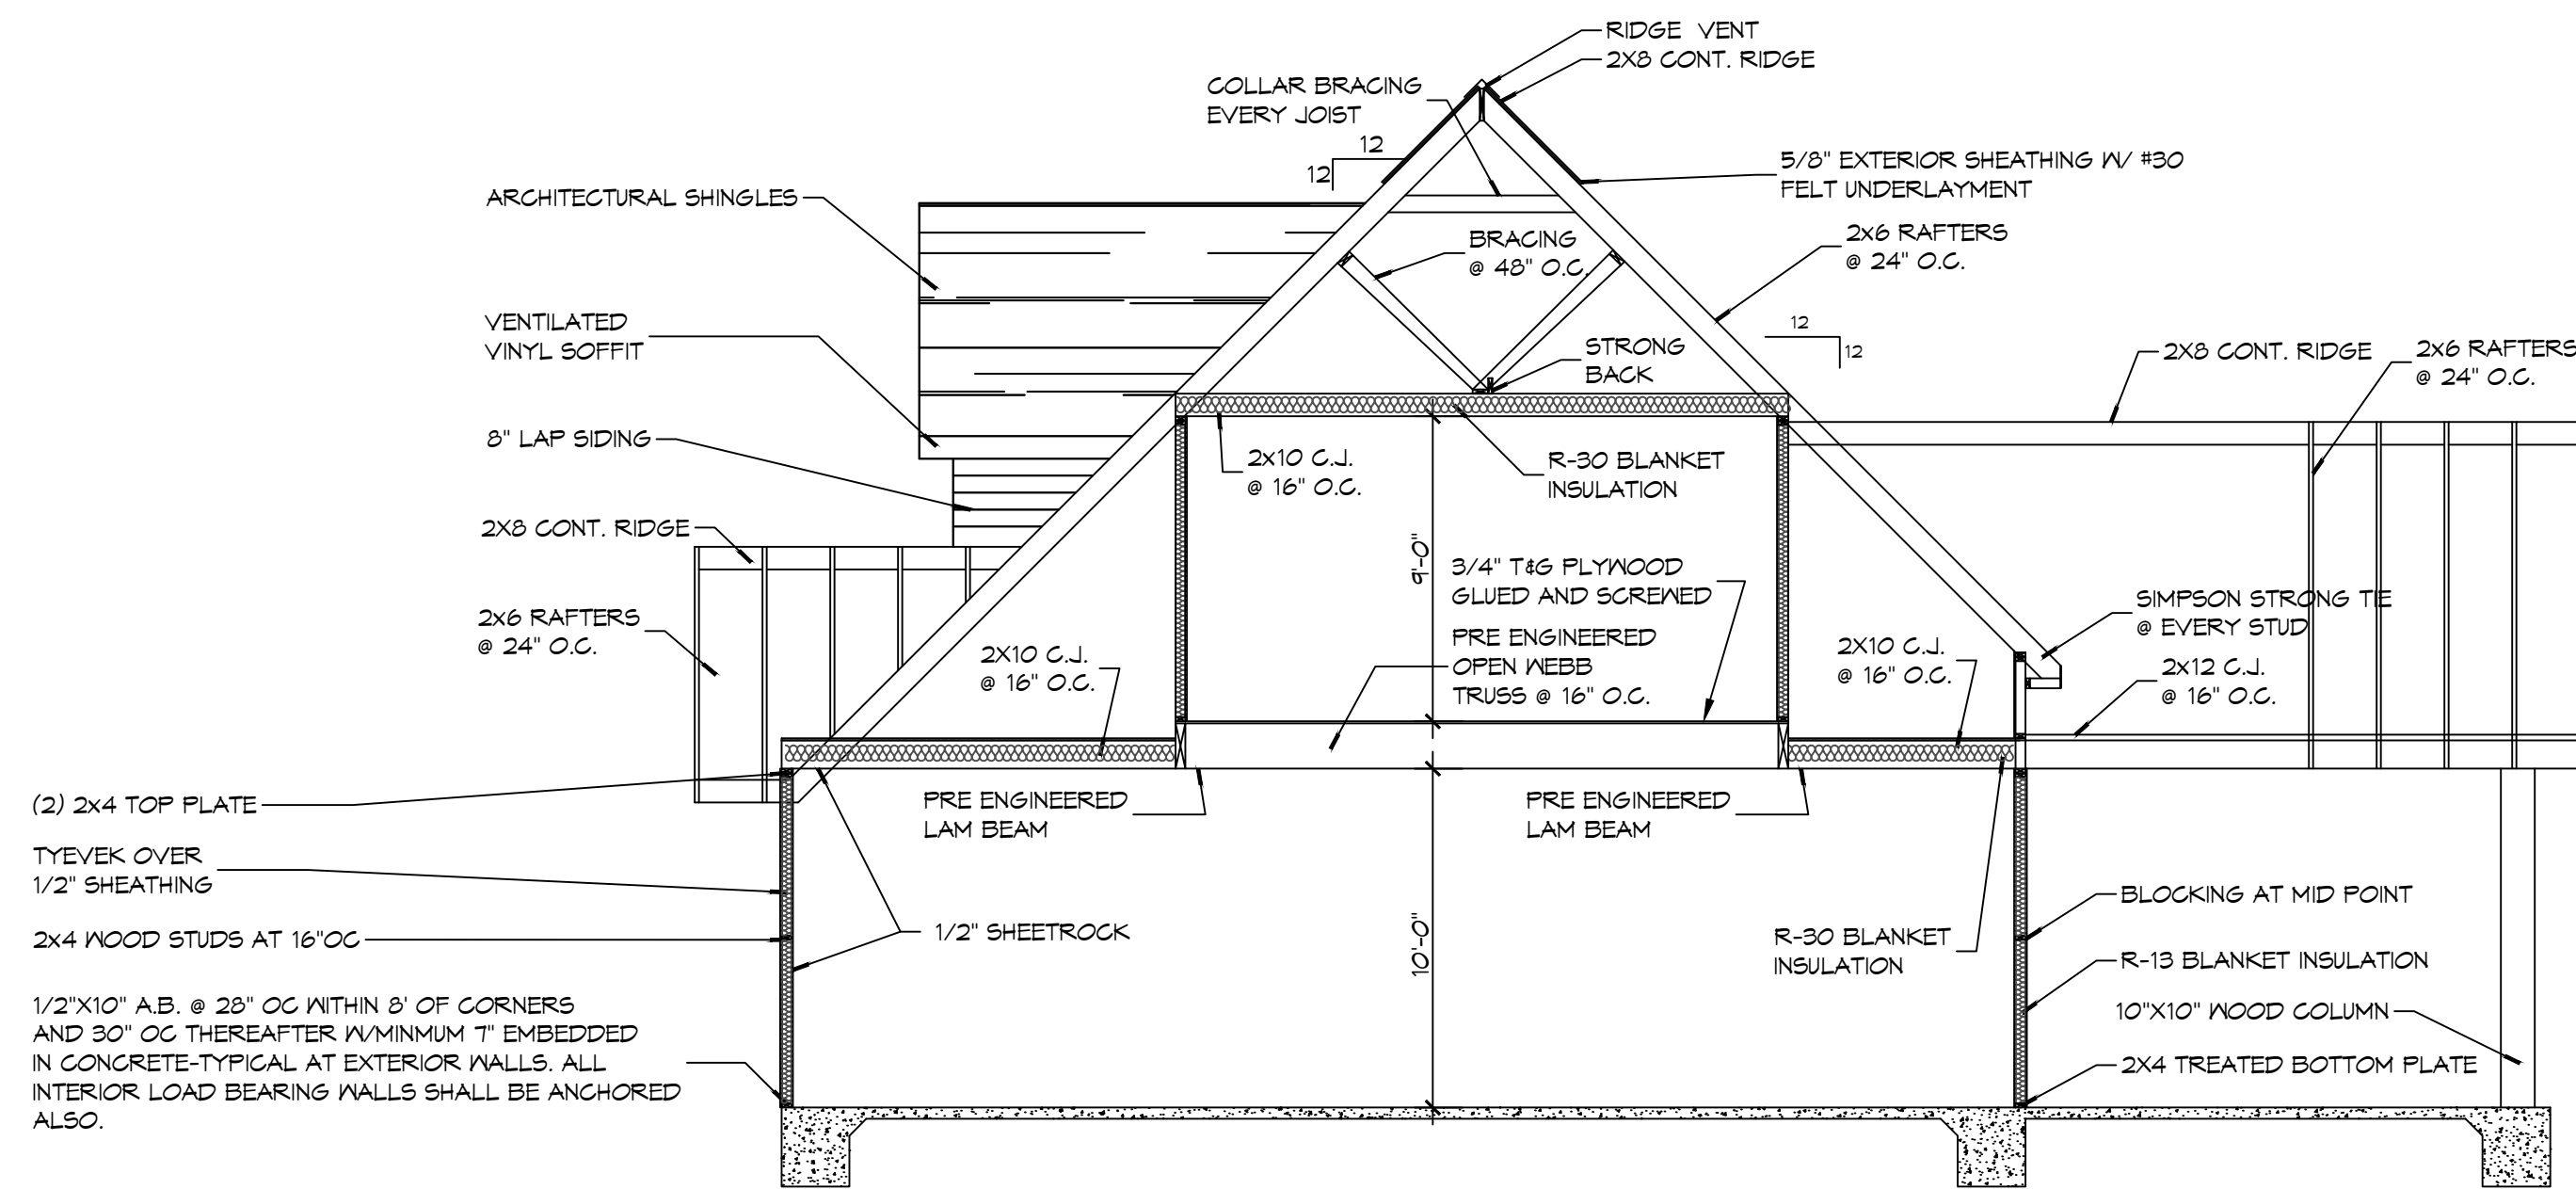

12 TYPICAL HOUSE SECTION
SCALE: 3/16"=1'-0"

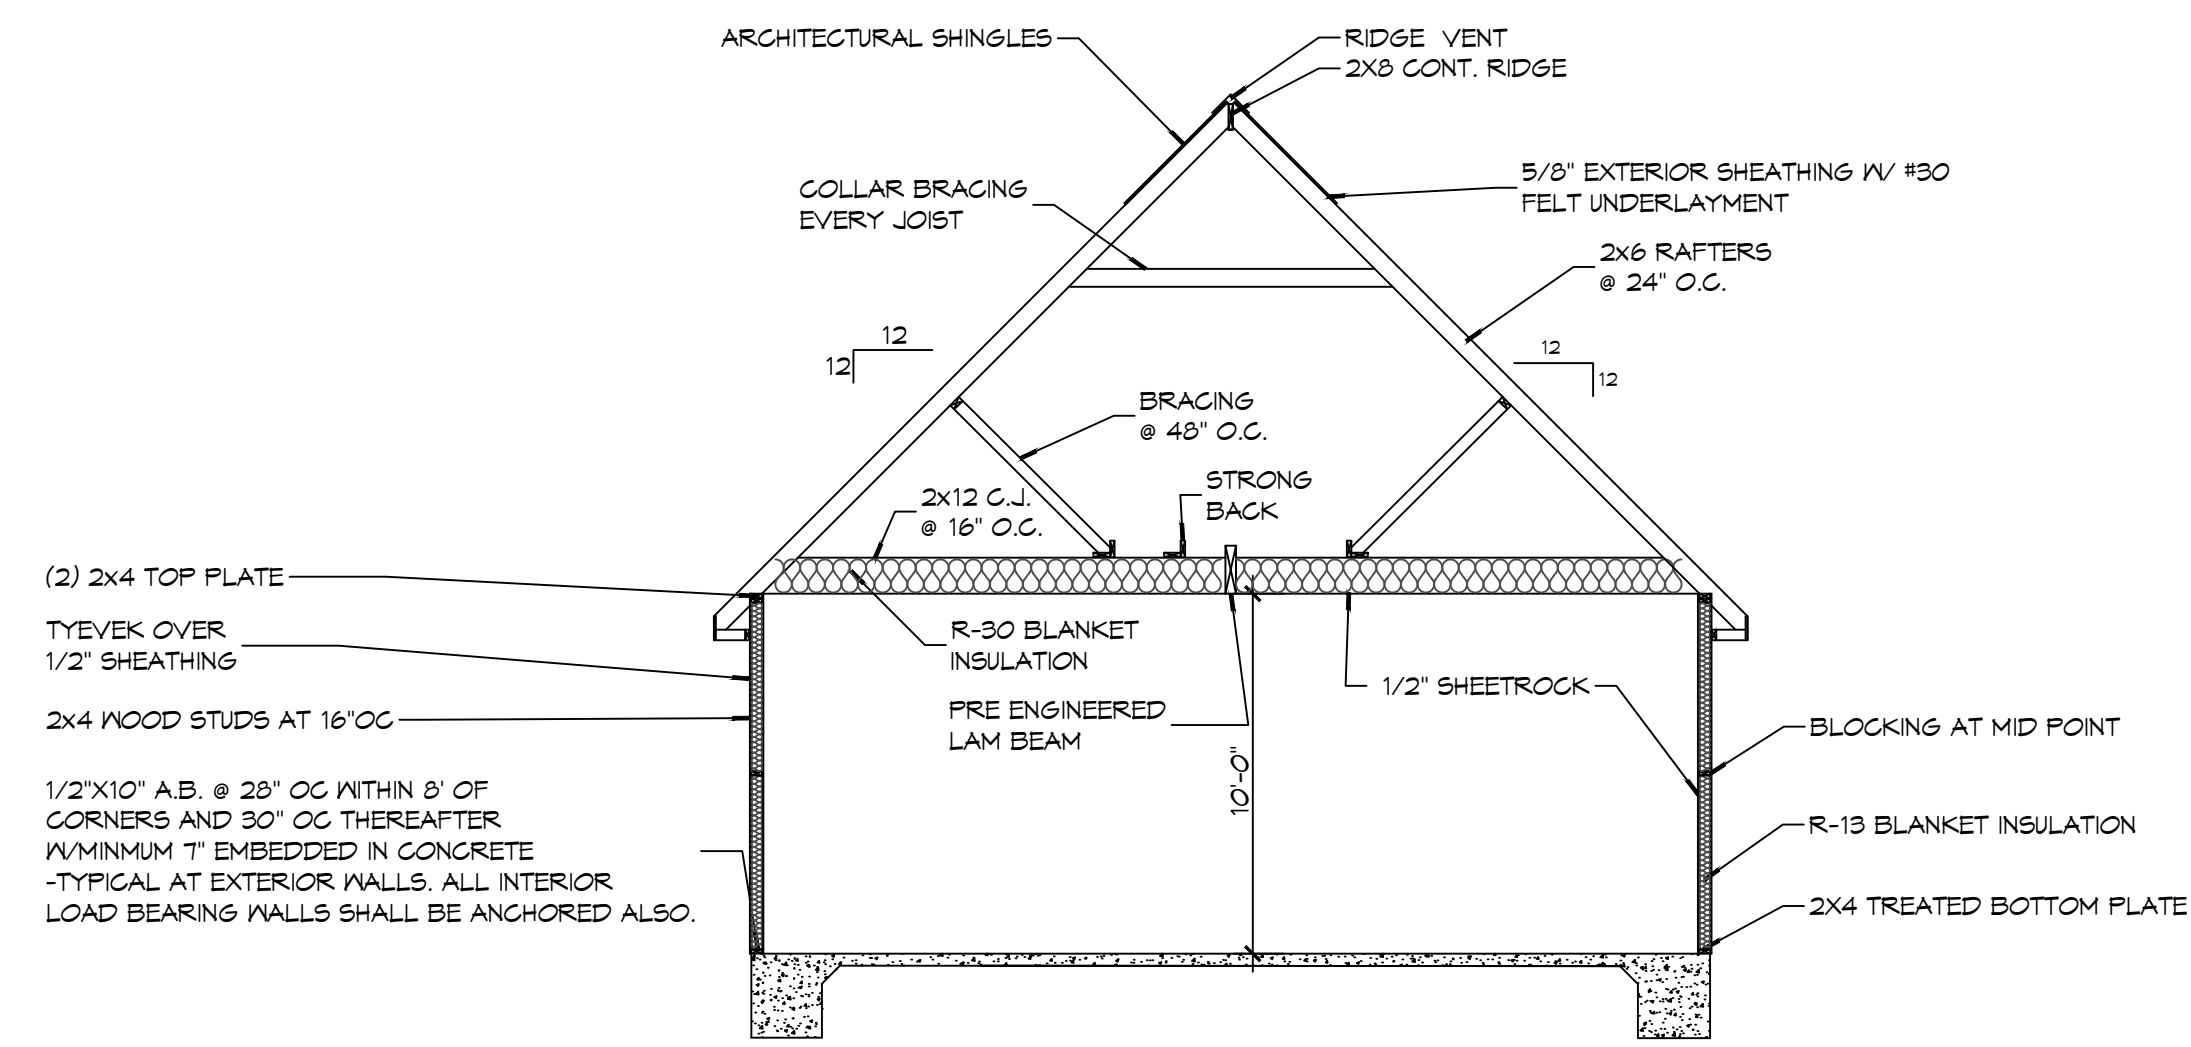

13 TYPICAL GARAGE SECTION
SCALE: 3/16"=1'-0"

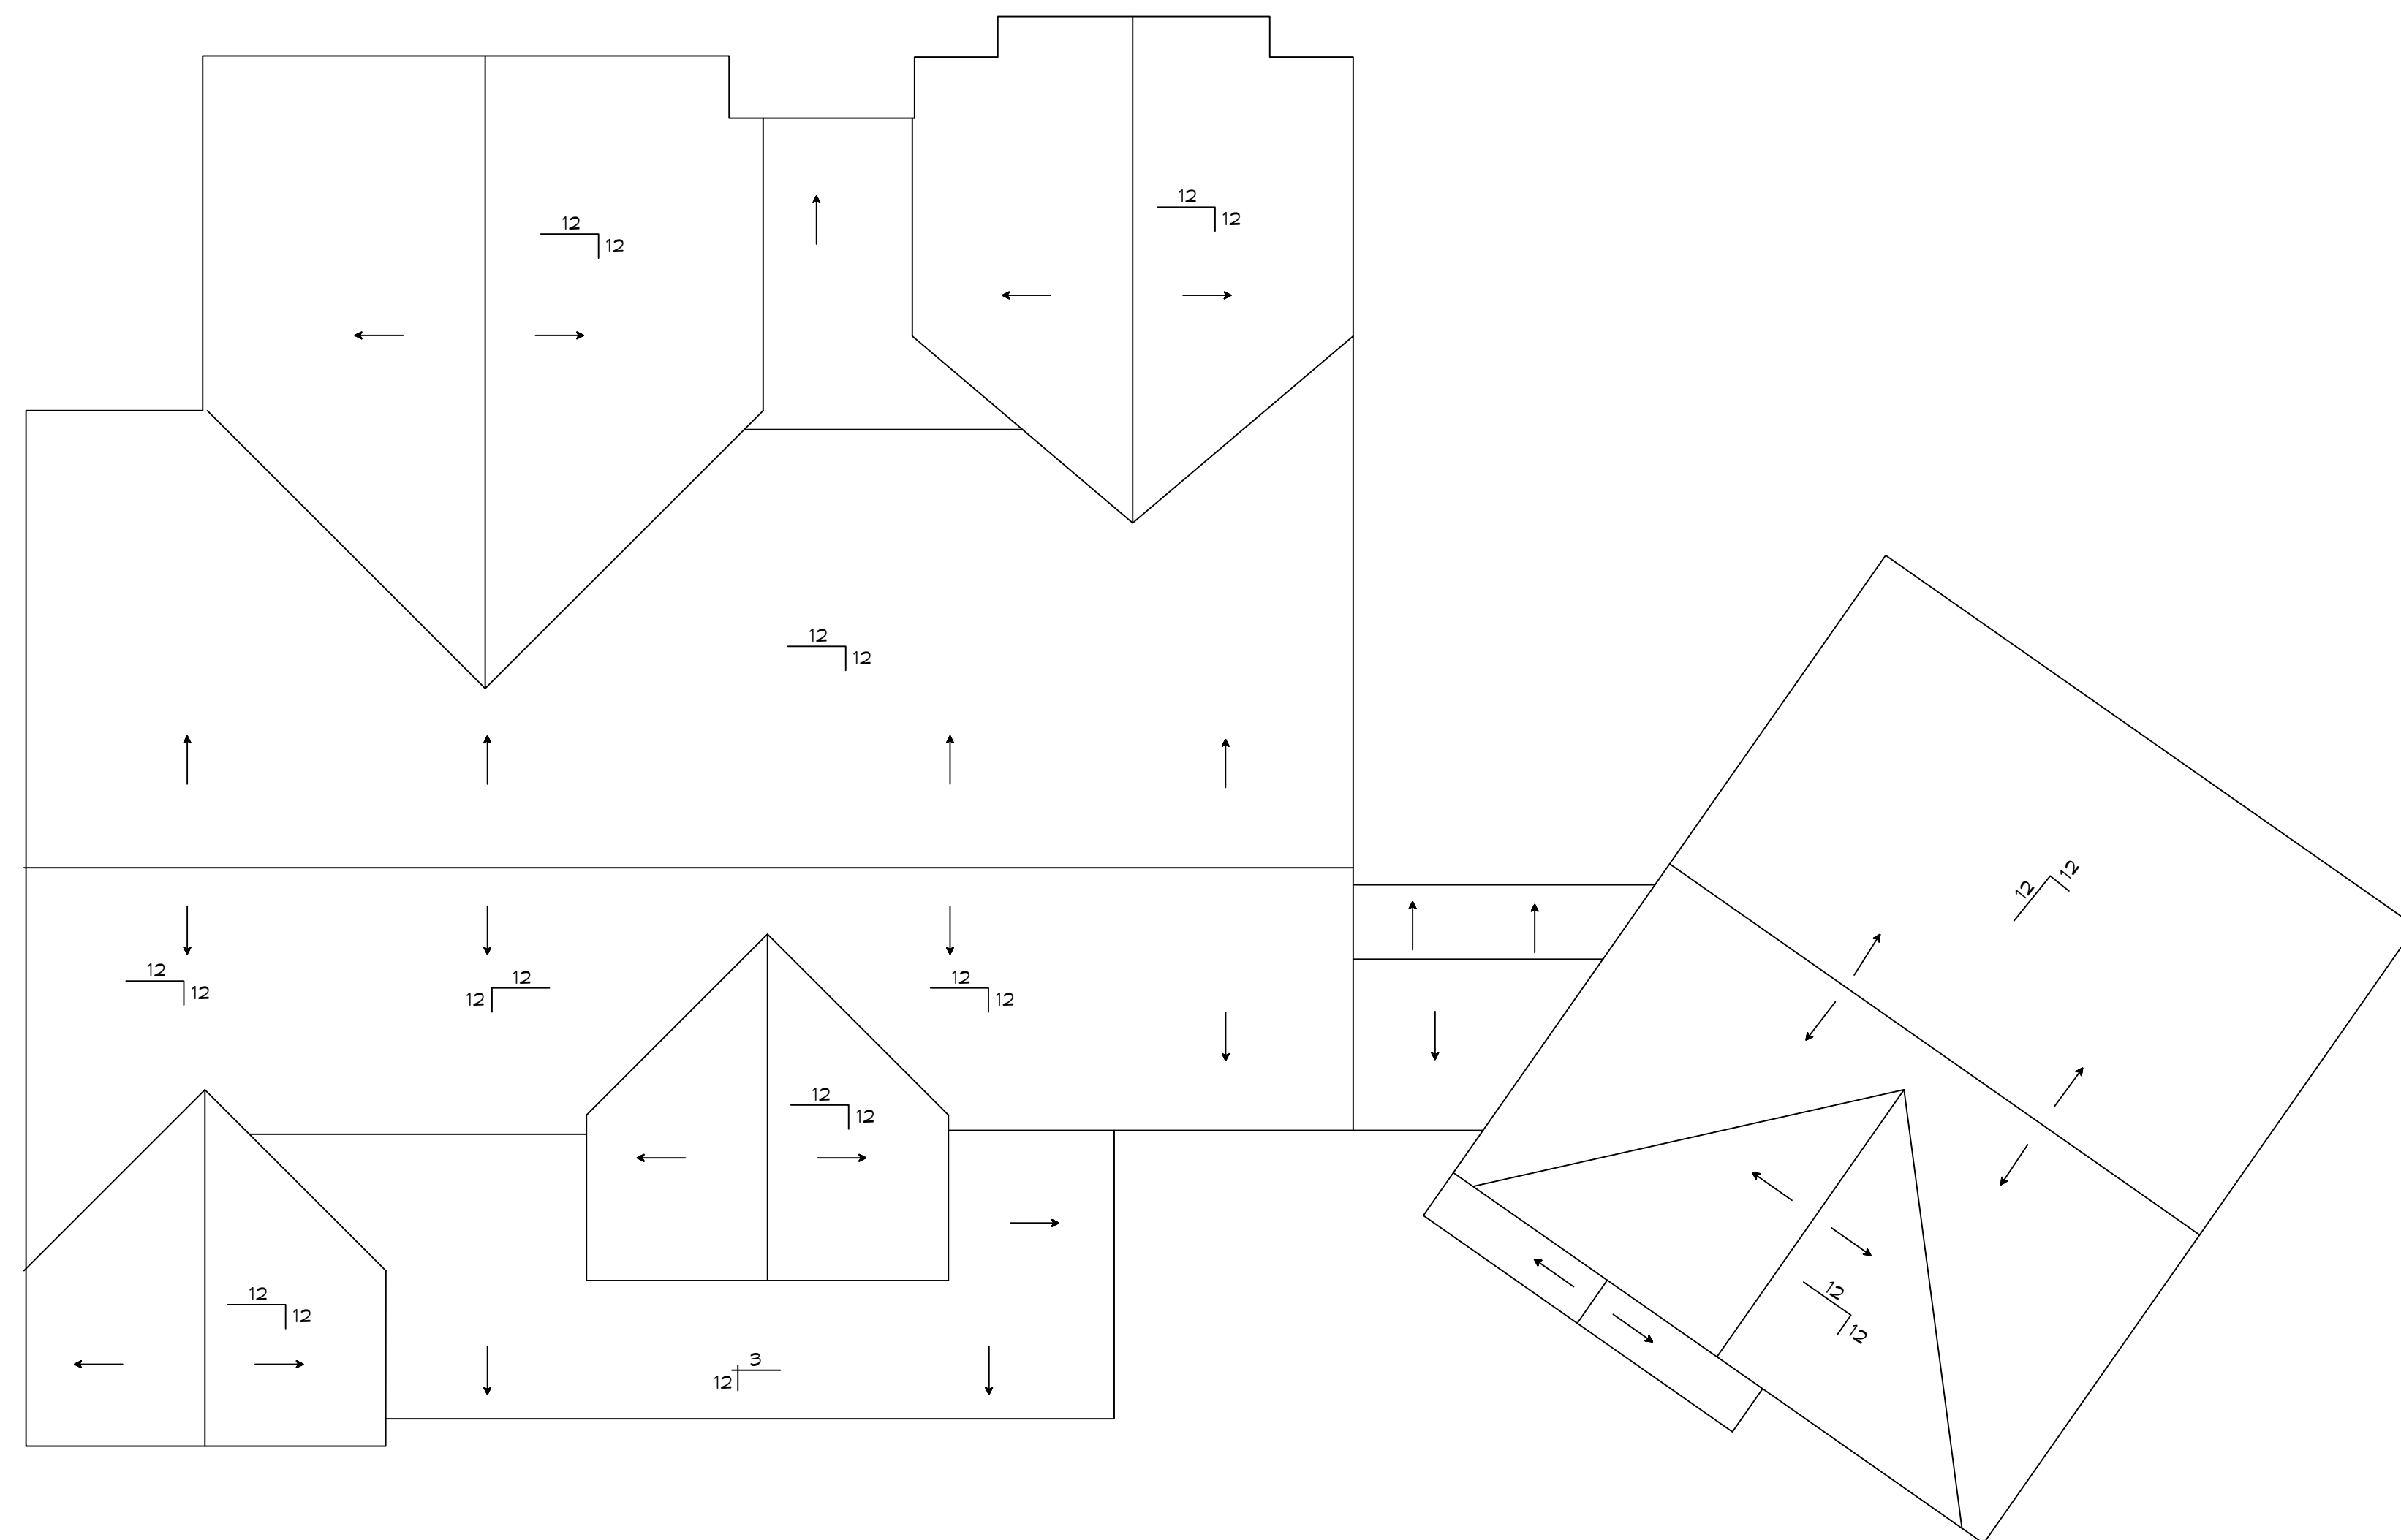

14 HOUSE ROOF PLAN
SCALE: 3/16"=1'-0"

DAMMON ENGINEERING, INC.
LOUISIANA & MISSISSIPPI
www.dammonengineering.com
info@dammonengineering.com
554 Old Spanish Trail
Slidell, LA 70568
PH: 985.649.5832

| # | DESCRIPTION | DATE |
|---|-------------|------|
| | | |
| | | |
| | | |
| | | |



NEW RESIDENTIAL
CRAIG BERGERON
6410 HUGO COURT
DIXONHEAD MS 39225
JOB No: RLD
DATE: 06-04-2022
DRAWN BY: CKD
CHECKED BY: RLD

SHEET TITLE:
HOUSE AND GARAGE
SECTION AND ROOF PLAN

DRAWING NUMBER:

A104