



1
ADDITION
SCALE: 1/4" = 1'-0"
SECOND LEVEL

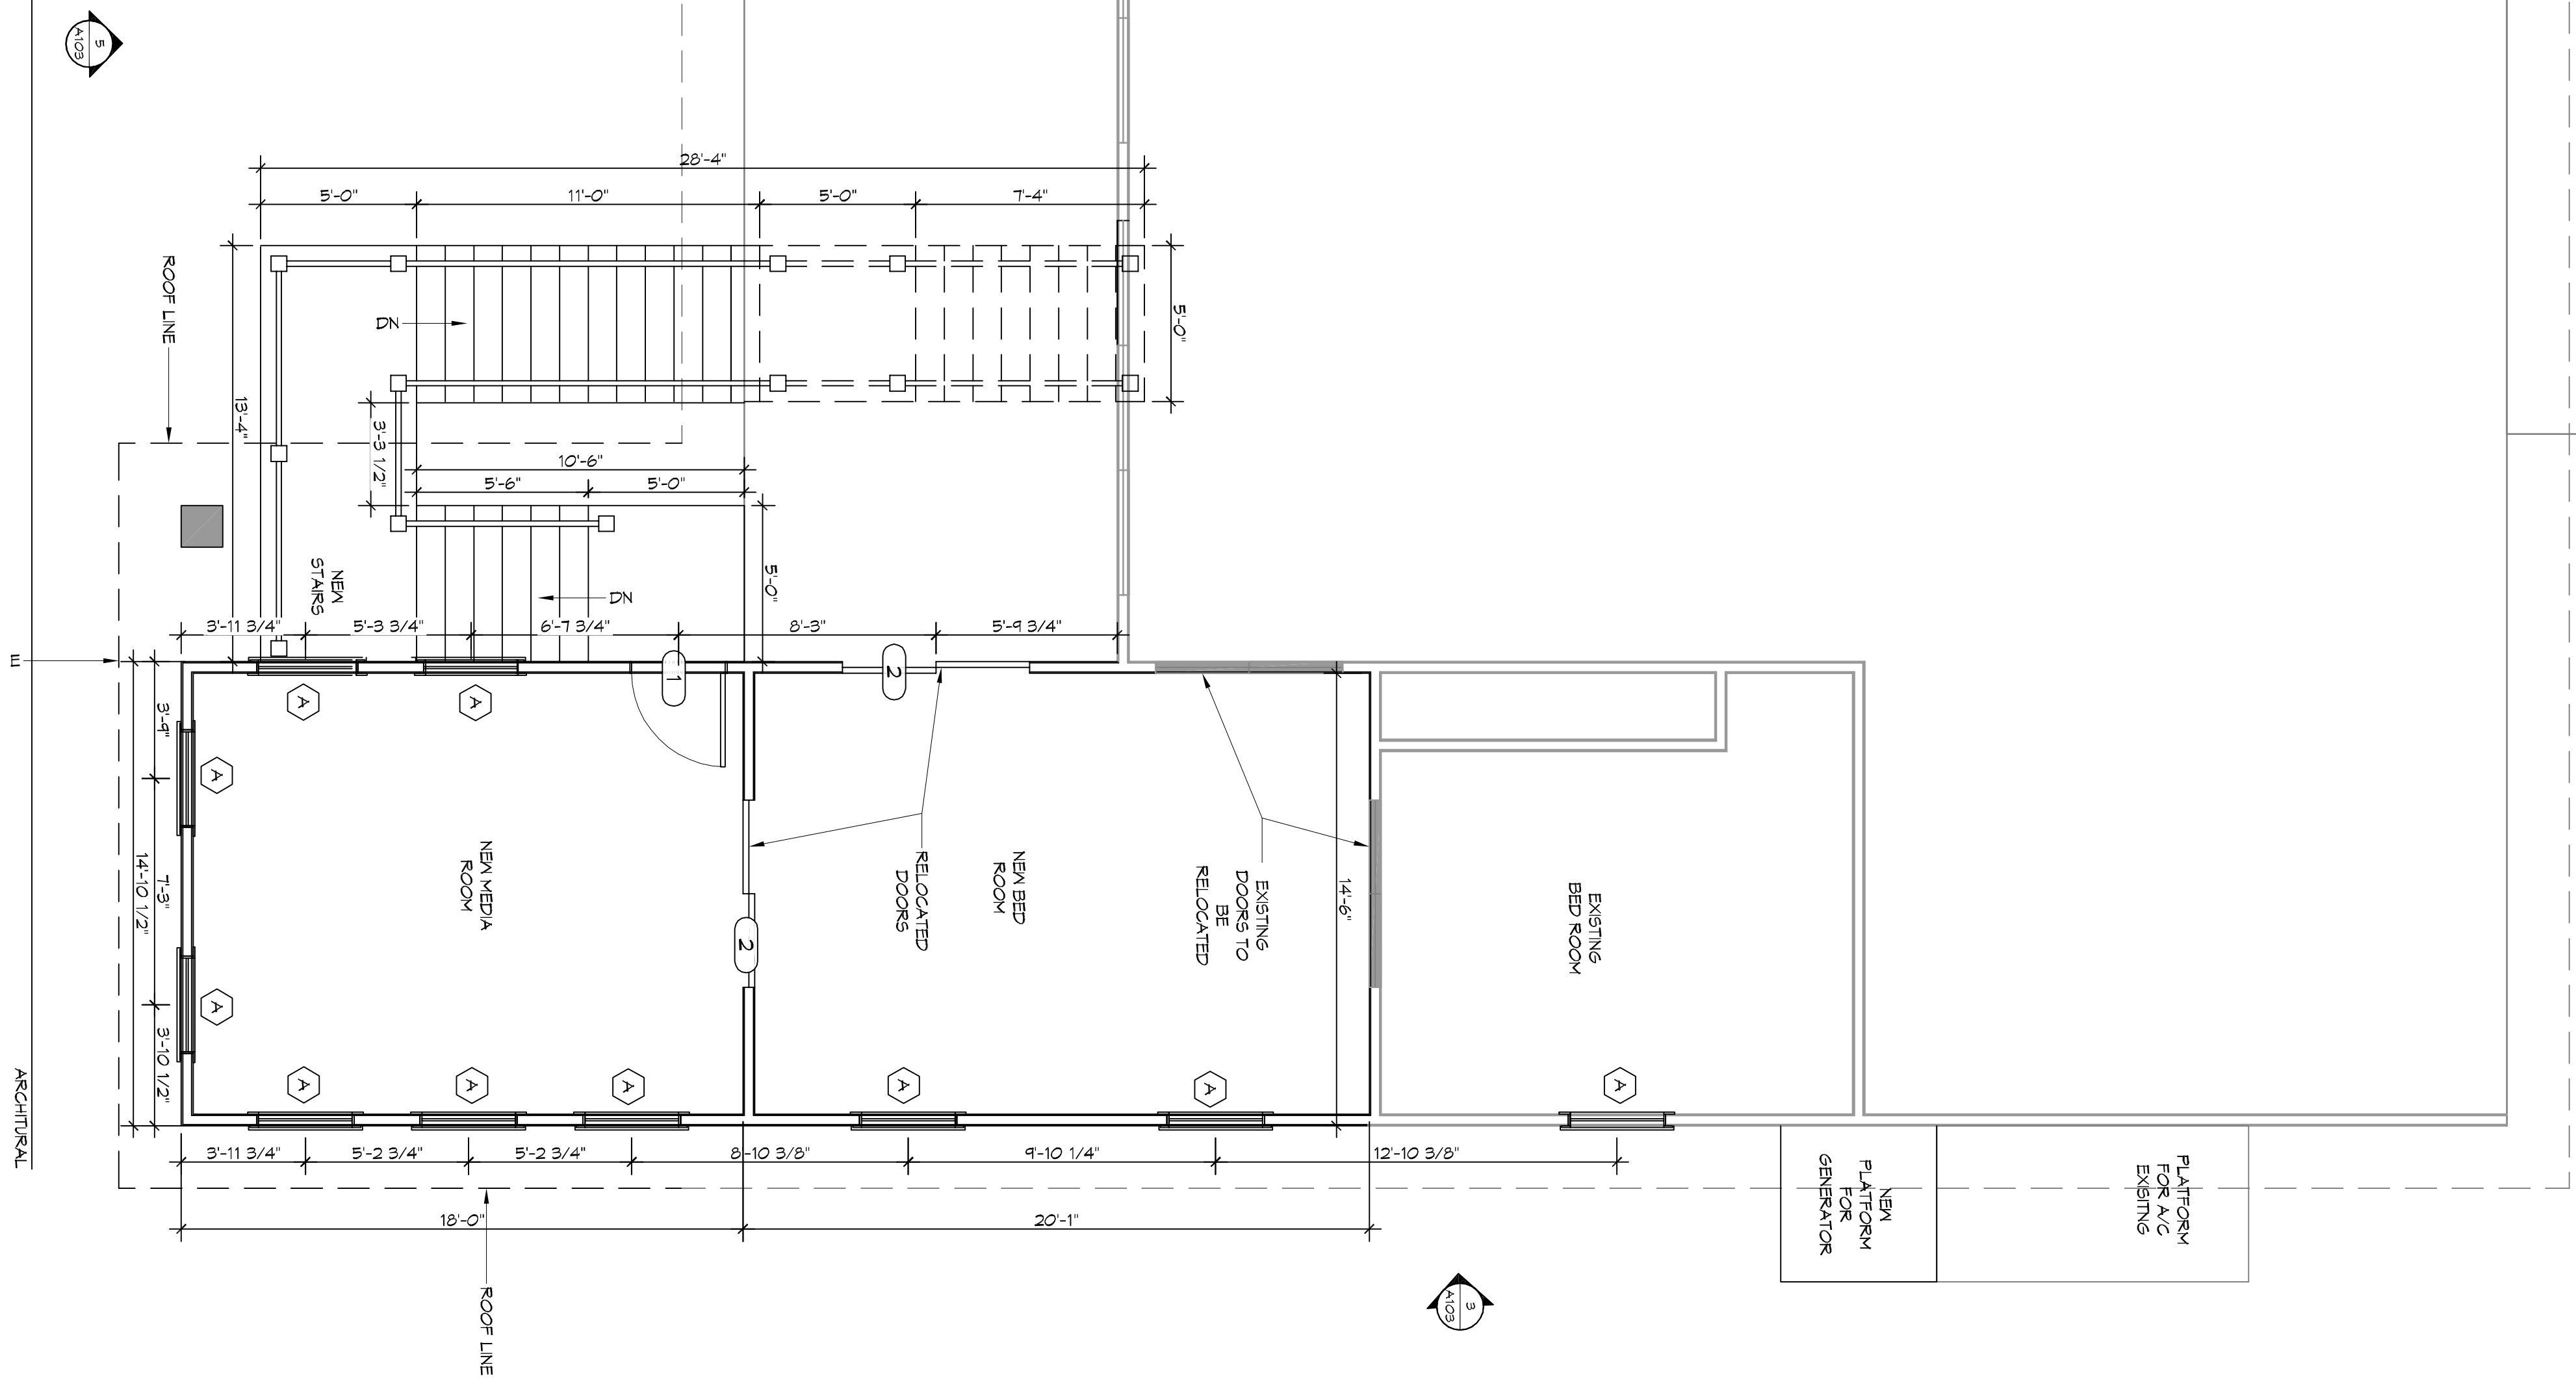


2
ADDITION
SCALE: 1/4" = 1'-0"
FIRST LEVEL

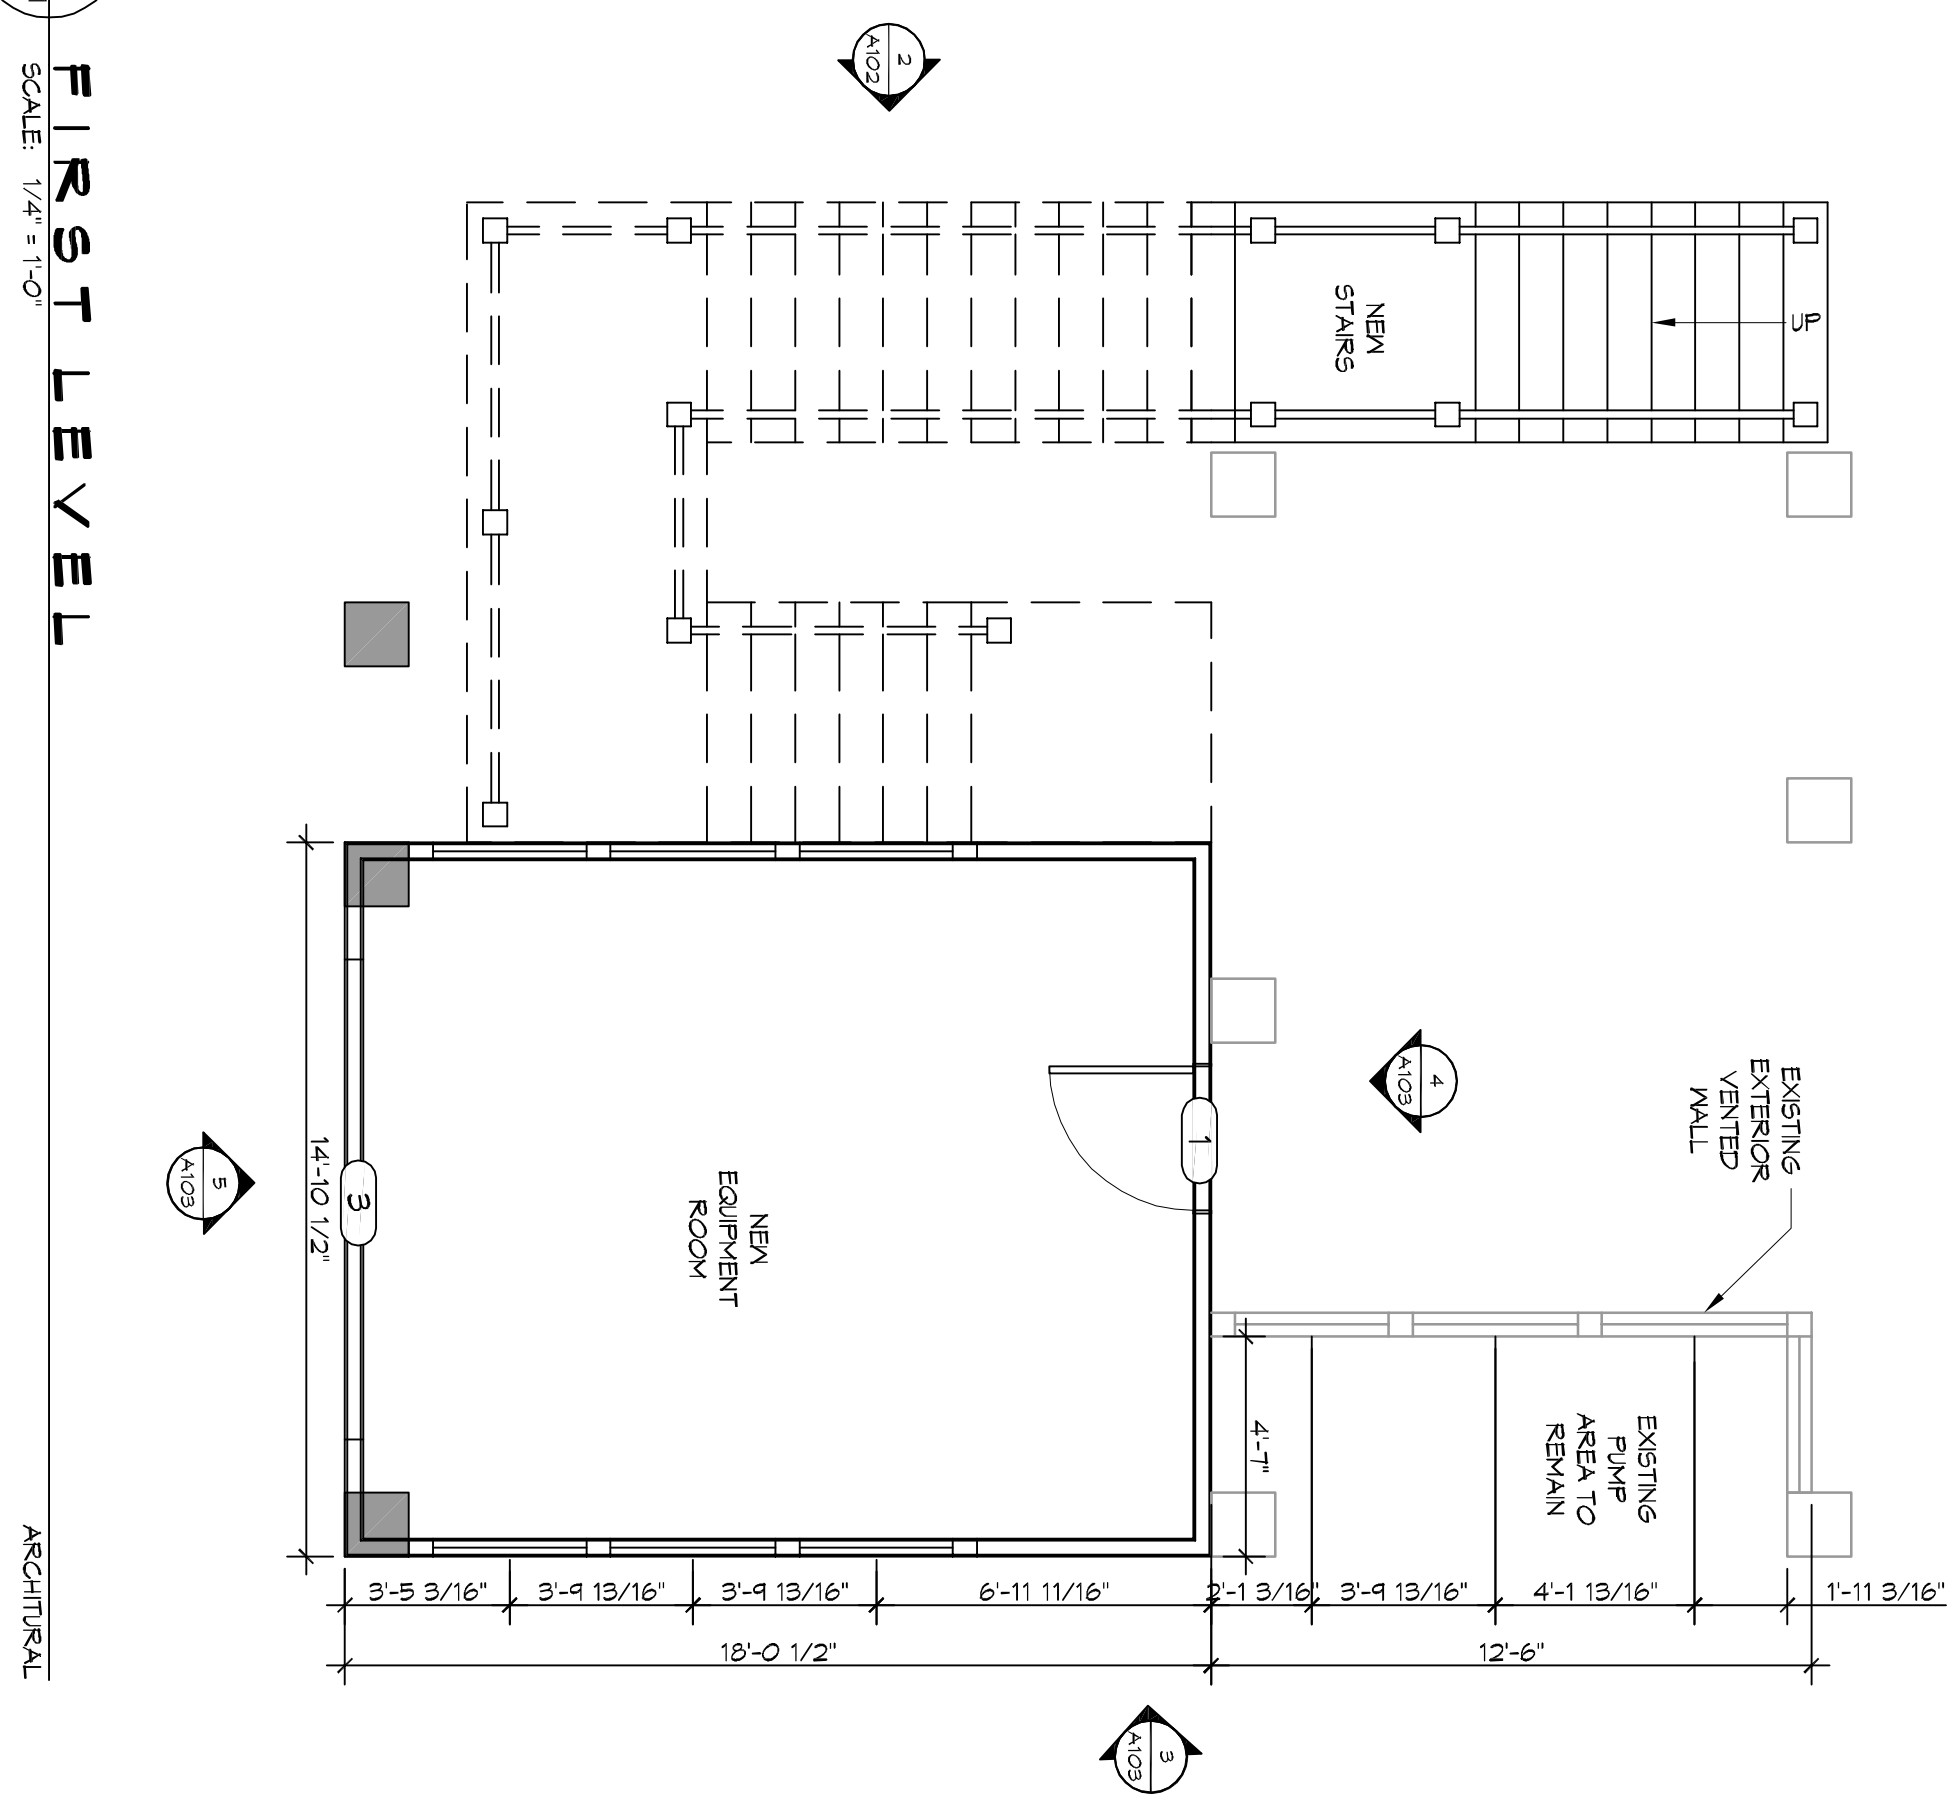

| DOOR SCHEDULE | |
|---------------|--|
| NUMBER | SIZE NOTE |
| 1 | 5'-0"x6'-6" FLUSH S.C. WITH APPLIED MOLDINGS |
| 2 | 6'-0"x6'-0" SLIDING GLASS DOORS |
| 3 | 10'-0"x10'-0" ROLL-UP DOOR |

| WINDOW SCHEDULE | |
|-----------------|--|
| LETTER | SIZE NOTE |
| A | 5'-0"x6'-0" FULL WINDOW GLASS TO BE DOUBLE INSULATED GLASS |

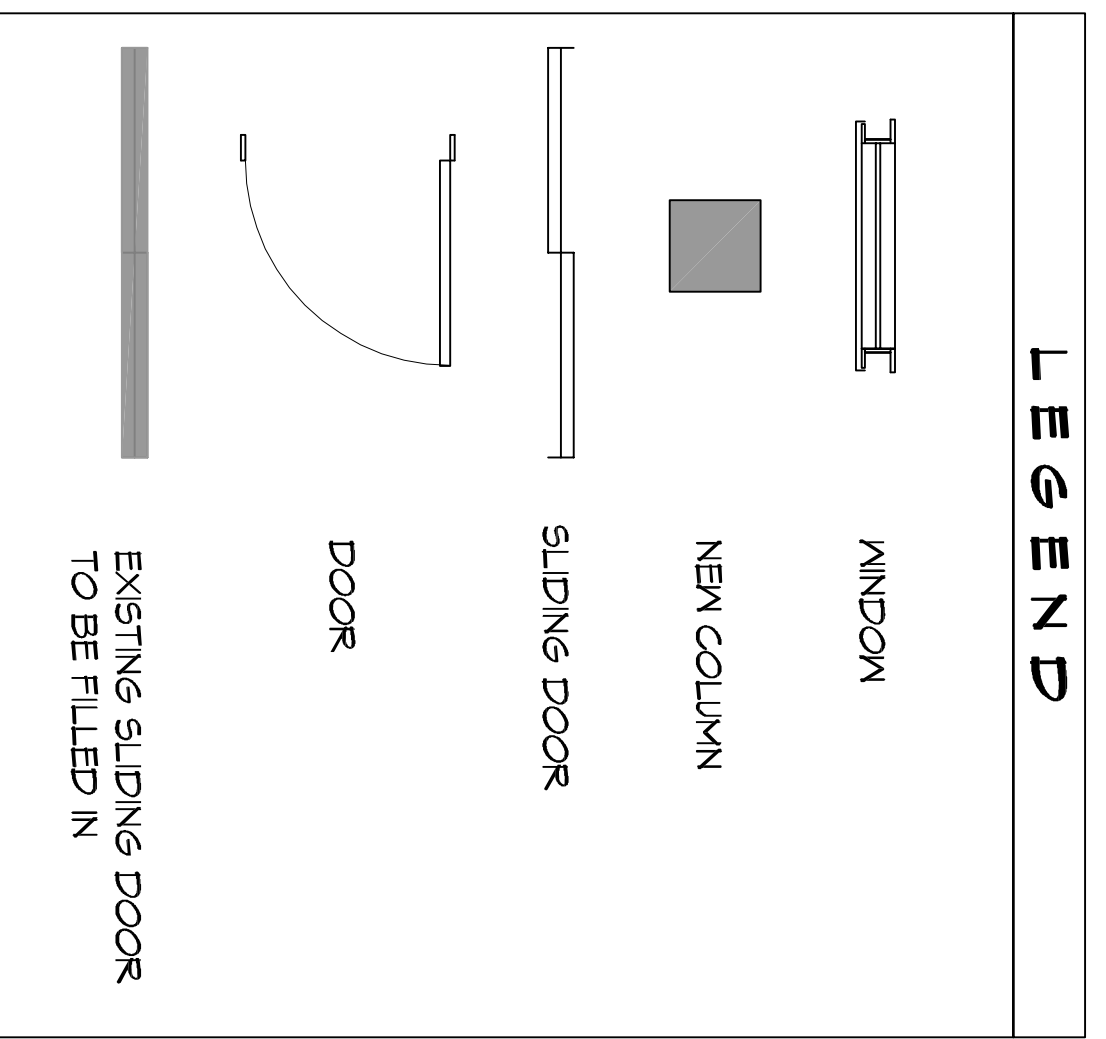

DAMMON
ENGINEERING, INC.

554 Old Spanish Trail
Slidell, LA 70458
PH: 985.649.5832

www.dammonengineering.com
info@dammonengineering.com
Fax: 985.641.5950

| REVISIONS | | |
|-----------|-------------|------|
| # | DESCRIPTION | DATE |
| | | |
| | | |
| | | |
| | | |

**PRELIMINARY
NOT FOR
CONSTRUCTION**

Z O N O W I T I G I N I

JOB No: 2018 DATE: 09-25-18
DRAWN BY: JAGMM CHECKED BY: KKD

206 MARLIN DRIVE
SLIDELL LOUISIANA

SHEET TITLE:
FLOOR PLAN

DRAWING NUMBER:

A101

SHEET No: 2 of 4