


2 RIGHT SIDE ELEVATION  
SCALE: 1/4" = 1'-0"

ELEVATION  
EXISTING  
NEW CONSTRUCTION

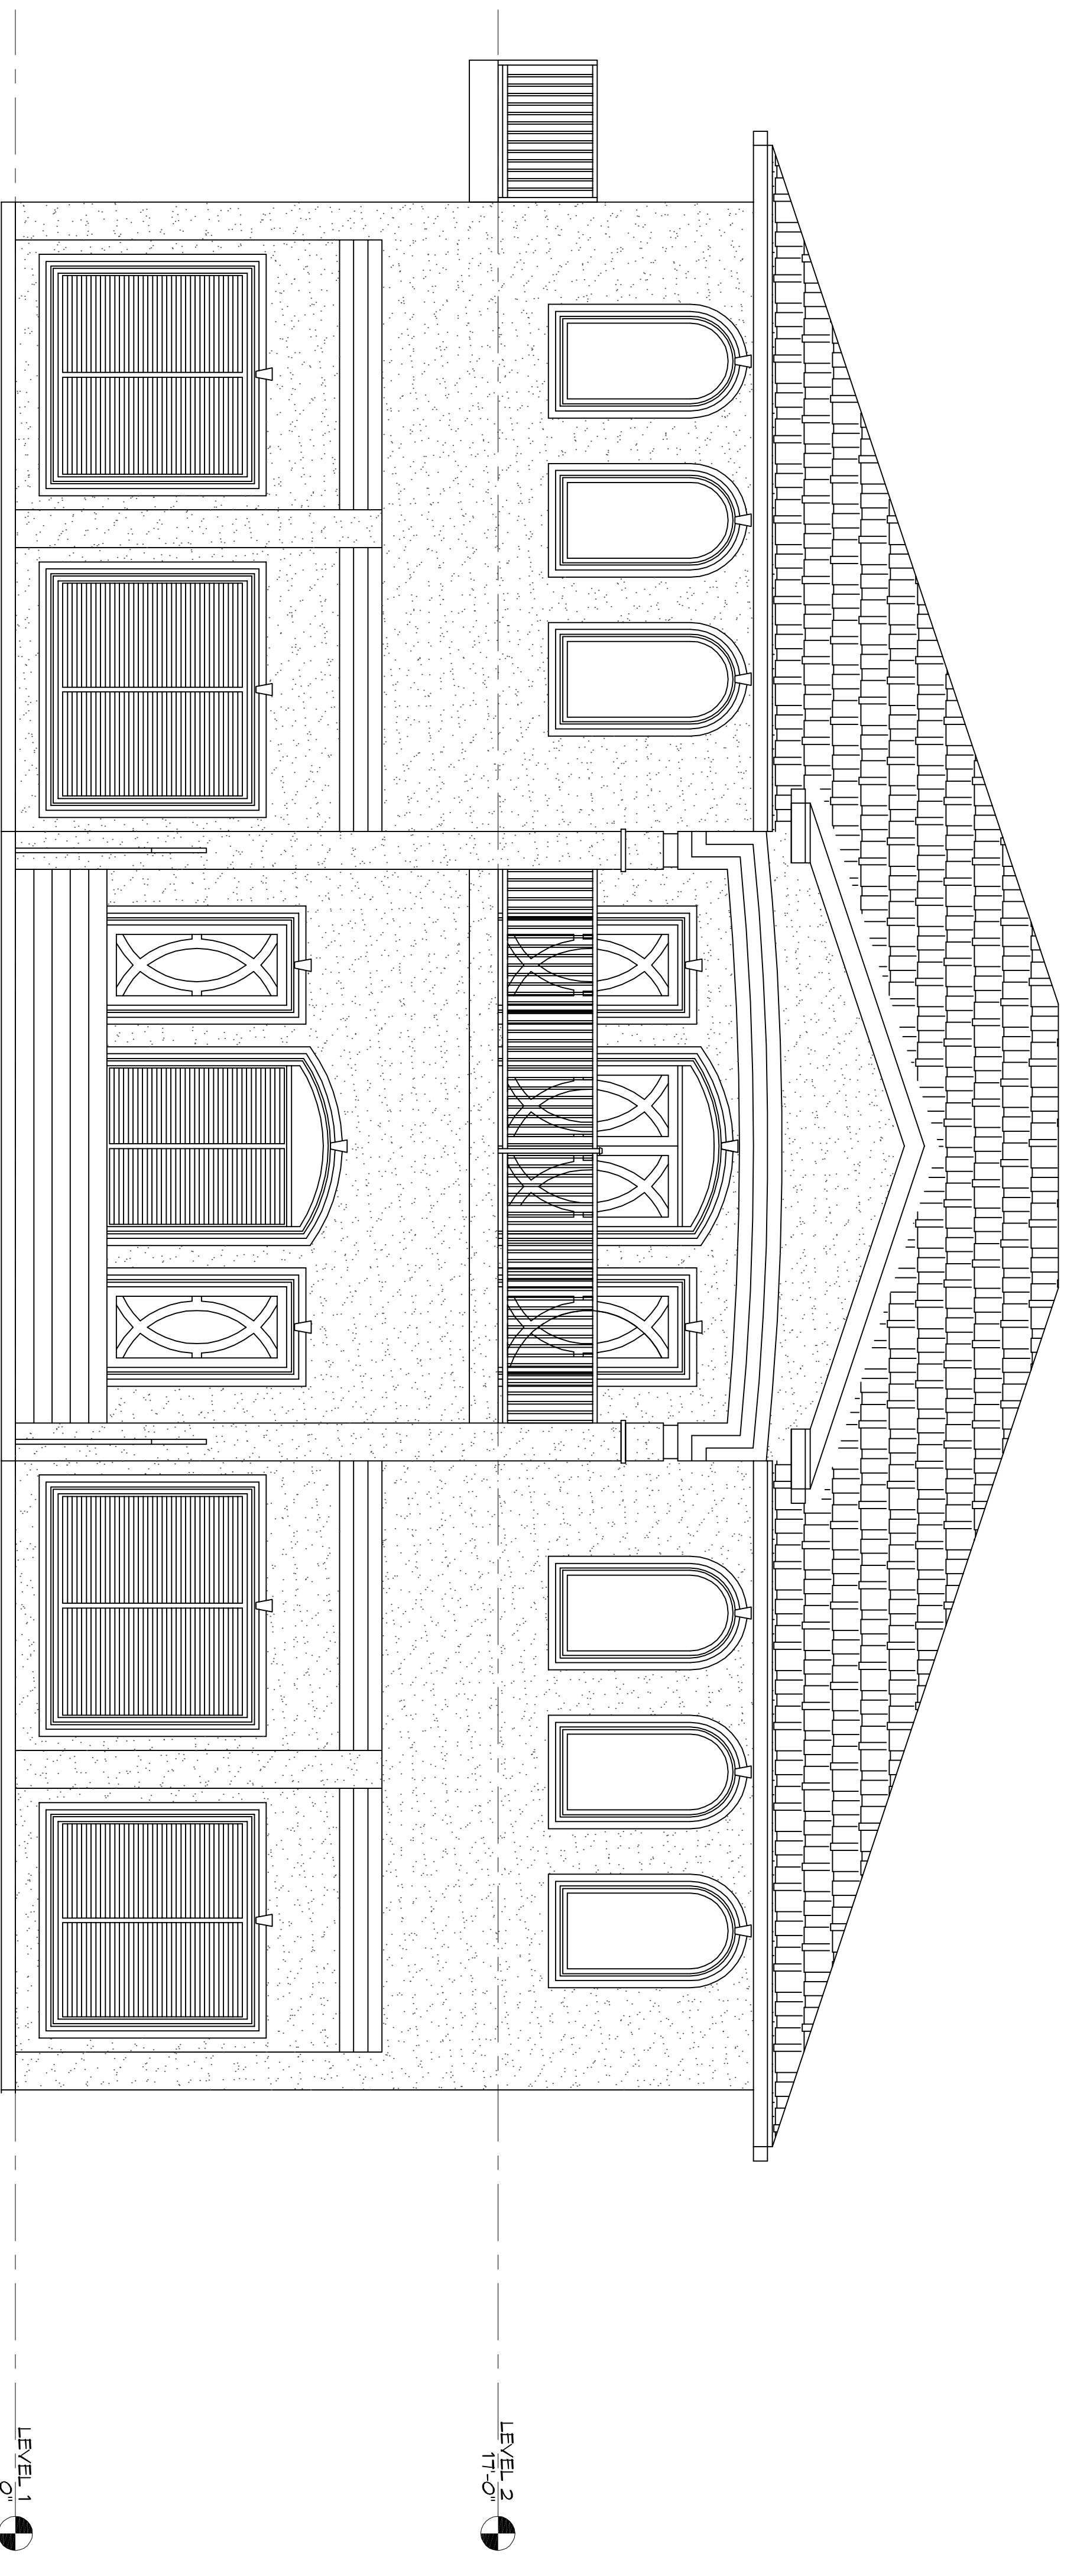

1 FRONT ELEVATION  
SCALE: 1/4" = 1'-0"

ELEVATION

LEVEL 1  
0'-0"

LEVEL 2  
11'-0"

LEVEL 2  
11'-0"

TOP SLAB 1  
0'

TOP SLAB 2  
-3'

| # | DESCRIPTION | REVISIONS | DATE |
|---|-------------|-----------|------|
|   |             |           |      |
|   |             |           |      |
**DAMMON**  
ENGINEERING, INC.

554 Old Spanish Trail  
Slidell, LA 70458  
PH: 985.649.5832

www.dammonengineering.com  
info@dammonengineering.com  
Fax: 985.641.5950

**PRELIMINARY  
NOT FOR  
CONSTRUCTION**

**DAMMON**

206 MARLIN DRIVE  
SLIDELL, LOUISIANA

JOB No: 2018 DATE: 10-01-2018

DRAWN BY: JAG/MVA CHECKED BY: CKD

NO ALTERATIONS TO BE MADE WITHOUT THE WRITTEN CONSENT OF DAMMON ENGINEERING, INC. THESE DRAWINGS ARE THE PROPERTY OF DAMMON ENGINEERING, INC. AND ARE TO BE USED ONLY FOR THE PROJECT FOR WHICH THEY HAVE BEEN PREPARED AND DEVELOPED WITHOUT THE WRITTEN CONSENT OF DAMMON ENGINEERING, INC. THESE DRAWINGS ARE NOT TO BE REPRODUCED OR TRANSMITTED IN ANY FORM OR BY ANY MEANS, ELECTRONIC OR MECHANICAL, INCLUDING PHOTOCOPYING, RECORDING, OR BY ANY INFORMATION STORAGE AND RETRIEVAL SYSTEM.

SHEET TITLE:  
BUILDING  
ELEVATIONS

DRAWING NUMBER:

**A102**

SHEET No. 3 of 4