


**4 FIRST LEVEL ELEVATION**  
 SCALE: 1/4" = 1'-0"  
 ELEVATION

**5 REAR ELEVATION**  
 SCALE: 1/4" = 1'-0"  
 ELEVATION

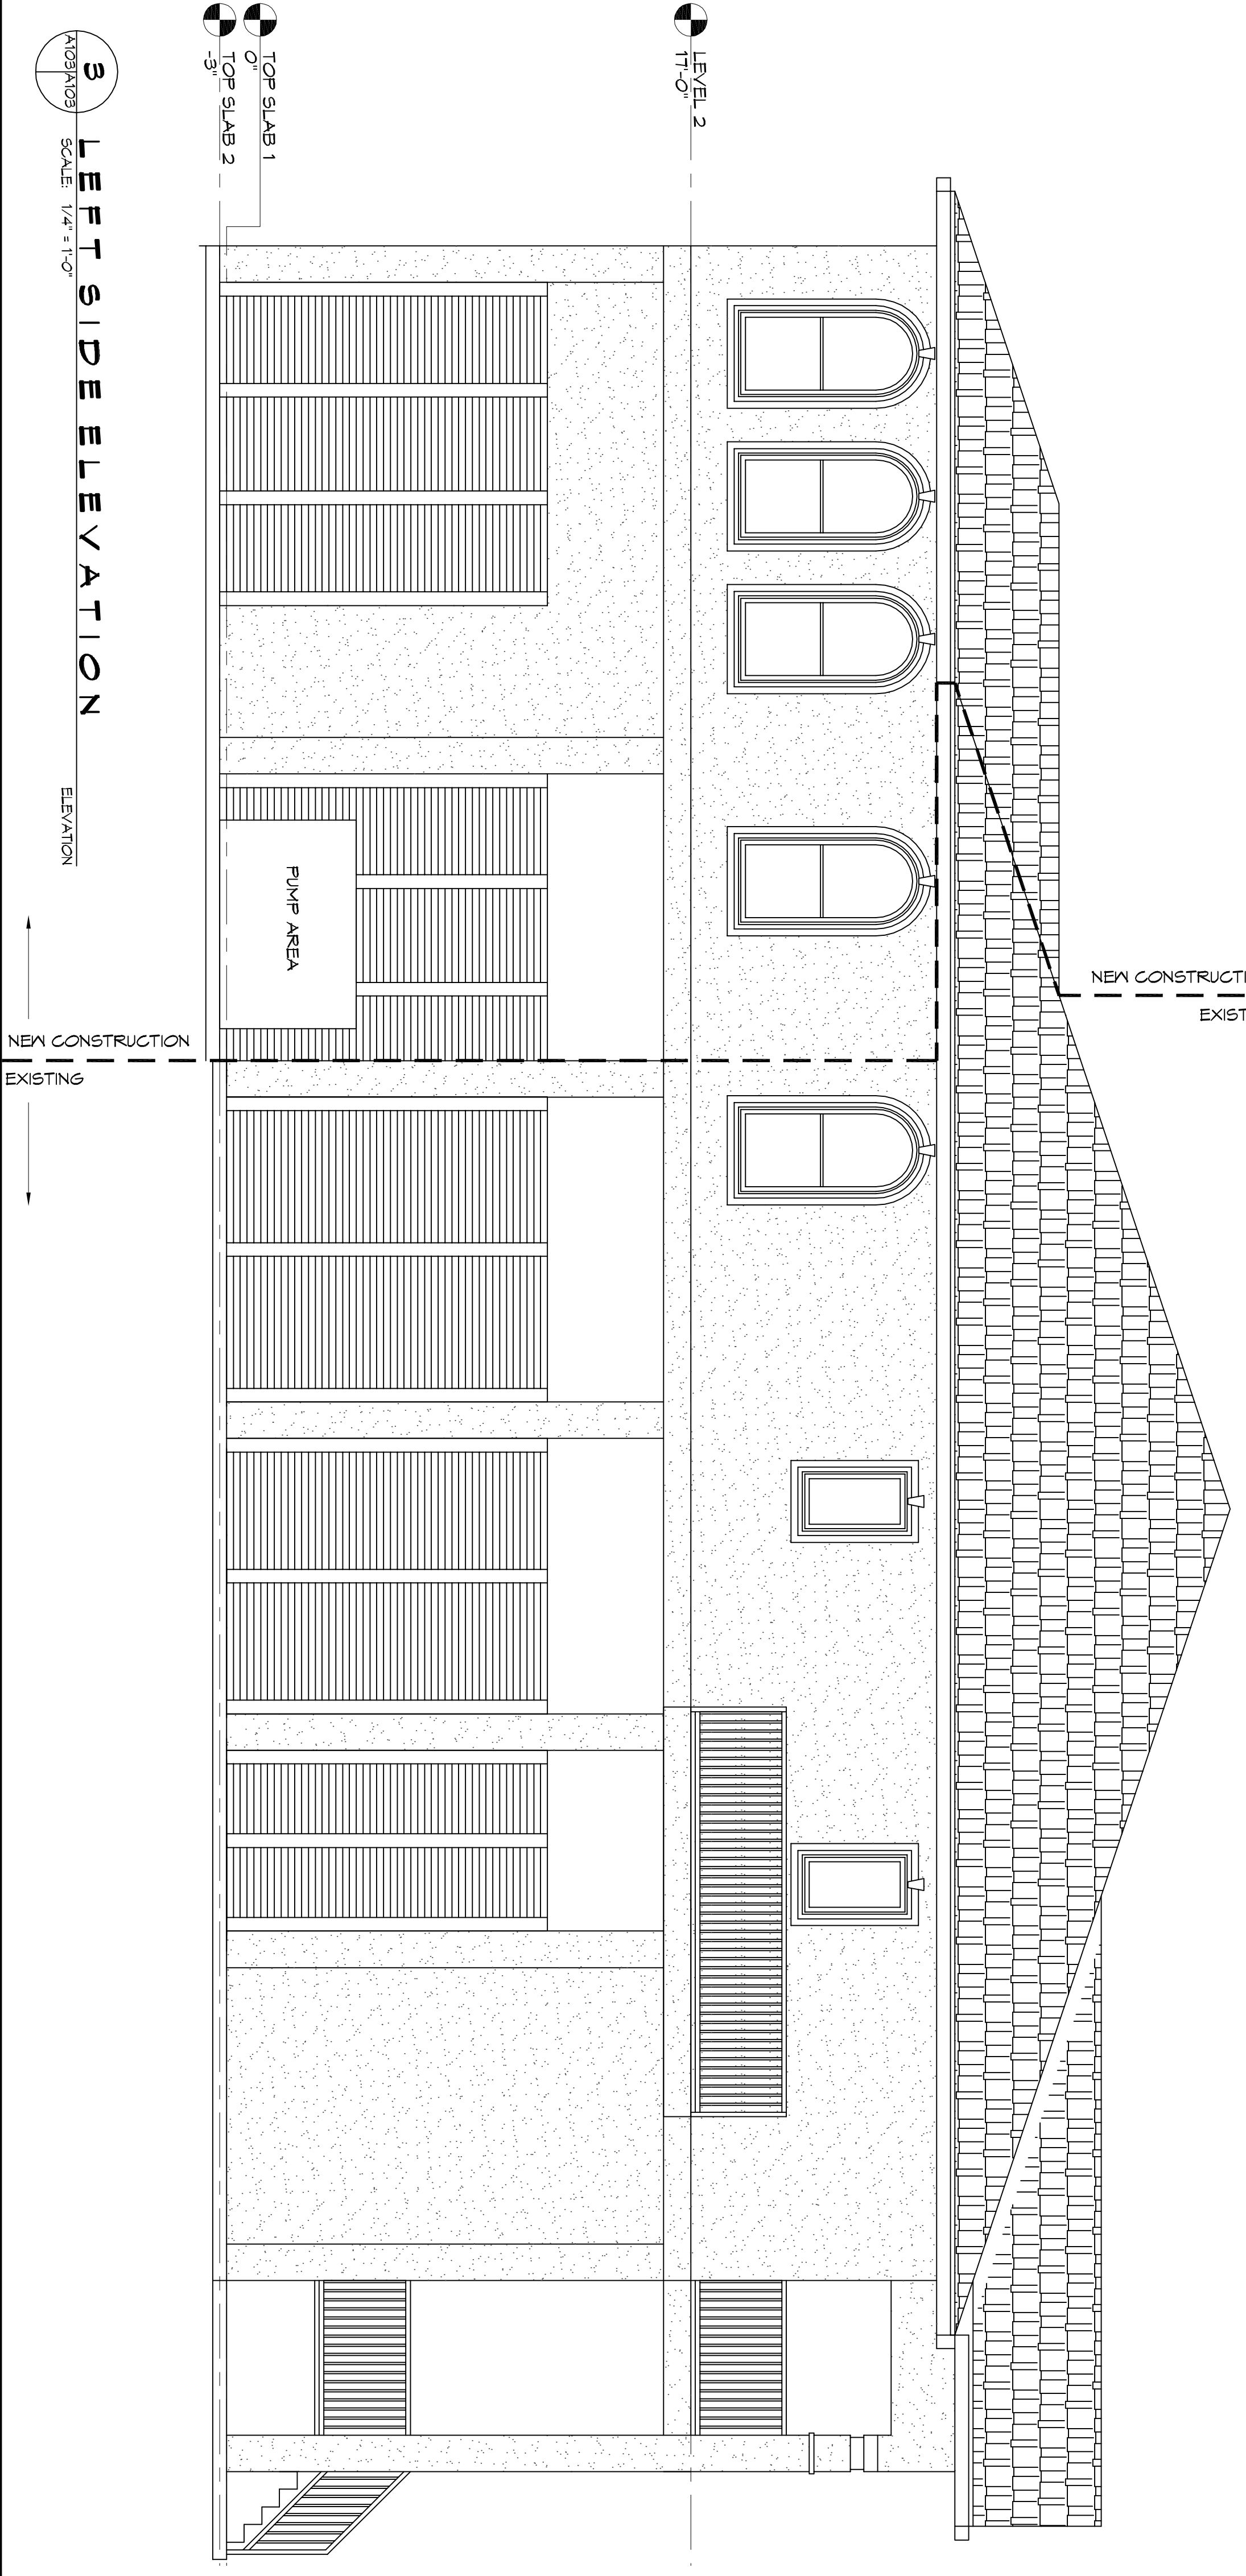

**3 LEFT SIDE ELEVATION**  
 SCALE: 1/4" = 1'-0"  
 ELEVATION

**PRELIMINARY  
 NOT FOR  
 CONSTRUCTION**

#	DESCRIPTION	REVISIONS	
		DATE	

**DAMMON**  
 ENGINEERING, INC.

554 Old Spanish Trail  
 Slidell, LA 70458  
 PH: 985.649.5832  
 www.dammonengineering.com  
 info@dammonengineering.com  
 Fax: 985.641.5950

**A103**

206 MARLIN DRIVE  
 SLIDELL, LOUISIANA

JOB No: 2018 DATE: 10-01-2018

DRAWN BY: JAGMK CHECKED BY: CKD

**DAMMON**

206 MARLIN DRIVE  
 SLIDELL, LOUISIANA