


11

FIRST LEVEL ELEVATION  
SCALE: 1/4" = 1'-0"

12

REAR ELEVATION  
SCALE: 1/4" = 1'-0"

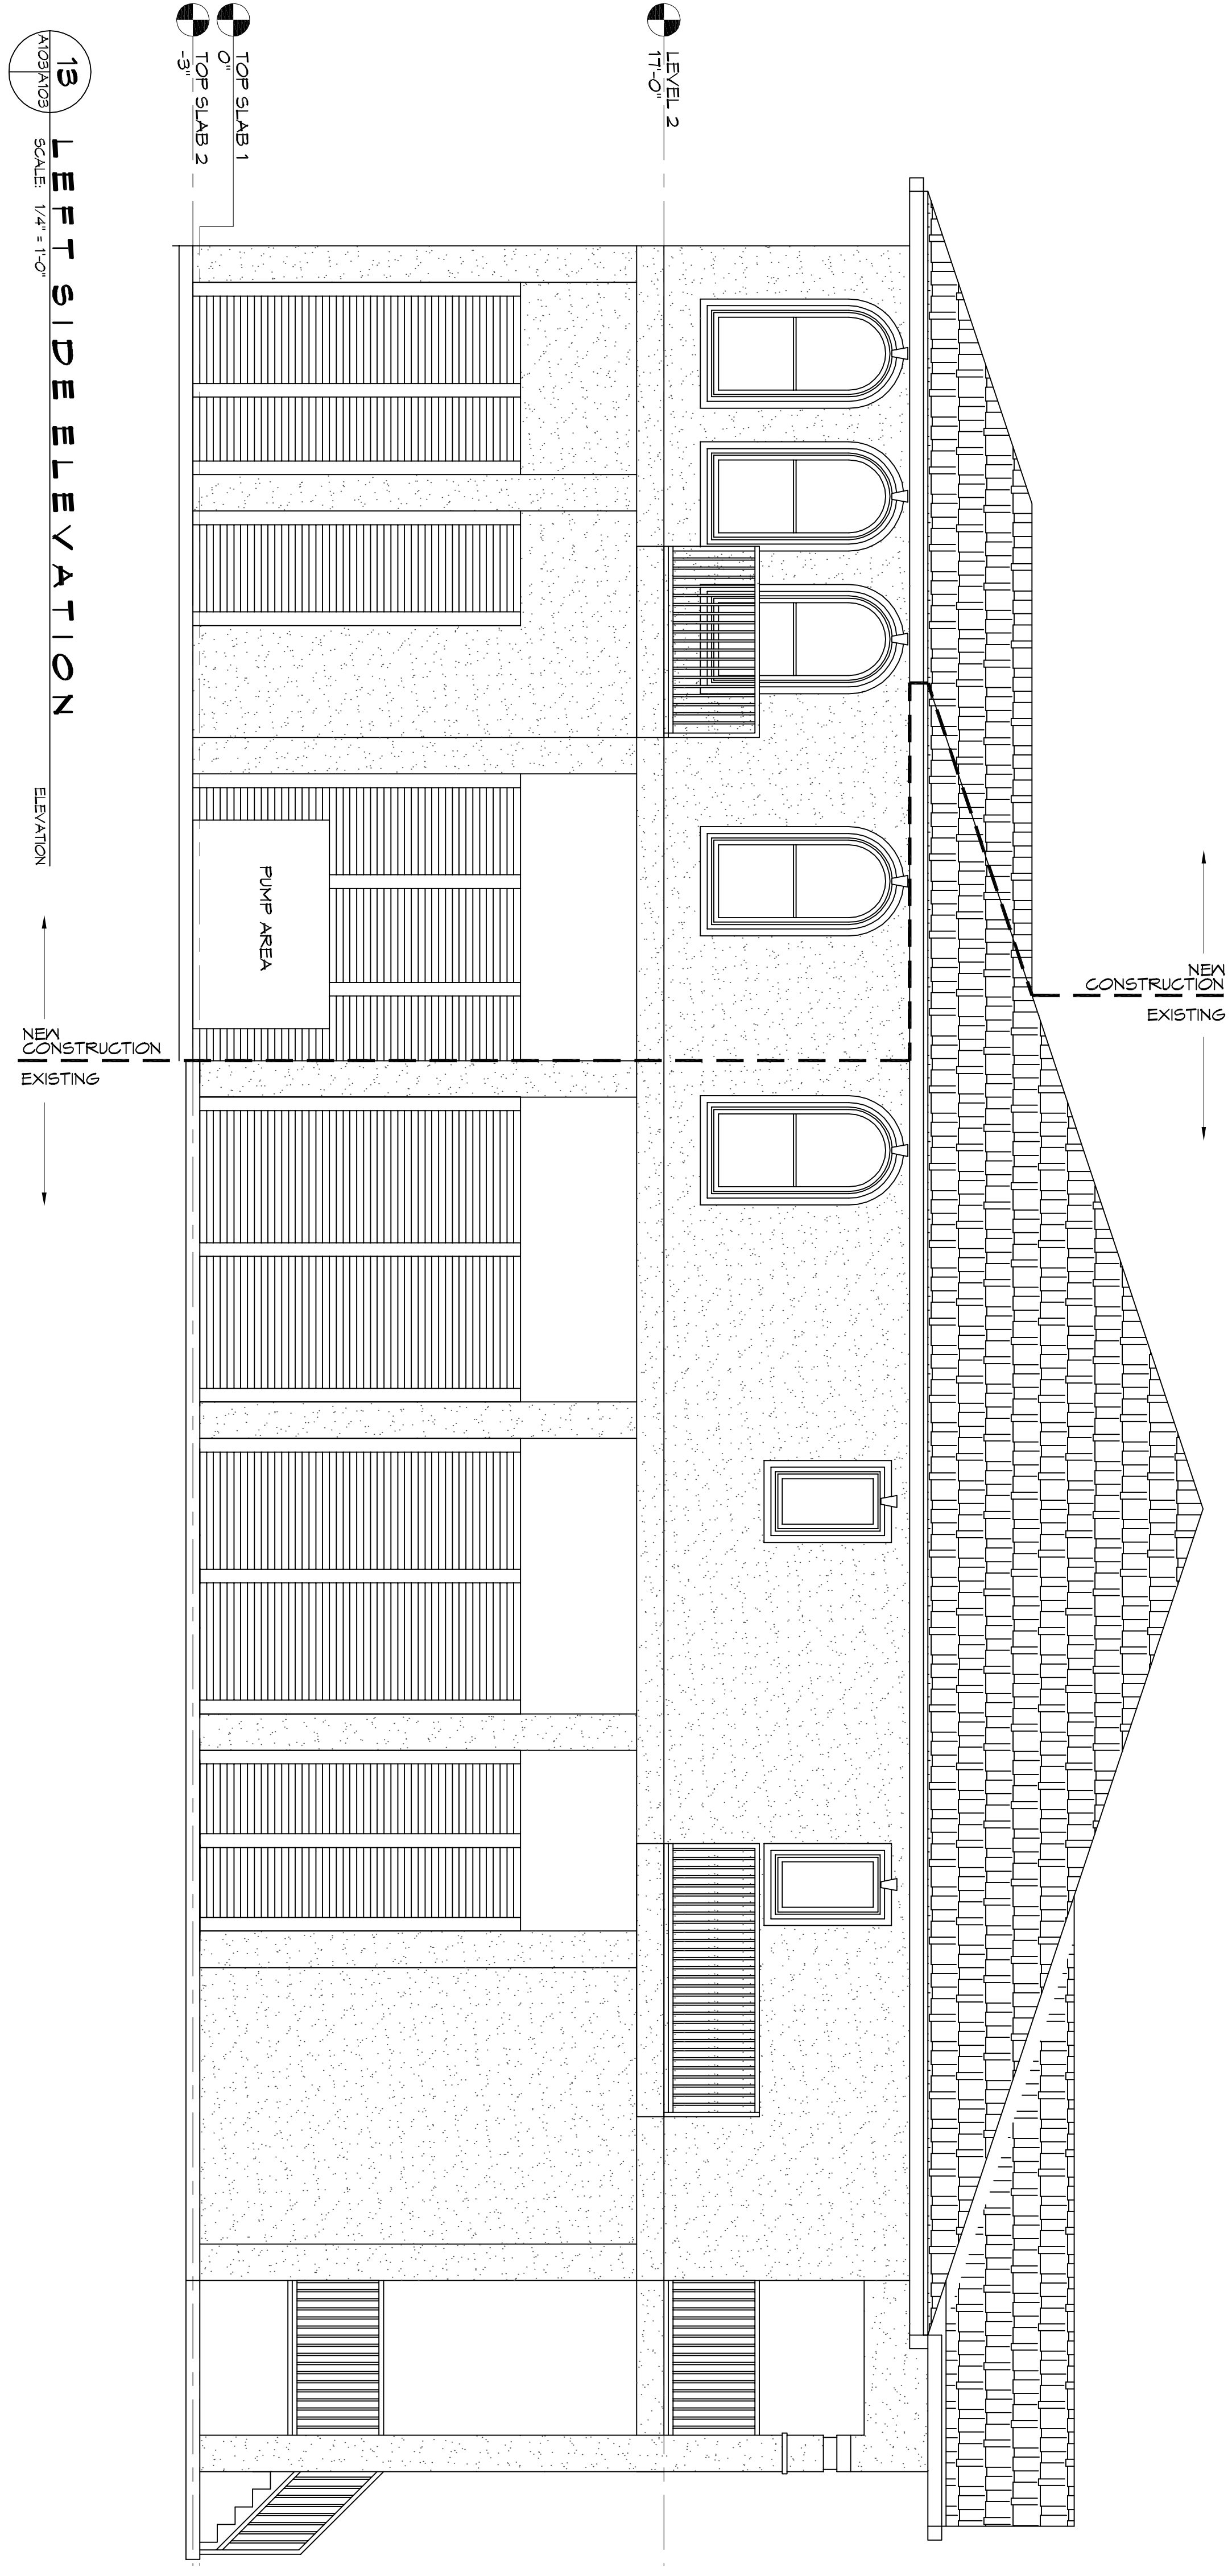

13

LEFT SIDE ELEVATION  
SCALE: 1/4" = 1'-0"

NEW CONSTRUCTION  
EXISTING

TOP SLAB 1  
0'

TOP SLAB 2  
-3'

LEVEL 2  
11'-0"

TOP SLAB 1  
0'

TOP SLAB 2  
-3'

LEVEL 2  
11'-0"

EXISTING  
NEW CONSTRUCTION

EXISTING  
NEW CONSTRUCTION


SHEET TITLE:  
**I C C I M A T I O N**

206 MARLIN DRIVE  
SLIDELL, LOUISIANA

JOB No: 2018 DATE: 10-14-2018

DRAWN BY: JAGMK CHECKED BY: CKD

For client drawings and specifications, design and construction requirements, drawings and notes shall remain the property of Dammon Engineering, and no part thereof shall be copied, reproduced, or otherwise, in whole or in part, without the written consent of Dammon Engineering. Please contact with these drawings or specifications shall constitute a contract.

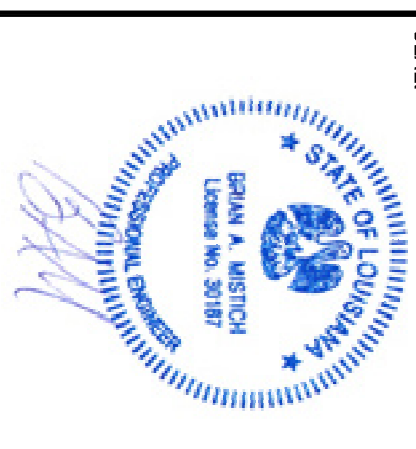

#	DESCRIPTION	REVISIONS	DATE

**DAMMON**  
ENGINEERING, INC.

554 Old Spanish Trail  
Slidell, LA 70458  
PH: 985.649.5832

www.dammonengineering.com  
info@dammonengineering.com  
Fax: 985.641.5950