


11 FIRST LEVEL ELEVATION
SCALE: 1/4" = 1'-0"

12 REAR ELEVATION
SCALE: 1/4" = 1'-0"

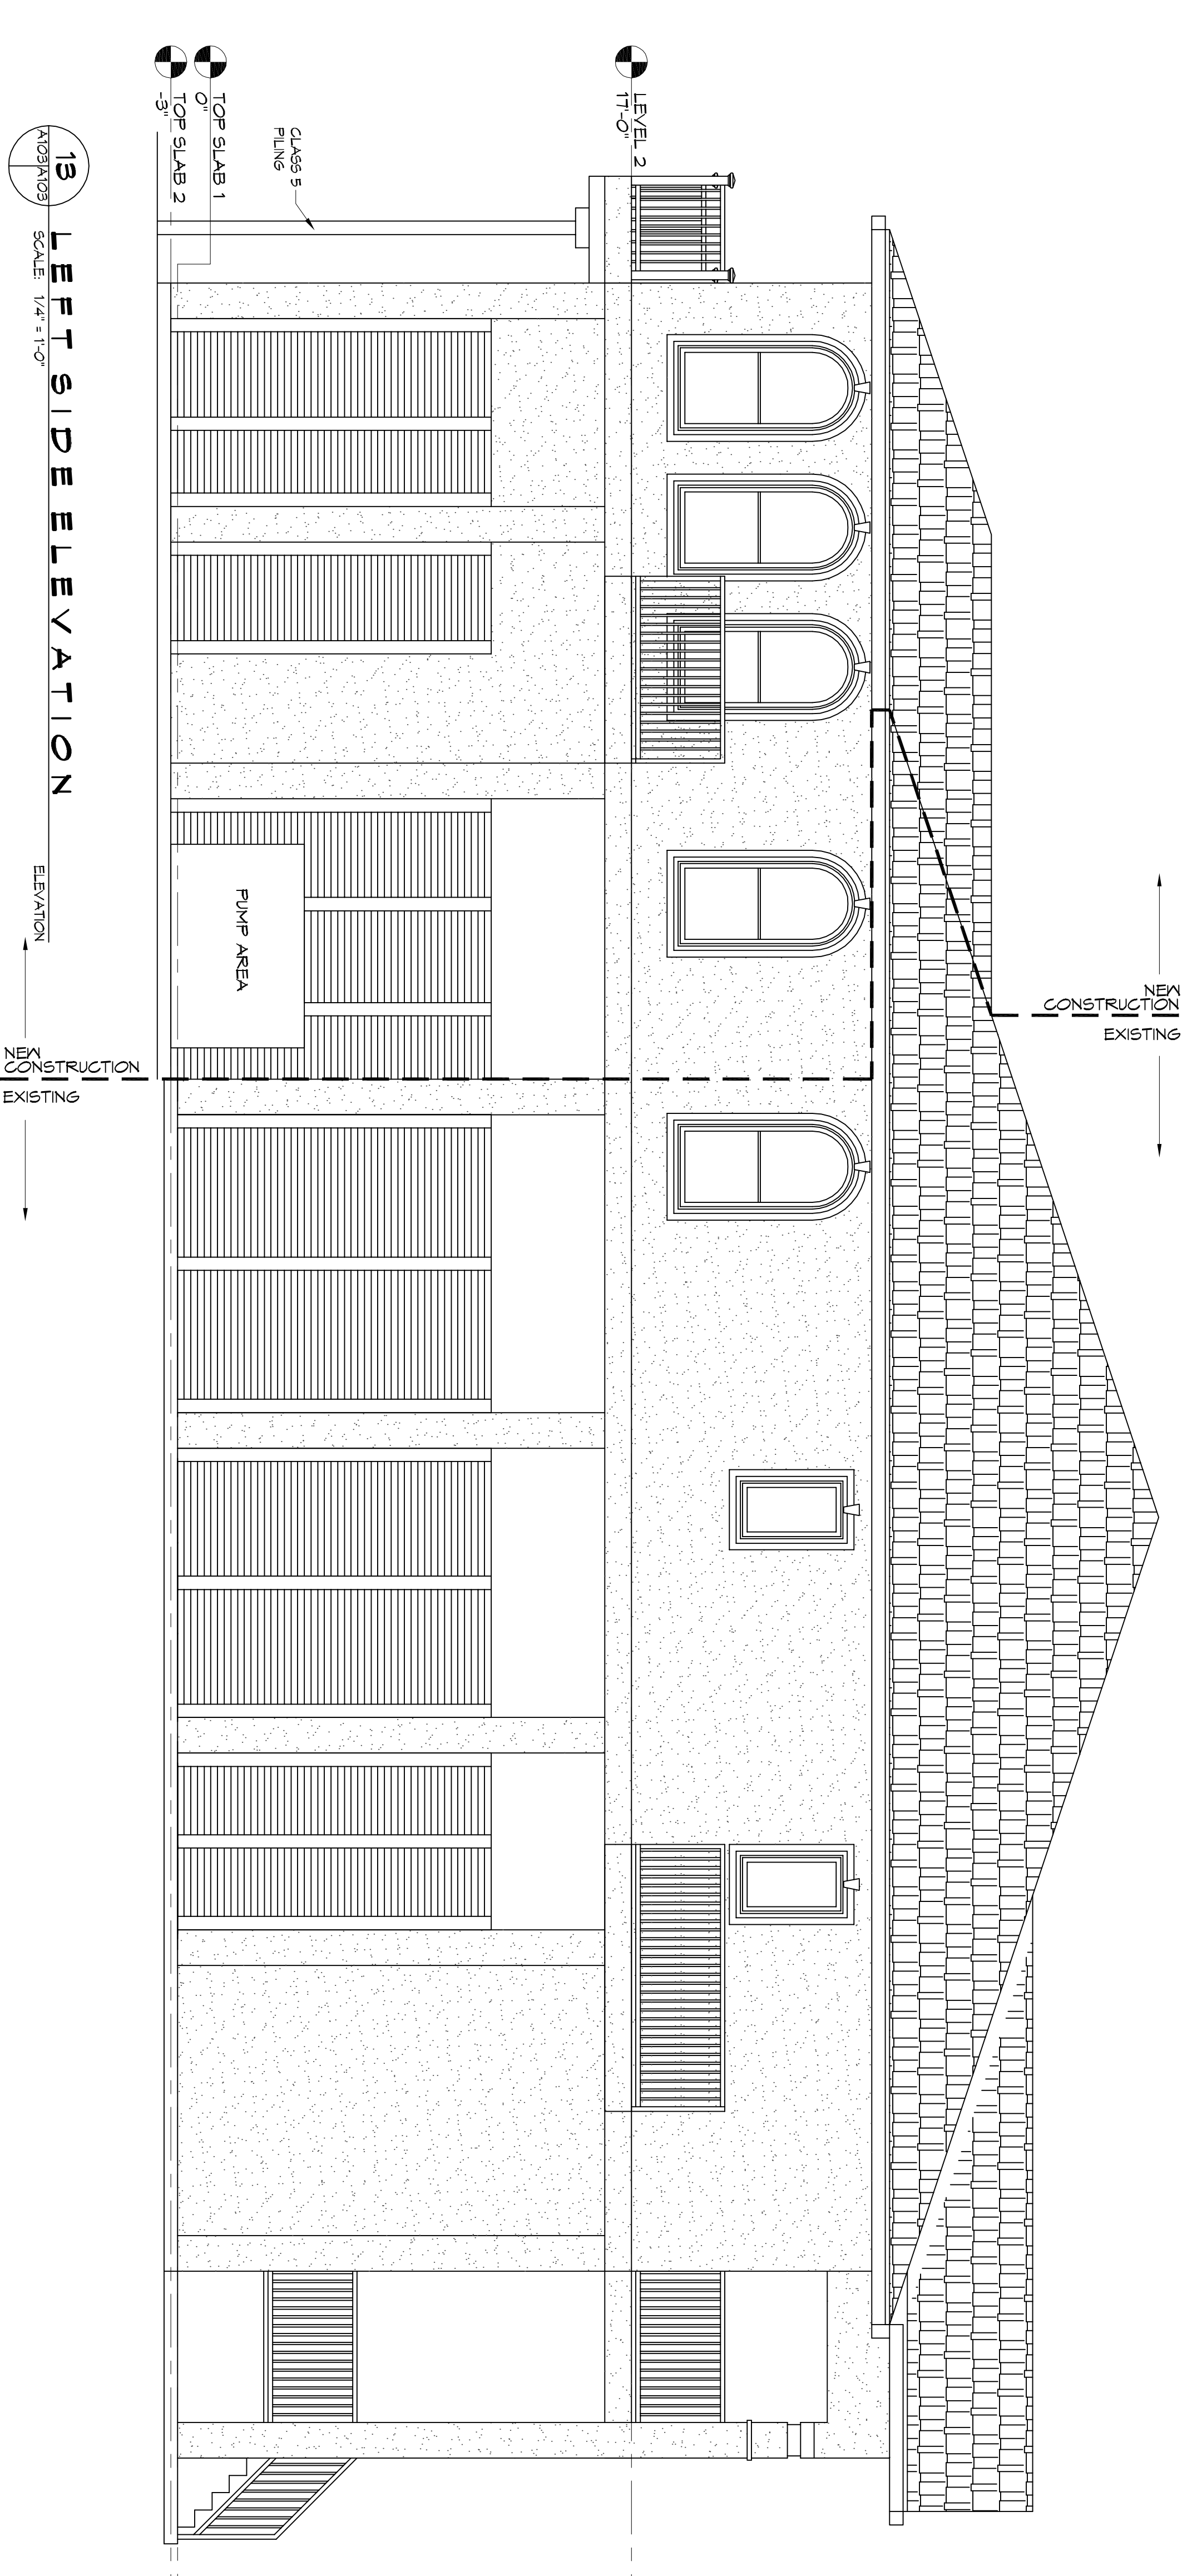


13 LEFT SIDE ELEVATION
SCALE: 1/4" = 1'-0"

DAMMON
ENGINEERING, INC.

554 Old Spanish Trail
Slidell, LA 70458
PH: 985.649.5832
www.dammonengineering.com
info@dammonengineering.com
Fax: 985.641.5950

#	DESCRIPTION	REVISIONS	
		DATE	

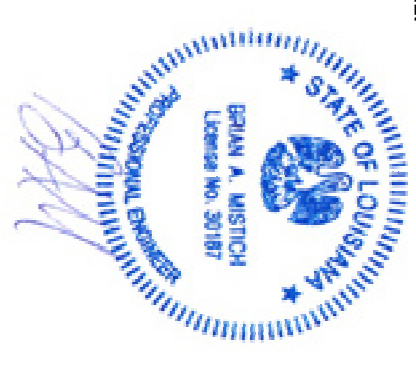

NOTIFICATION

206 MARLIN DRIVE
SLIDELL, LOUISIANA

JOB No: 2018 DATE: 10-30-2018

DRAWN BY: JAGMCK CHECKED BY: CKD

The client owns the specifications, design and drawings. Dammon Engineering, Inc. shall retain the property of Dammon Engineering, Inc. and no part thereof shall be copied, reproduced, or otherwise, in any form or by any means, without the written consent of Dammon Engineering, Inc. Please contact with these drawings or specifications shall constitute a contract.

SHEET TITLE:
BUILDING
ELEVATIONS

DRAWING NUMBER:

A103

SHEET No. 6 of 1