




FRONT ELEVATION
SCALE 1/4" = 1'-0"

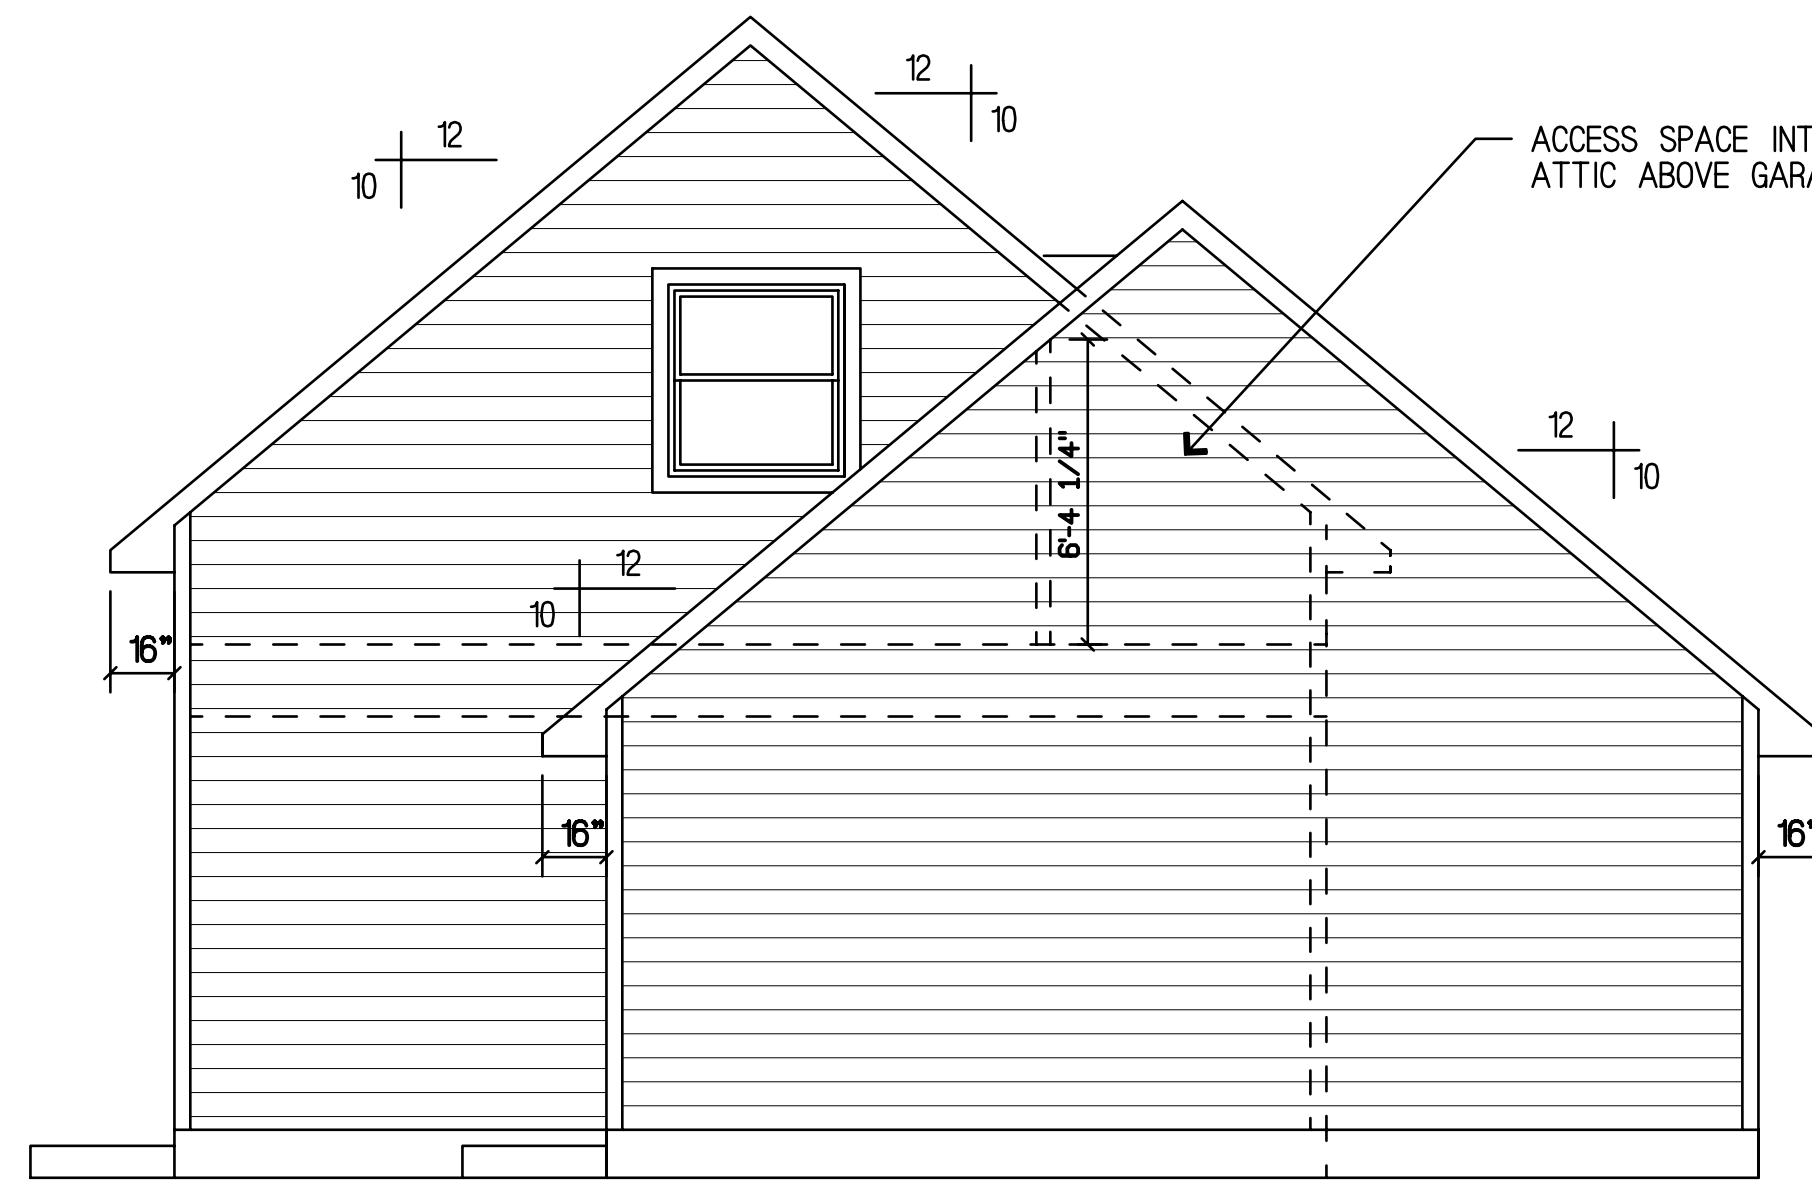


LEFT SIDE ELEVATION
SCALE 1/4" = 1'-0"

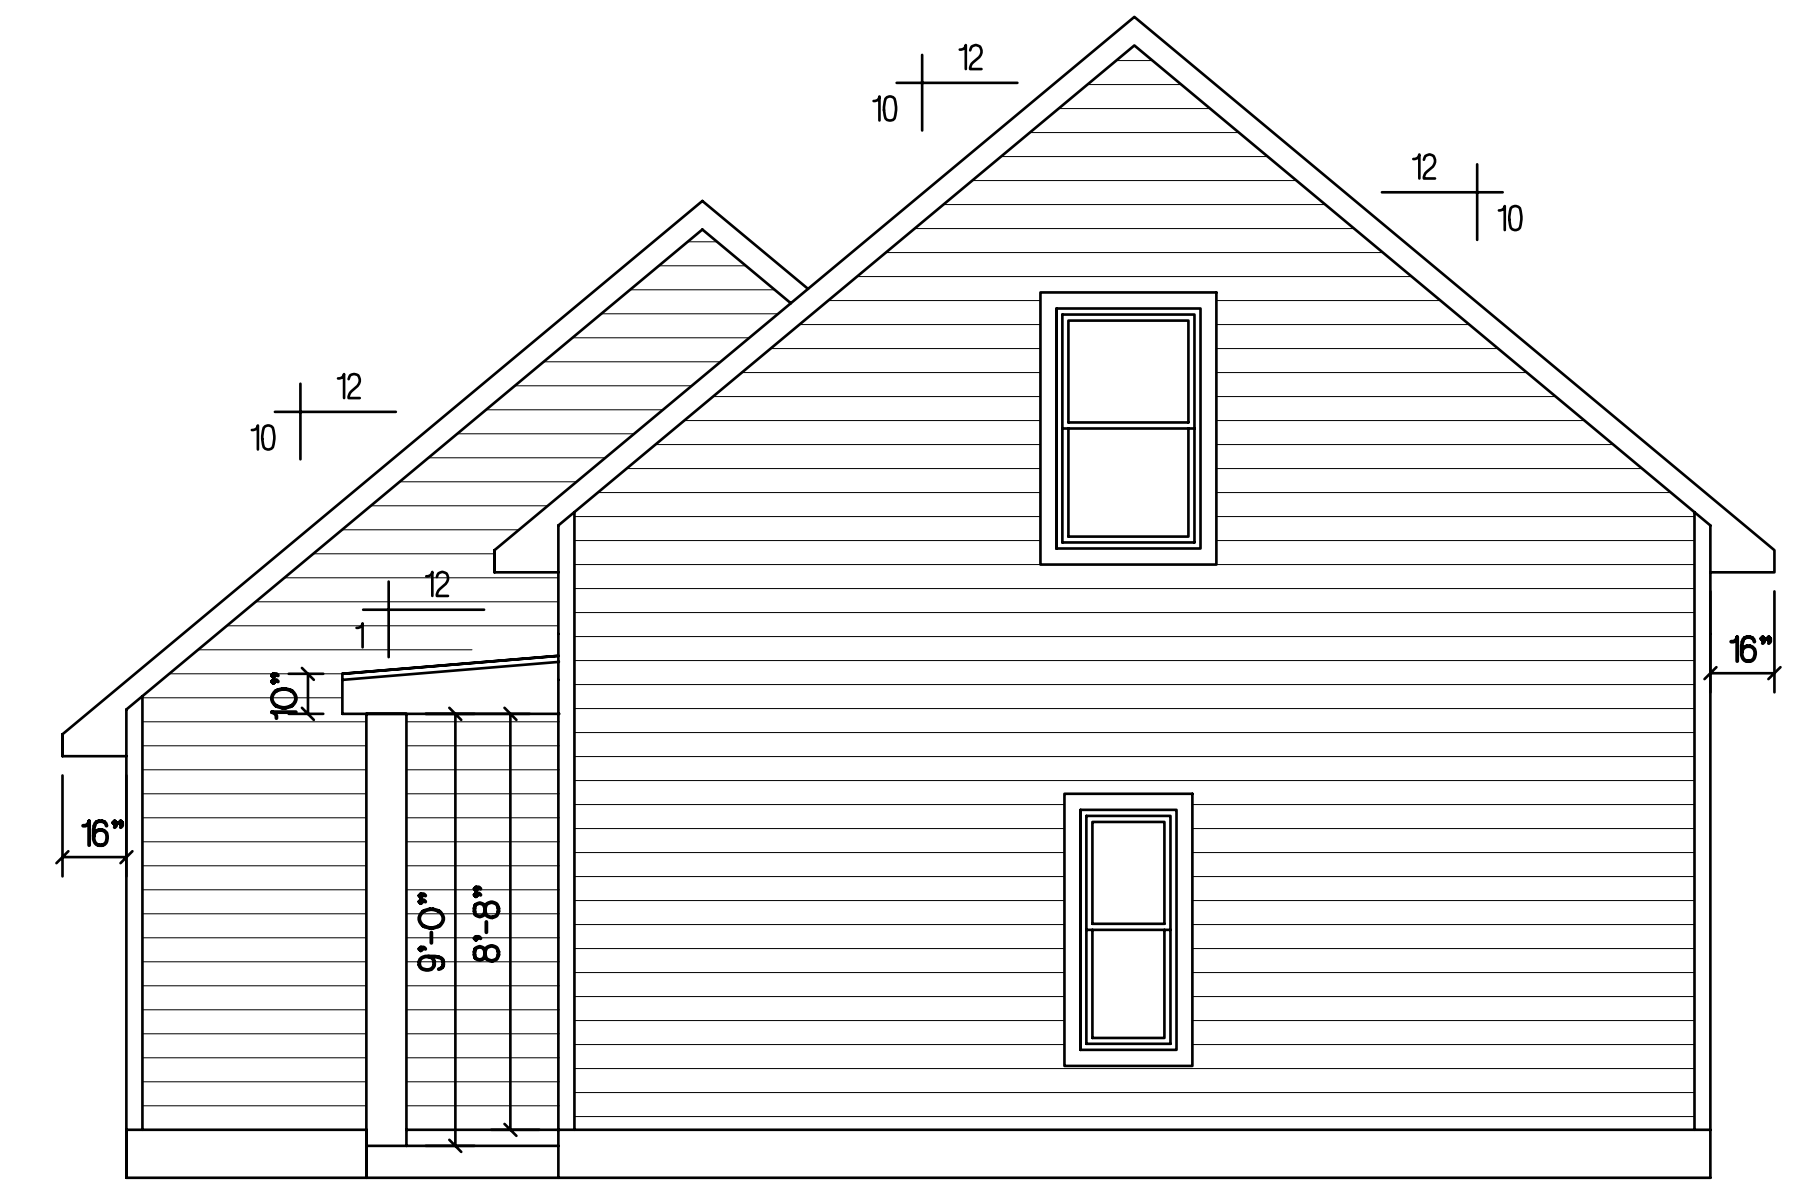

RIGHT SIDE ELEVATION
SCALE 1/4" = 1'-0"

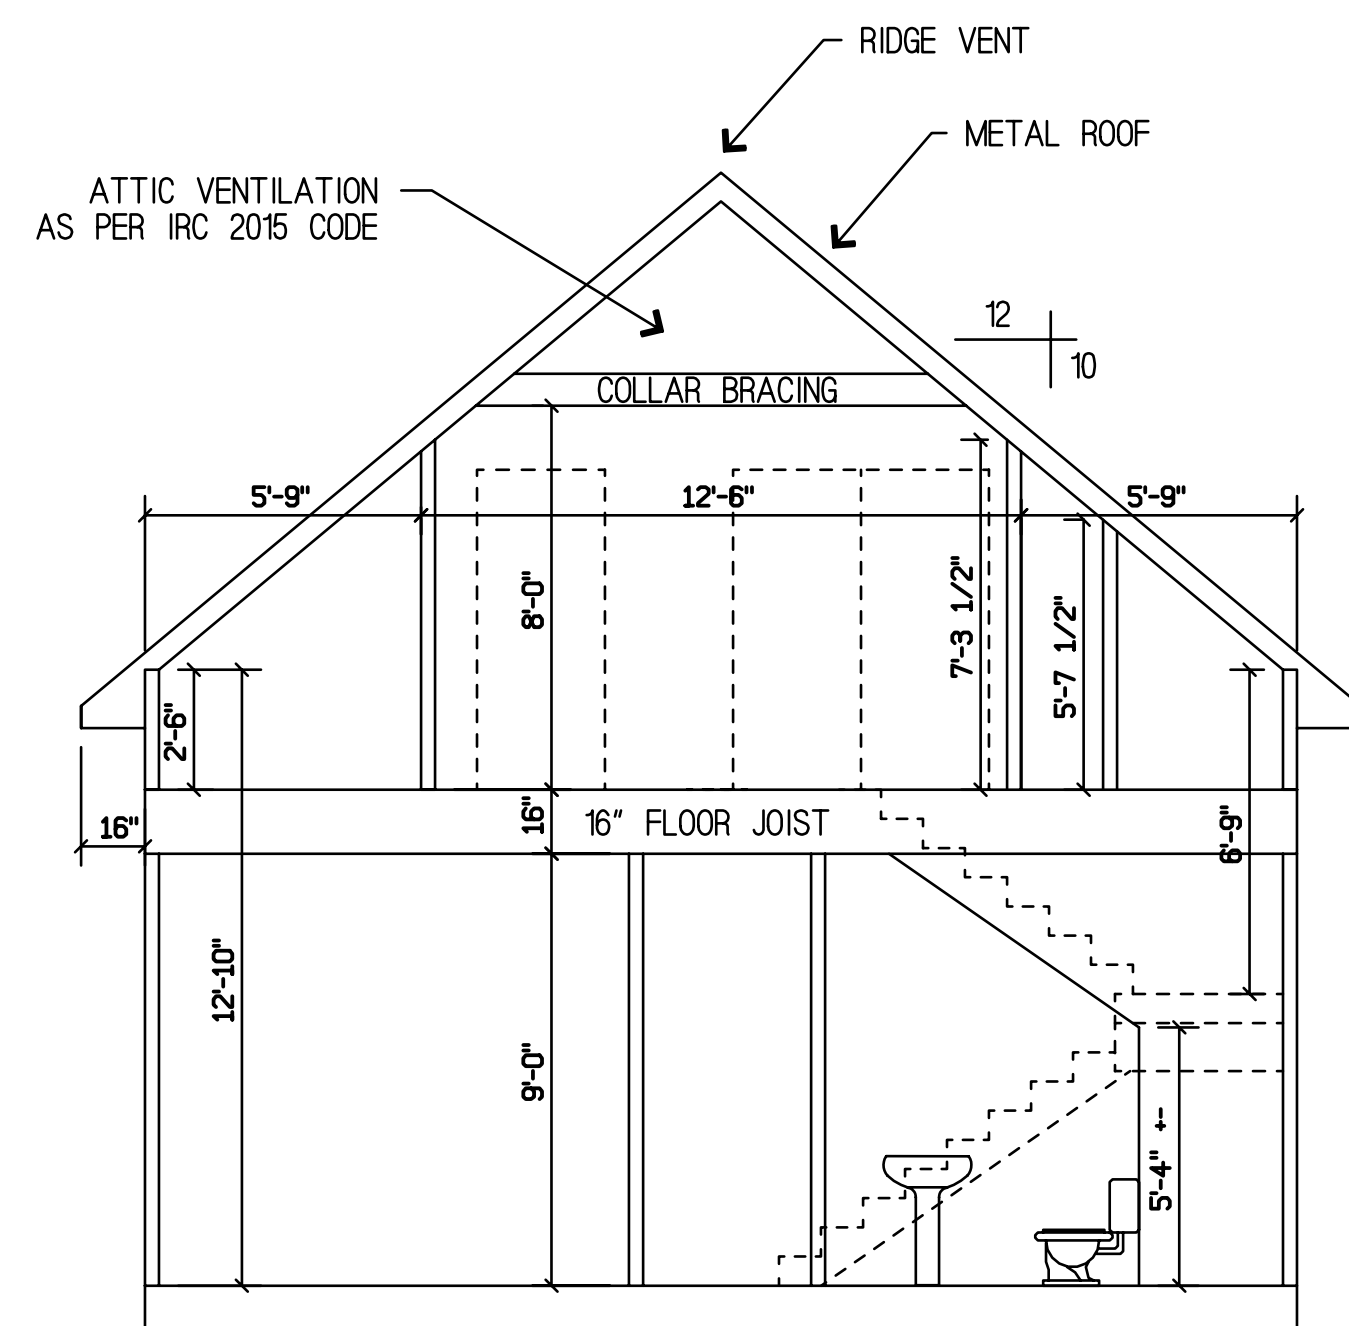

CROSS SECTION
SCALE 1/4" = 1'-0"

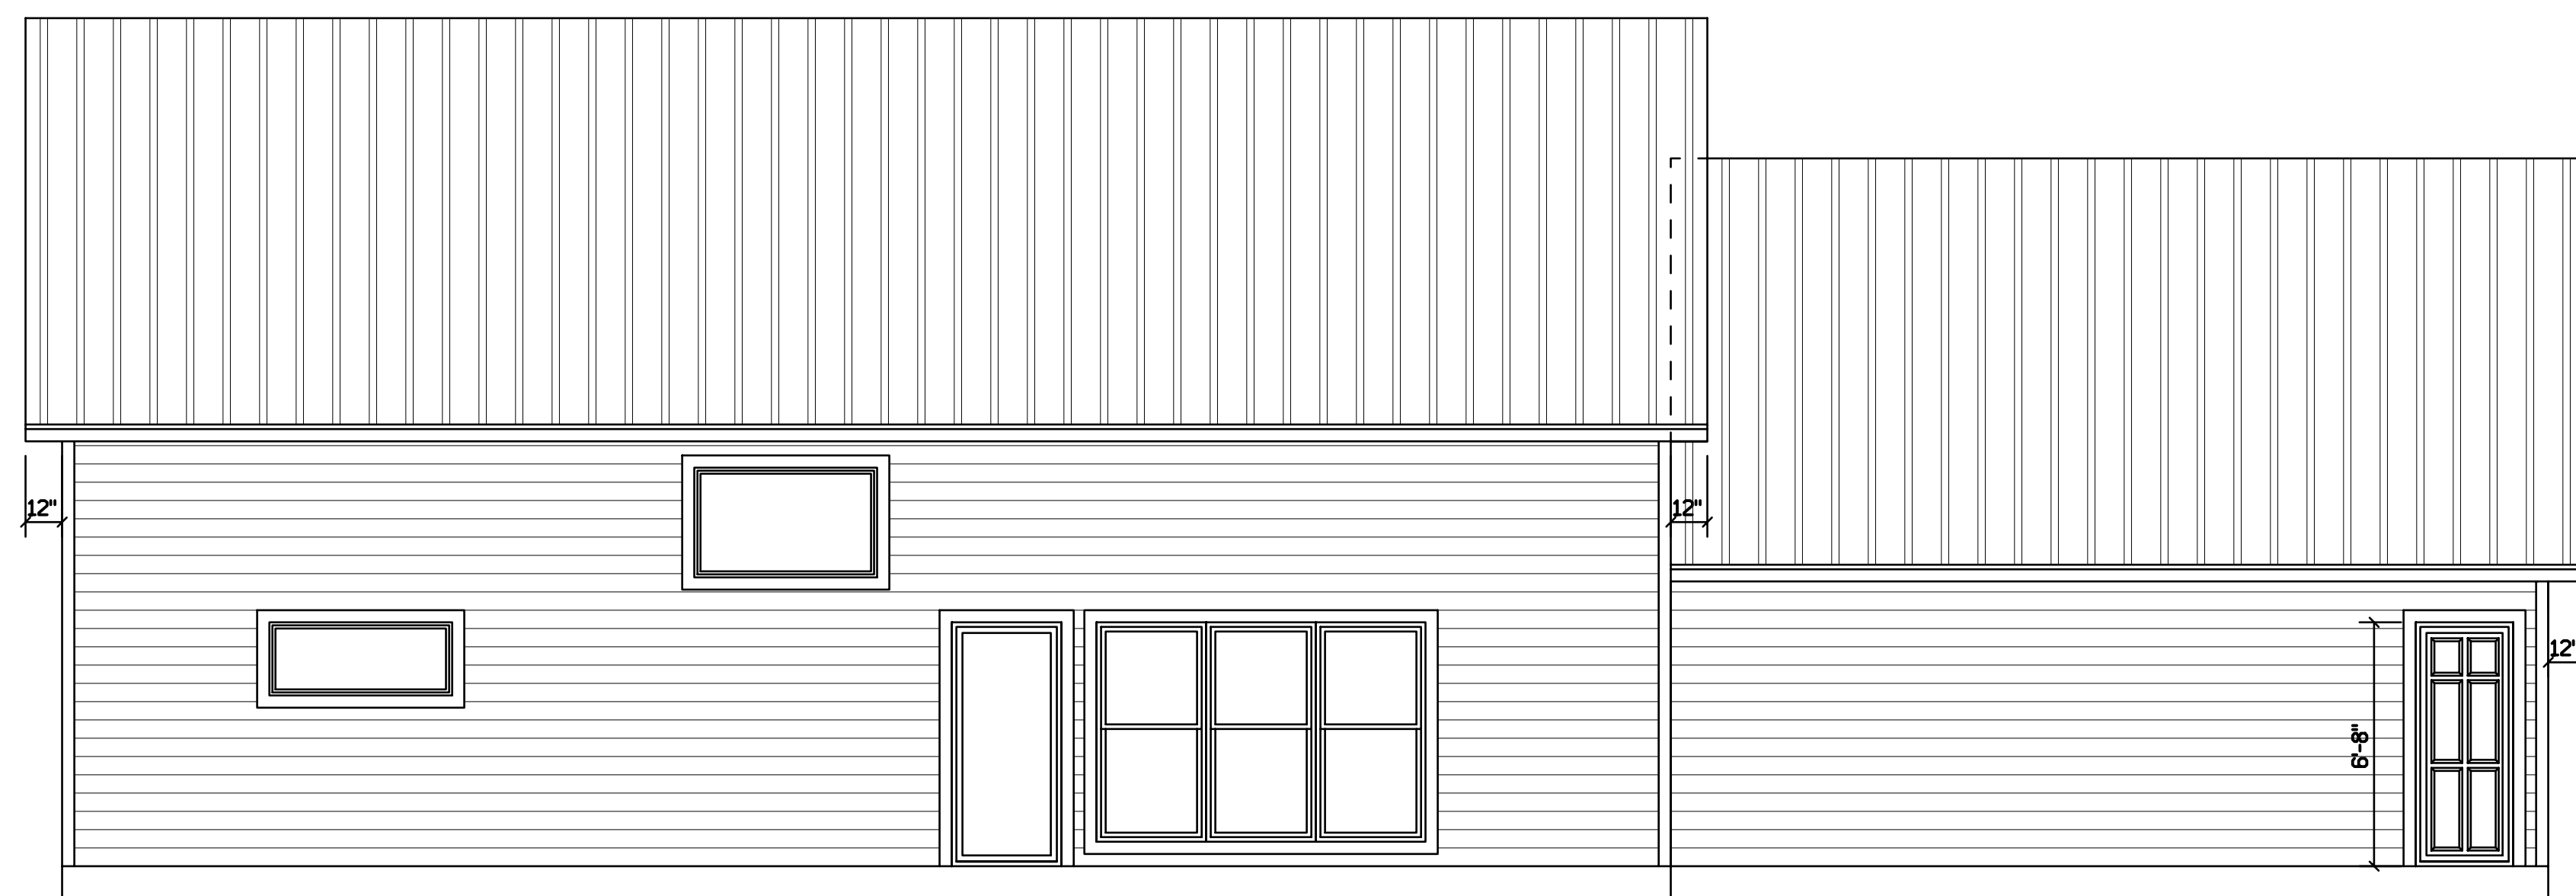

REAR ELEVATION
SCALE 1/4" = 1'-0"

PLANS FOR:
JASON & CHERRIE DAMMON
LOT 44 OAK RANCH ESTATES
ST. TAMMANY PARISH, LA

Drawn by Keg	Print Dates 10-16-18 10-24-18 10-30-18
Checked by	11-4-28
Date 11-8-18	
Job Number 55	File Name 1055

Sheet