


PERMIT SET

PRELIMINARY (NOT FOR CONSTRUCTION)

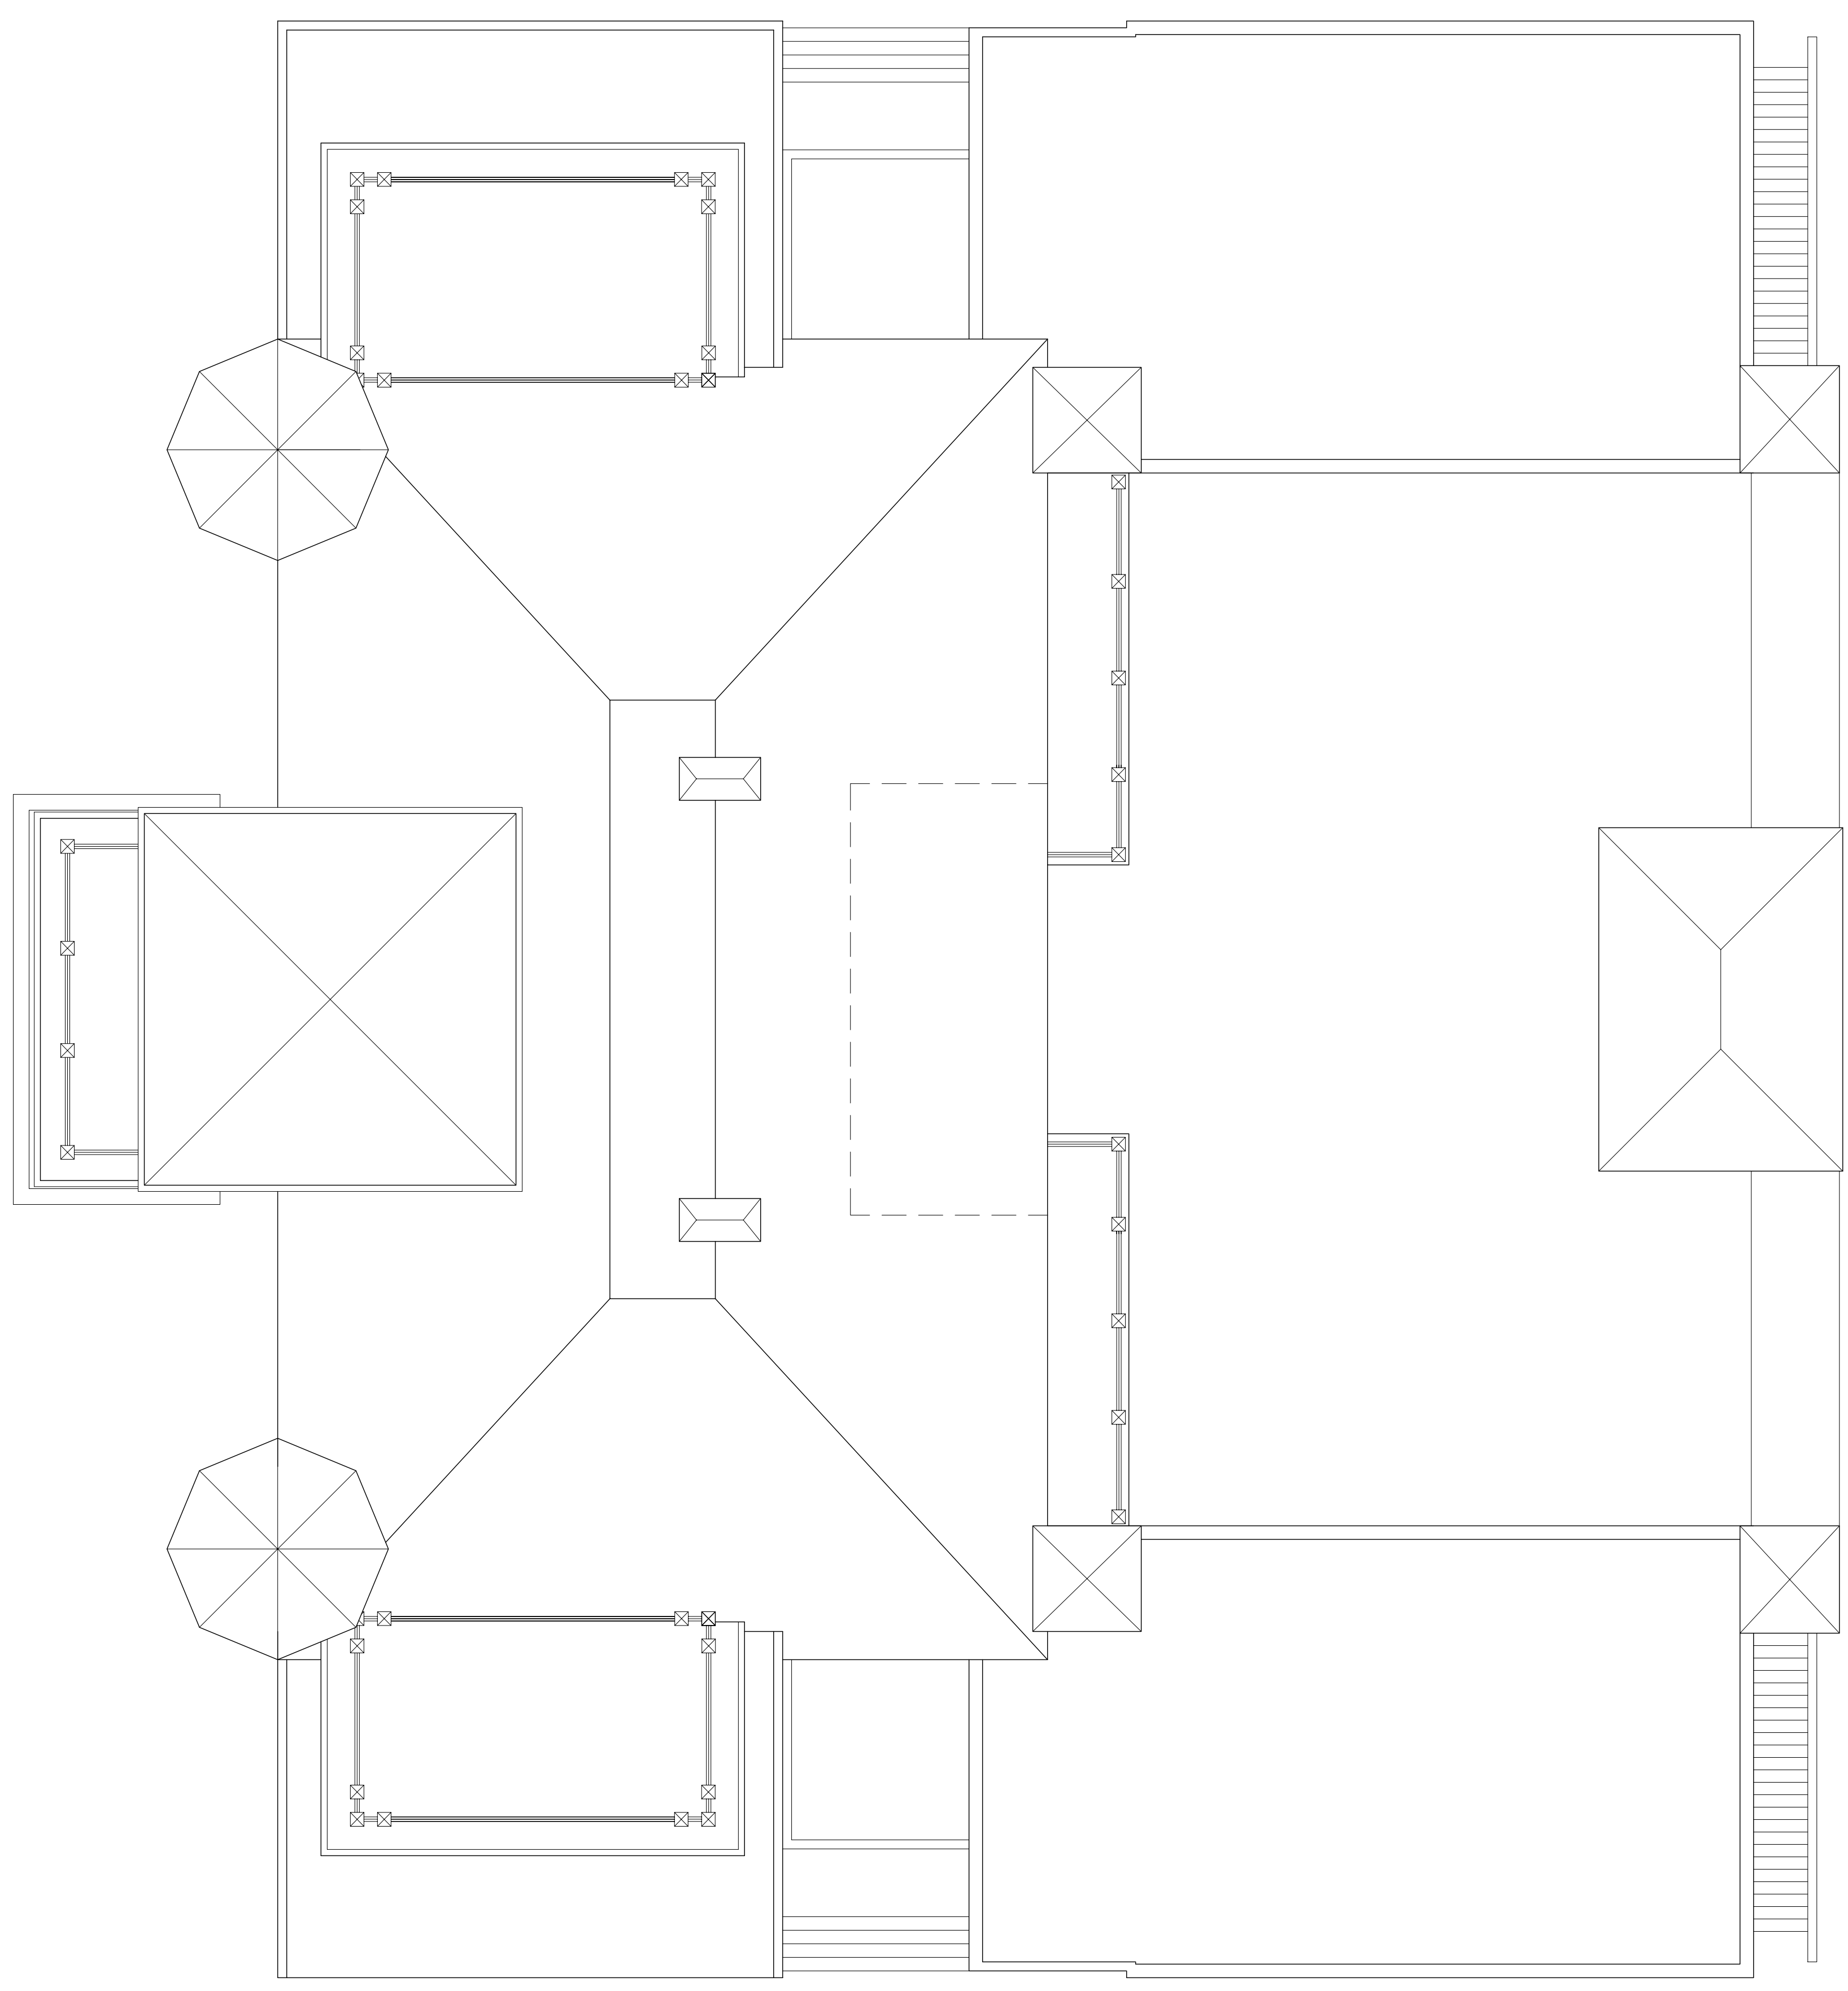

ROOF PLAN
SCALE: 1/8"=1'-0"

In Joint Venture with:

DAMMON
ENGINEERING, INC.

Architects & Engineers

Chief Architect: Kevin J. Kinchen, NCARB
 Chief Engineer: Brian Misch, PE
 554 Old Spanish Trail
 Slidell, LA 70458

www.dammonengineering.com
 dammoneng@bellsouth.net
 PH: 985.649.5832
 F: 985.641.3950

PERMIT SET
NOT FOR CONSTRUCTION

The Lawrence Residence
 Military Road
 Slidell, LA

Sheet #:	1	of	1
Project #:	----	Revision:	-
Date:	05-09-2014	Revision:	-
Scale:	3/32" = 1'-0"	Checked By:	CKD
Drawn By:	JTL	Revisions:	-

MELANCON ORTEGA DESIGNS
 architecture + interiors

NEW ORLEANS, LA
 504.483.7271 • 504.483.7291 • F

A5