


5' SETBACK
EAVE TO BOUNDARY

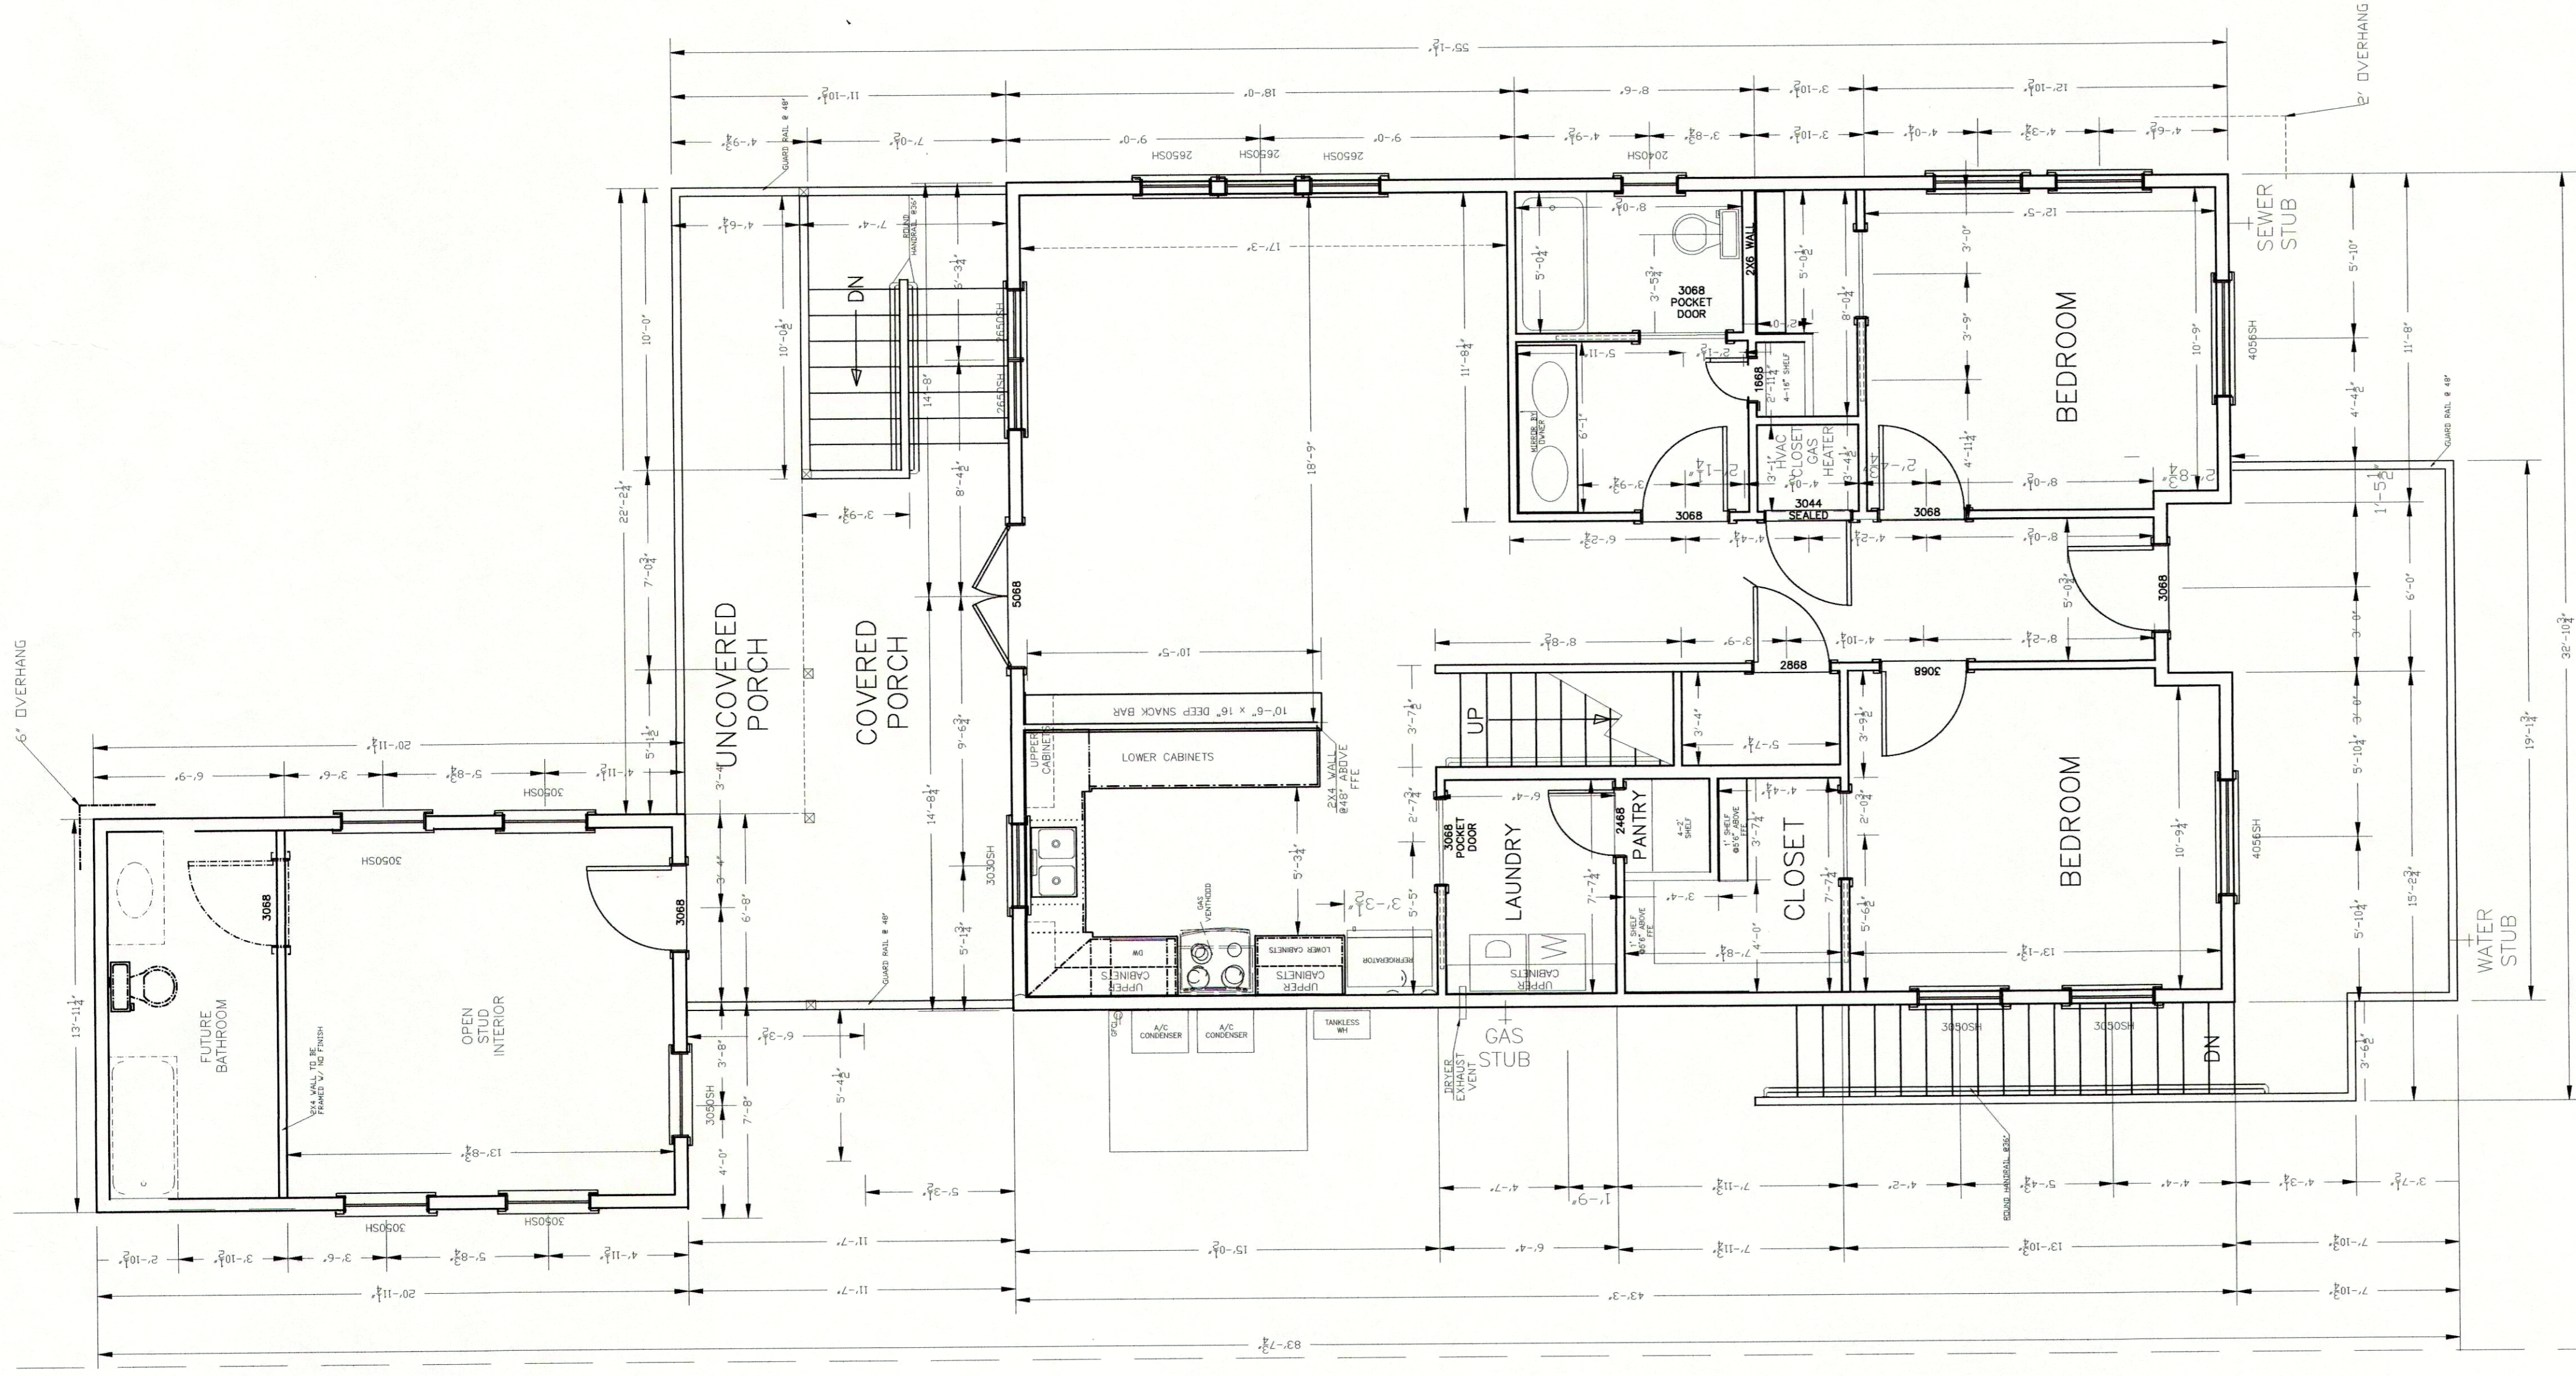

5' SETBACK
EAVE TO BOUNDARY

5' SETBACK
EAVE TO BOUNDARY

ALL DIMENSIONS
ARE ROUGH

1st FLOOR PLAN

SCALE: 1/4" = 1'-0"

20' SETBACK

WATER
METER


SEWER
TAP

GAS
TAP

POWER

SHEET:

A1

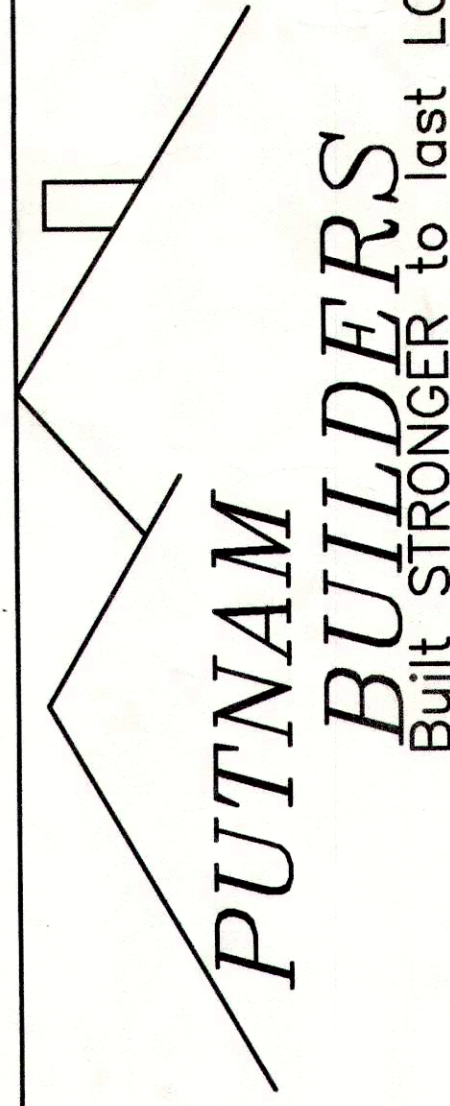

281-339-0838
www.putnambuilders.com

TITLE: **MARK HESSLER**
PLACE: **806 KIPP AVE
KEMAH, TEXAS**

DATE REVISED:
06/05/15