



FRONT ELEVATION

1/4" = 1'

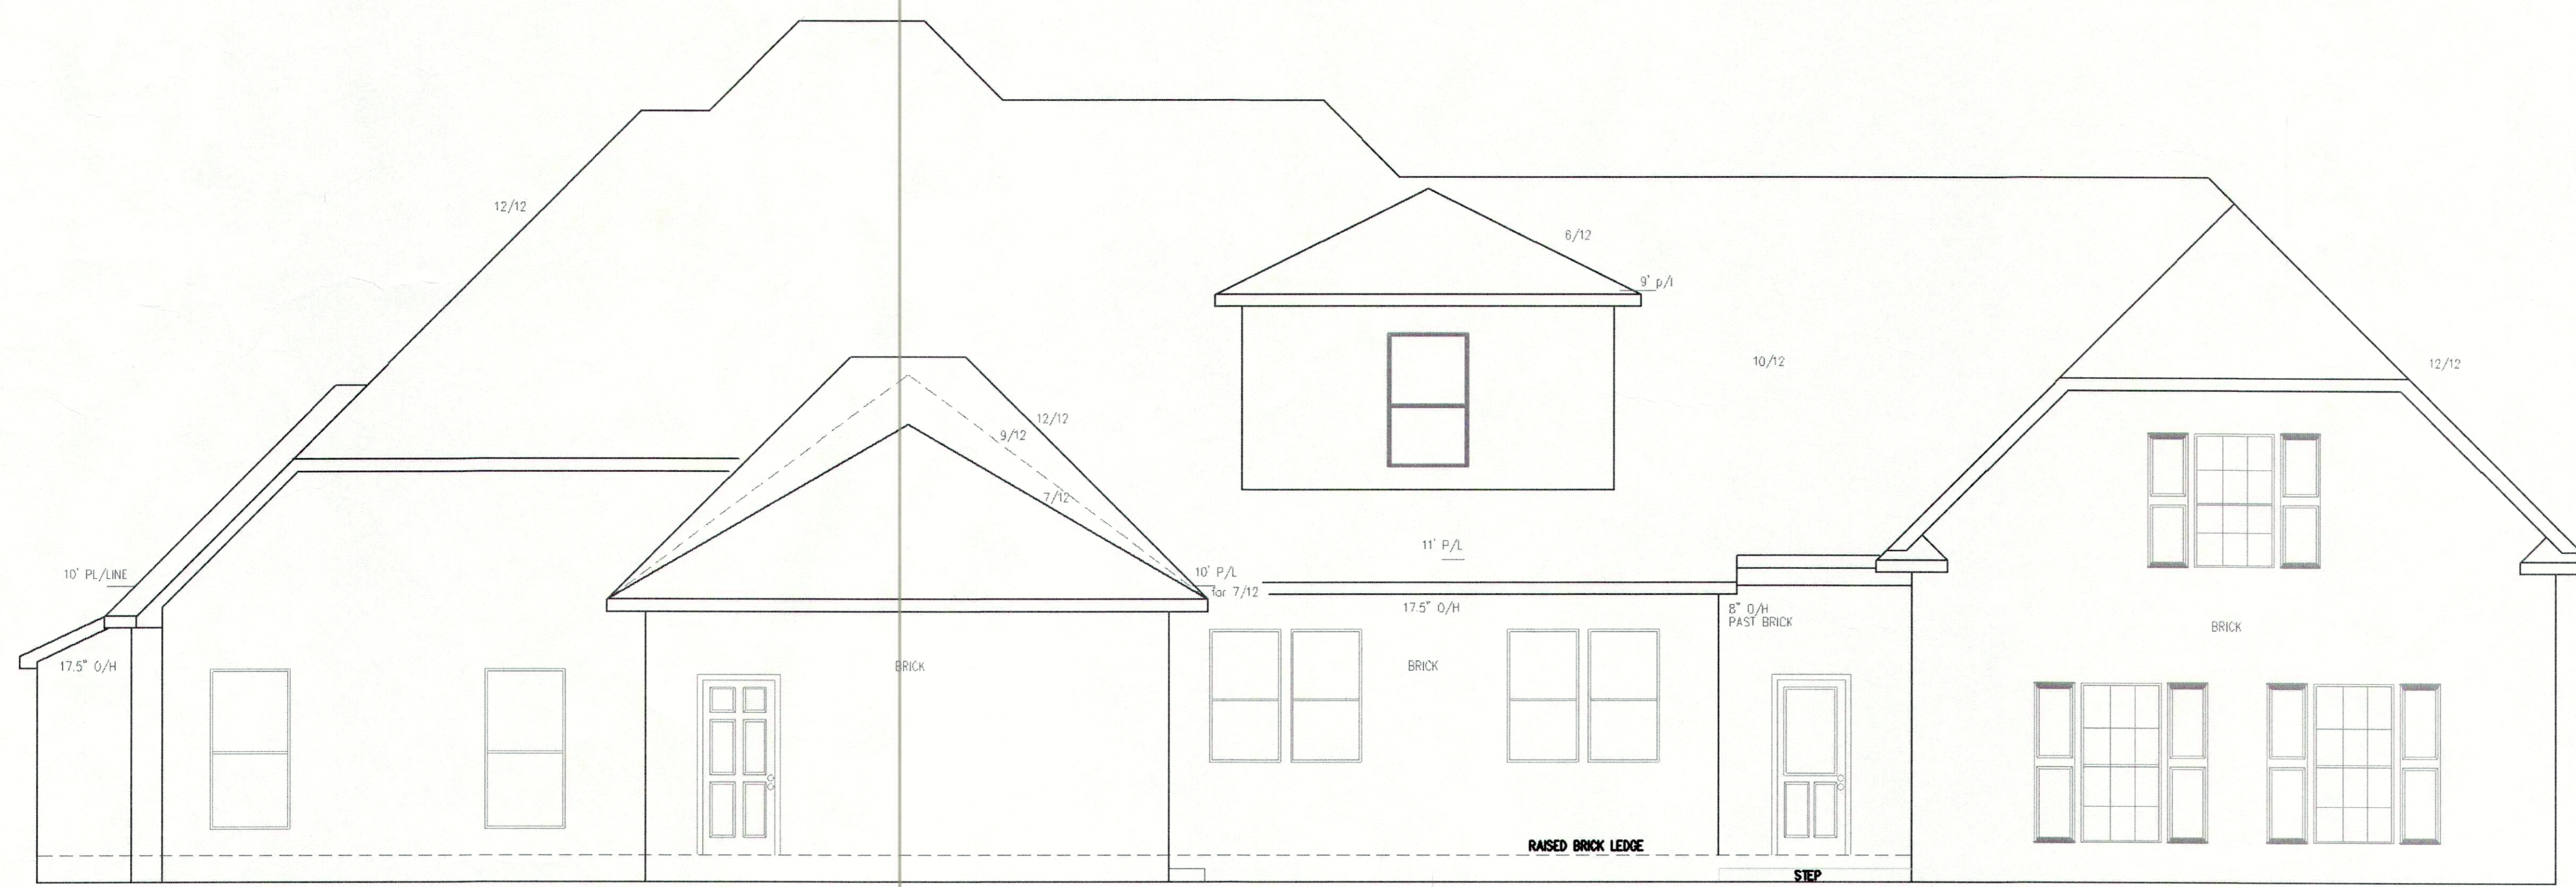

REAR ELEVATION

1/4" = 1'

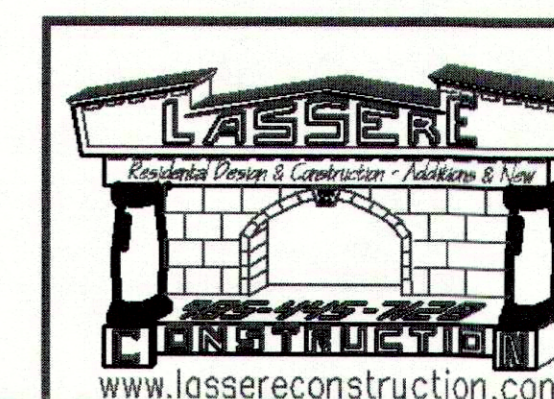

RESIDENCE FOR: <b>PATRICIA &amp; RAY POSECAL</b>		
SCALE: NOTED	APPROVED BY:	DRAWN BY:
DATE: JULY 15	S.E.L.	SCOTT LASSERE
TURTLE CREEK SLIDELL LA		SHEET 1 OF 5
CONTACT NUMBER: 985-445-7128		