


1 SITE PLAN
SCALE: 1"=10'-0"

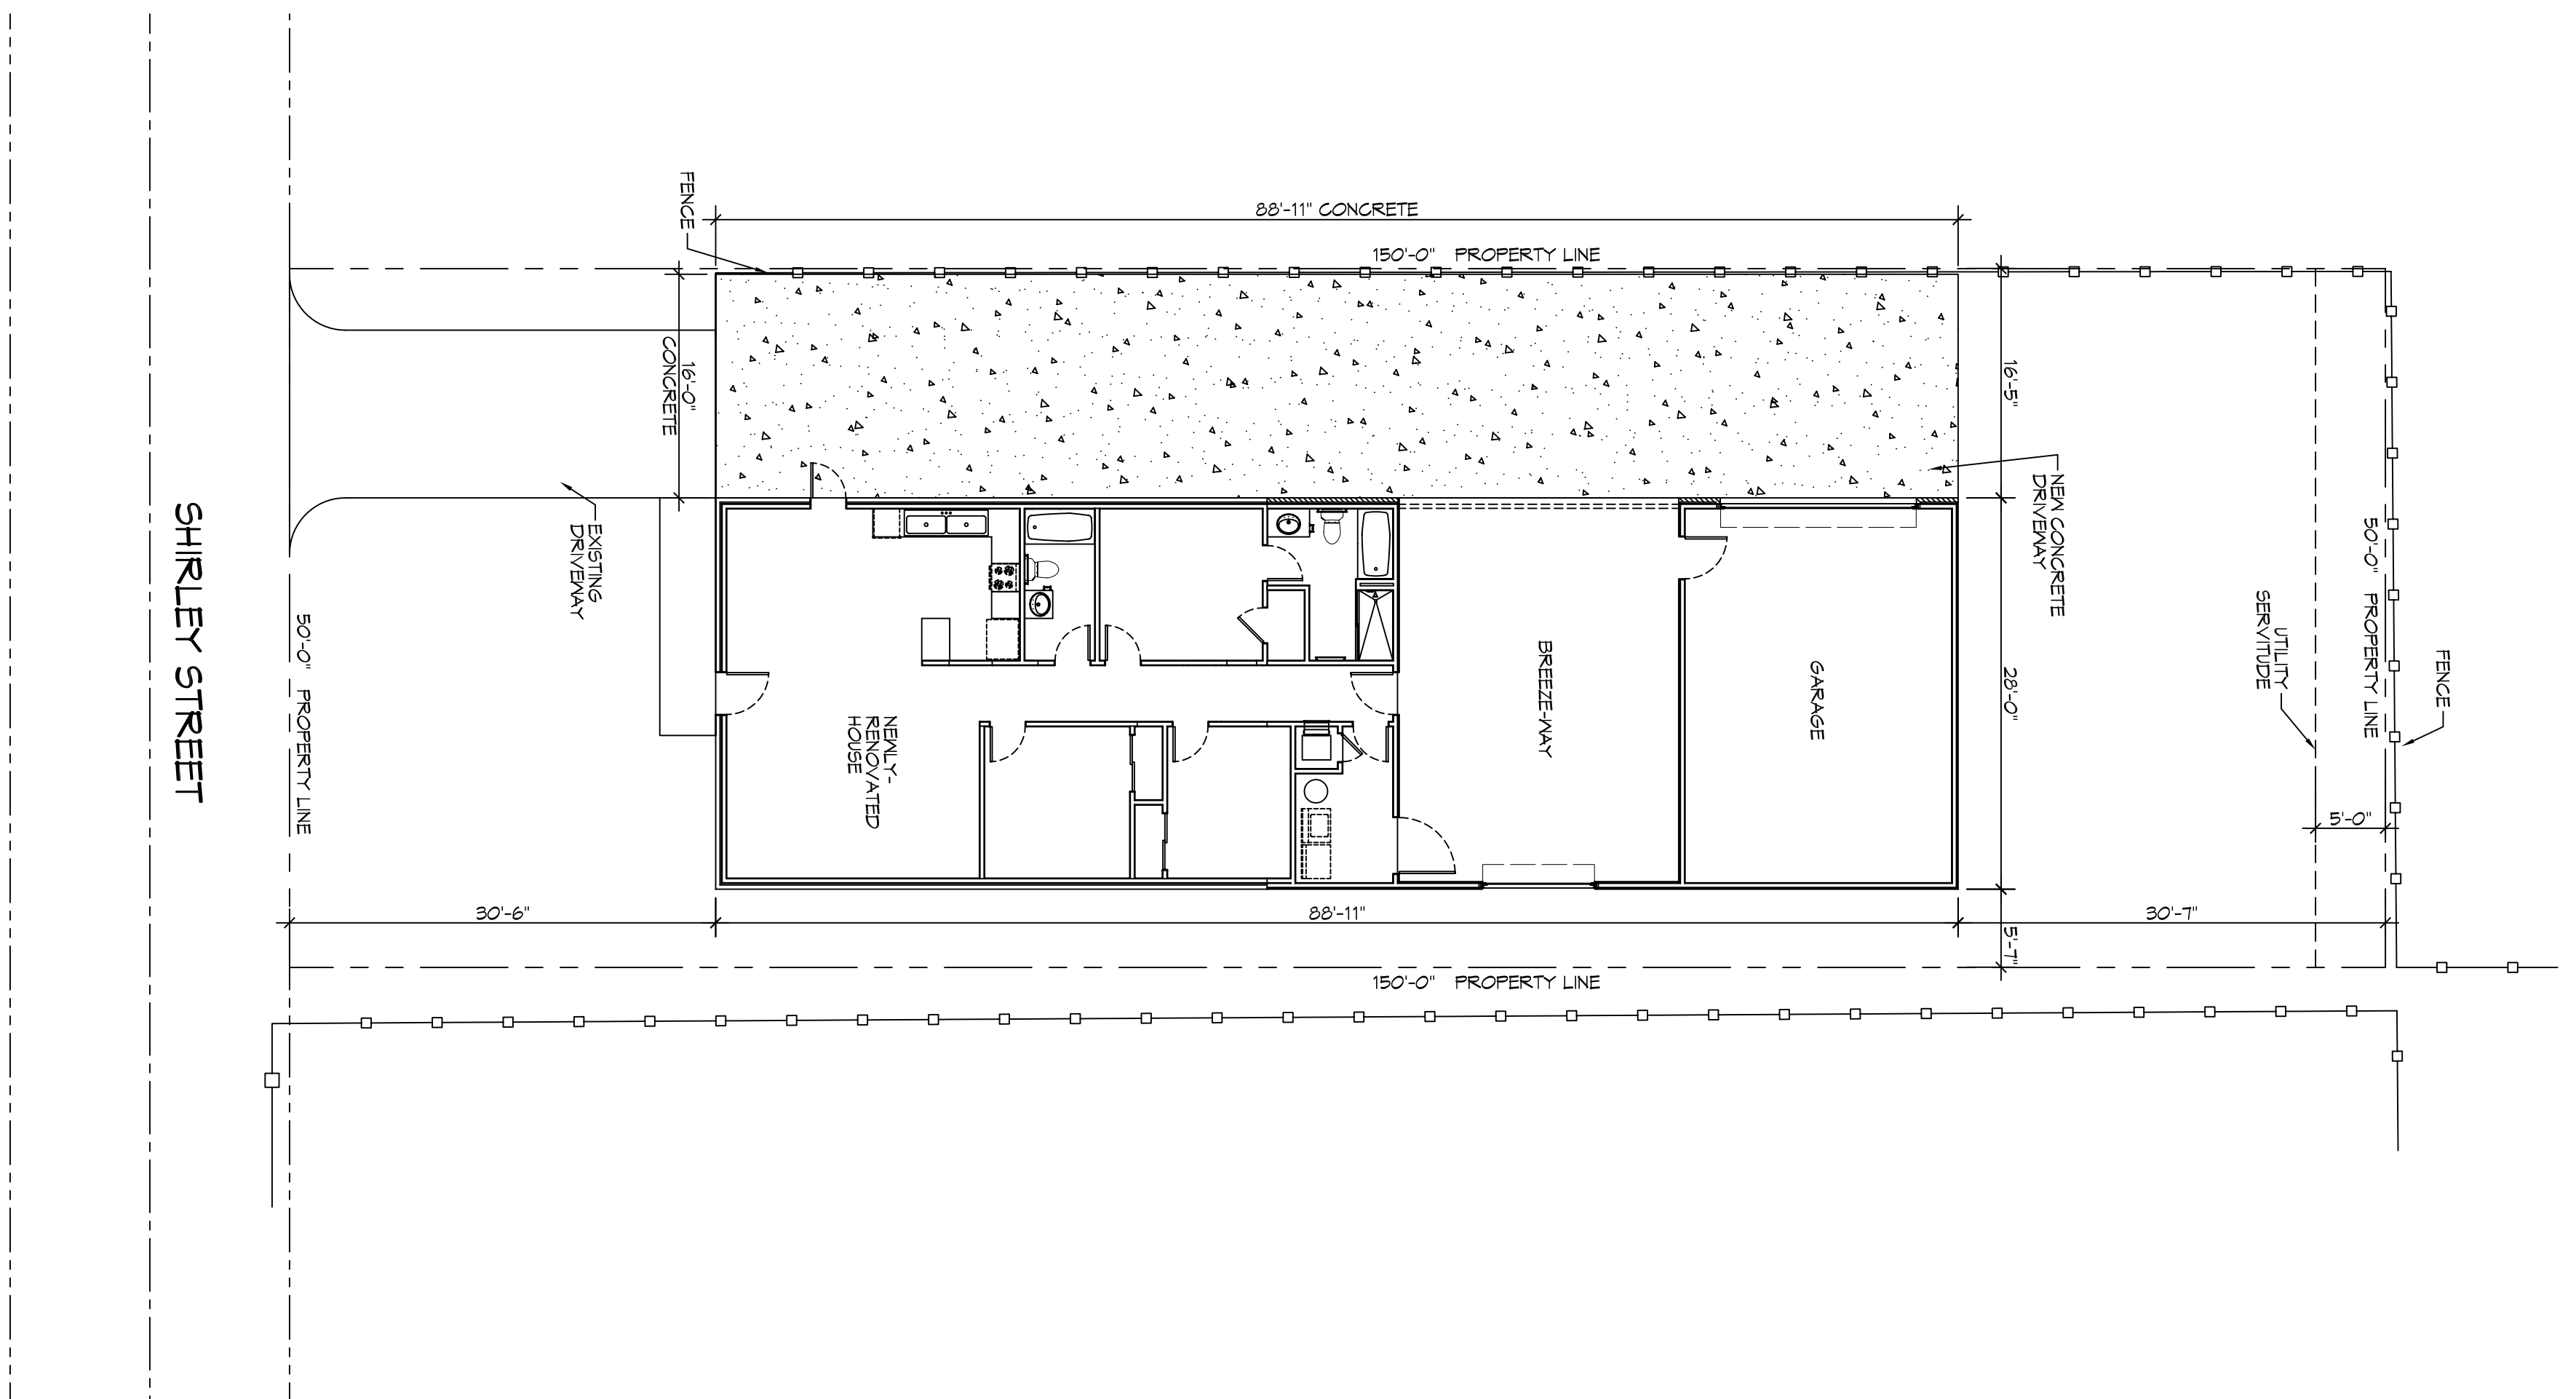

1. NOTES

NOTES

RENOVATIONS AND ADDITIONS TO
**THE MARLOWE
RESIDENCE**

8009 SHIRLEY STREET
METARIE, LA 70003

JOB No: [####] DATE: 10-26-16
DRAWN BY: JTL CHECKED BY: CK

The above drawings and specifications, design and all progress represented hereby are prepared and issued by the undersigned professional engineer and his/her firm and shall be used only in connection with the specific project for which they have been prepared and developed without written consent of Dammon Engineering. Visual contact with these drawings or specifications shall constitute acknowledgment of the above conditions. If you have any questions, please contact the undersigned professional engineer.

**PRELIMINARY
NOT FOR
CONSTRUCTION**

#	DESCRIPTION	REVISIONS	
		DATE	

DAMMON
ENGINEERING, INC.
LOUISIANA & MISSISSIPPI

Chief Engineer: Brian Mistic, PE
554 Old Spanish Trail
Slidell, LA 70458

www.dammonengineering.com
info@dammonengineering.com
PH: 985.649.5832 F: 985.641.5950

C101

DRAWING NUMBER:

SHEET TITLE:
SITE PLAN

SHEET NO.:

OF 4