




**3 REAR ELEVATION**  
SCALE: 1/4" = 1'-0"  
ELEVATION

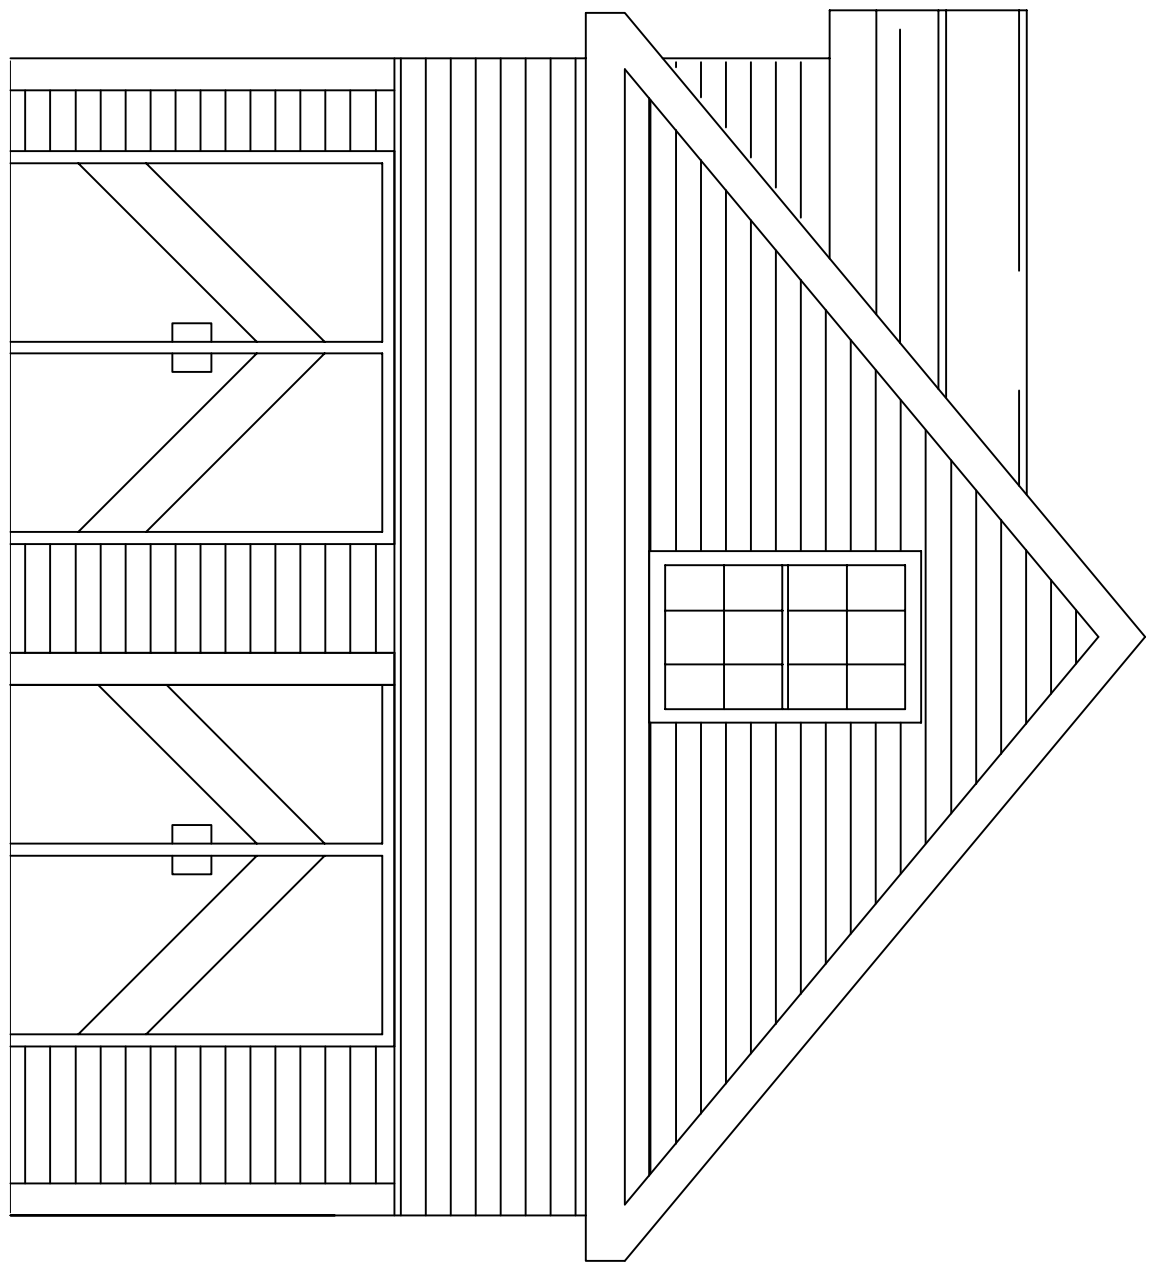

**4 FRONT ELEVATION**  
SCALE: 1/4" = 1'-0"  
ELEVATION

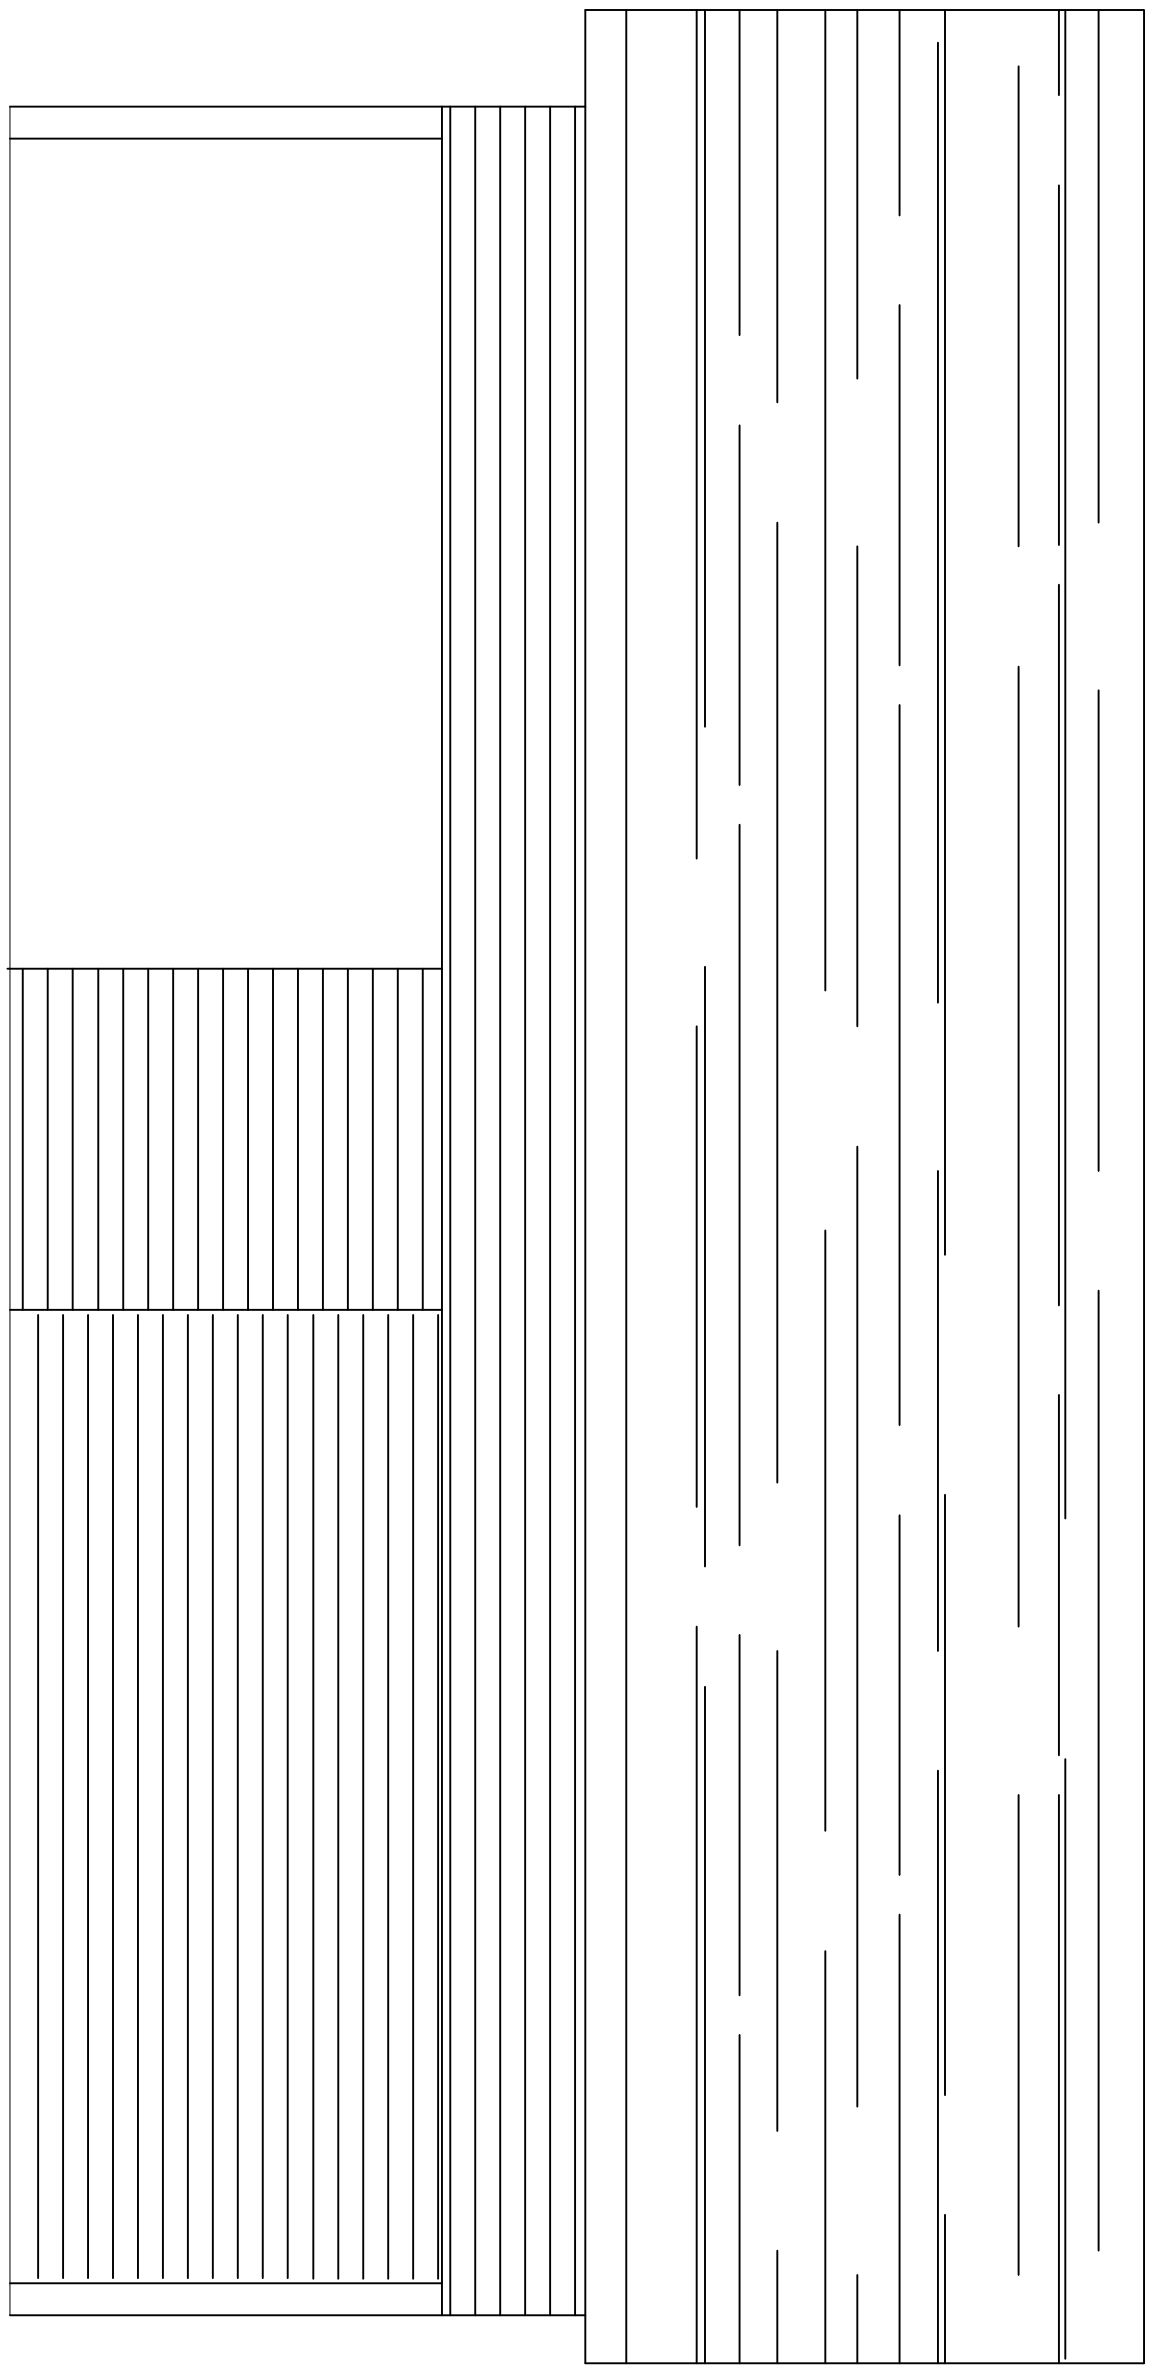

**1 SIDE ELEVATION**  
SCALE: 1/4" = 1'-0"  
ELEVATION

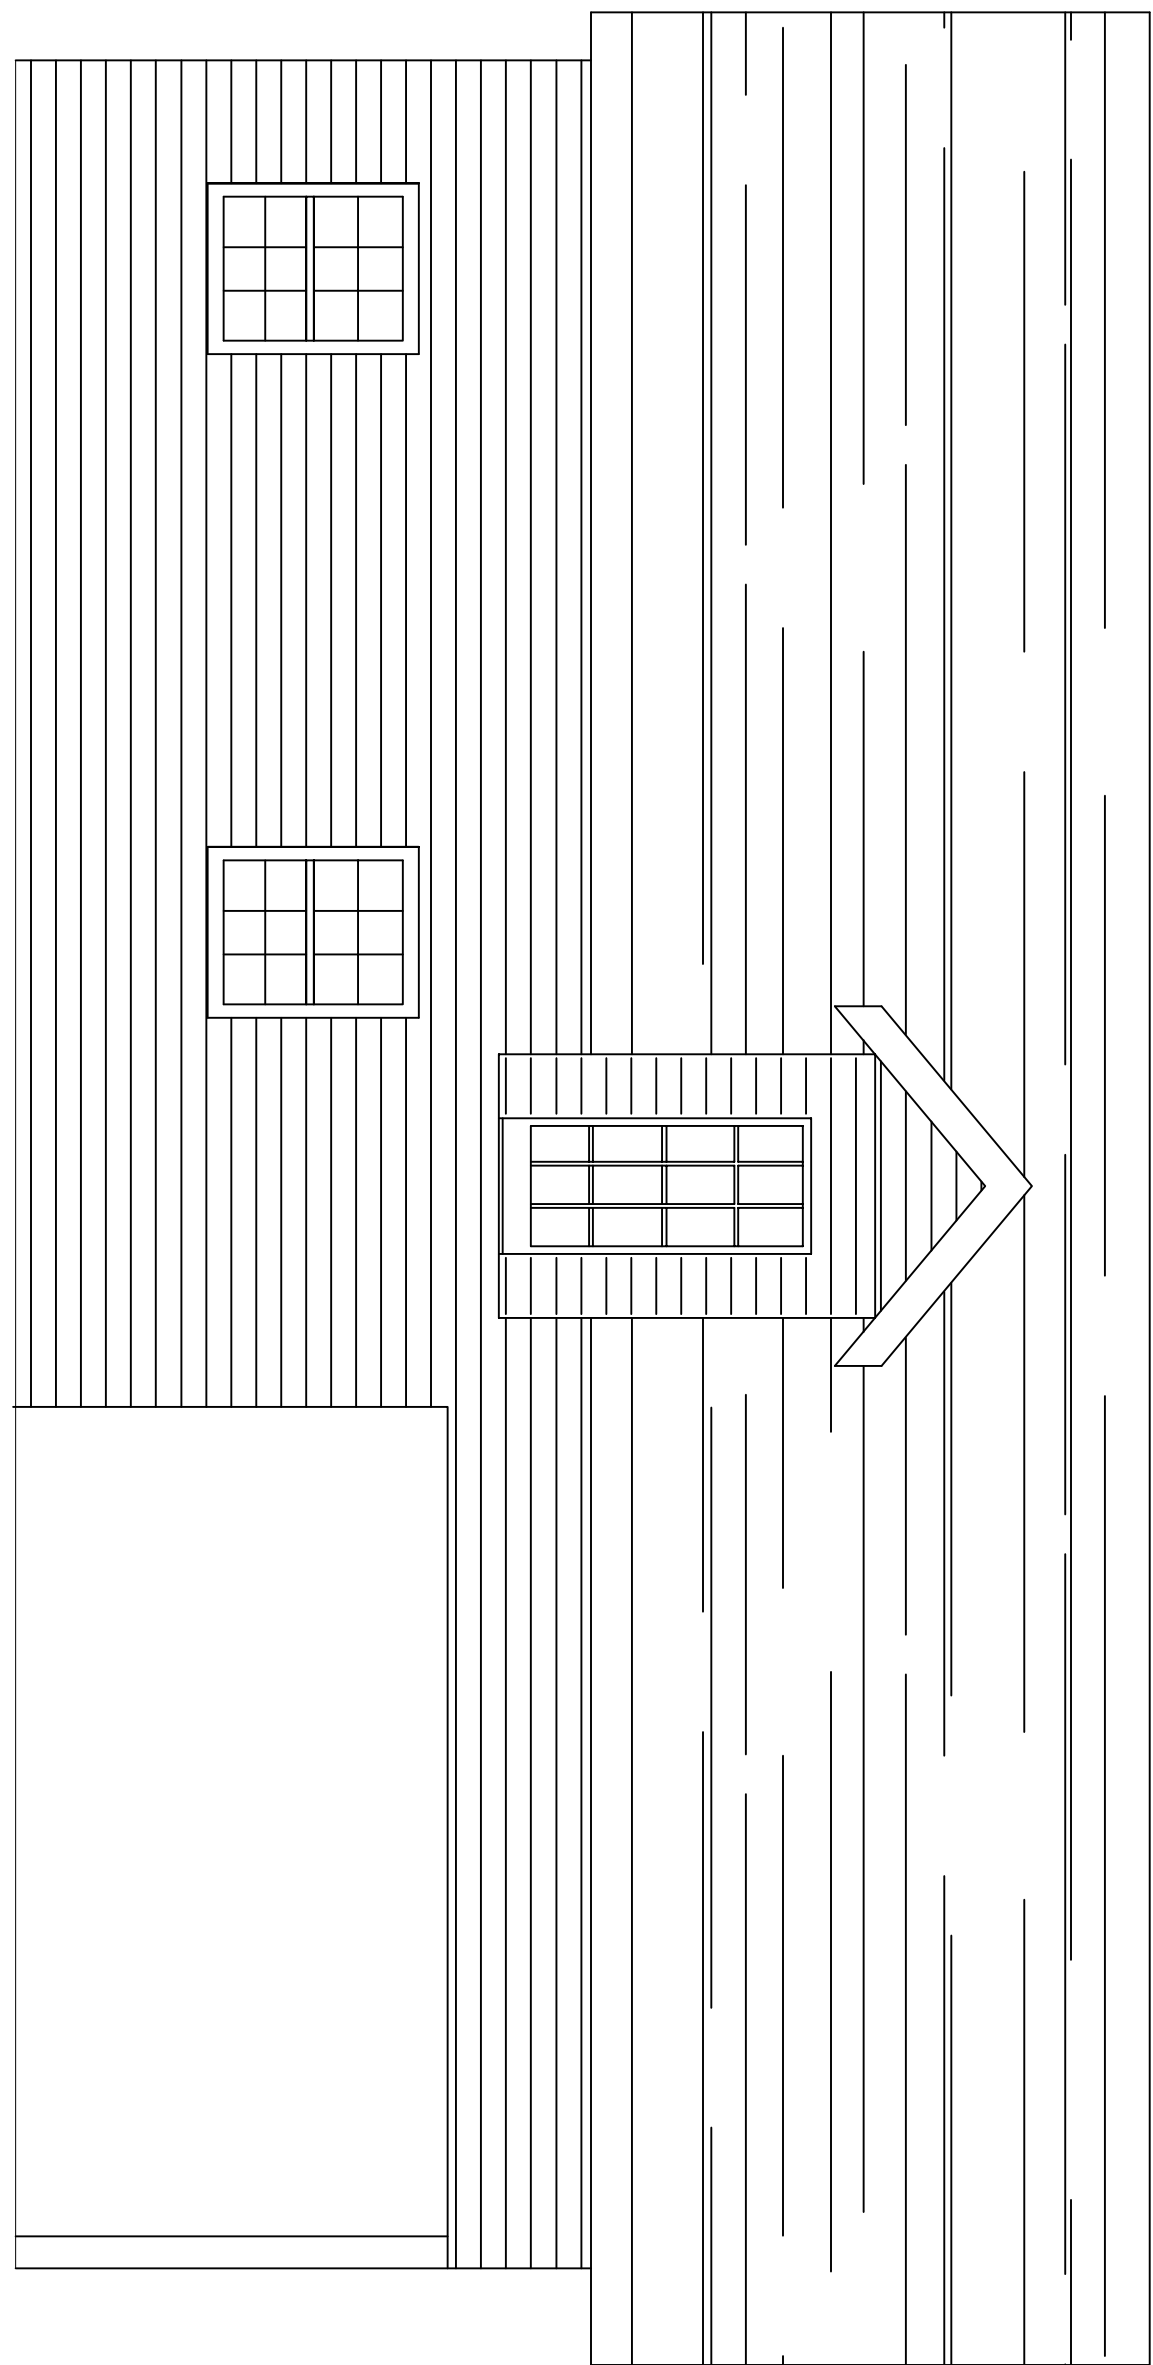

**1 SIDE ELEVATION**  
SCALE: 1/4" = 1'-0"  
ELEVATION

**NEW GARAGE FOR:**  
**RICK V. BETBEZE**

12163 INDIAN TRAIL  
ABITA SPRINGS, LOUISIANA 70458

JOB No: 2017 DATE: 03-29-2017

DRAWN BY: CKD CHECKED BY: BAW

The above drawing, including specifications, details and arrangements represent the work of the engineer and shall remain the property of Dammon Engineering, Inc. No part thereof shall be copied, reproduced or used in connection with any work or project other than the specific project for which it was prepared without the written consent of Dammon Engineering, Inc. All rights reserved. Please contact with these drawings or specifications that constitute the contract for the work.

REVISIONS		
#	DESCRIPTION	DATE



554 Old Spanish Trail  
Slidell, LA 70458  
PH: 985.649.5832

www.dammonengineering.com  
info@dammonengineering.com  
Fax: 985.641.5950

DRAWING NUMBER:  
**A102**

SHEET No: 6 OF 8