


**1 FLOOR PLAN**  
 A4 SCALE: 1/4" = 1'-0" PROPOSED

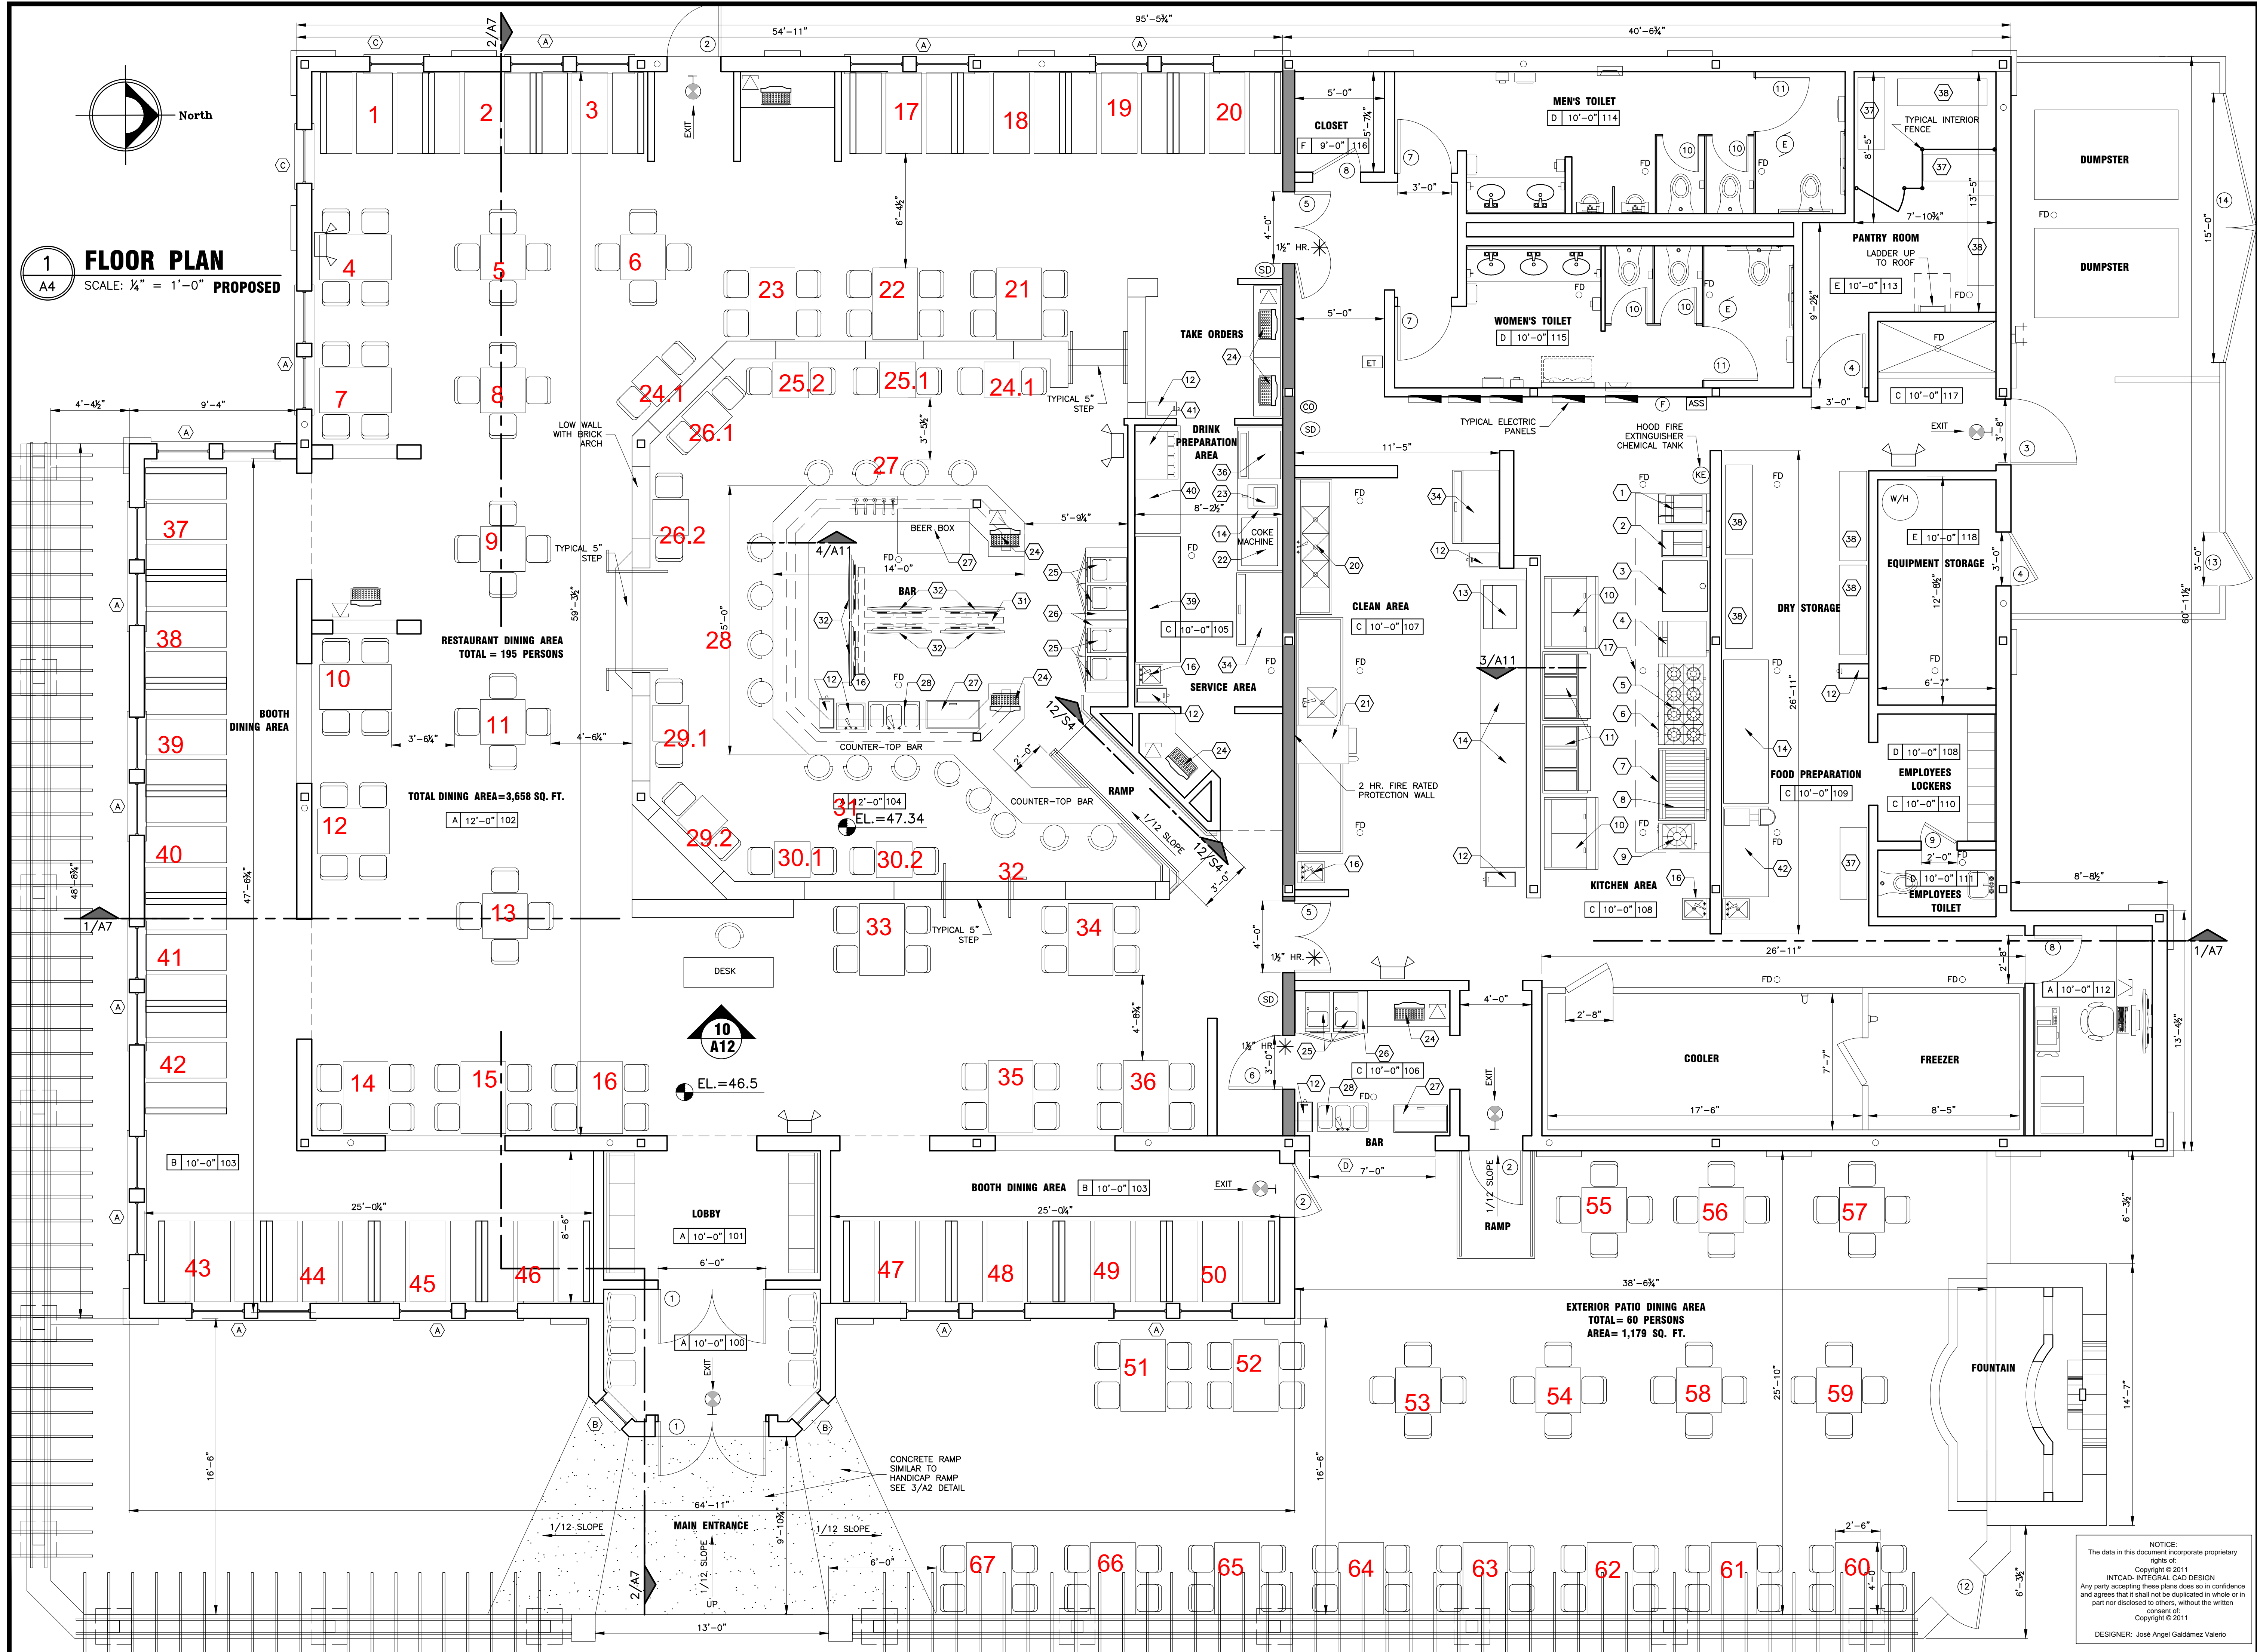

SEAL

INTCAD  
 INTEGRAL CAD BUILDING DESIGN  
 ENGINEER: M.B. SHUKLA, P.E.  
 DESIGNER: JOSE ANGEL GALDAMEZ V.

Revision:	
No. Date:	Revision:

**EL PASO MEXICAN GRILL**  
 200 WEST GLORIA SWITCH ROAD  
 CITY OF CARENCRO LAFAYETTE, LA 70520

FLOOR PLAN

Restaurant Owner:	MR. RUBEN CHAVEZ Cell: (850) 5545233
Designed:	J.A.GALDAMEZ
Drawn:	J.A.GALDAMEZ
Checked:	M.B. SHUKLA
Approved:	M.B. SHUKLA
Scale:	SHOWN
Date:	05/22/15
Project No:	001001
Sheet No:	A4 OF 13

NOTICE:  
 The data in this document incorporate proprietary rights of:  
 Copyright © 2011  
 INTCAD- INTEGRAL CAD DESIGN  
 Any party accepting these plans does so in confidence and agrees that it shall not be duplicated in whole or in part nor disclosed to others, without the written consent of:  
 Copyright © 2011  
 DESIGNER: Jose Angel Galdamez Valerio