


**1 SITE PLAN**  
SCALE: 1/8" = 1'-0"

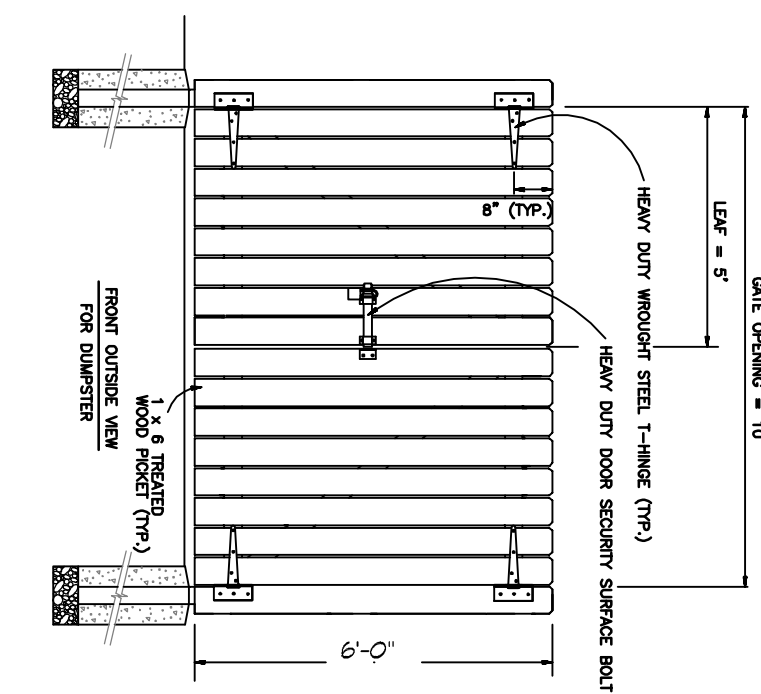


**2 DUMPSTER ENCLOSURE**  
SCALE: 1/4" = 1'-0"

SHEET NO. **C101** 3 of 4

DRAWING NUMBER:

**NEW RESTAURANT**  
**OLD TOWN PIZZA COMPANY**  
285 COUSIN STREET  
SLIDELL, LA 70458

JOB No: 2321 DATE: 11-21-17  
DRAWN BY: CKD CHECKED BY: CKD

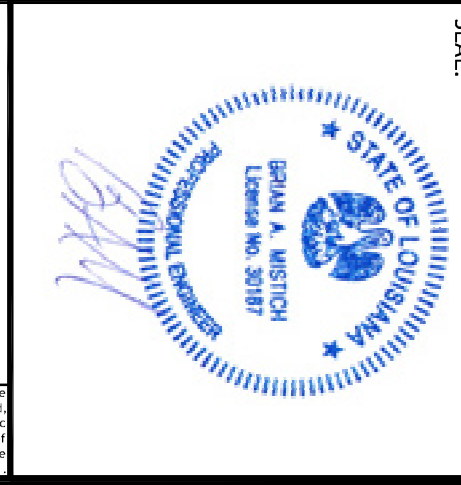

#	DESCRIPTION	DATE

**DAMMON ENGINEERING, INC.**  
LOUISIANA & MISSISSIPPI

Chief Engineer: Brian Mstich, PE  
554 Old Spanish Trail  
Slidell, LA 70458

www.dammonengineering.com  
info@dammonengineering.com  
PH: 985.649.5832