


FILE NAME: A:\RESTAURANT\101 - Old Town Pizza Company\101 - Landscape.dwg PLOT DATE: 8/14/2018 10:30:00 AM

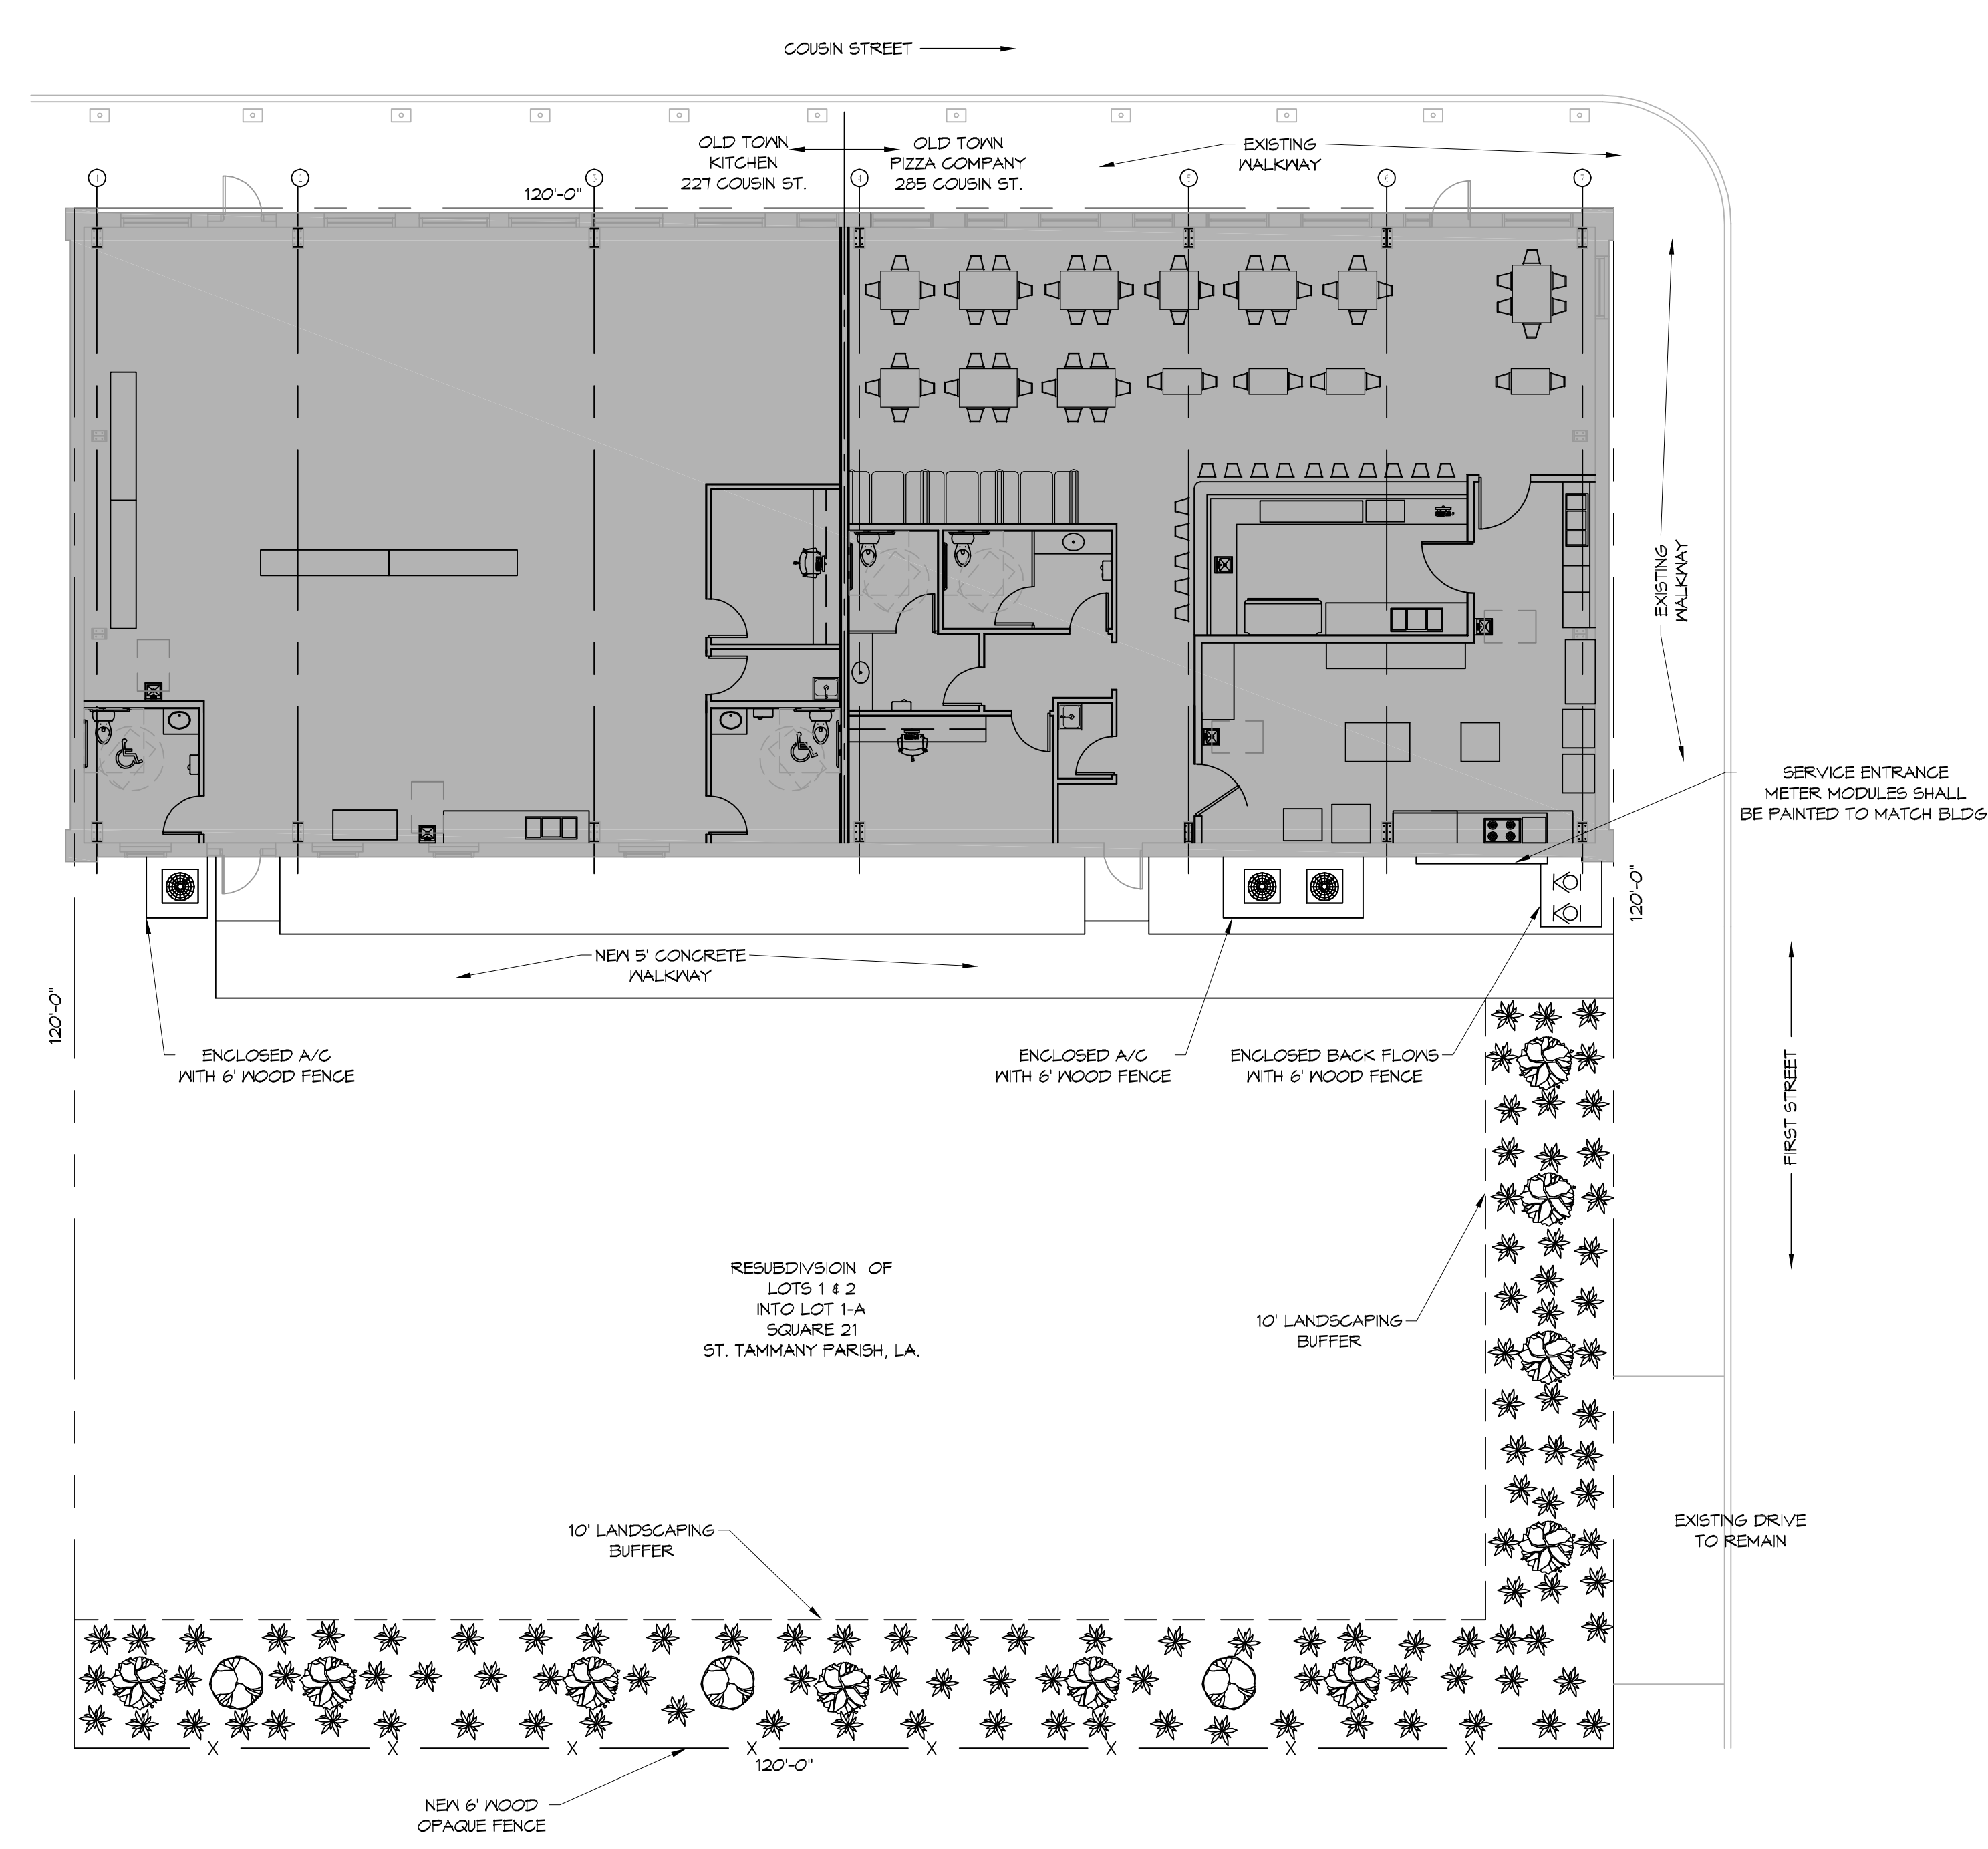


1 SITE PLAN
SCALE: 1"=10'-0"



LANDSCAPING LEGEND

- RED MAPPLE
ALL CLASS 'A' TREES, AT THE TIME OF PLANTING, SHALL HAVE A MINIMUM CALIPER OF AT LEAST 2" TO 2 1/2", MEASURED SIX (6") INCHES ABOVE THE ROOT BALL, AND A MINIMUM HEIGHT OF 10-12 FEET.
- GAMELLIA
ALL CLASS 'B' TREES AND ALL TREES, OTHER THAN CLASS 'A' TREES, AT THE TIME OF PLANTING, SHALL HAVE A MINIMUM CALIPER OF AT LEAST ONE AND ONE HALF (1-1/2) INCHES MEASURED (6") SIX INCHES ABOVE THE ROOT BALL AND A MINIMUM HEIGHT OF 8 TO 10 FEET.
- AZALEA
SHRUB: A RELATIVELY LOW-GROWING BUSHY PLANT, USUALLY WITH WOODY STEMS. FOR THE PURPOSE OF THIS DEFINITION, GROUND COVER, TREES AND ANNUALS ARE NOT CONSIDERED SHRUBS. ALL SHRUBS, AT THE TIME OF PLANTING, SHALL HAVE A MINIMUM HEIGHT OF TWO (2) FEET.

NOTE: ALL TREES & SHRUBS TO BE MULCHED W/3" DEPTH, ALL OTHER AREAS TO BE COVERED IN LIVE GROUND COVER/SEED OR SOD.

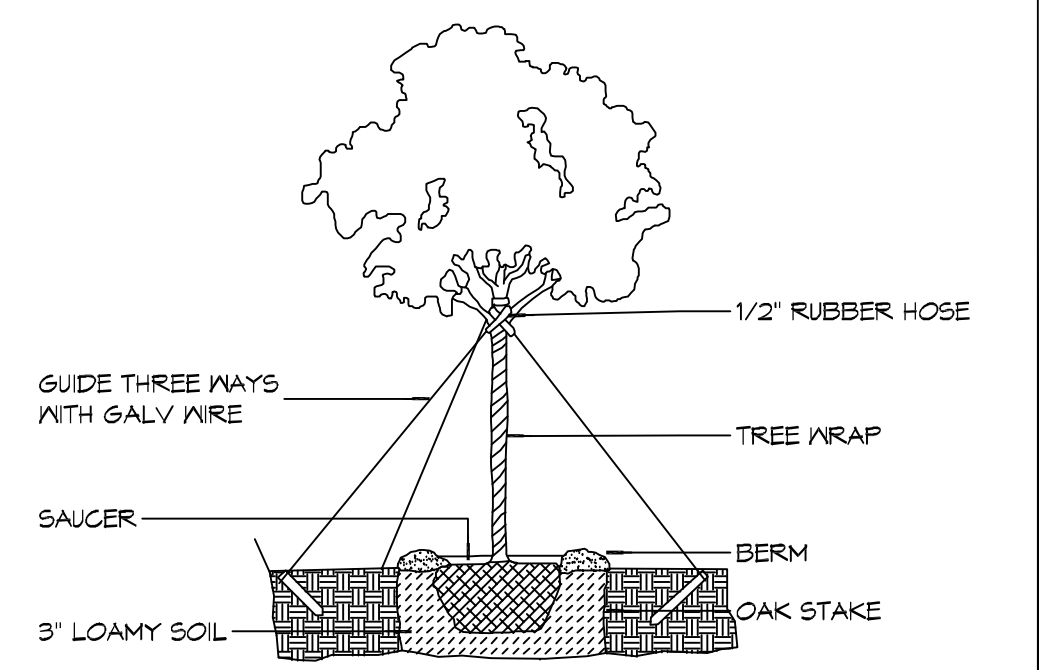

NOTE: ALWAYS PLANT EQUAL TO OR 1" - 2" ABOVE GROUND.

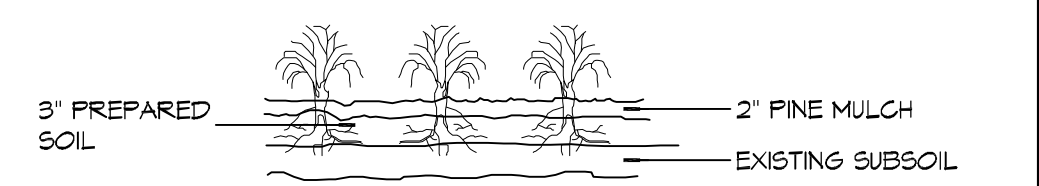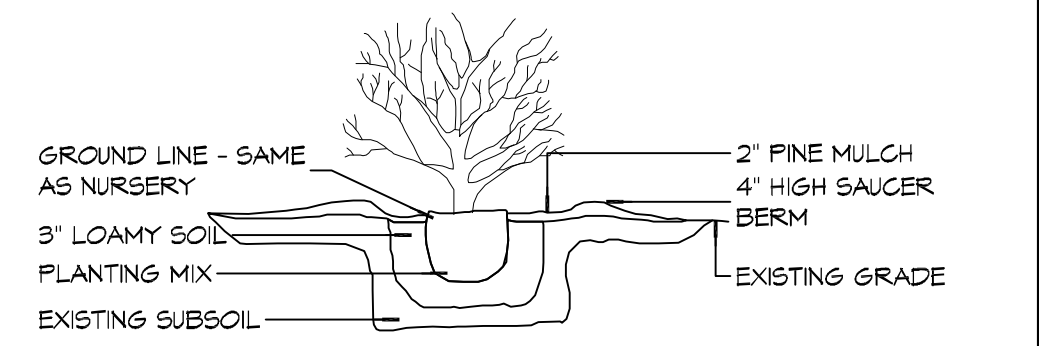

1 DETAILS
SCALE: NTS

DAMMON ENGINEERING, INC.

LOUISIANA & MISSISSIPPI

Chief Engineer: Brian Mitch, PE
554 Old Spanish Trail
Slidell, LA 70468
www.dammonengineering.com
info@dammonengineering.com
PH: 985.649.9832

#	DESCRIPTION	DATE

SEAL:

NEW RESTAURANT
OLD TOWN PIZZA COMPANY

285 COUSIN STREET
SLIDELL, LA 70468

JOB No: 2831 DATE: 11-21-17
DRAWN BY: CKD CHECKED BY: CKD

SHEET TITLE:
SITE PLAN

DRAWING NUMBER:
L101

SHEET No: 3 of 4

