



E.C. DAMMON, P.E., LICENSED PROFESSIONAL ENGINEER, No. 12,000, State of Louisiana, Mechanical, 5111 - Old Spanish Trail, Slidell, LA 70458, 985.649.5832

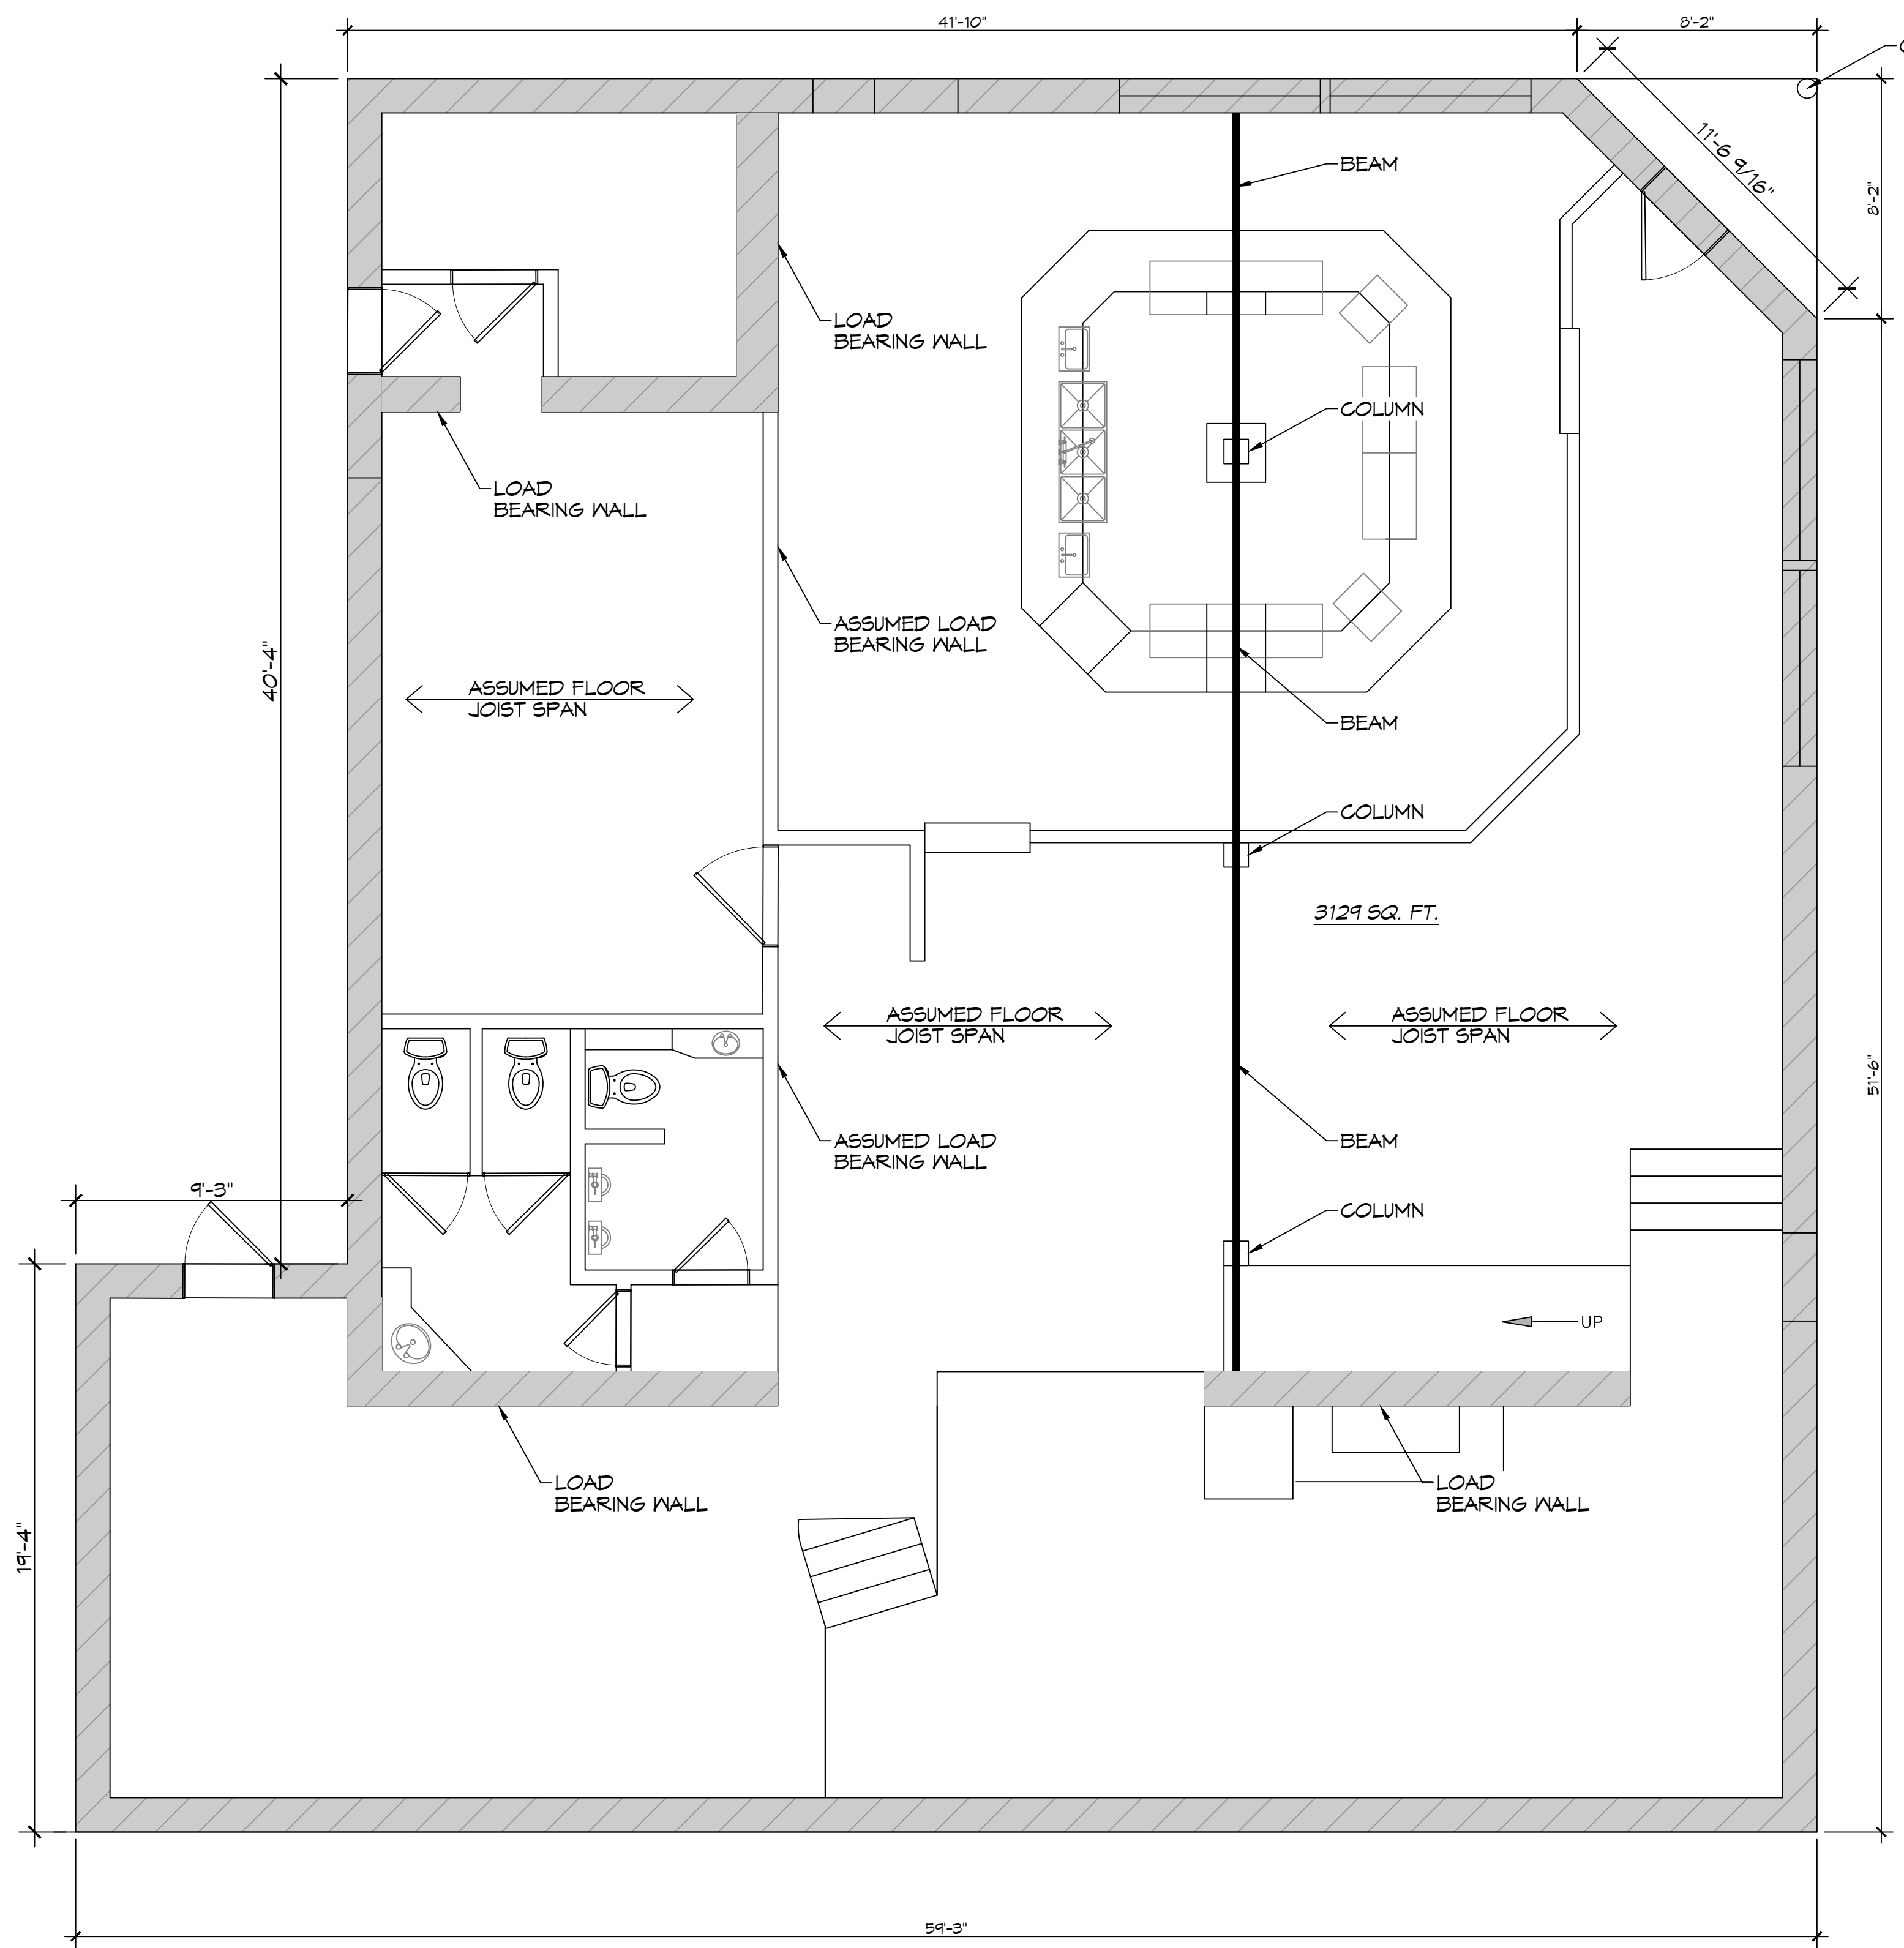

**1 LEVEL ONE - EXISTING FLOOR PLAN**  
SCALE: 1/4" = 1'-0"

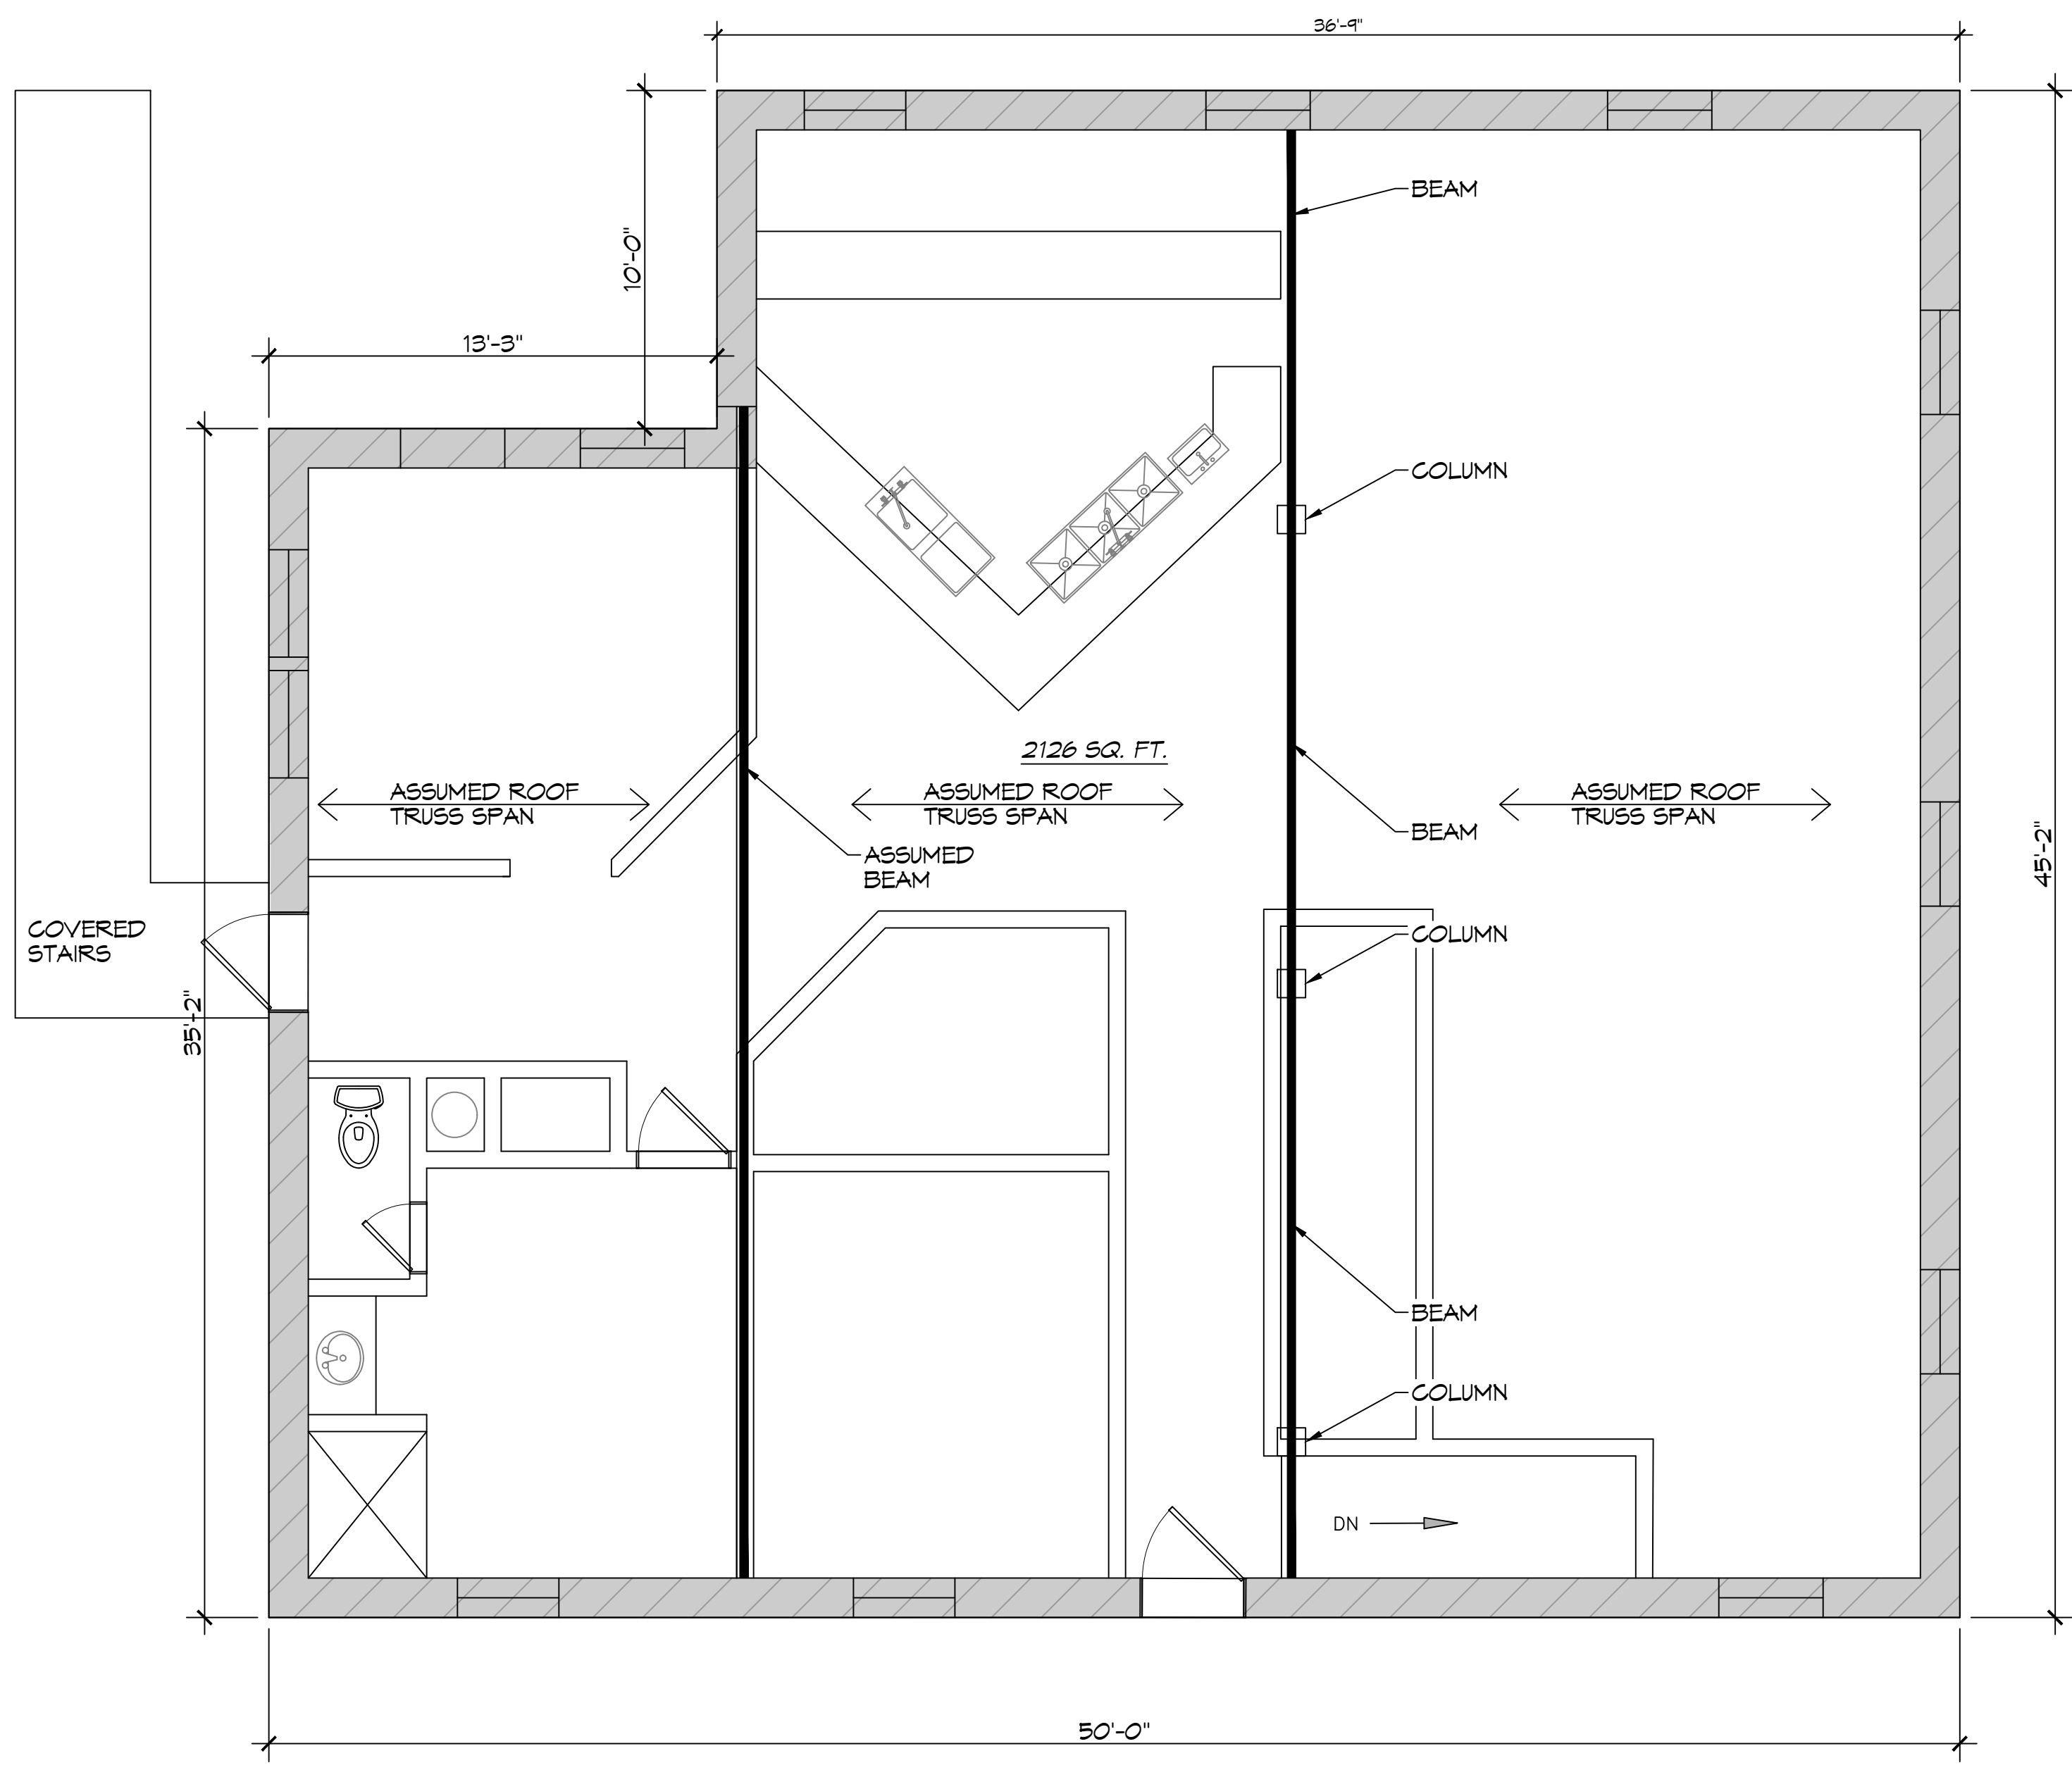

**2 LEVEL TWO - EXISTING FLOOR PLAN**  
SCALE: 1/4" = 1'-0"

BUILDING SQUARE FOOTAGES	
LEVEL ONE SQUARE FOOTAGE =	3129
LEVEL TWO SQUARE FOOTAGES =	2126
TOTAL SQUARE FOOTAGES =	5255
ALL DIMENSIONS ARE ±.	

**DAMMON**  
**ENGINEERING, INC.**  
 LOUISIANA & MISSISSIPPI  
 Chief Engineer: Brian Misch, P.E.  
 554 Old Spanish Trail  
 Slidell, LA 70458  
 www.dammonengineering.com  
 info@dammonengineering.com  
 PH: 985.649.5832

#	DESCRIPTION	DATE

SEAL:

EXISTING BUILDING  
**HEIDELBERG'S**  
 147 COUSIN STREET  
 SLIDELL, LA 70458  
 JOB No: 07-02-2024  
 DATE: 07-02-2024  
 DRAWN BY: CKD  
 CHECKED BY: CKD

SHEET TITLE:  
 LEVEL ONE AND TWO,  
 EXISTING FLOOR PLANS  
 DRAWING NUMBER:  
**A101**  
 SHEET No: 1 of 1