

## DOOR SCHEDULE

| MARK | DOOR                 | FRAME    | HARDWARE SET | REMARKS             |
|------|----------------------|----------|--------------|---------------------|
| 100  | EXISTING 3'-0"x6'-8" | EXISTING | EXISTING     | NOTE 1, 2, 3, 6 & 7 |
| 101  | EXISTING 3'-0"x6'-8" | EXISTING | EXISTING     | A                   |
| 102  | EXISTING 3'-0"x6'-8" | EXISTING | EXISTING     | NOTE 2, 3, 4 & 7    |
| 103  | NEW 3'-0"x6'-8"      | P-1      | P-1          | NOTE 6 & 7          |

### DOOR/FRAME SCHEDULE NOTES:

1. DOOR TO HAVE A SIGN THAT READS "DOOR TO REMAIN UNLOCKED DURING REGULAR BUSINESS HOURS"
2. EXISTING HARDWARE TO REMAIN, VERIFY WITH OWNER ANY ADDITIONAL HARDWARE REQUIRED.
3. UNDERROUT RESTROOM DOORS 3/4"
4. UNDERROUT RESTROOM DOORS 3/4"
5. RELOCATE AS PER DRAWINGS.
6. LOCKS ON DOORS IN MEANS OF EGRESS SHALL NOT REQUIRE THE USE OF A KEY (INTERIOR SIDE), SPECIAL DEVICE OR SPECIAL KNOWLEDGE TO OPEN IN THE DIRECTION OF EGRESS. ALL DOORS SHALL HAVE LEVER TYPE HANDLES.
7. DOORS SHALL BE SELF CLOSING.


## HARDWARE SCHEDULE

| MARK | QTY | ITEM           | MANUFACTURER | MODEL NO | FINISH          | REMARKS |
|------|-----|----------------|--------------|----------|-----------------|---------|
| A    | 1   | BUTT HINGES    | WAGNER       | HA231    | 3 1/2" x 3 1/2" | US800   |
|      | 2   | CLOSURE        | SHAWNEE      | 1230     | 9" x 6"         | US800   |
|      | 3   | KICK/NOE PLATE | ROCKWOOD     | 19" x 4" | 125             | US800   |
|      |     | DOOR SILENCER  | GRIN JONSON  | WET      |                 | US800   |

## NOT APPROVED FOR CONSTRUCTION

REAR OF BUILDING.

LOAD BEARING WALL.  
FOOT PRINT OF  
CONDENSING UNIT.

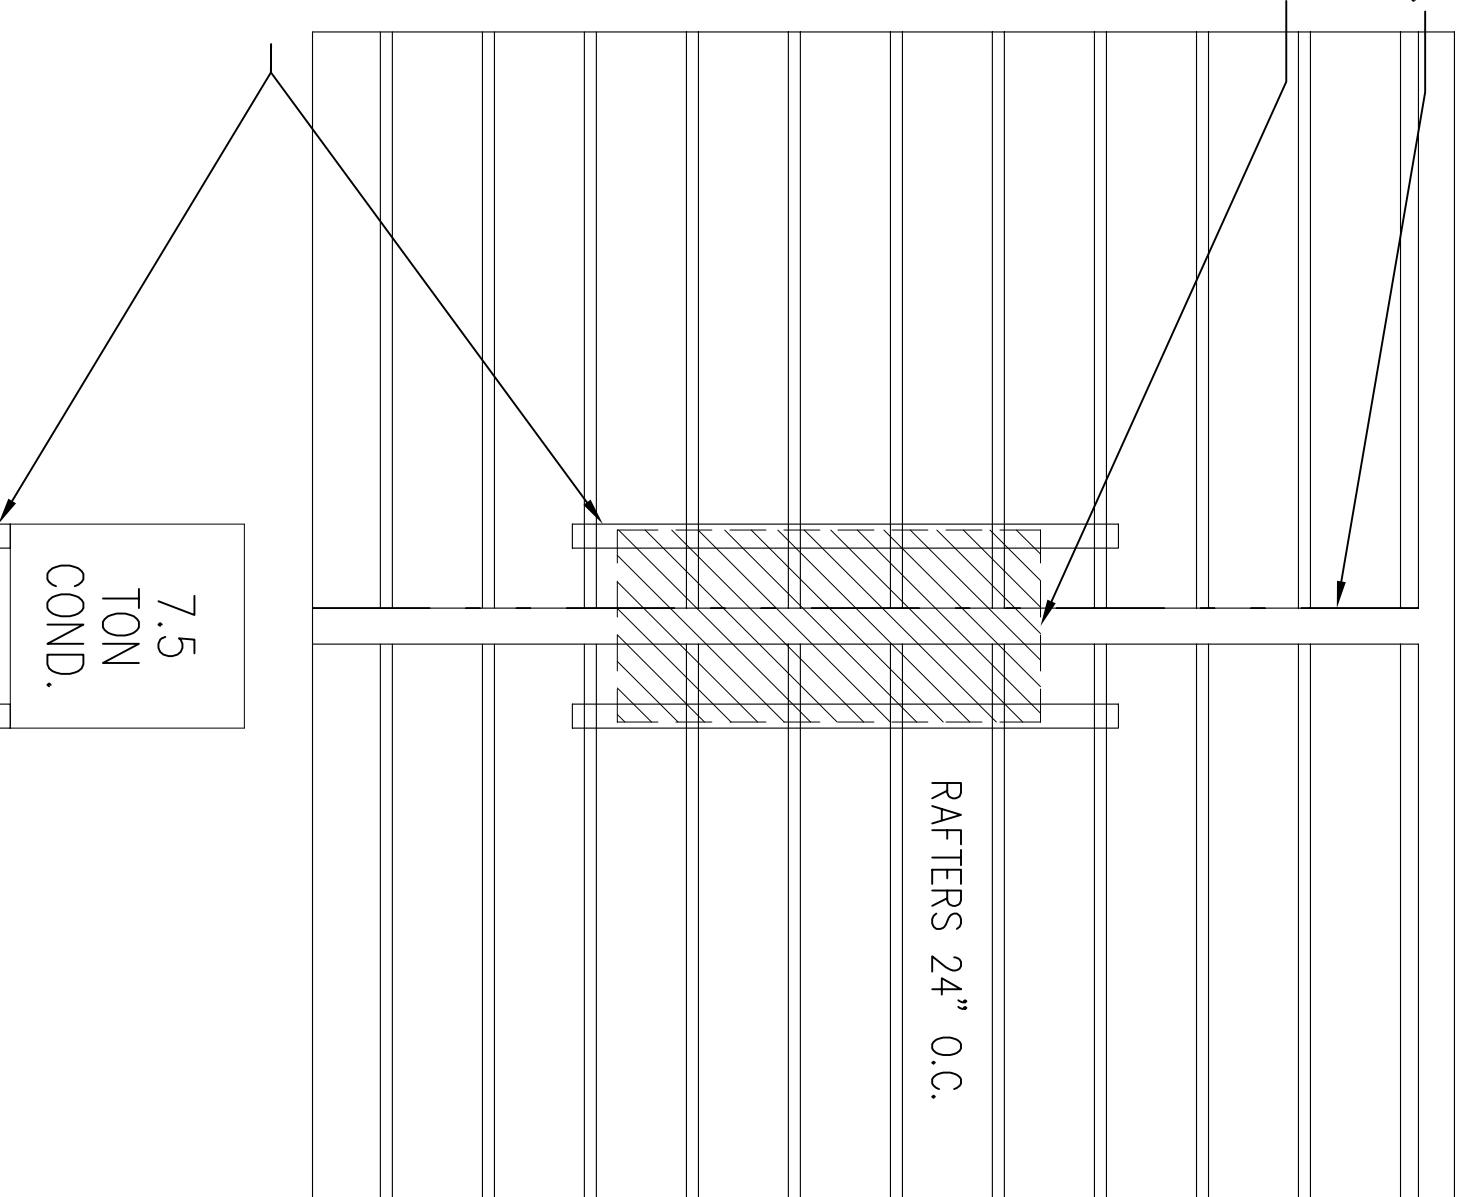

TREATED 4x4 EACH SIDE OF  
CONDENSER. EXTEND 4x4  
TO SPAN MINIMUM OF 6  
RAFTERS. CONTACT  
LANDLORD ROOFING  
CONTRACTOR TO MAINTAIN  
WARRANTY.

7 1/2 TON CONDENSER ROOFTOP  
MOUNTING DETAIL.

N.T.S.


### GENERAL NOTES:

1. CONTRACTOR SHALL EMPLOY A LICENSED SPRINKLER COMPANY TO INSTALL THE FIRE-EXTINGUISHING SYSTEM FOR THE HOOD SYSTEM.
2. CONTRACTOR TO VERIFY ALL SITE CONDITIONS AND ALL DIMENSIONS PRIOR TO CONSTRUCTION. ALL WORK SHALL CONFORM TO ALL LOCAL AND STATE CODES AND REGULATIONS.
3. GENERAL CONTRACTOR SHALL INSTALL ALL REQUIRED BLOCKING FOR ALL EQUIPMENT, HANGERS, ETC.
4. INSULATION AND INSULATION ASSEMBLIES SHALL MEET THE REQUIREMENTS OF SECTION 719, INTERNATIONAL BUILDING CODE, 2006.
  - A. CONCEALED INSULATION SHALL HAVE A FLAME SPREAD OF NOT MORE THAN 25 AND A SMOKE DEVELOPED INDEX 0-450.
  - B. FACING SHALL COMPLY WITH IBC 719.2.1.
5. INTERIOR WALL AND CEILING FINISHES SHALL HAVE A CLASS A RATING WITH A FLAME SPREAD OF 0-25 AND A SMOKE DEVELOPED INDEX OF NOT MORE THAN 6.
6. DIMENSIONS ARE TO CENTER LINE OR FACE OF STUDS, CENTER LINES OF COLUMNS.
7. CONTRACTOR TO VERIFY ALL SITE CONDITIONS AND ALL DIMENSIONS PRIOR TO CONSTRUCTION.
8. MATERIALS SHALL BE NEW AND U.L. LISTED.
9. NO WORK SHALL BE CONCEALED UNTIL APPROVED BY LOCAL INSPECTORS.
10. CONSTRUCTION SHALL COMPLY WITH ALL CITY, STATE AND LOCAL CODES.
11. CONTRACTOR TO GUARANTEE WORK FOR ONE YEAR.
12. CONTRACTOR SHALL FURNISH WATER AND POWER FROM EXISTING SOURCES.
13. PAINT GRADE TO BE SHERWIN-WILLIAMS OR EQUIVALENT. ALL WORK TO RECEIVE 2 COATS.
14. PROVIDE CLEANUP ON A REGULAR BASIS. NO TRASH STORED IN BUILDING.
15. USE 6" STUDS AT ALL PLUMBING WALLS.
16. PROVIDE GALV. METAL PAN WITH DRAIN AT WATER HEATER LOCATION.
17. LOCKS ON DOORS IN MEANS OF EGRESS SHALL NOT REQUIRE THE USE OF A KEY (INTERIOR SIDE), SPECIAL DEVICE OR SPECIAL KNOWLEDGE TO OPEN IN THE DIRECTION OF EGRESS. ALL DOORS SHALL HAVE LEVER TYPE HANDLES.
18. ALL WORK SHALL COMPLY WITH THE LATEST EDITION OF ALL LOCAL, STATE AND NATIONAL CODES THAT COVER THE SECTION OF WORK BEING PERFORMED.
19. PROVIDE PORTABLE FIRE EXTINGUISHERS IN ACCORDANCE WITH NFPA 10. SEE APPENDIX "E" OF NFPA 10 FOR DISTRIBUTION OF EXTINGUISHERS.
20. GENERAL CONTRACTOR TO INSTALL PLYWOOD BACKING BEHIND ALL SHELVING AND SINKS AS NEEDED TO SUPPORT SUCH ITEMS. (VERIFY LOCATIONS W/OWNER)
21. ALL FIRE PARTITIONS SHALL EXTEND TIGHT TO ROOF SHEATHING & SEALED WITH APPROVED FIRE CAULK. CONTRACTOR TO VERIFY.
22. ALL ELECTRICAL, MECHANICAL & PLUMBING PENETRATING FIRE PARTITIONS SHALL BE FIRE CAULKED. (PENETRATIONS THROUGH RATED CONSTRUCTION SHALL BE SEALED WITH

### ROOM FINISH SPECIFICATIONS


1. ALL WALLS TO RECEIVE "FRP" PANELS FROM FLOOR TO CEILING EXCEPT IN THE LOBBY AREA. INSTALL FRP WITH ALL TRIM AND ACCESSORIES, TO BE INSTALLED PER MANUFACTURER'S INSTRUCTIONS. PANELS TO BE MANUFACTURED BY "MARLITE CORPORATION" TO BE NOVR (P-140)
2. SEE SHEET A-3 FOR FLOORING SCHEDULE.
3. CEILING SHALL BE WASHABLE, HARD SURFACE VINYL FACED 24"x24" LAY-IN ACOUSTIC PANELS IN "STIPPLE" FINISH WITH EXISTING WHITE ALUMINUM "T" GRID SYSTEM. RESTROOM CEILING IS TO BE PAINTED.
5. ALL DOORS, FRAMES AND WOOD TRIM SHALL BE PAINTED TWO COATS OF "SHERWIN WILLIAMS 6119 "ANTIQUE WHITE".
6. ALL EXPOSED PARTITION ENDS AND CORNERS SHALL HAVE 5, STAINLESS STEEL CORNERS TO FLOOR. (NOT TOP OF COVE)

|                                |                              |                        |  |
|--------------------------------|------------------------------|------------------------|--|
| NOTE: ALL WALLS TO BE REMOVED. | NOTE: EXIST WALLS TO REMAIN. | NOTE: NEW WALLS SHOWN. | CONTRACTOR TO VERIFY ALL DIMENSIONS AND CONDITIONS, PRIOR TO ERECTING WALLS AND STARTING CONSTRUCTION. |
|--------------------------------|------------------------------|------------------------|--|

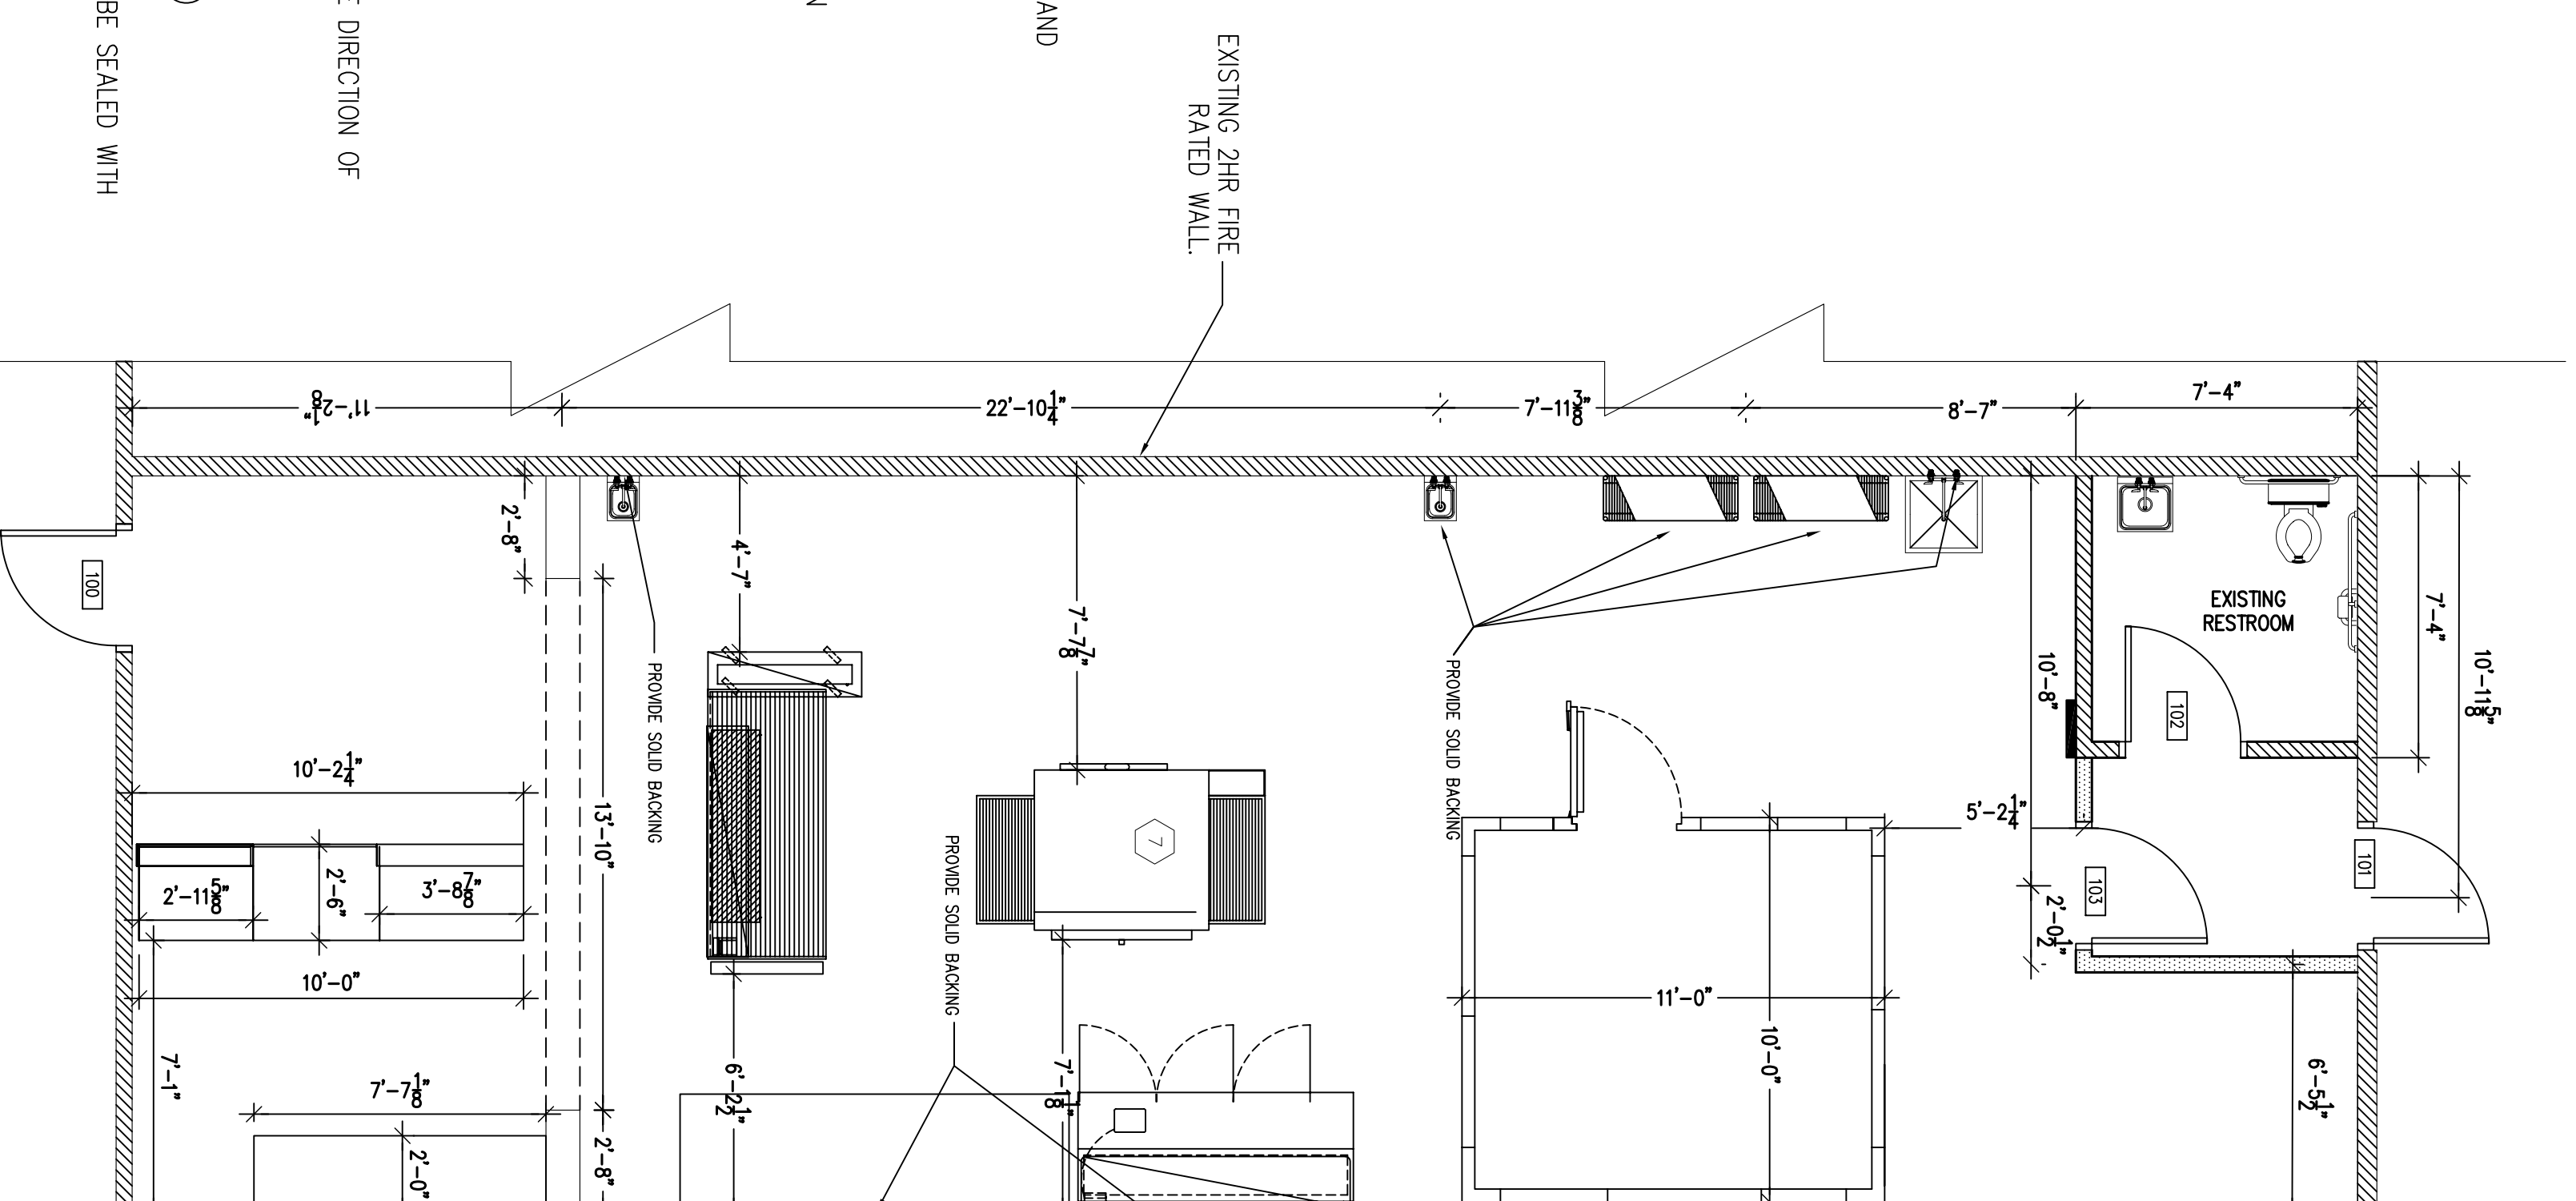

EQUIPMENT PLAN

SCALE: 1/4" = 1'-0"

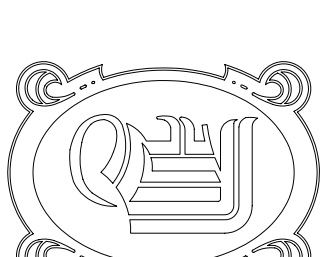

**DAMMON**  
ENGINEERING, INC.

EMMETT  
DAMMON

ARCHITECT  
ROBERT  
WILTSE

1095 FLORIDA AVENUE  
SLIDELL, LA. 70458  
985-649-5832

WEBSITE:  
WWW.DAMMONENGINEERING.COM

EMAIL:  
DAMMONENG@BELLSOUTH.NET

ARCHITECTURE  
ENGINEERING  
STUDIES  
PLANNING  
INVESTIGATION  
EXPERT WITNESS

MARCO'S  
PIZZA  
TENANT  
BUILDOUT

2349 E. GAUSE BLVD  
SLIDELL, LA  
70458

DEMO AND  
FLOOR  
PLAN

SCALE: AS NOTED


JOB#: 2082

DATE: 11-1-10

SHEET 2

A-1

OF 10

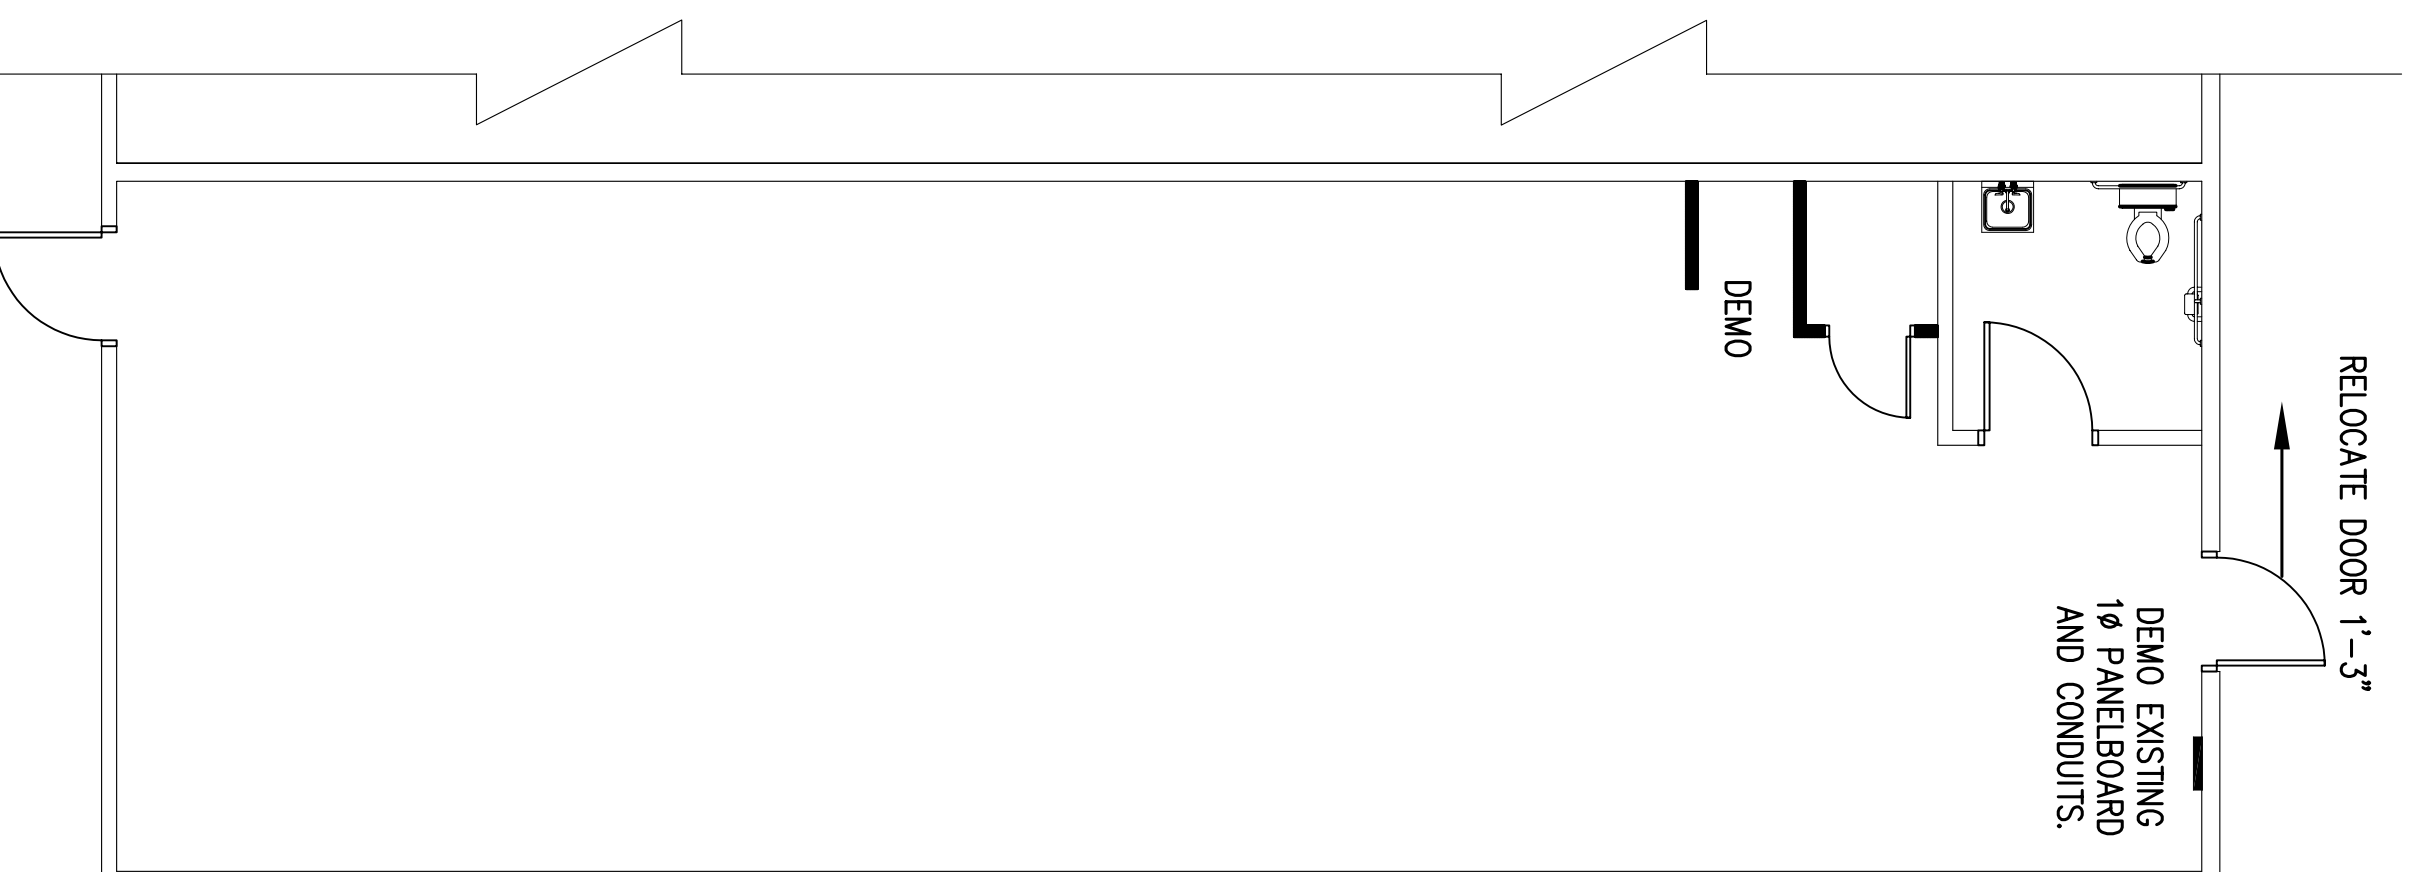

DEMO PLAN

SCALE: 3/16" = 1'-0"