




**4 EXISTING FRONT ELEVATION WITH ADDITION**  
SCALE: 1/4" = 1'-0"

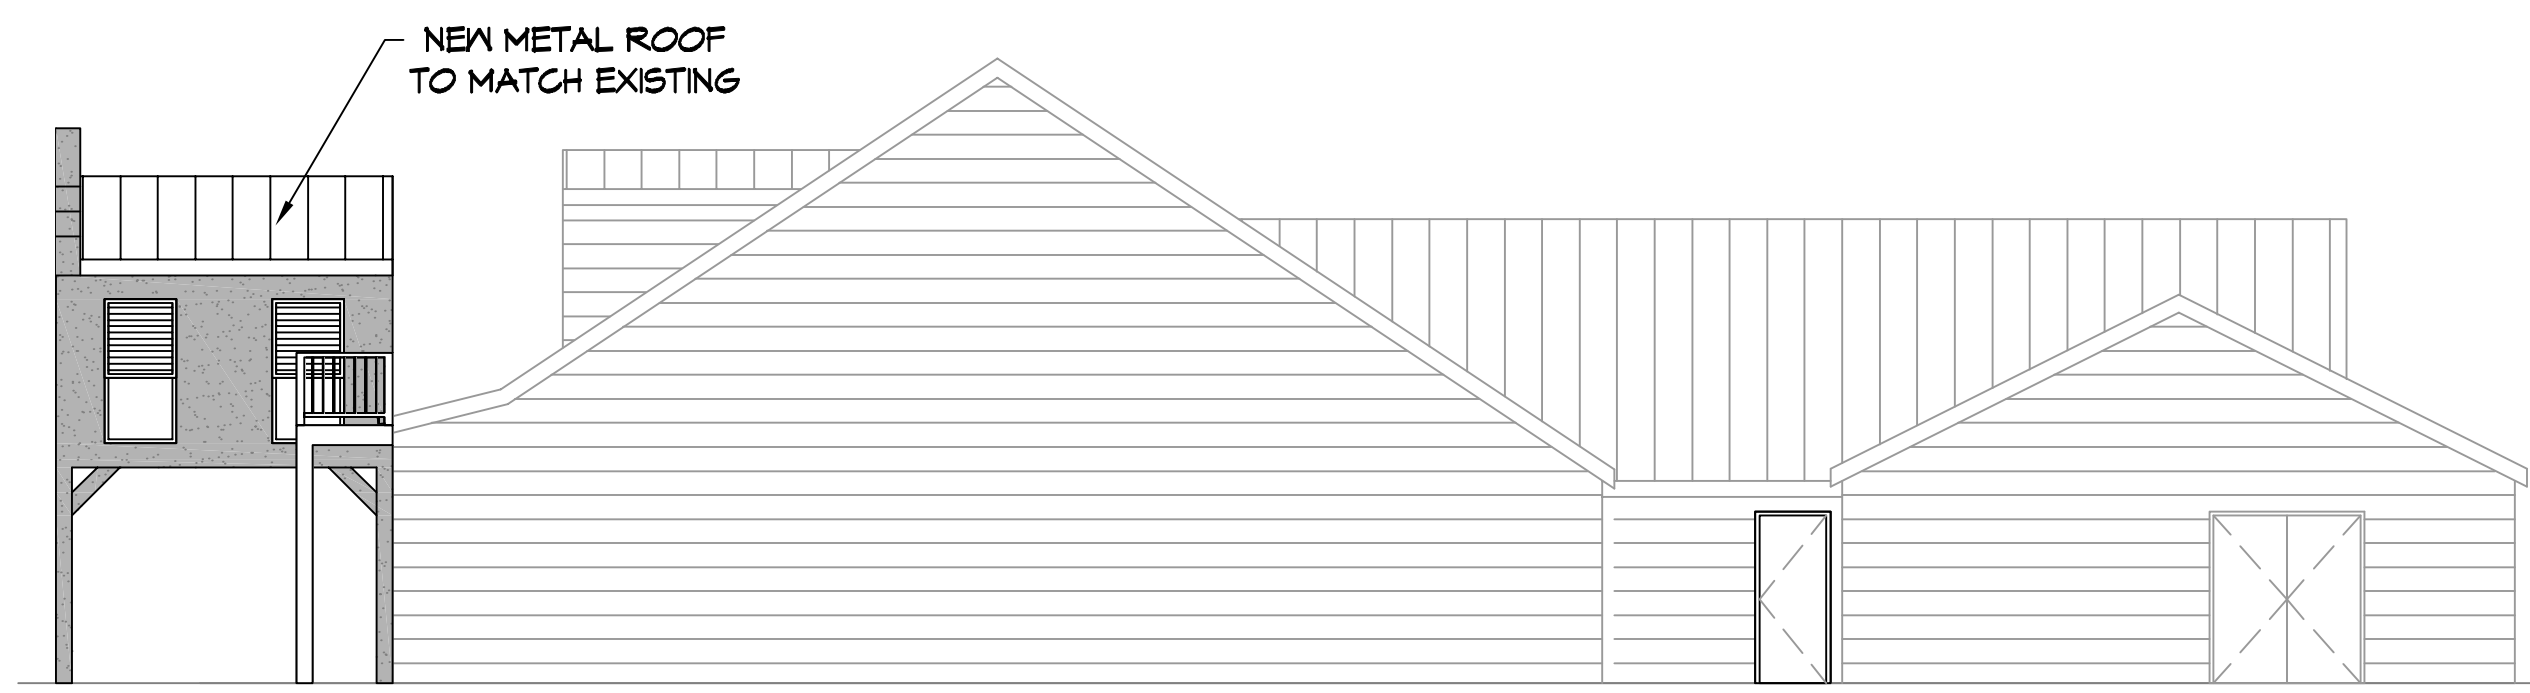


**5 EXISTING RIGHT ELEVATION WITH ADDITION**  
SCALE: 1/8" = 1'-0"

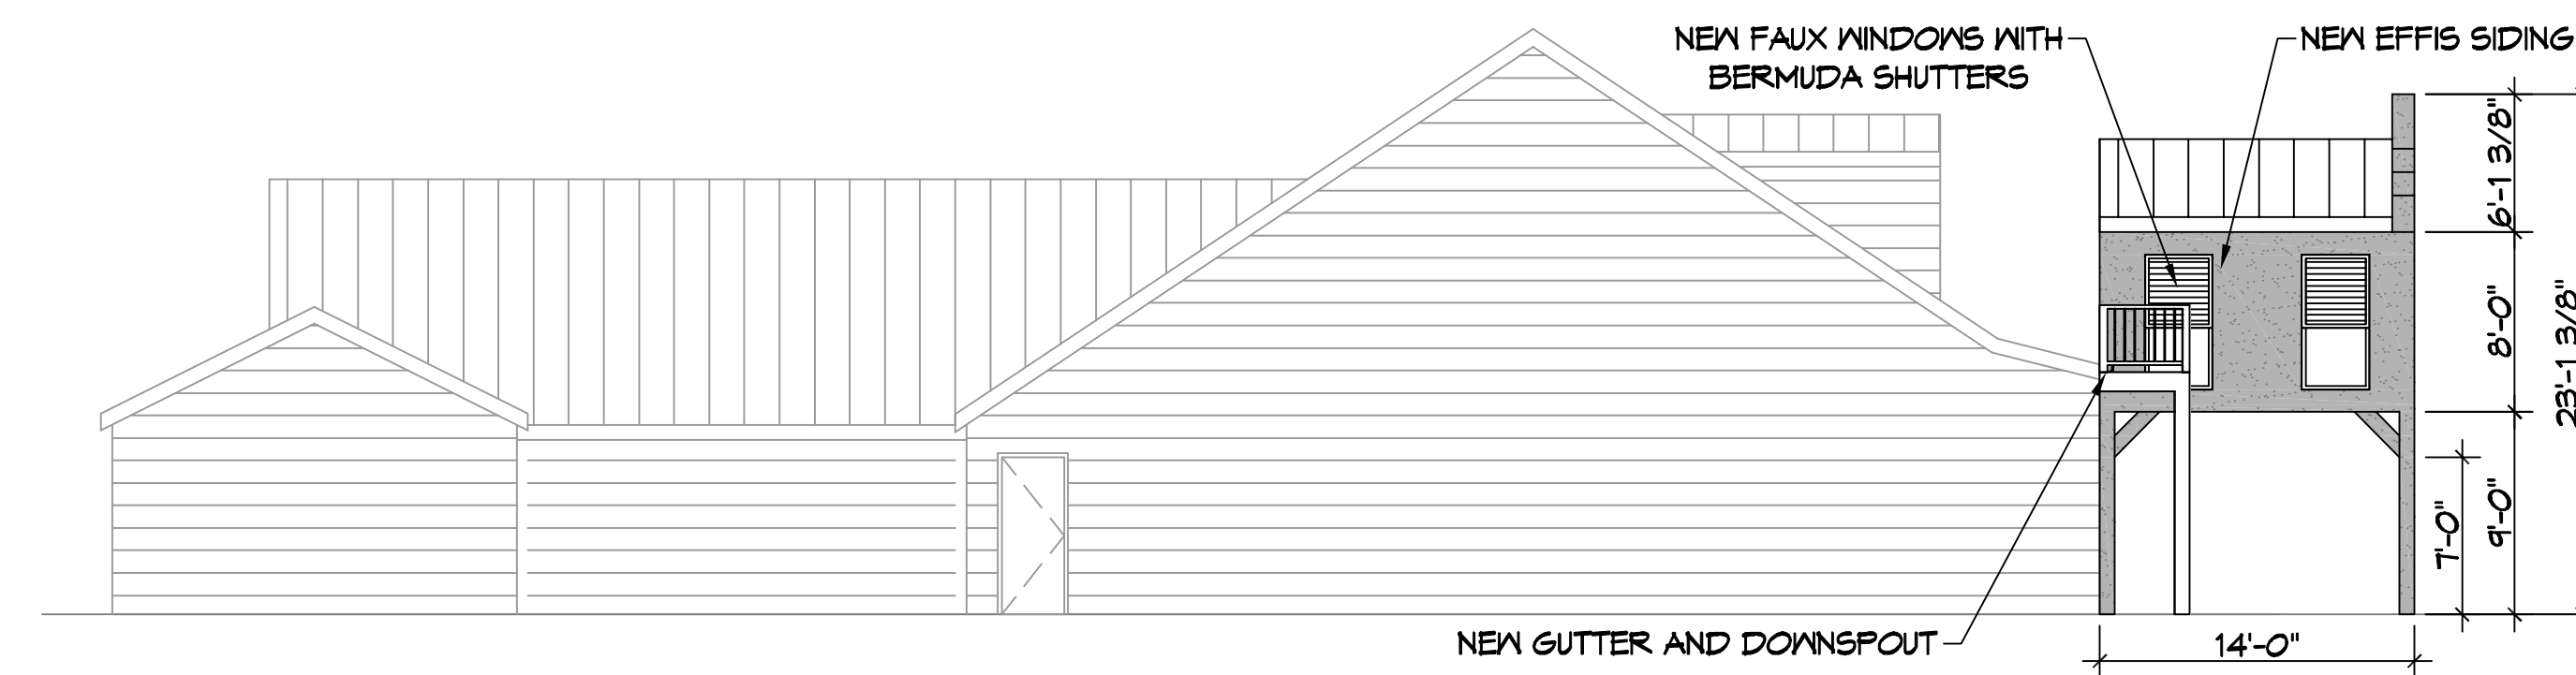


**6 EXISTING LEFT ELEVATION WITH ADDITION**  
SCALE: 1/8" = 1'-0"

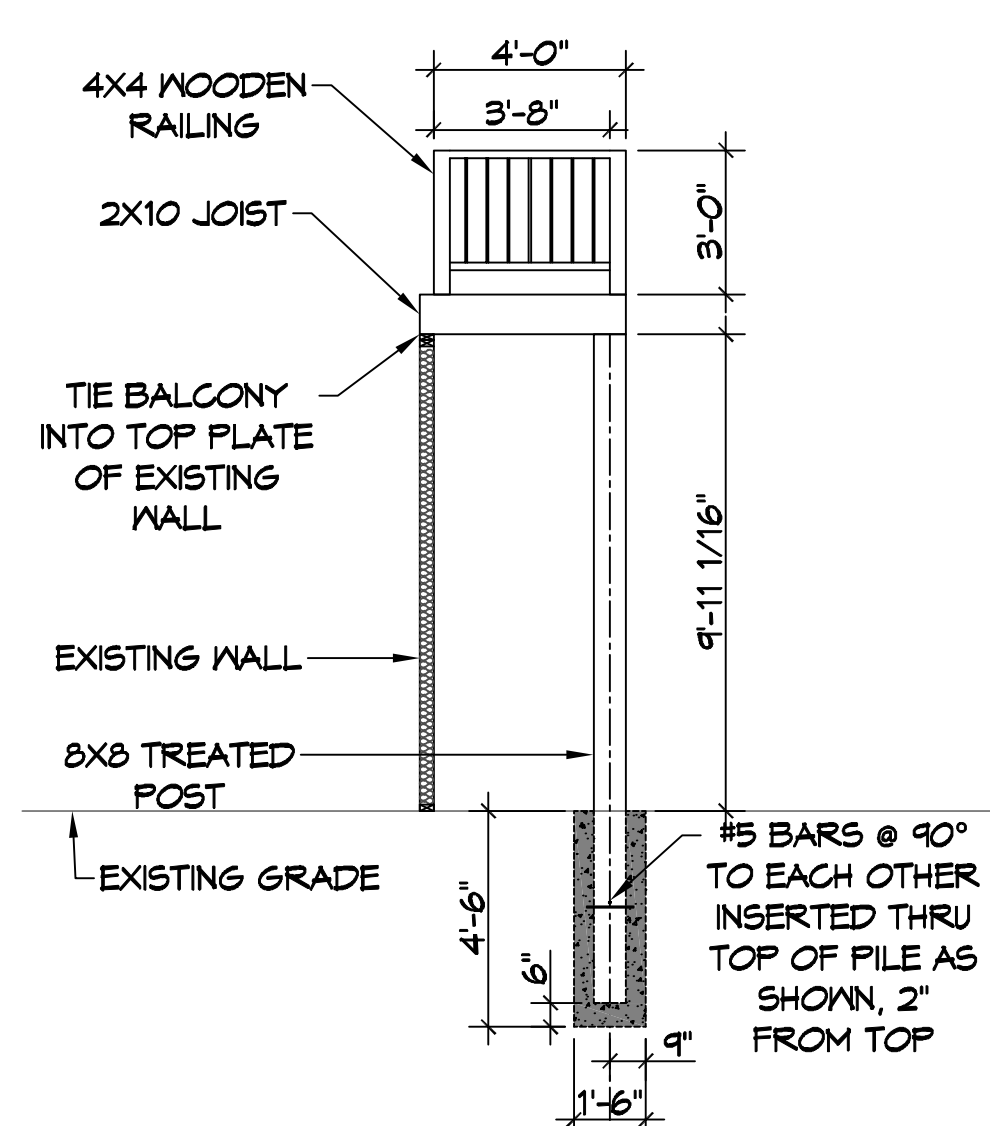

**7 SECTION OF BALCONY**  
SCALE: 1/4" = 1'-0"

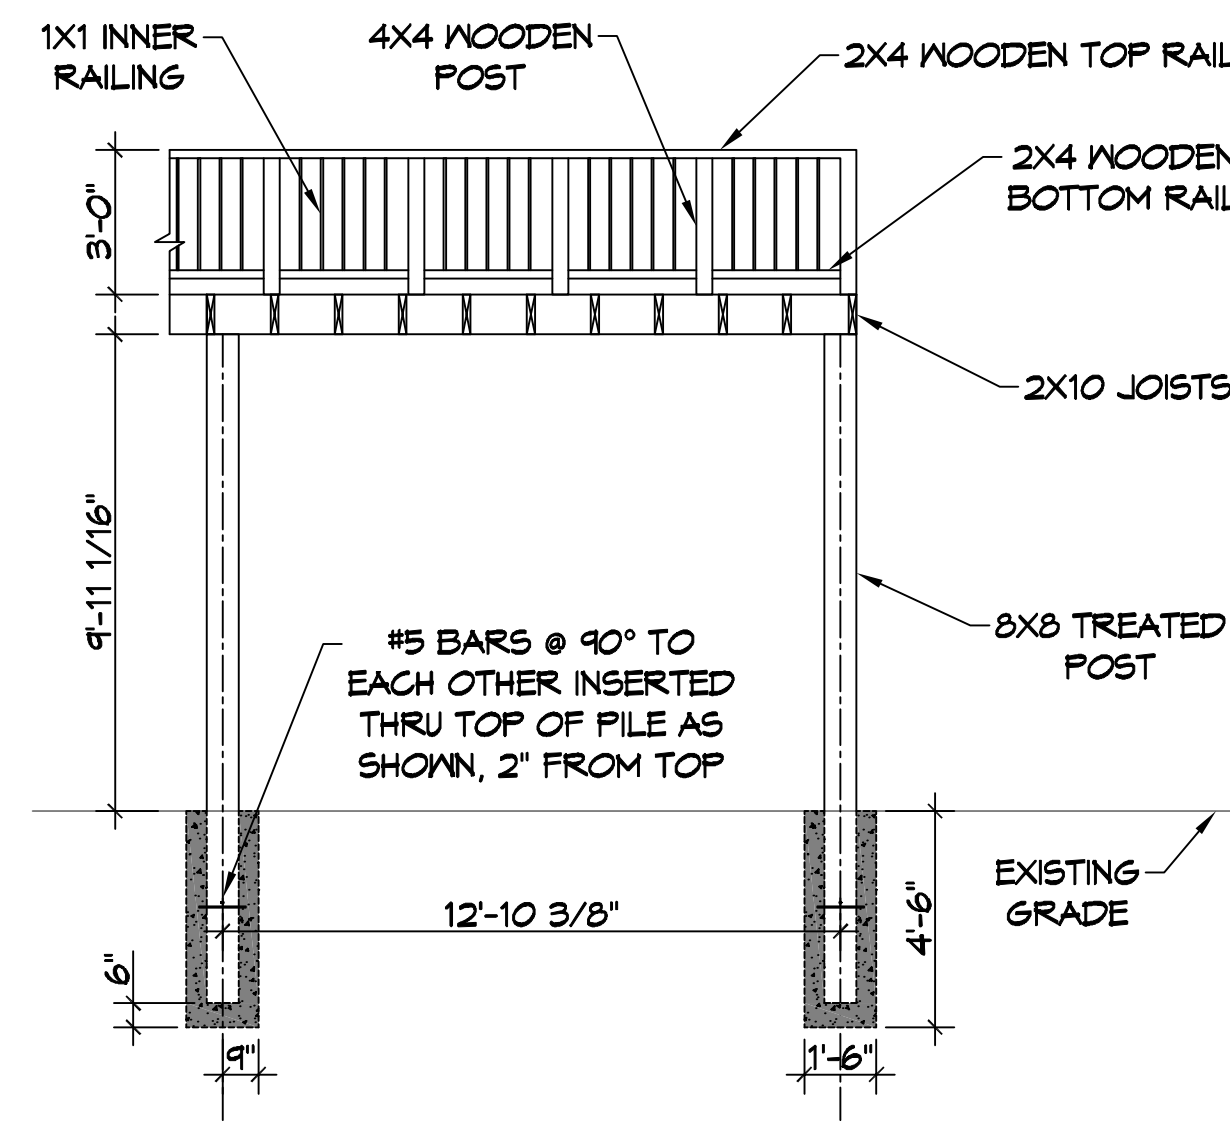

**8 SECTION OF BALCONY**  
SCALE: 1/4" = 1'-0"

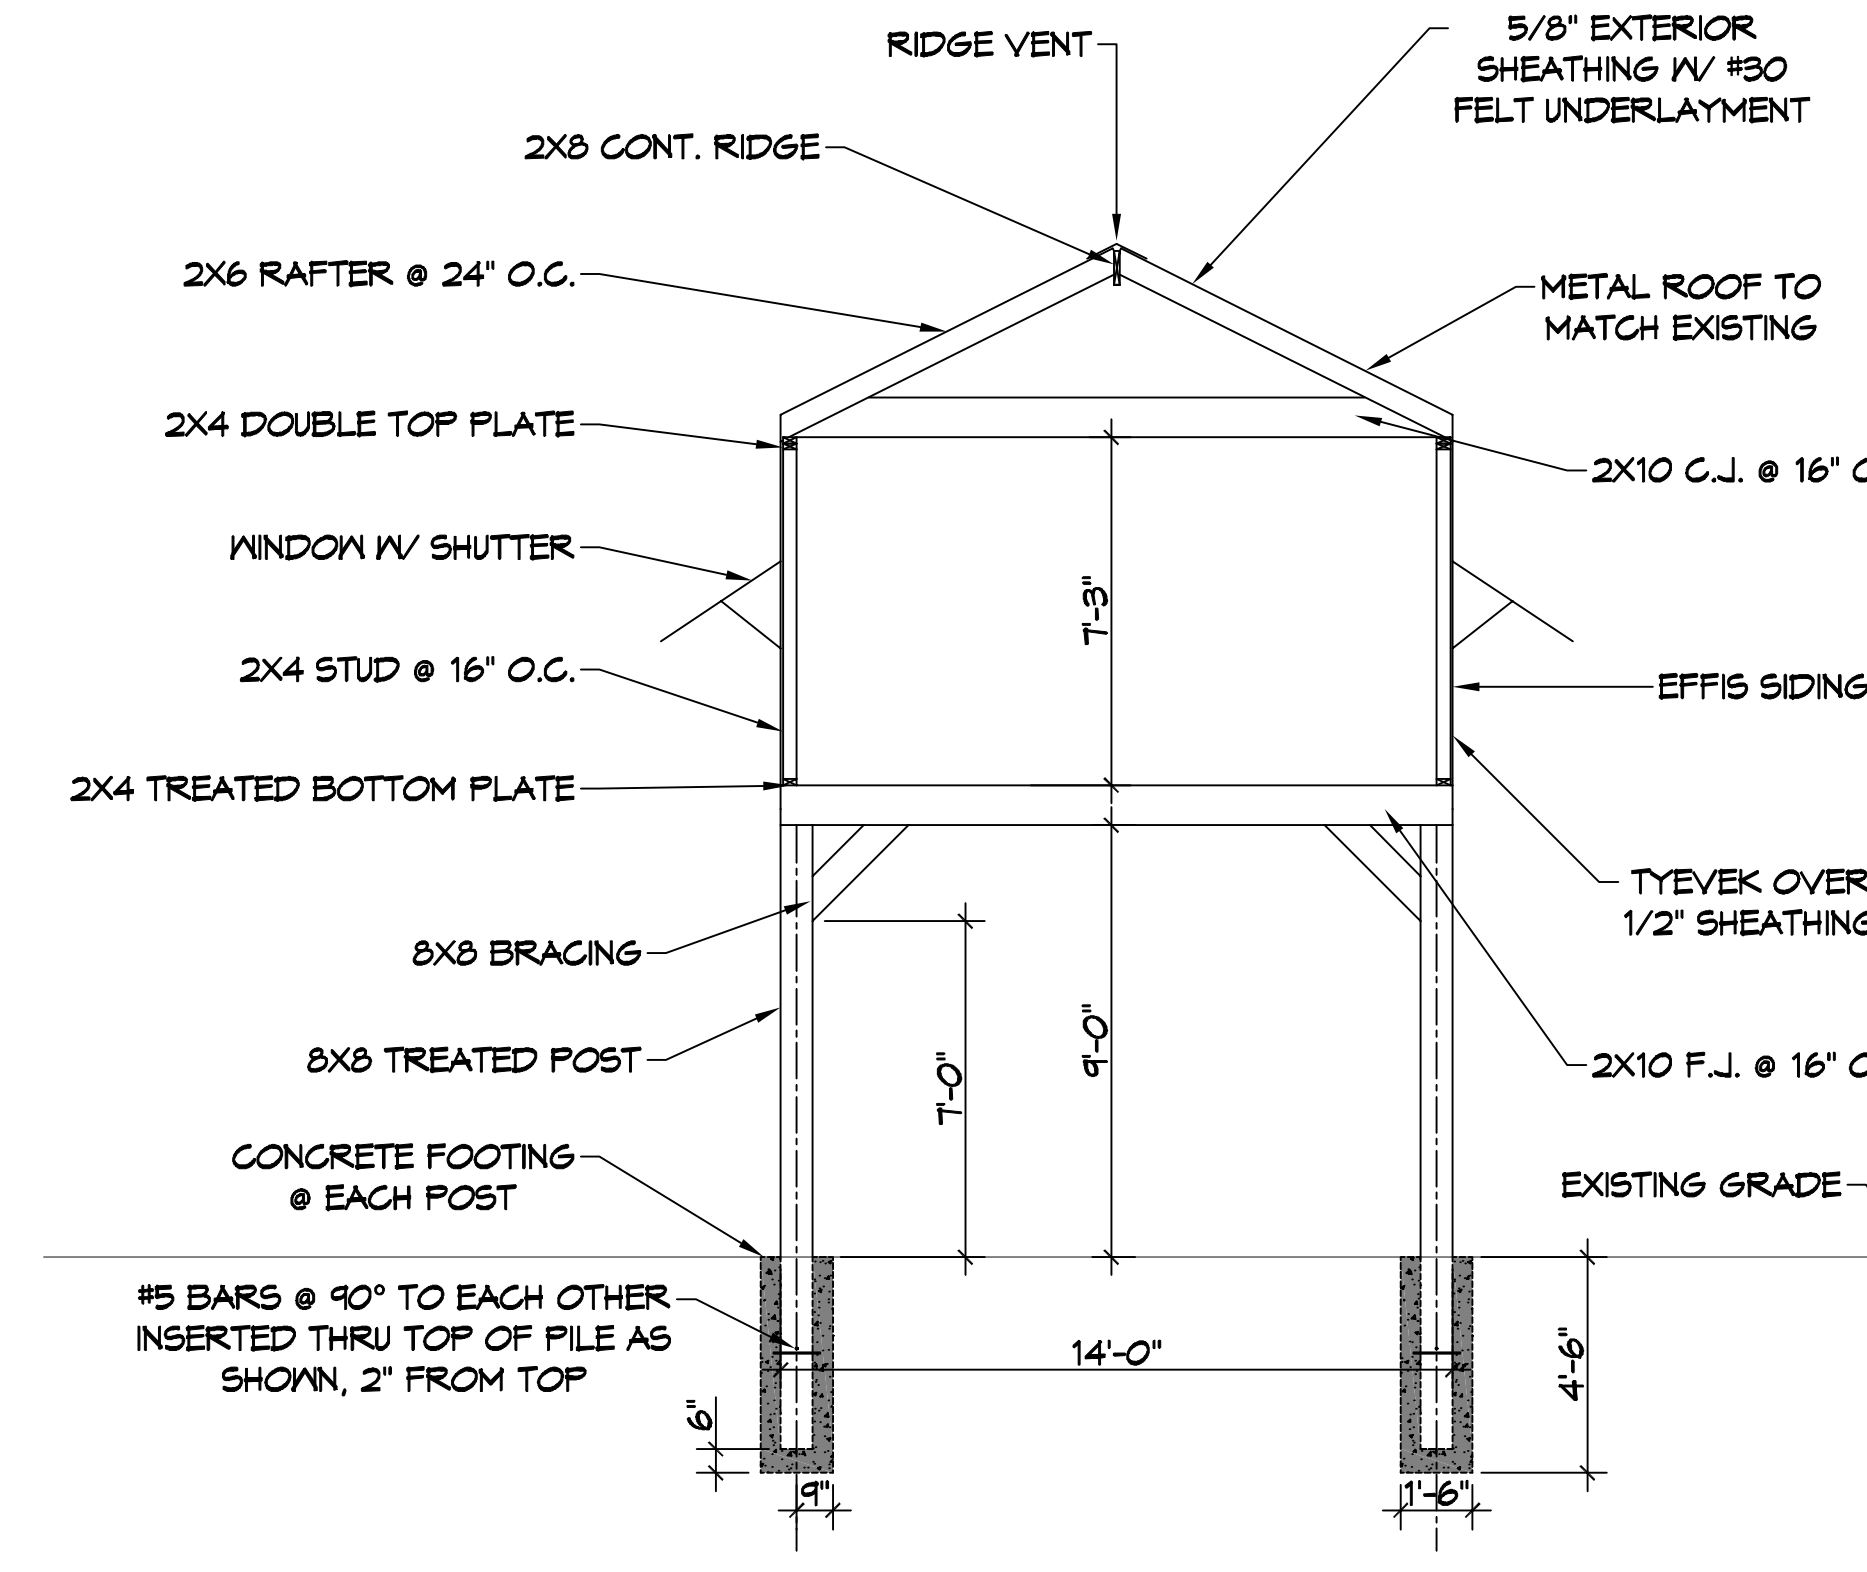

**9 SECTION VIEW OF PORTASHAY**  
SCALE: 1/4" = 1'-0"

#	DESCRIPTION	DATE

REVISIONS

SEAL:

RENOVATIONS  
**FULL MOON BAR AND GRILL**  
1881 NORTH COLLINS BLVD.  
COVINGTON, LA 70438  
JOB No: 10-26-2021  
DATE: 10-26-2021  
DRAWN BY: JWB  
TNT CHECKED BY:

SHEET TITLE:  
ELEVATION PLAN

DRAWING NUMBER:  
**A102**

SHEET No: 3 of 3