

ARCHITECTURE
PLANNING
INTERIOR DESIGN

1420 Duane Exp./Road
Building 7, Suite 107
Marietta, GA 30067
770.850.8494
770.850.8993
ltd-architects.com

ATLANTA
NASHVILLE
TAMPA
FT. COLLINS

REV	
REV	
REV	
REV	
REV	

NORTHPARK WALK
COUNTY LINE ROAD
RIDGELAND, MS

DAN TUCKER
COLLINS GOODMAN

144 Peachtree St. NE
Atlanta, Georgia 30309


10508100

10508100

10508100

10508100

10508100

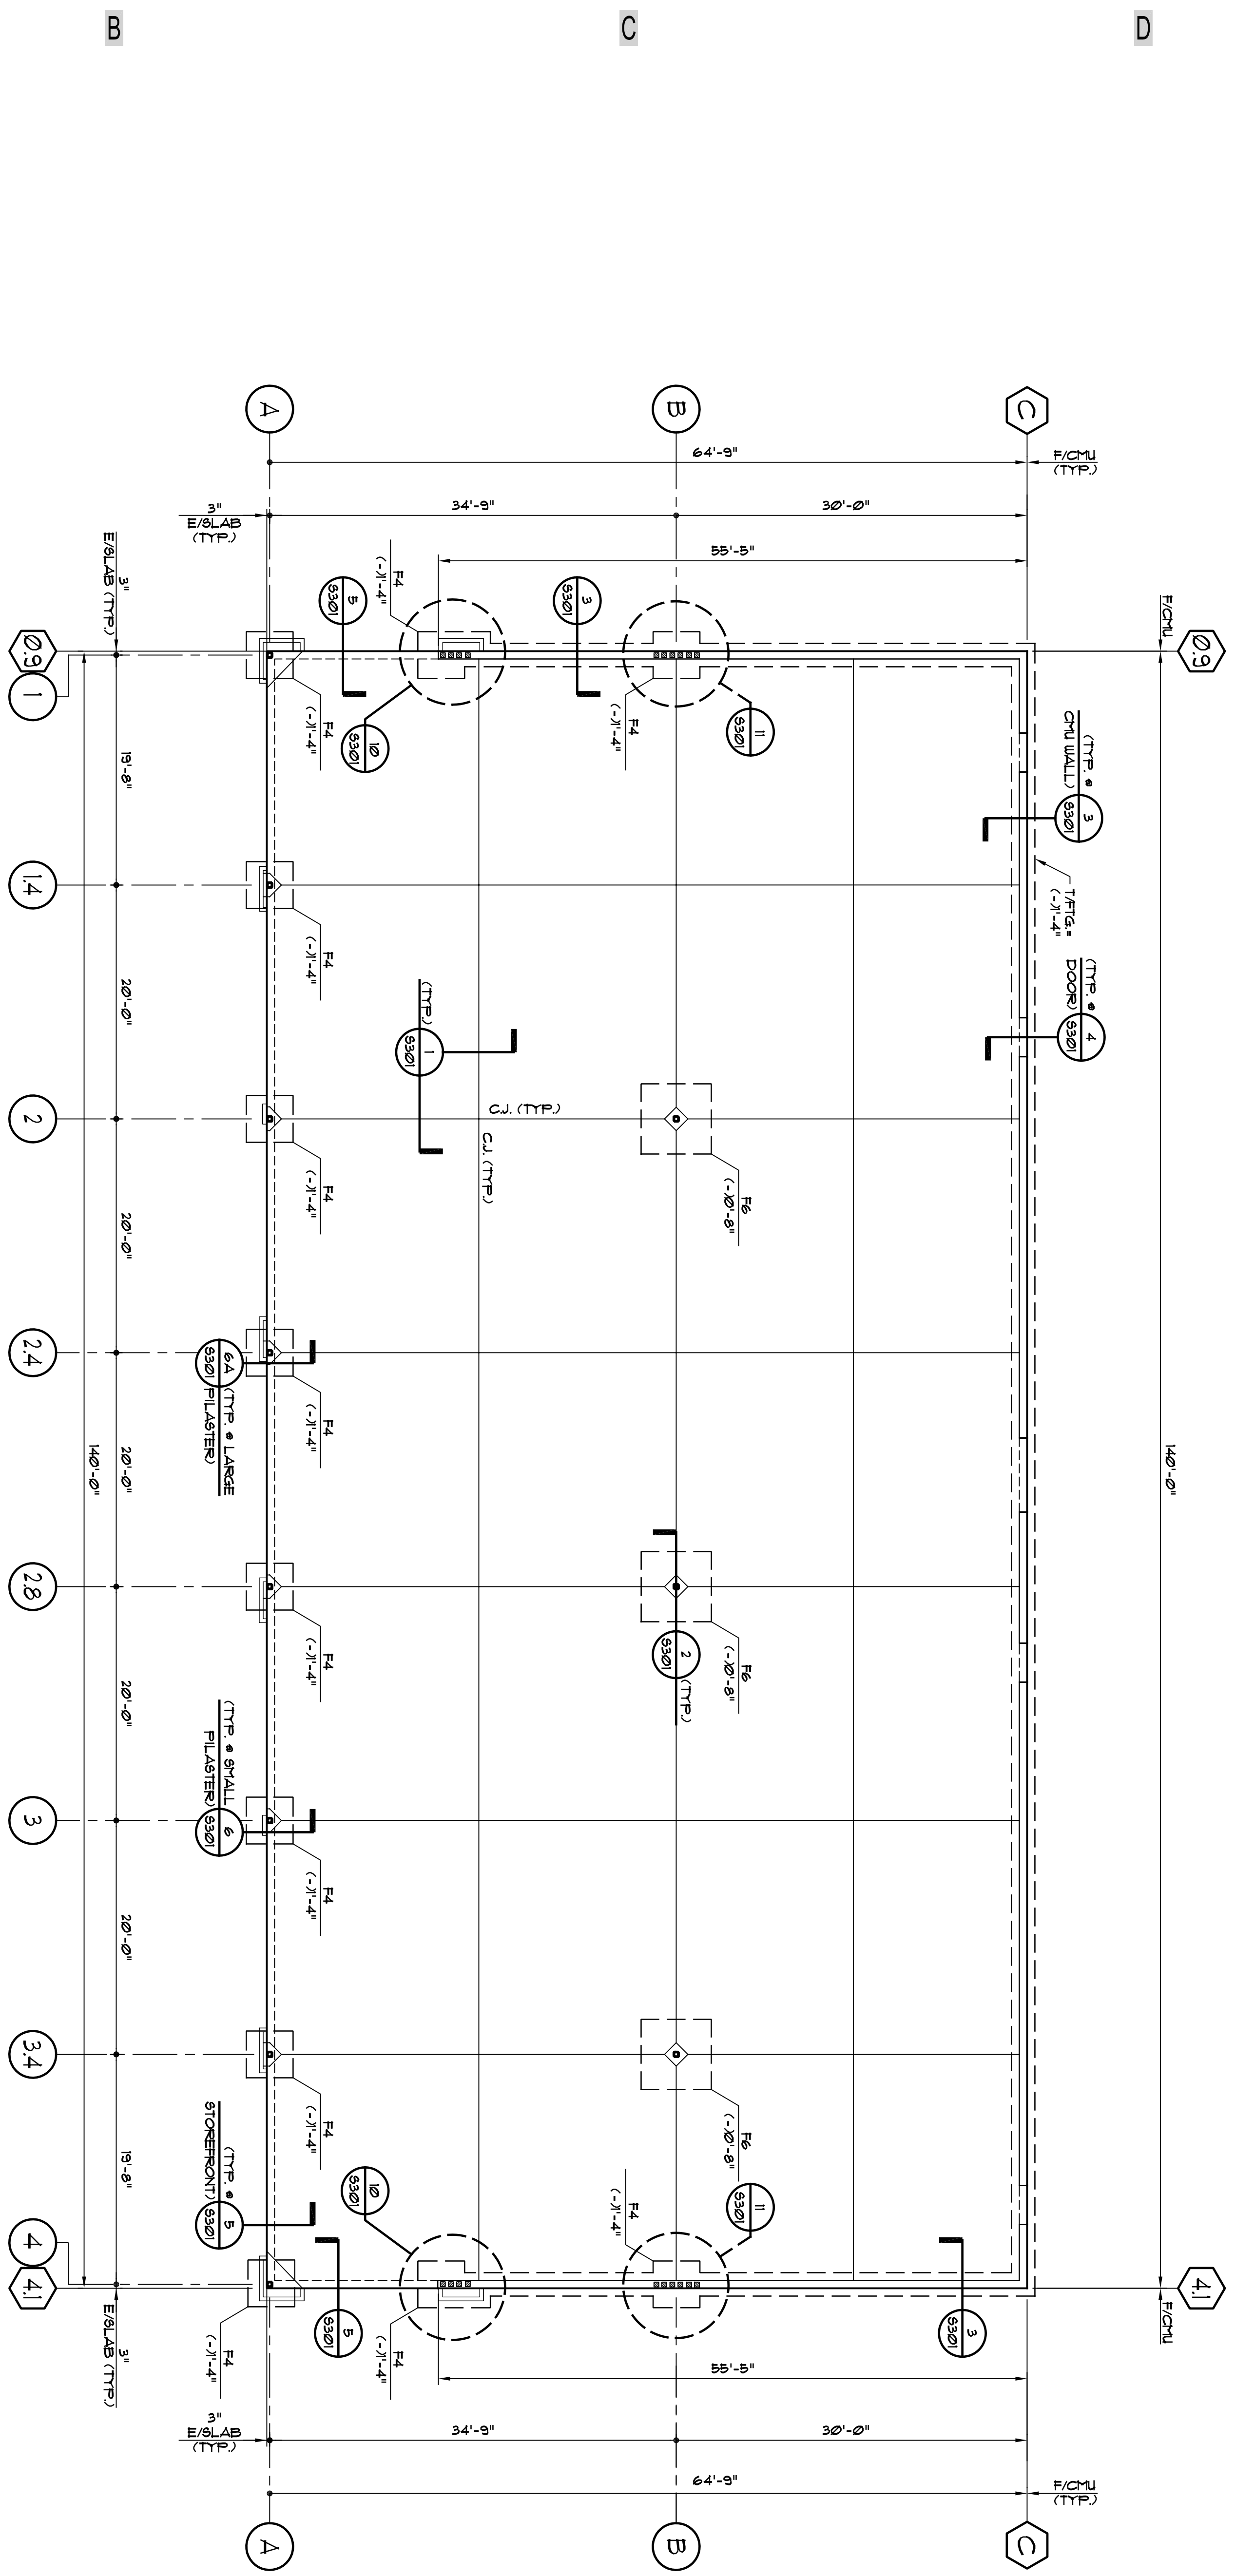

FOUNDATION PLAN
SCALE: 1/8" = 1'-0"

NOTES:

1. DENOTES 8" CHU WALL REIN. W/ # 4 @ 48" O.C.
2. SEE ARCHITECTURAL DRAWINGS FOR LOCATIONS OF CHU CONTROL JOINTS.
3. SEE DETAILS 1 & 8/9/01 FOR CHU REIN. AT CONTROL JOINTS, CORNERS & OPENINGS (TYP.).
4. GRANULAR BASE UNDER SLAB ON GRADE MAY BE ELIMINATED UPON SOIL ENGINEER'S WRITTEN APPROVAL.

FOOTING SCHEDULE		
MARK	SIZE	REINFORCEMENT
F4	4'-0"x4'-0"x1'-4"	5 - # 5 EWL
F6	6'-0"x6'-0"x1'-4"	1 - # 5 EWL

- NOTES:
1. DENOTES 8" CHU WALL REIN. W/ # 4 @ 48" O.C.
 2. SEE ARCHITECTURAL DRAWINGS FOR LOCATIONS OF CHU CONTROL JOINTS.
 3. SEE DETAILS 1 & 8/9/01 FOR CHU REIN. AT CONTROL JOINTS, CORNERS & OPENINGS (TYP.).
 4. GRANULAR BASE UNDER SLAB ON GRADE MAY BE ELIMINATED UPON SOIL ENGINEER'S WRITTEN APPROVAL.

PRUITT EBERLY STONE
STRUCTURAL ENGINEERS
1832 CENTURY PLACE, SUITE 201, ATLANTA, GEORGIA 30345
TEL: 770.457.5923 FAX: 770.457.9989
www.pruittberlystone.com

DATE: 12/19/05
S 101