



PRELIMINARY FLOOR PLAN
Scale: 1/8" = 1'-0"

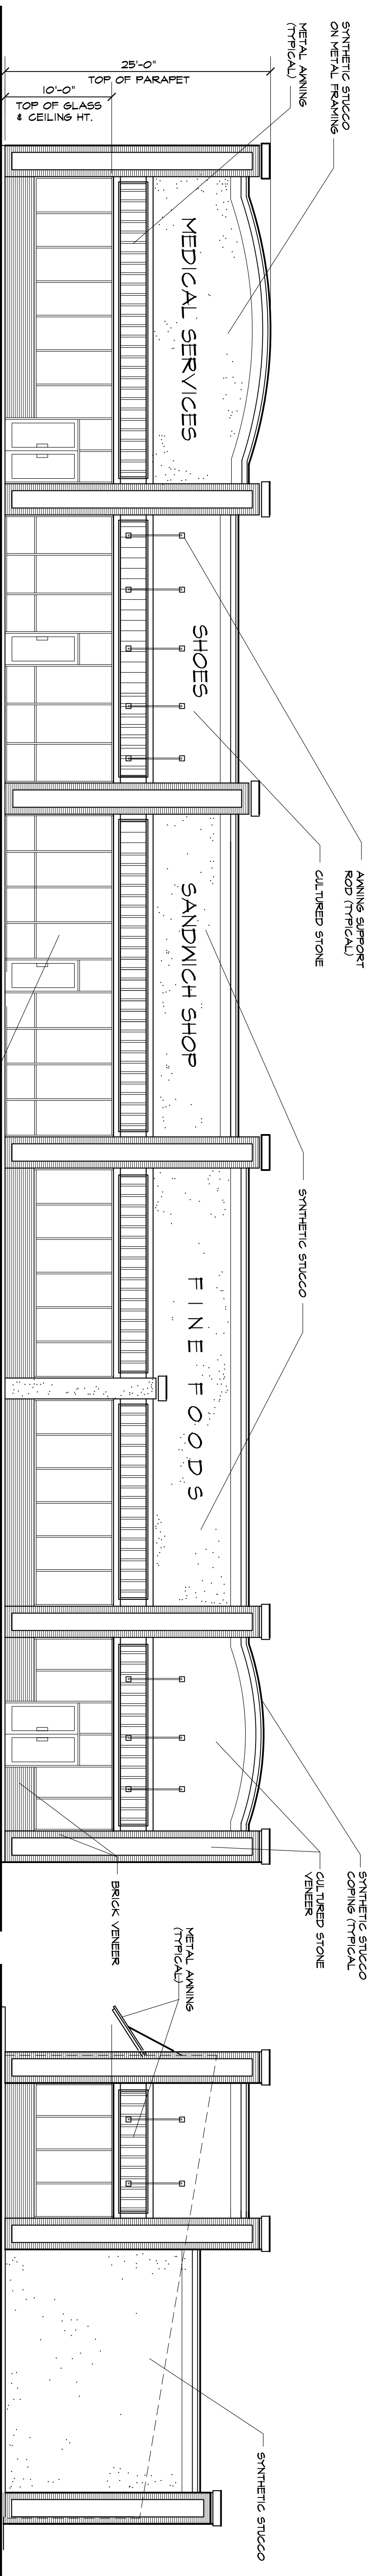

BOUNDARY STREET ELEVATION

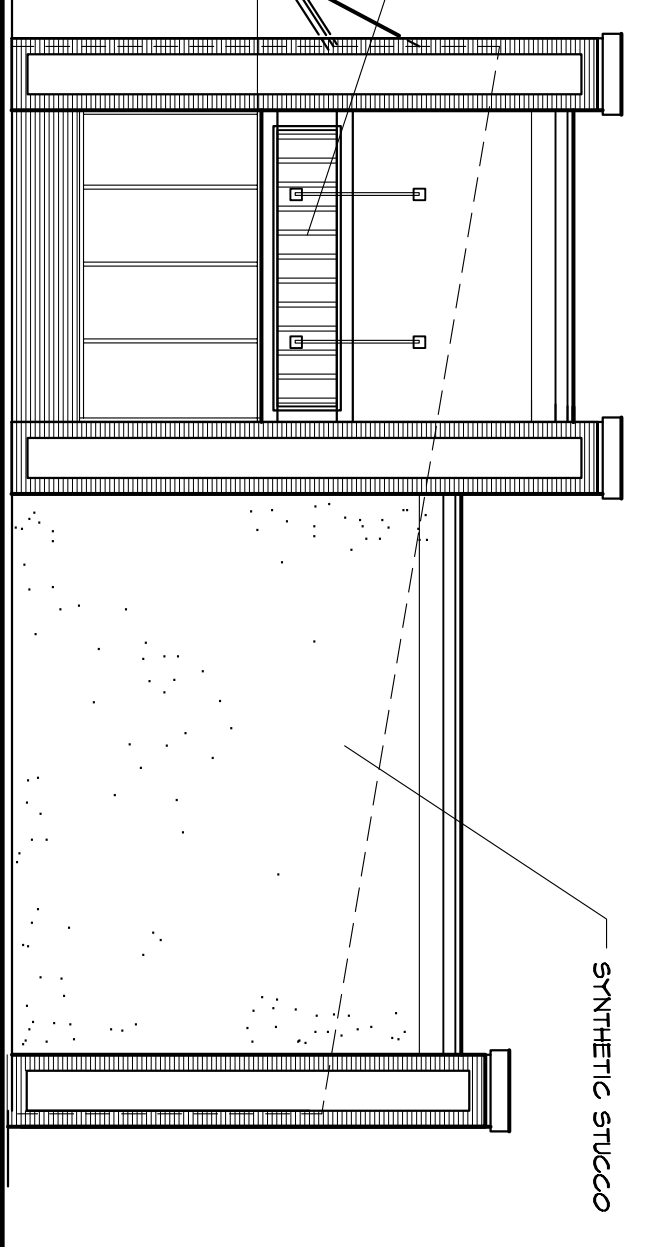

N. MAIN STREET ELEVATION

PRELIMINARY ELEVATIONS

Scale: 1/8" = 1'-0"

DAVID LLOYD SMITH
Architect
NCARB
National Council of Architectural Registration Boards

3739 La. Hwy. 15
Cahoon, LA 71225
Phone/Fax 318 / 396-1069

GK PLAZA
North Main @ Boundary
Farmerville, LA

This drawing and the information contained therein is the property of David Lloyd Smith, Architect, or in part without the written consent of the owner. All drawings and copies are instruments of service and remain the property of the architect. All to be architect upon completion of the work.

COPYRIGHT 2007 ALL RIGHTS RESERVED

| | |
|---------------------------|---------|
| REVISION / ISSUE | |
| REVISED PLAN / ELEVATIONS | 6/7/07 |
| REVISED PLAN / ELEVATIONS | 6/11/07 |

SHEET TITLE

| | |
|-------------------------------|-----------|
| PRELIMINARY PLAN & ELEVATIONS | |
| DATE | SHEET NO. |
| 6/6/07 | A-102 |
| DIS. NO. | REV |
| 0750 | |