



GENERAL NOTES:


1. FACE BRICK TO BE SET IN RUNNING BAND PATTERN.
2. CONTRACTION TO CORONAULT SQUARE ANCHORING SYSTEM AND LOCATIONS WITH SIGN SUPPORTERS.
3. FOLLOW FINISH SCHEDULE FOR EXTERIOR PAINT.
4. FOLLOW FINISH SCHEDULE FOR EXTERIOR FINISHES.
5. ALL FABRICATED METAL SHALL BE FINISHED-SEE FINISH SCHEDULE AND SPECIFICATIONS.

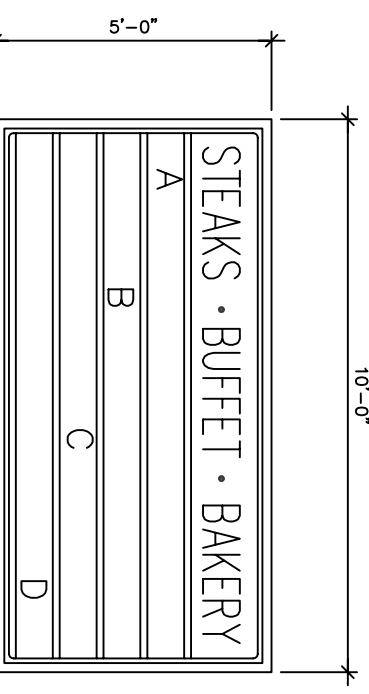


CENTERED BENEATH GABLE  
ALTERNATE MARQUEE SIGN  
SCALE: 3/8" = 1'-0"

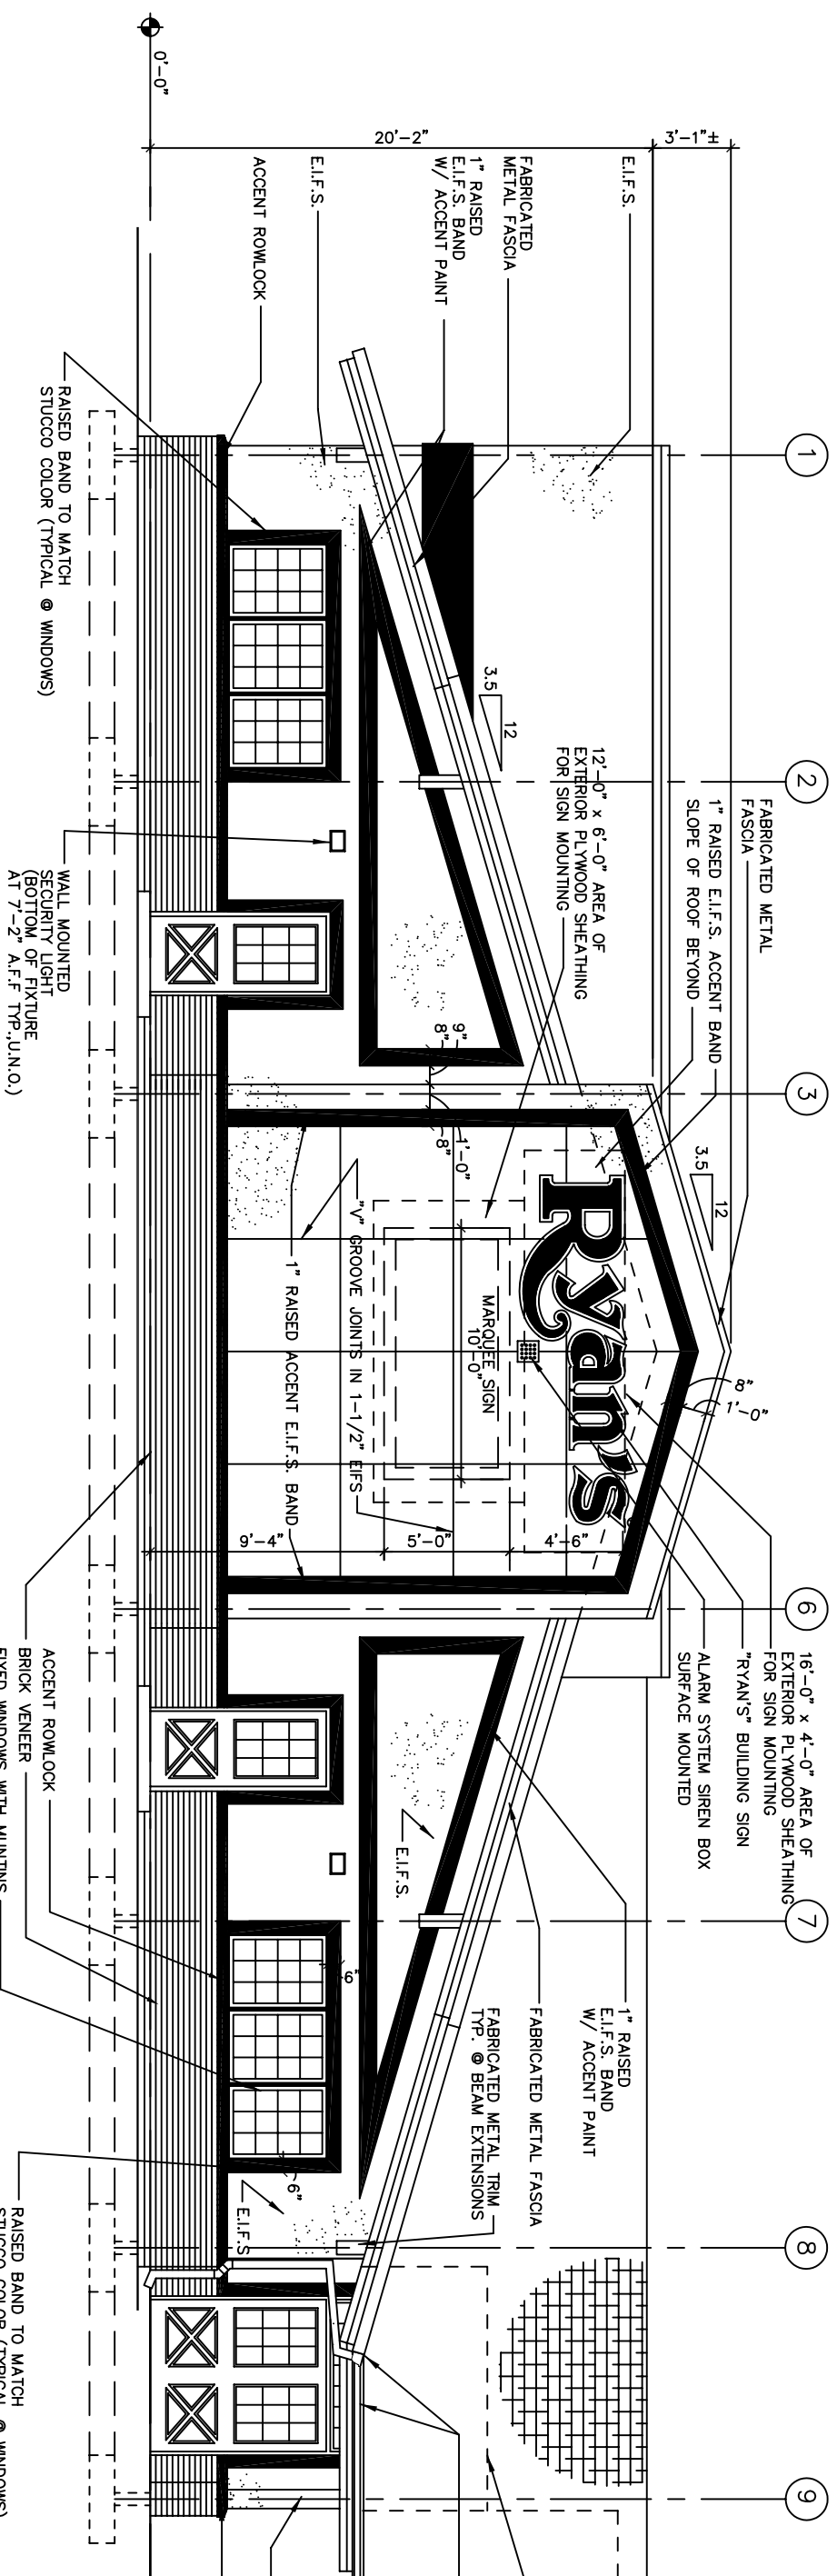


LEFT ELEVATION  
SCALE: 3/16" = 1'-0"

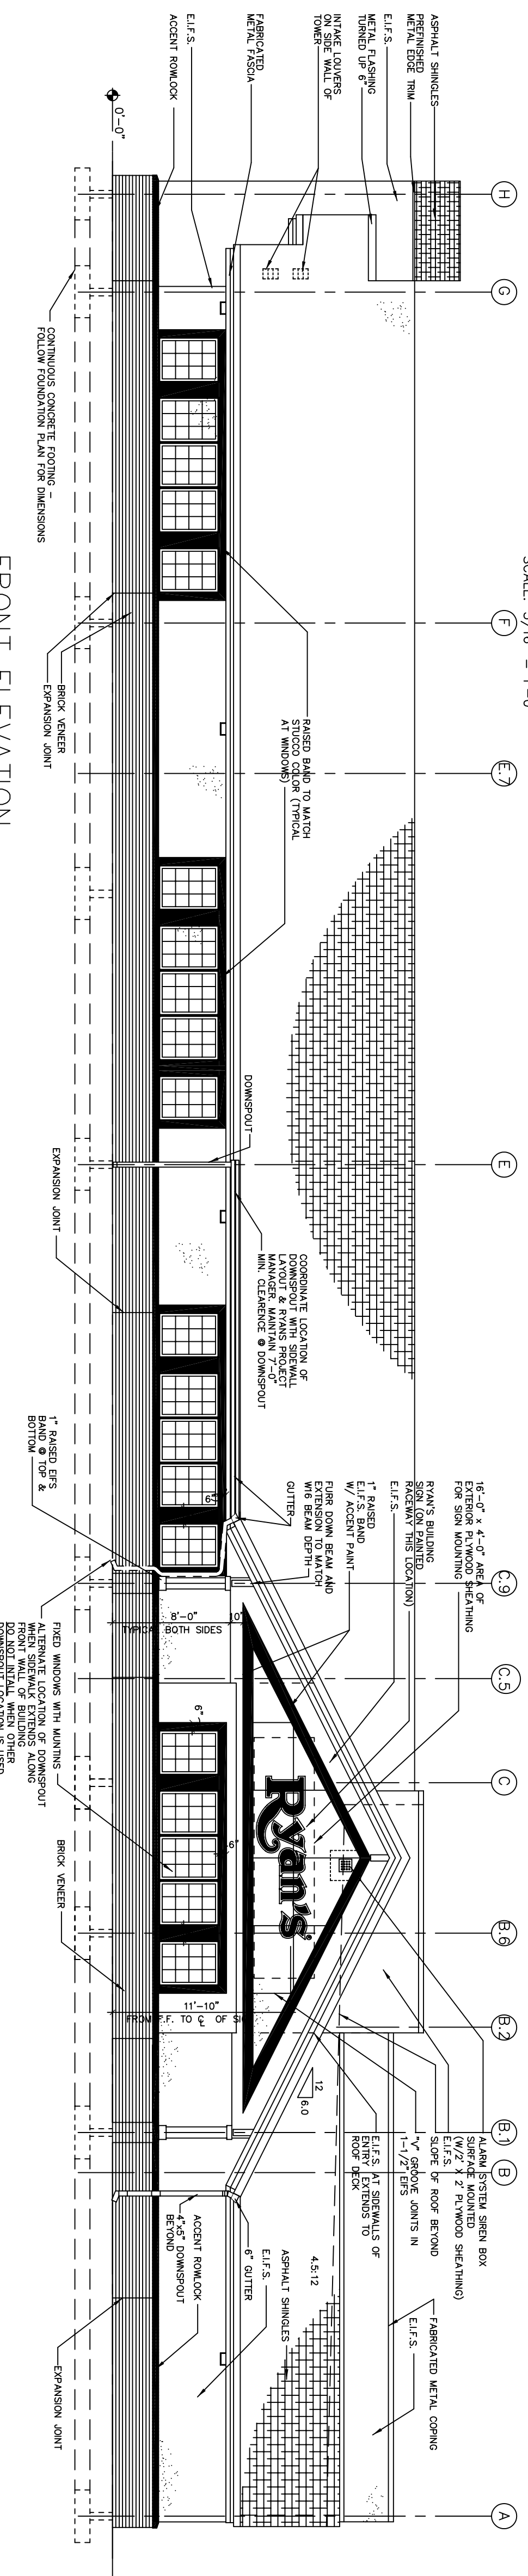

FRONT ELEVATION  
SCALE: 3/16" = 1'-0"

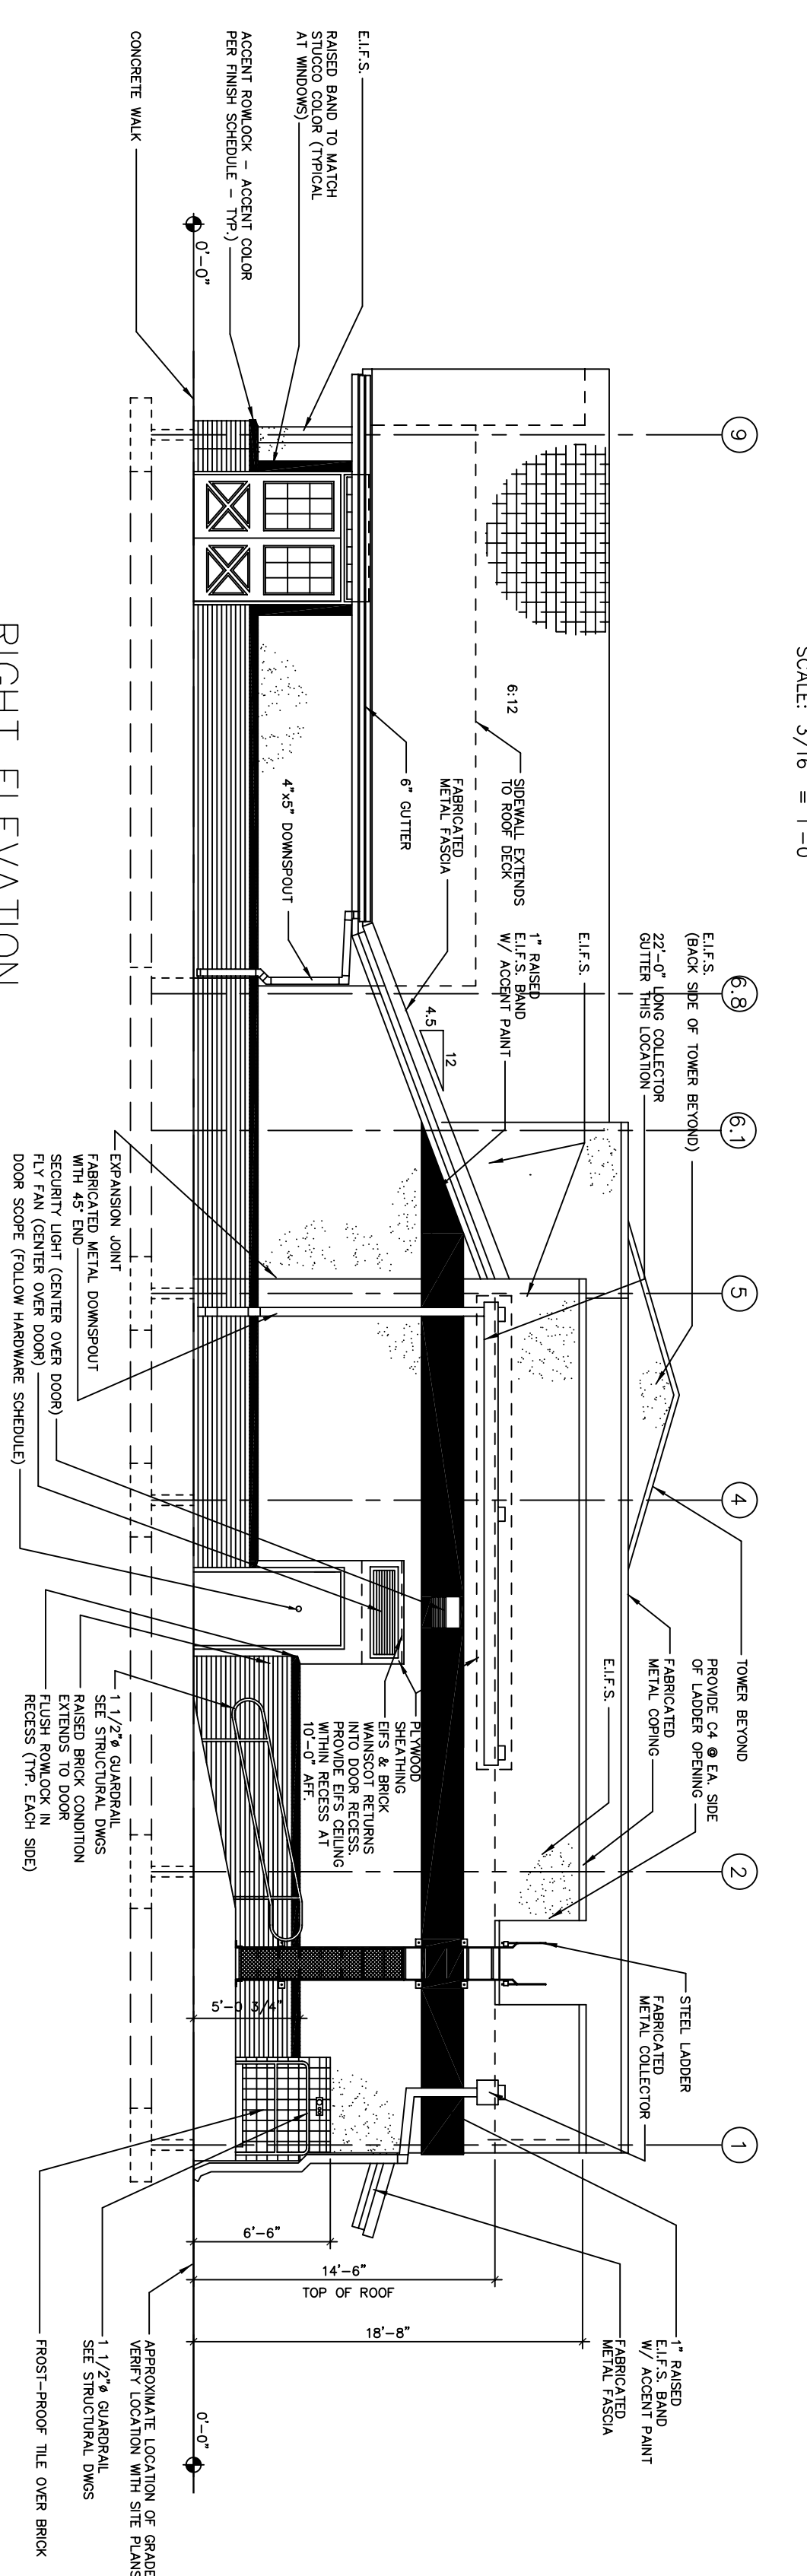

RIGHT ELEVATION  
SCALE: 3/16" = 1'-0"

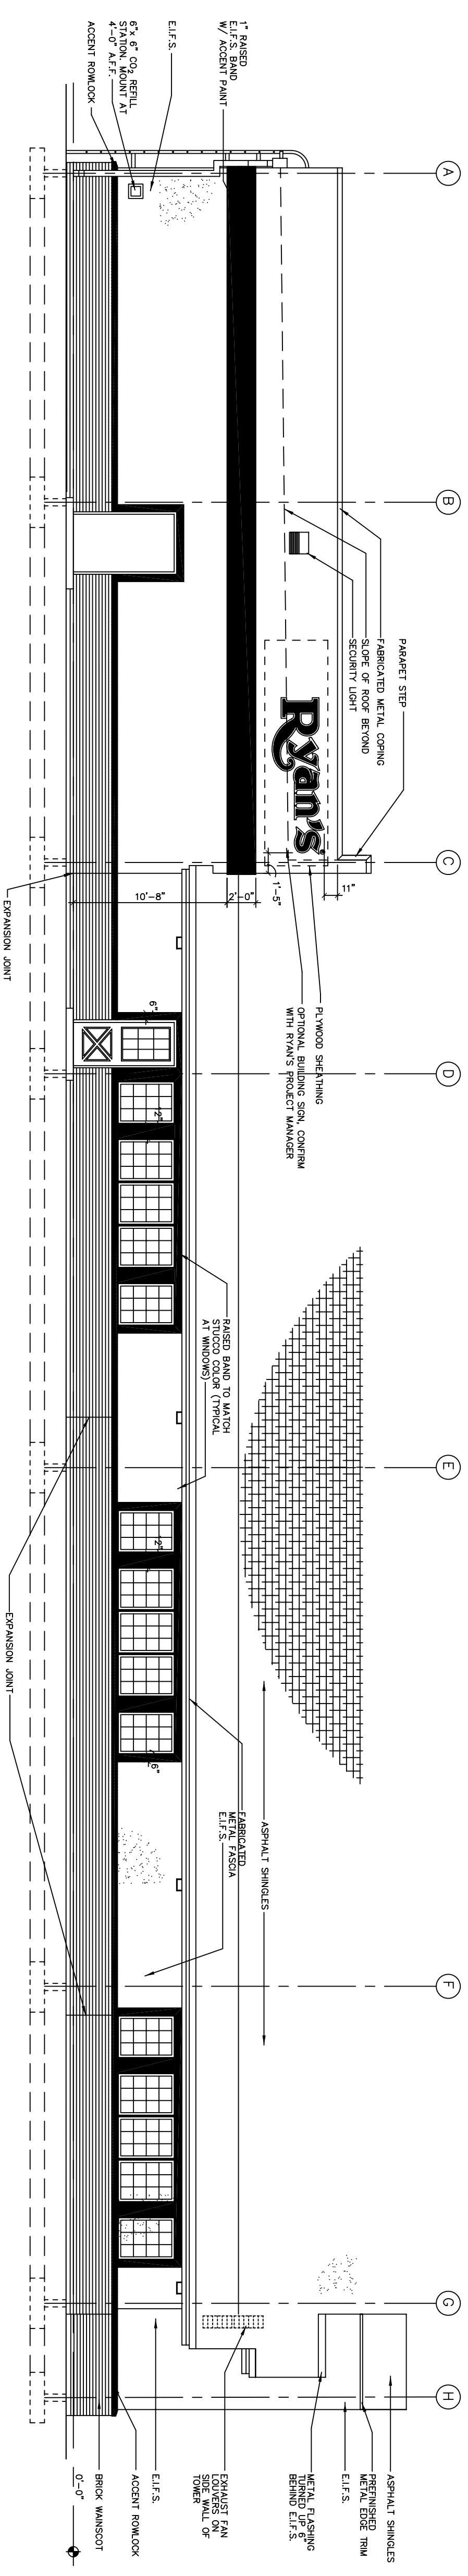

REAR ELEVATION  
SCALE: 3/16" = 1'-0"

REVISIONS

REV.	DESCRIPTION	DATE	BY
A			R.A.D.

RYAN'S FAMILY STEAK HOUSES, INC.  
180 WEST STREET • SANTA, TEX. 78280 • (940) 679-1000



EXTERIOR ELEVATIONS

DESIGNED: R.A.D. DATE: 08-26-99  
STORE TYPE: DRAWING NO. PT9L A-4