

FINISH LEGEND


- SHINGLES:
HAMILTON BLUE

- METAL FASCIA AND TRIM:
INTERSTATE BLUE

- EXTERIOR INSULATION
AND FINISH SYSTEM:
TAUPE

- FACE BRICK:
MISTY BAY

- ACCENT BRICK:
WREN FIELD

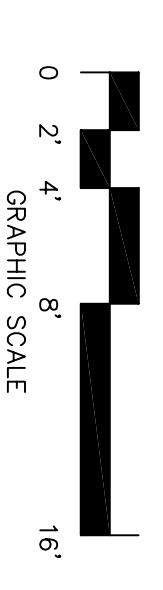

REVISIONS

REV.	DESCRIPTION	DATE	BY

RYAN'S FAMILY STEAK HOUSES, INC.
191 HAWK STREET • ORCA, S.C. 29690 • (803) 274-1000

Ryan's
FAMILY STEAK HOUSE


PROTOTYPE 9
MODIFIED
LEFT HAND

EXTERIOR
ELEVATIONS


DESIGNED: R.A.D. DATE: 12-28-98
STORE TYPE DRAWING NO.
PT9L A-4

STEAKS	BUFFET	BAKERY
A	B	C


LOCATED ON Pylon SIGN (OR BUILDING)
ALTERNATE MARQUEE SIGN
SCALE: 3/8" = 1'-0"

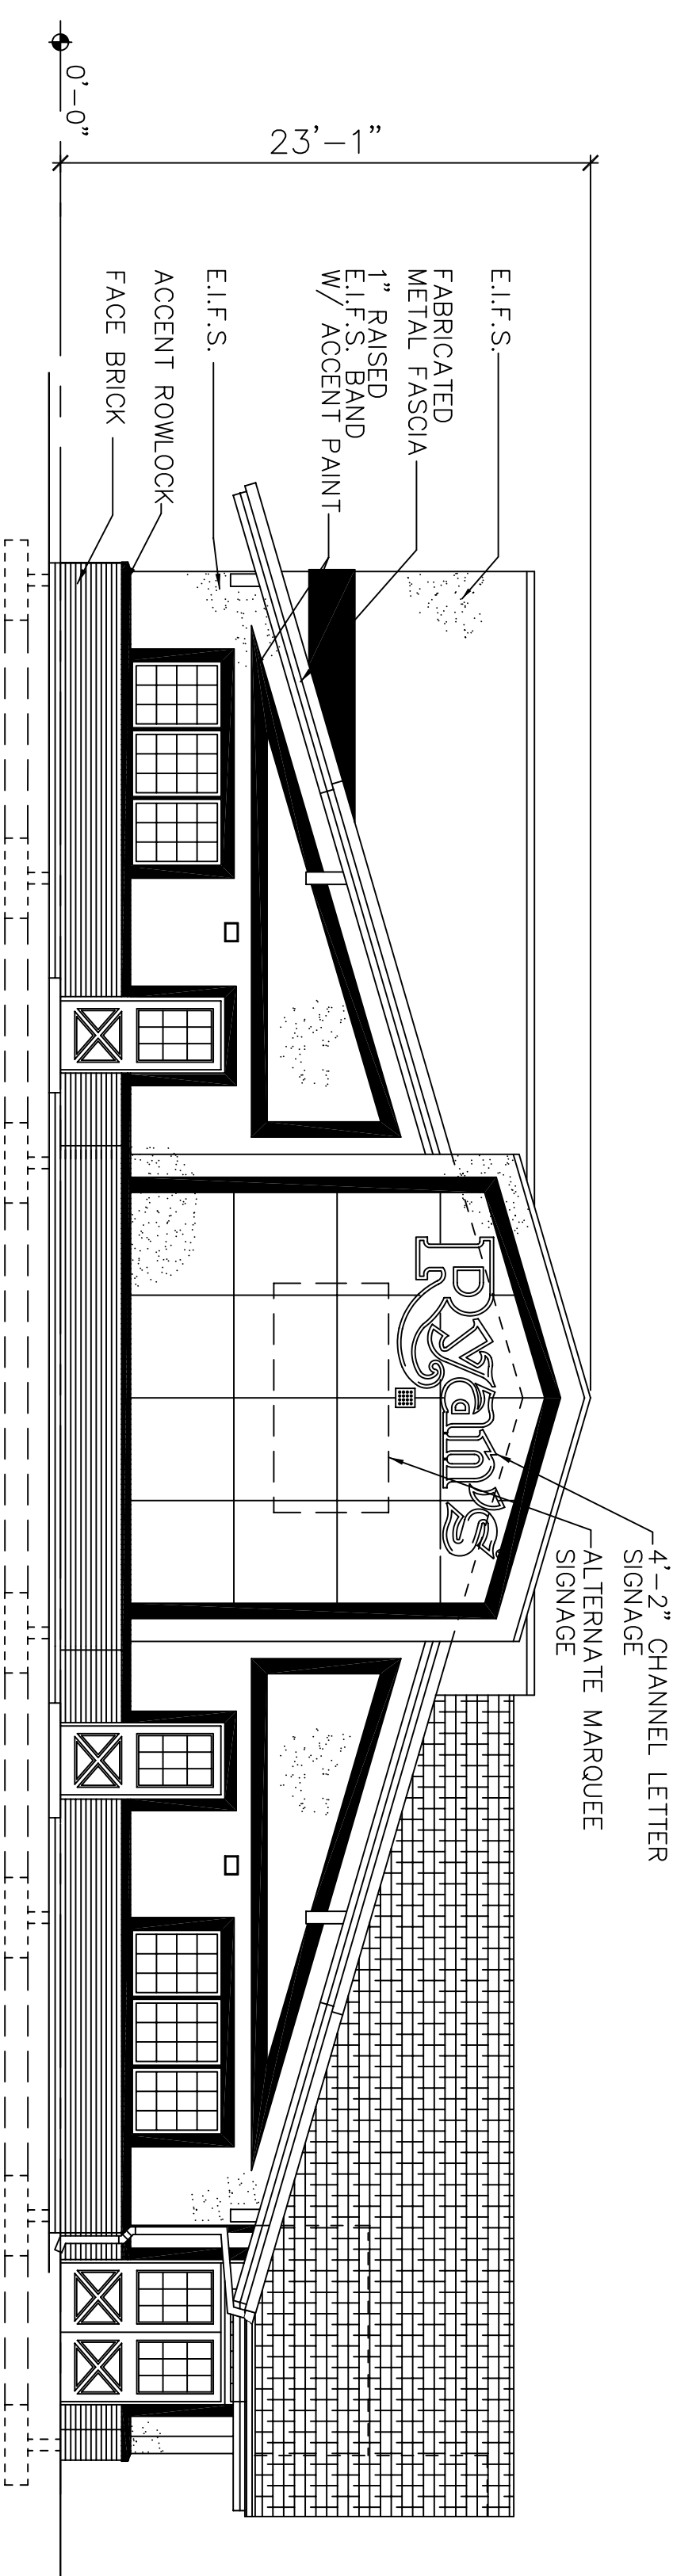


LEFT ELEVATION

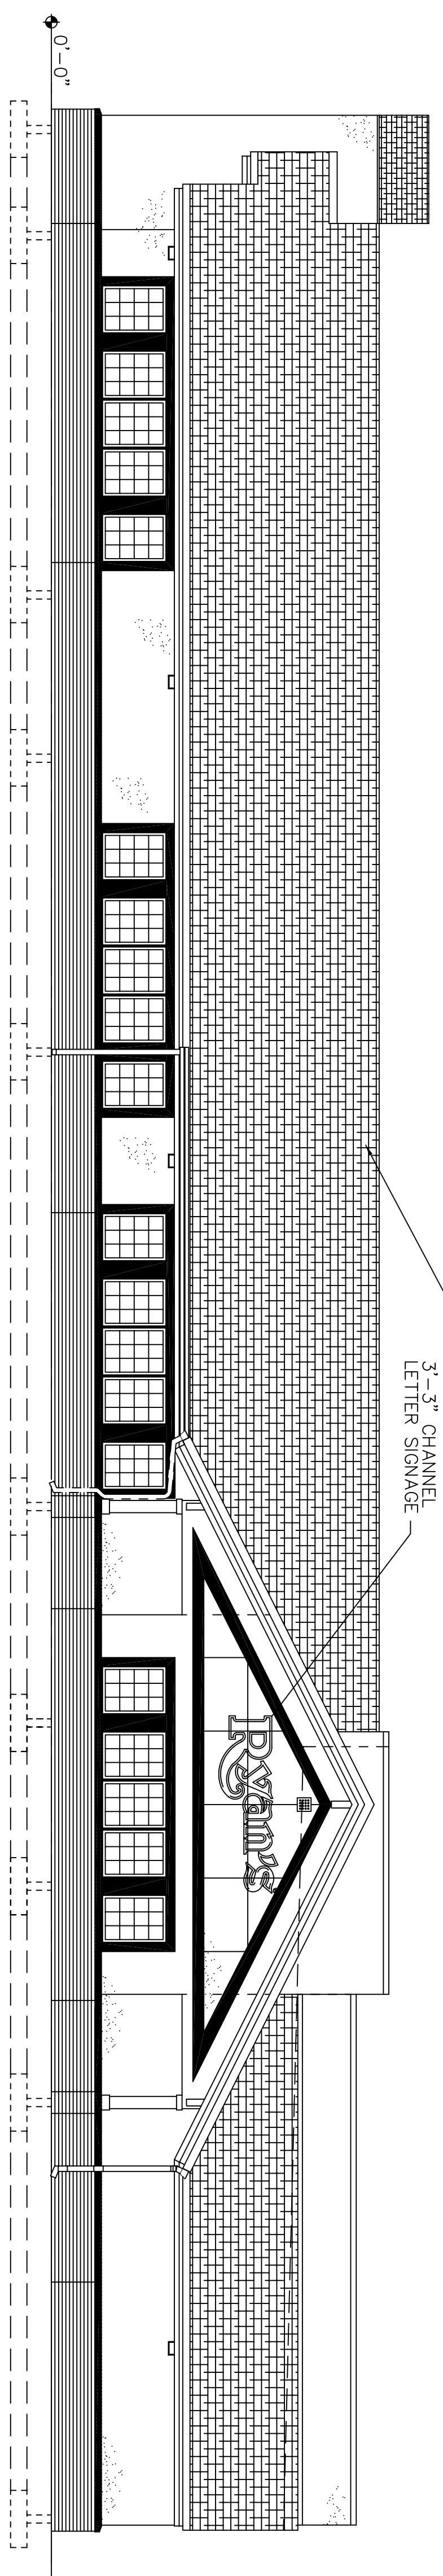

FRONT ELEVATION

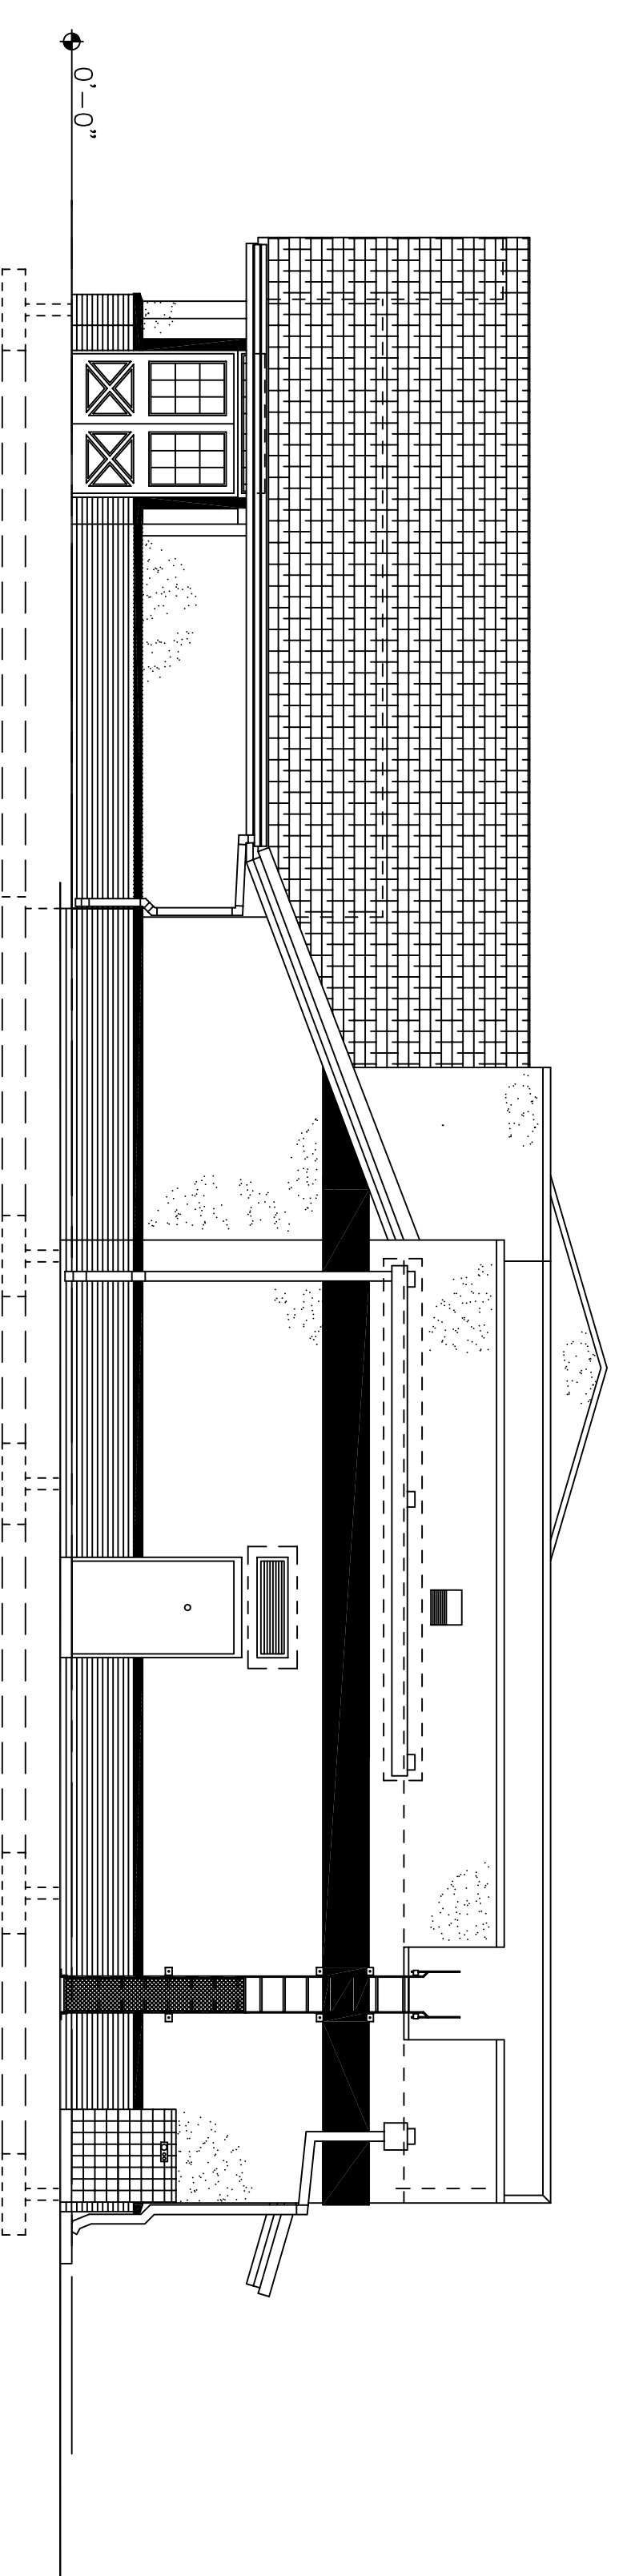

RIGHT ELEVATION

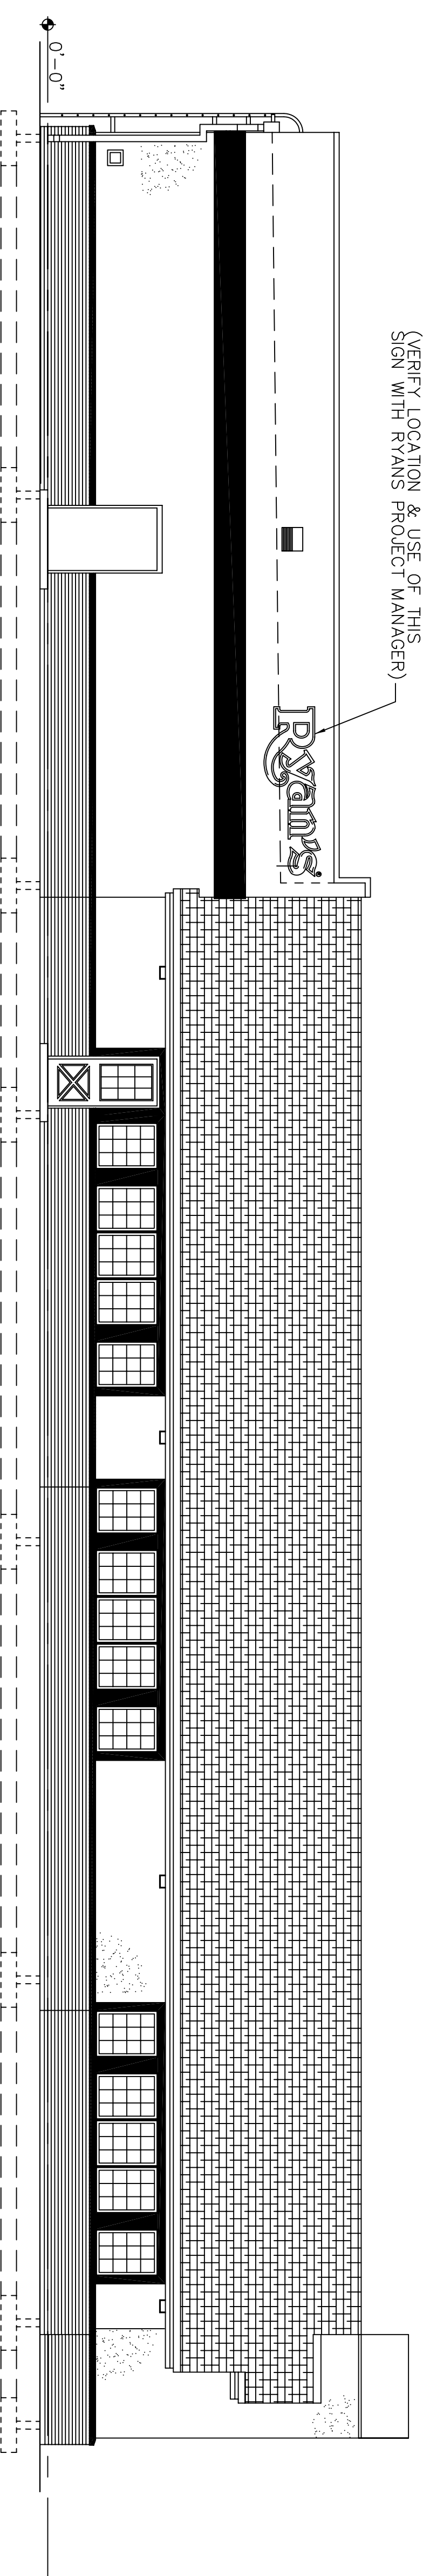

REAR ELEVATION