



- GENERAL NOTES:**
1. FOLLOW ROOM FINISH SCHEDULE FOR WALL FINISHES
 2. EXTEND GYPSUM WALLBOARD TIGHT TO ROOF BECK.
 3. INTERIOR FLYWOOD SHALL BE 1/2" UNLESS NOTED OTHERWISE.
 4. EXTERIOR FLYWOOD SEALING SHALL BE 15/32" UNLESS NOTED OTHERWISE.

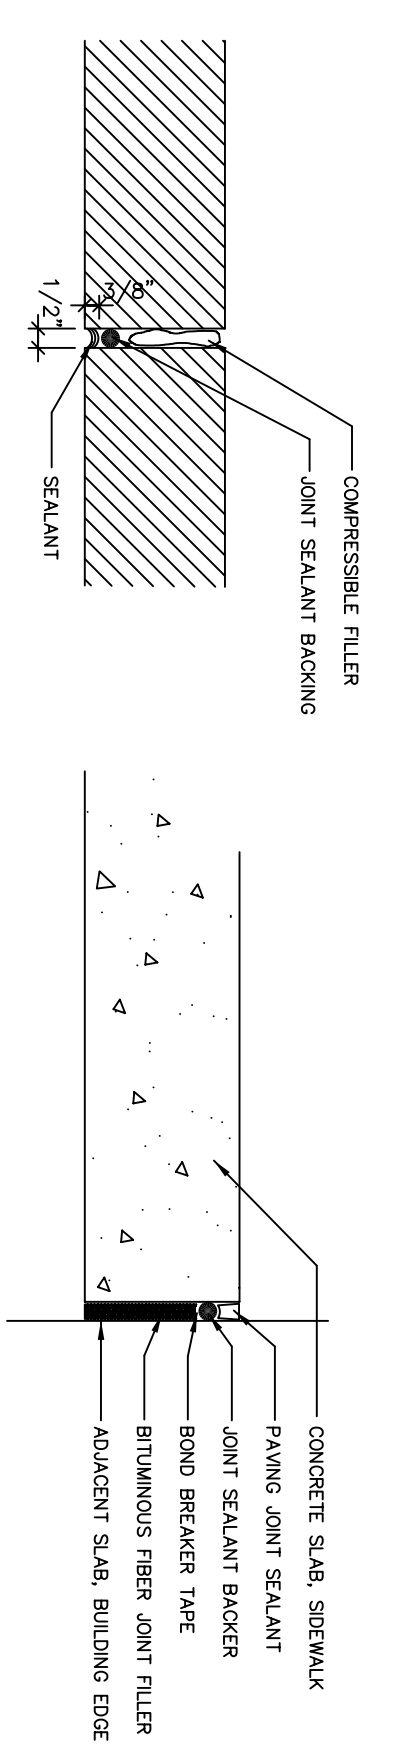

AT BRICK VENEER
AT EXTERIOR CONCRETE SLAB

4 EXPANSION JOINT DETAIL
SCALE: 3/4" = 1'-0"

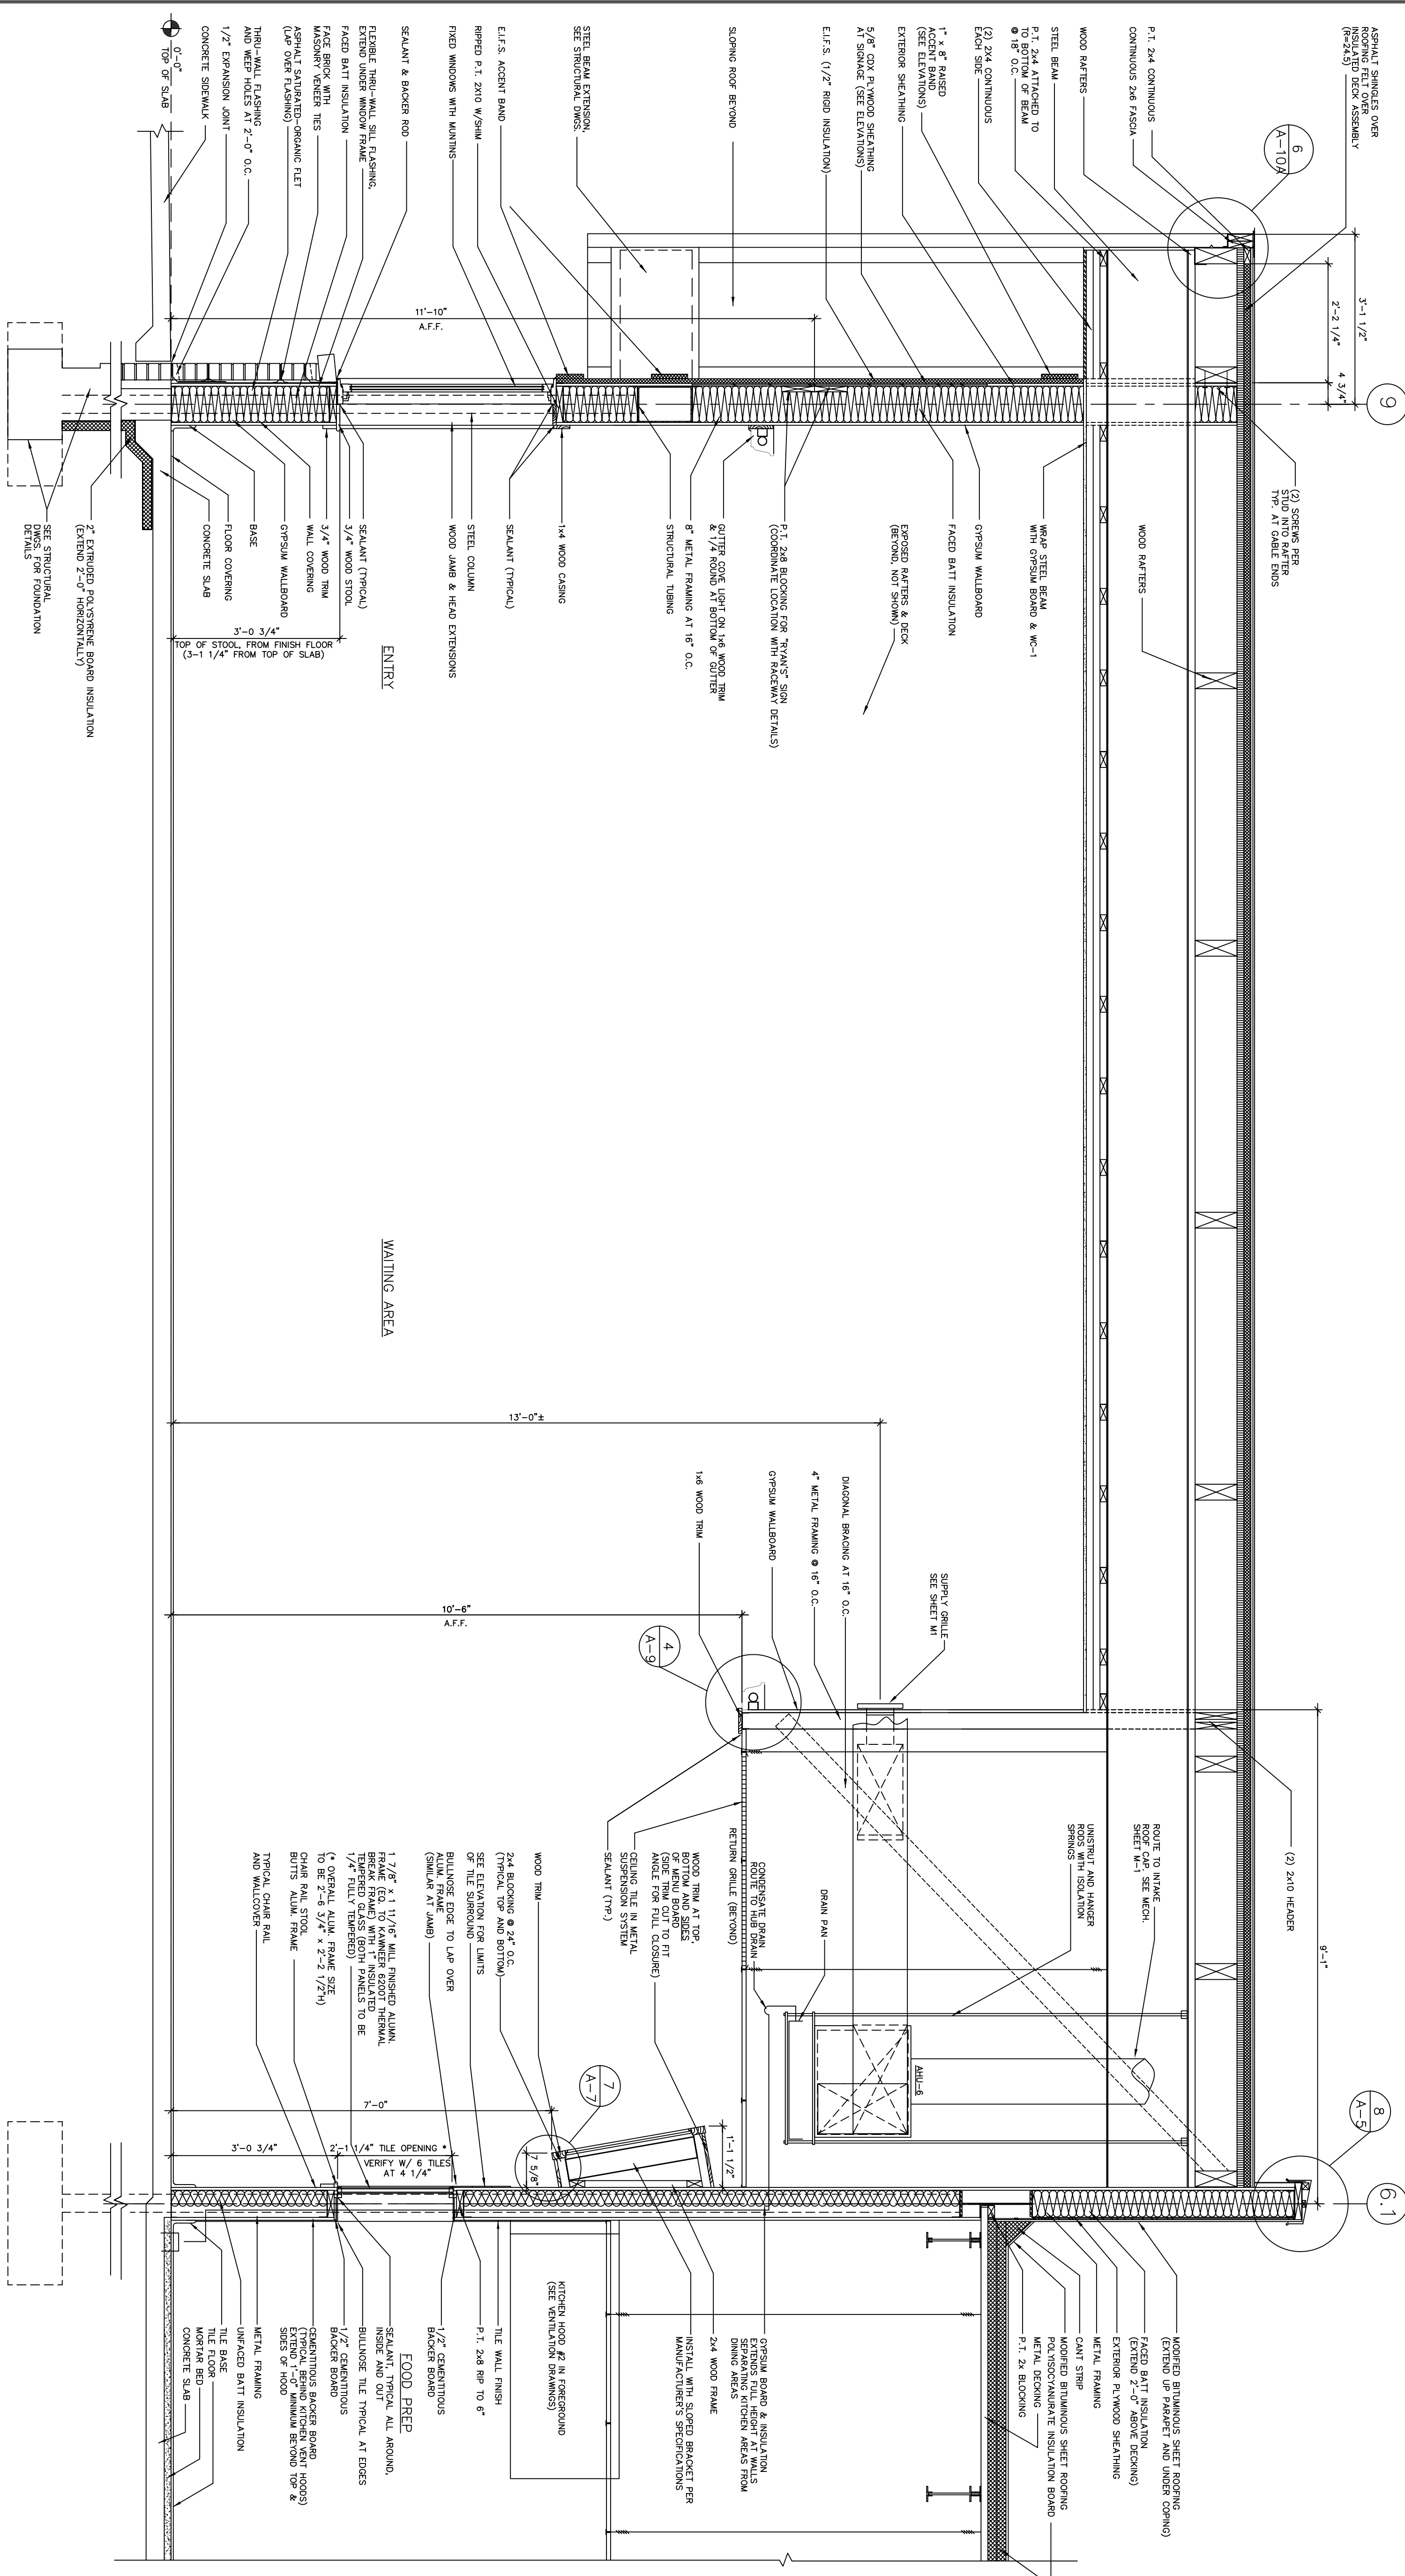

1 WALL SECTION
SCALE: 3/4" = 1'-0"

REVISIONS

REV.	DESCRIPTION	DATE	BY

RYAN'S FAMILY STEAK HOUSES, INC.
199 WEST STREET - COLUMBIA, S.C. 29802 - (803) 871-1100

Ryan's
FAMILY
STEAK HOUSE

WALL
SECTIONS
ENTRY, INTERIOR

DESIGNED: R.A.D. DATE: 08-11-99
STORE TYPE DRAWING NO.
PT9 A-8