


REFLECTED CEILING PLAN
SCALE 1/4"=1'-0"

NOTE:
ALL CEILING HEIGHTS 8'0" UNLESS
INDICATED OTHERWISE.

COVERED DROP-OFF

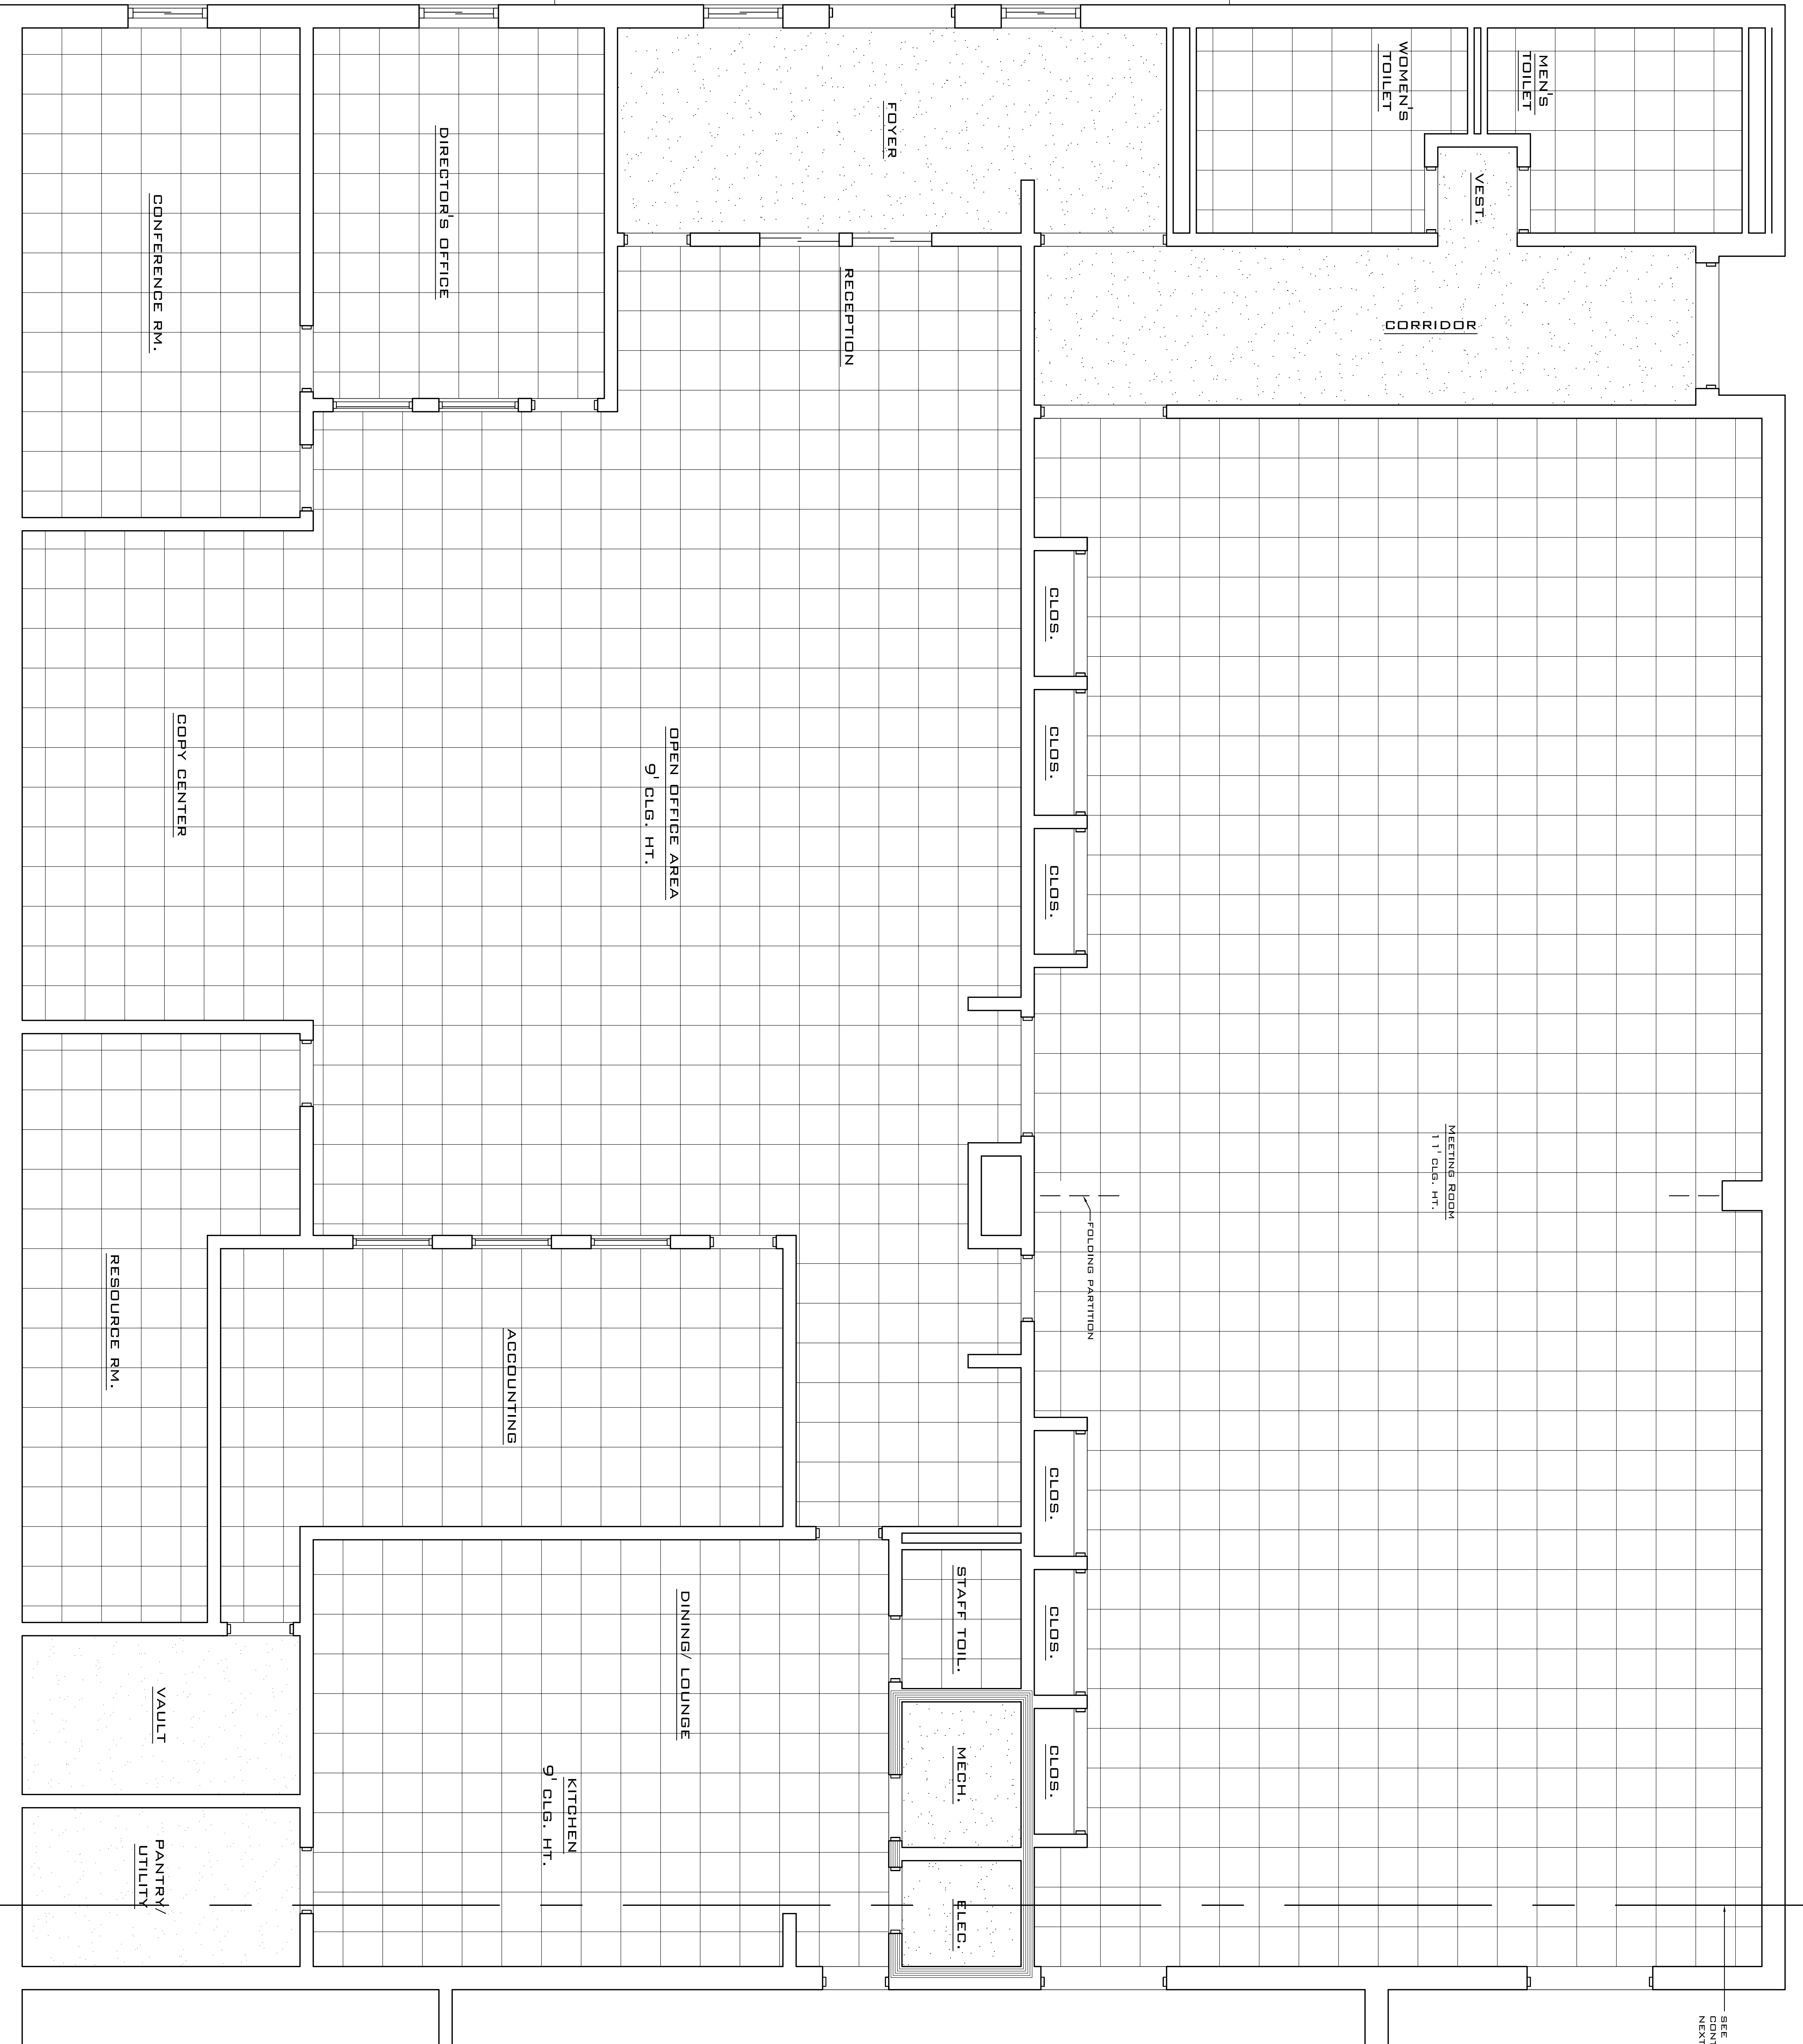

SEE FLOOR PLAN
CONTINUATION ON
NEXT SHEET

A-5

CHILD DEVELOPMENT COUNCIL OF ACADIANA, INC.

NEW OFFICE COMPLEX

OPELOUSAS, LA.

ROBERT LEE WILTSE, ARCHITECTS & ASSOC., INC.

P.O. BOX 2025

COVINGTON, LA.

07-15-05