



- NOTES:**
1. CONTRACTOR SHALL FIELD VERIFY ALL DIMENSIONS & DEPRESSIONS PRIOR TO COMMENCING WORK.
 2. TREAT SOIL BELOW SLAB FOR TERMITES.
 3. CONCRETE MIX SHALL BE 3000 PSI, MINIMUM.
 4. NO FIELD SUPERVISION OR INSPECTION PROVIDED UNDER THIS SEAL UNLESS NOTED OTHERWISE.
 5. CONTRACTOR SHALL FOLLOW THE GEOTECHNICAL REPORT DATED JUNE 2005.
 6. CONTRACTOR'S OPTION: PROVIDE POST-TENSIONED CONCRETE FOUNDATION IN LIEU OF CONVENTIONAL FOUNDATION. FOUNDATION SHALL INCLUDE PLAN DETAILS, AND CALCULATIONS STAMPED BY ENGINEER REGISTERED IN THE STATE OF LOUISIANA.

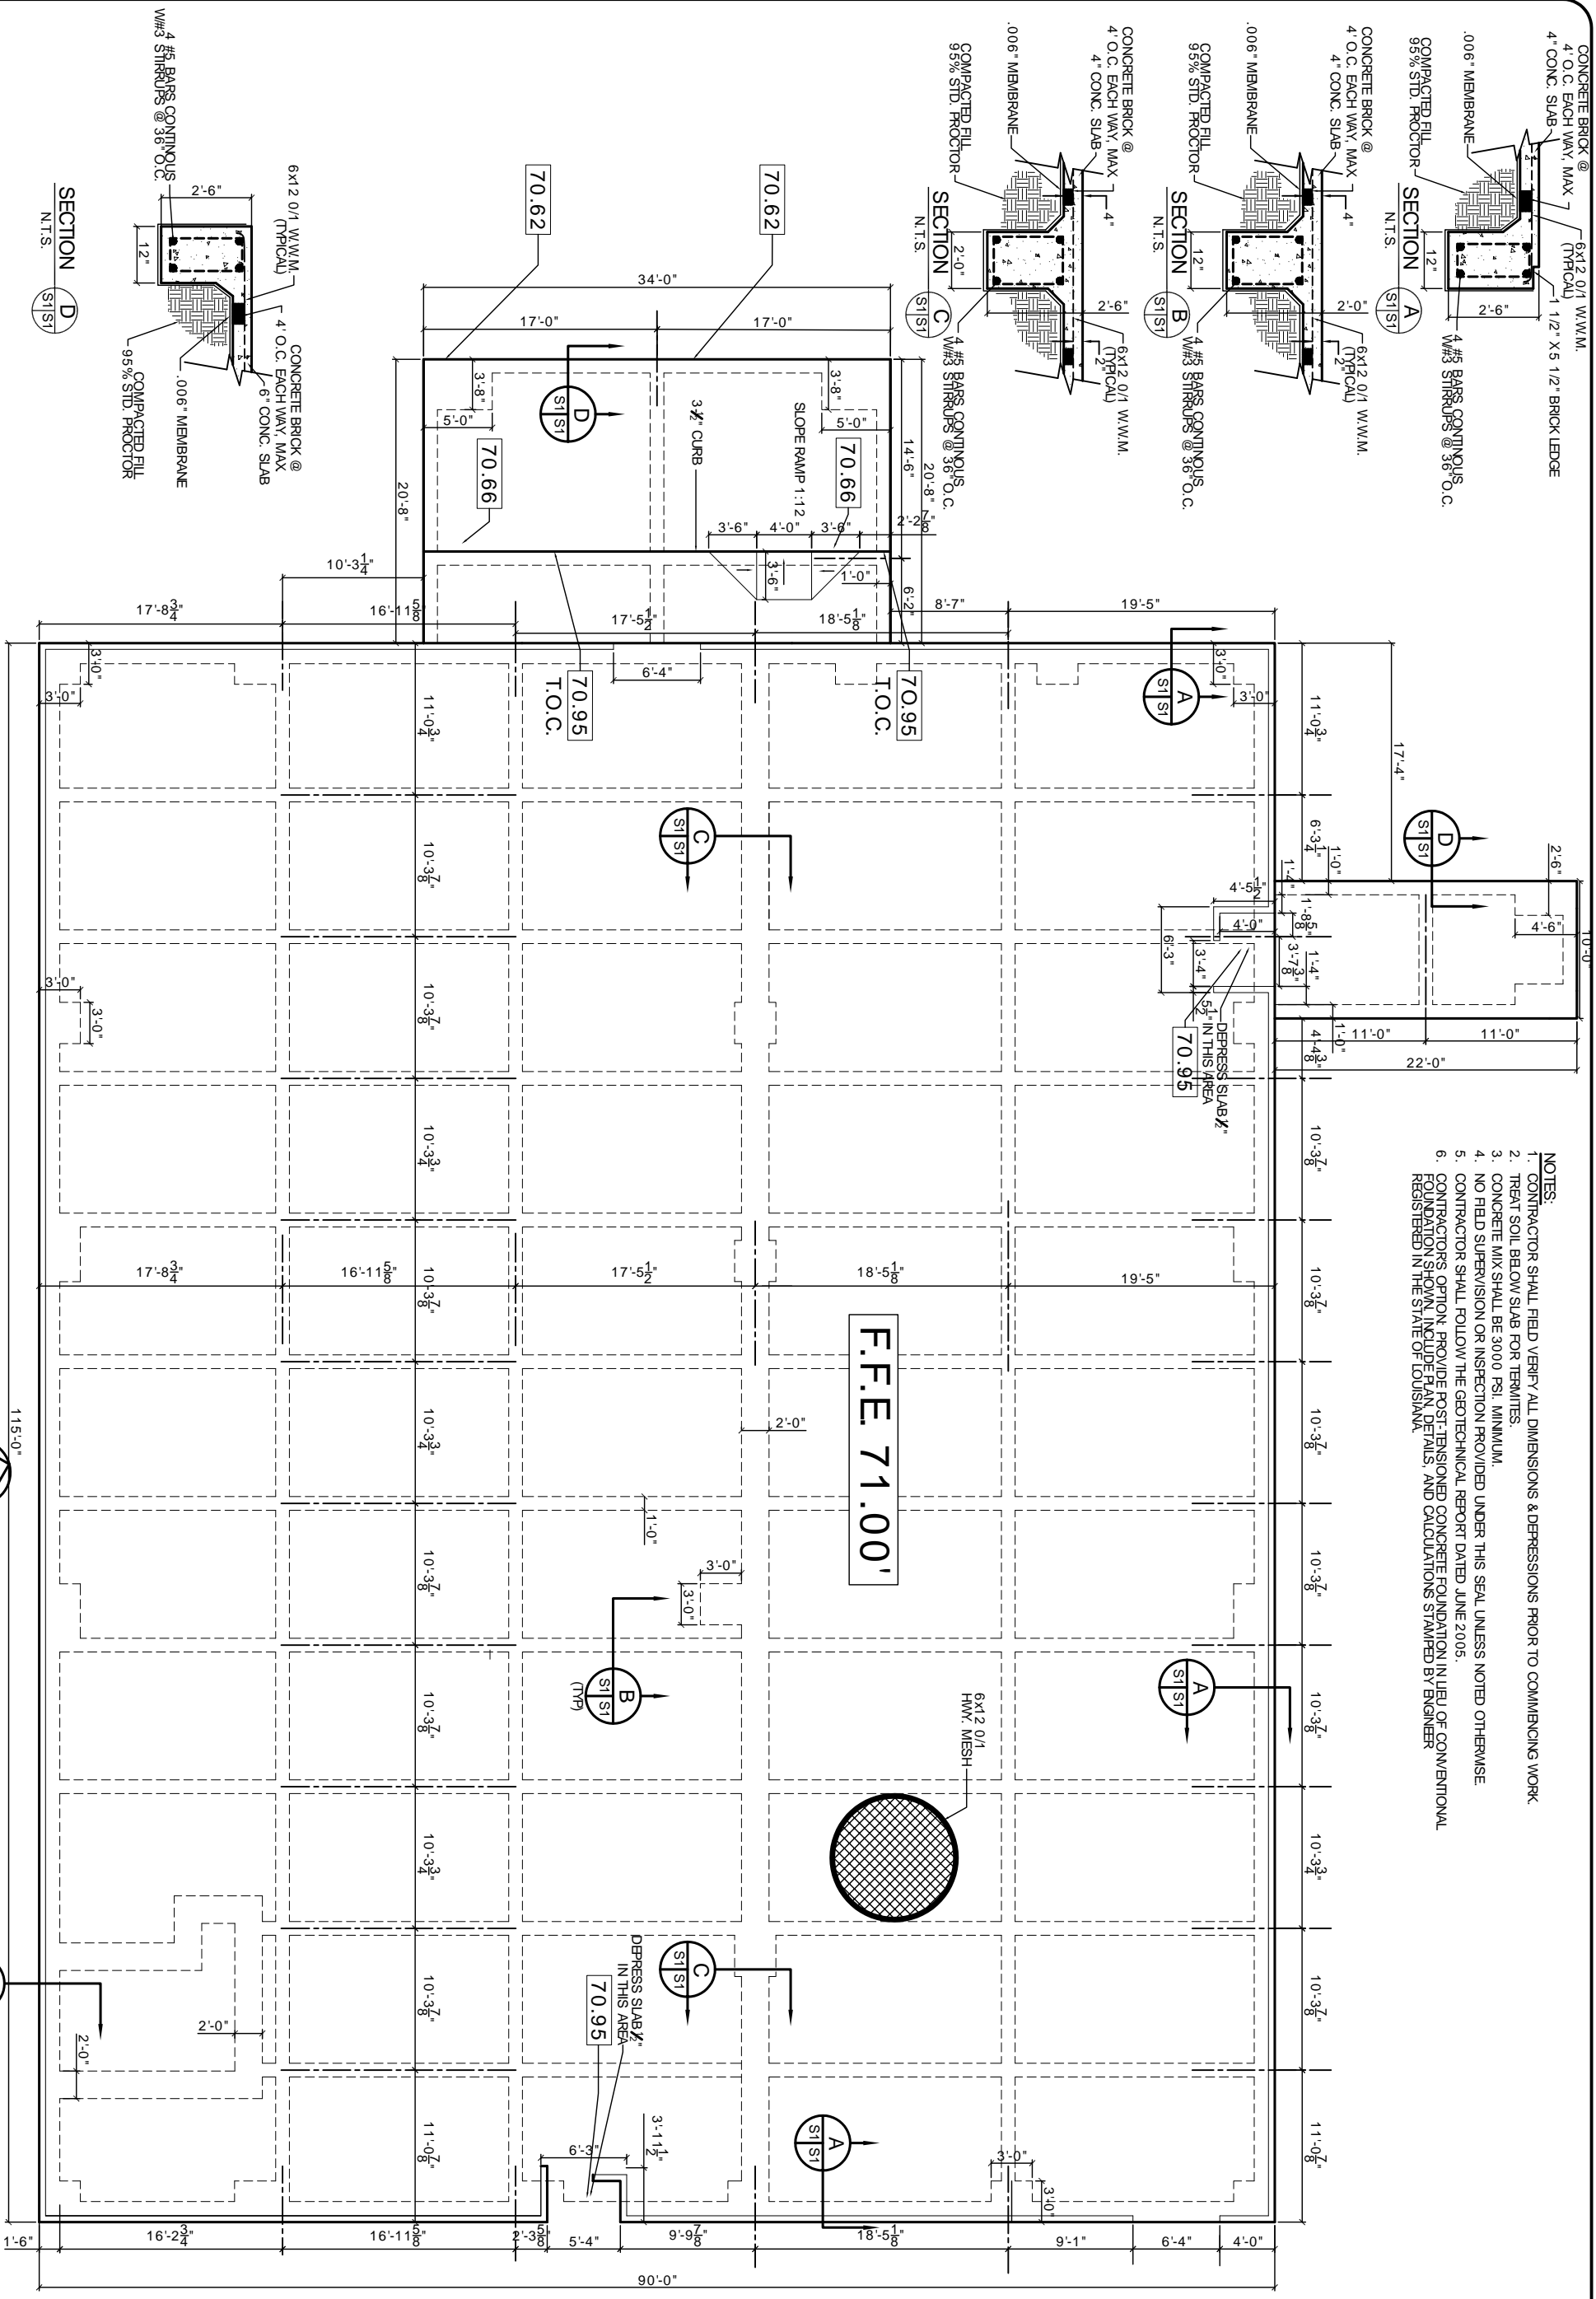

FOUNDATION PLAN
SCALE 3/16"=1'-0"

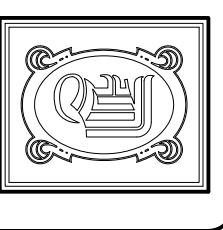

DAMMON
ENGINEERING, INC.

CHIEF ENGINEER
EMMETT
DAMMON, P.E.

CHIEF ARCHITECT
ROBERT
WILTSE

1095 FLORIDA AVENUE
SLIDELL, LA, 70456
OFFICE: 985-649-5632
FAX: 985-641-5950

WEBSITE:
WWW.DAMMONENGINEERING.COM
EMAIL:
DAMMONING@BELL.SOUTH.NET

ARCHITECTURE
ENGINEERING
STUDIES
PLANNING
INVESTIGATION
EXPERT WITNESS

NEW OFFICE
COMPLEX

CHILD DEVELOPMENT
COUNCIL OF
ACADIANA, INC.
OPELOUSAS, LA

FOUNDATION
PLAN

REV: 12-7-09 CONST.

SCALE: AS NOTED

JOB#: 2030

DATE: 10-19-09

SHEET 7

S-1

OF 26