



- NOTES:
1. CONTRACTOR SHALL FIELD VERIFY ALL DIMENSIONS & DEPRESSIONS PRIOR TO COMMENCING WORK.
 2. TREAT SOIL BELOW SLAB FOR TERMITES.
 3. CONCRETE MIX SHALL BE 3000 PSI, MINIMUM.
 4. NO FIELD SUPERVISION OR INSPECTION PROVIDED UNDER THIS SEAL UNLESS NOTED OTHERWISE.
 5. CONTRACTOR SHALL FOLLOW THE GEOTECHNICAL REPORT DATED JUNE 2005.
 6. CONTRACTORS OPTION: PROVIDE POST-TENSIONED CONCRETE FOUNDATION IN LIEU OF CONVENTIONAL FOUNDATION SHOWN. INCLUDE PLAN, DETAILS, AND CALCULATIONS STAMPED BY ENGINEER REGISTERED IN THE STATE OF LOUISIANA.

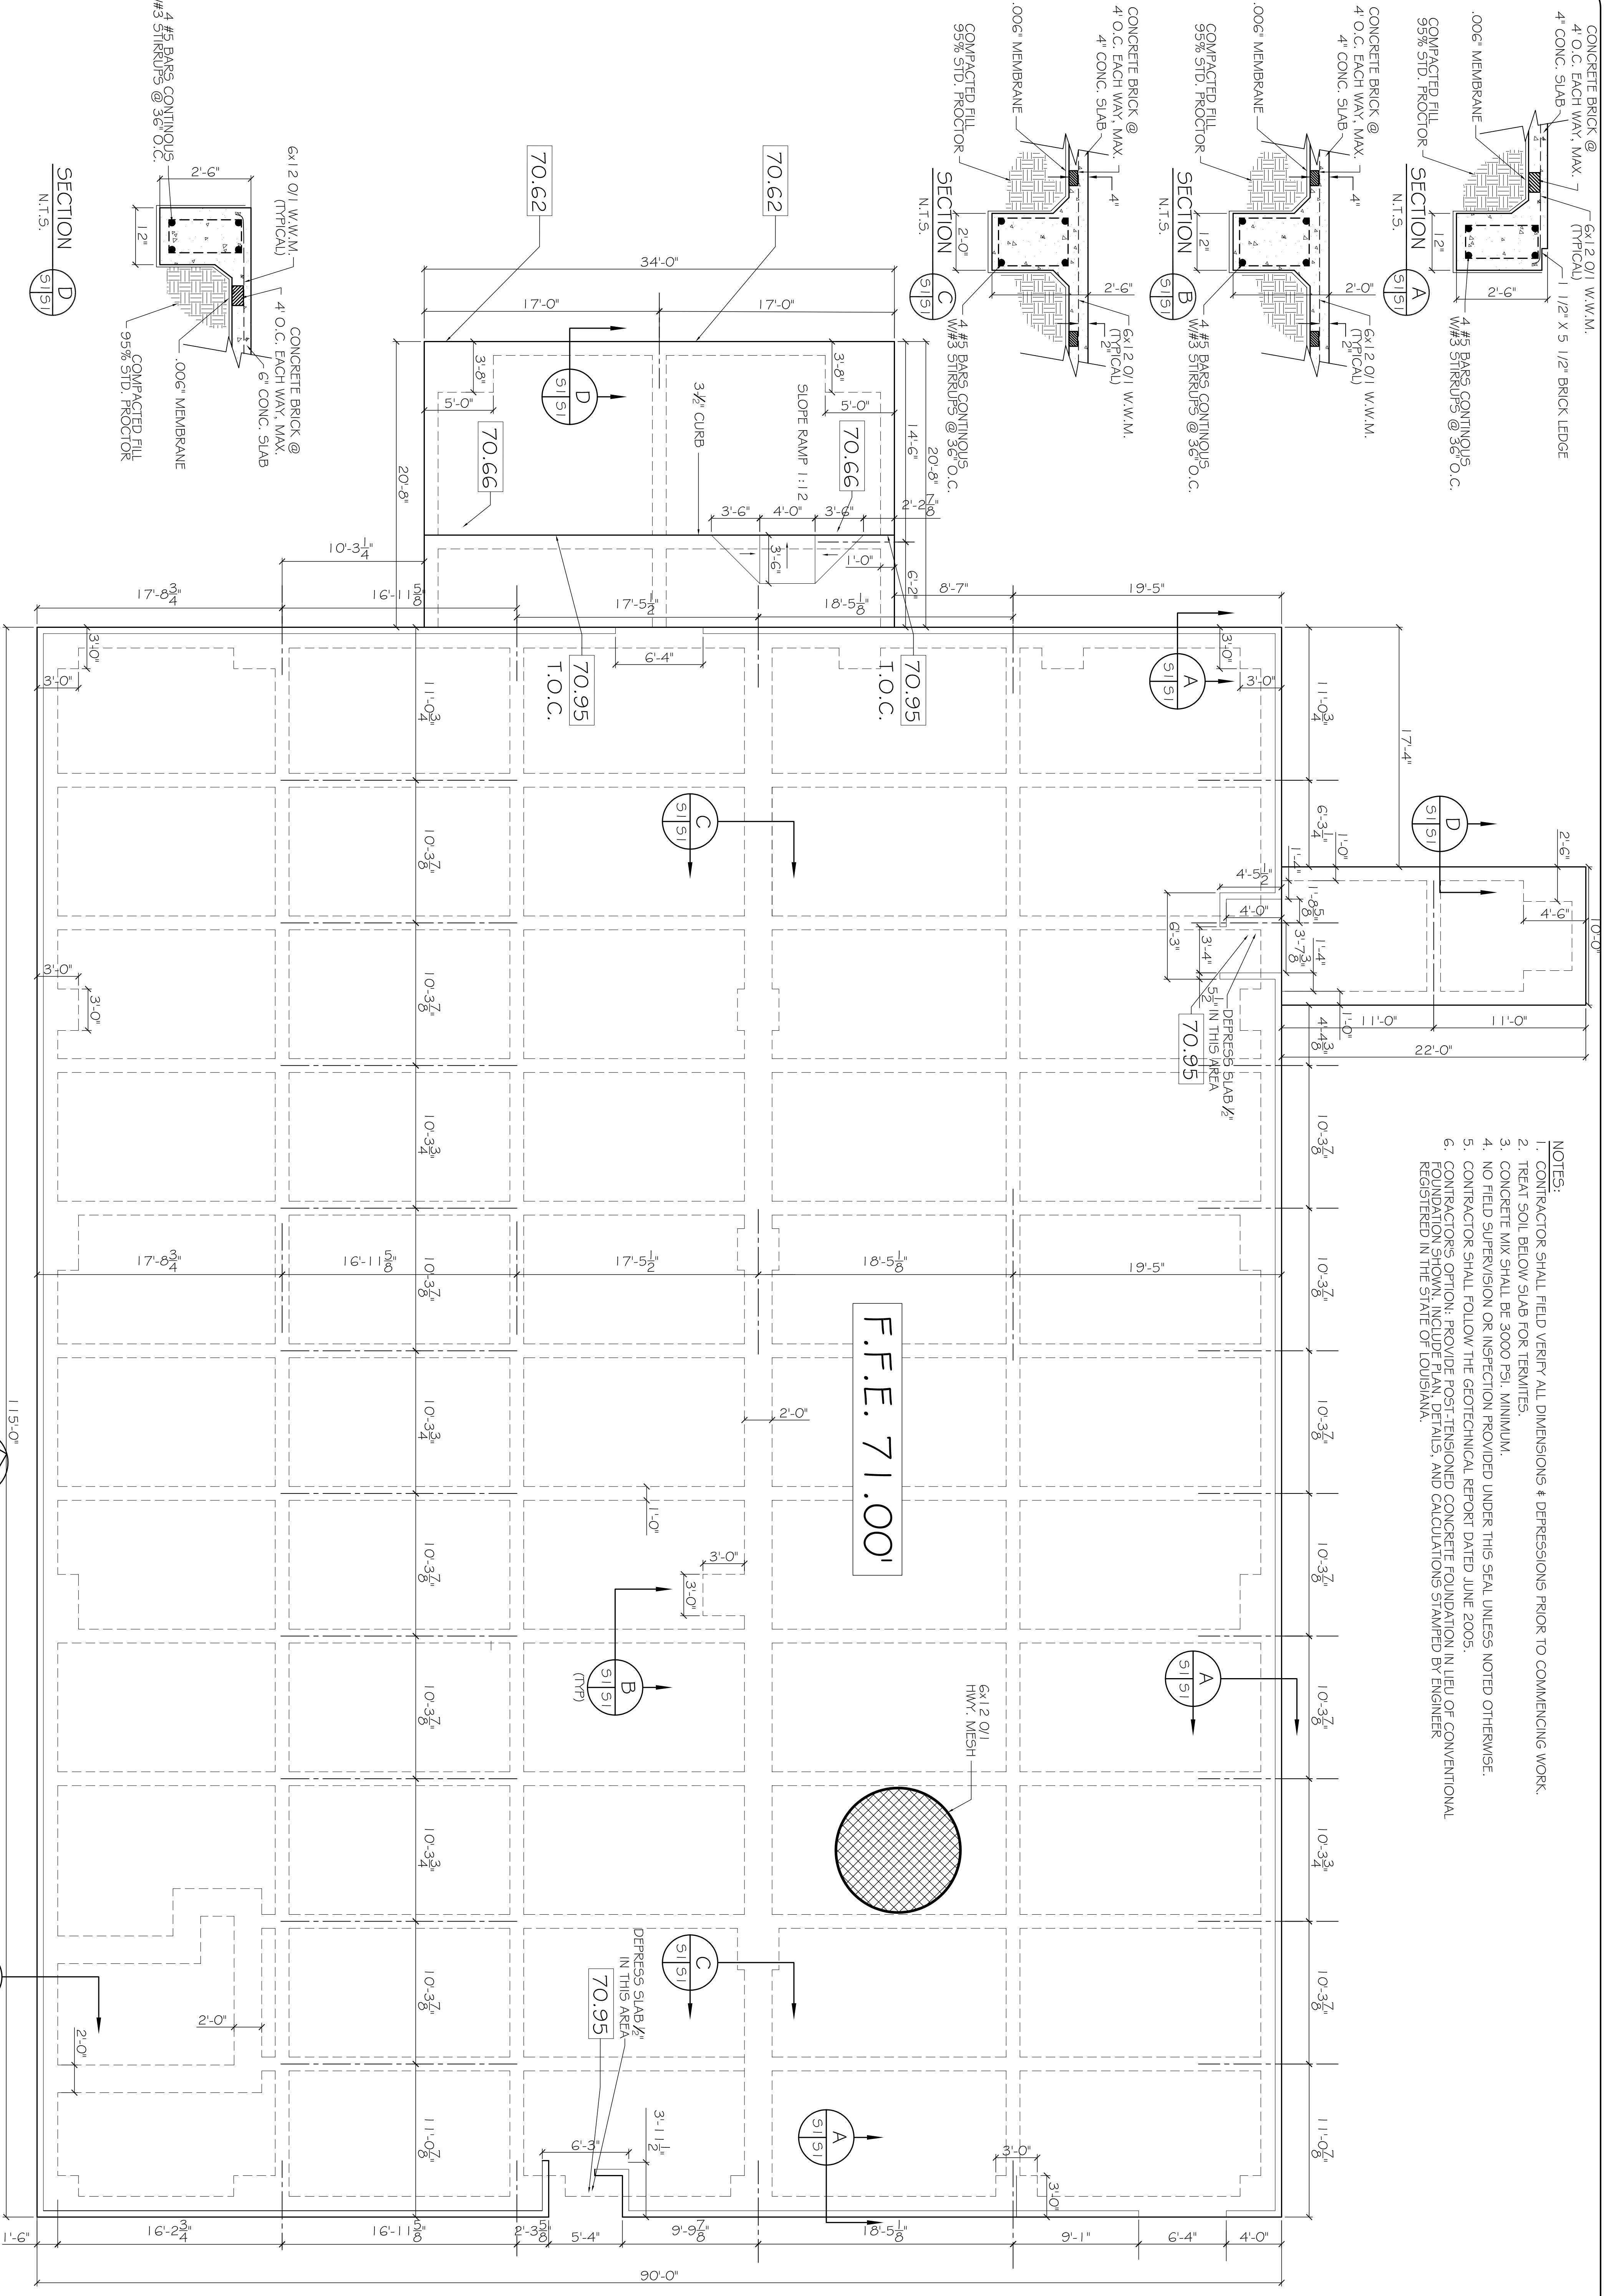

FOUNDATION PLAN
SCALE: 3/16"=1'-0"

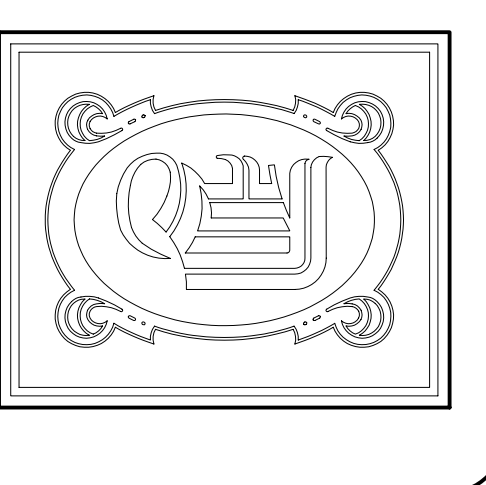

DAMMON ENGINEERING, INC.
 CHIEF ENGINEER
 ENNETT DAMMON, P.E.
 CHIEF ARCHITECT
 ROBERT WILTSE

1095 FLORIDA AVENUE
 SLIDELL, LA, 70458
 OFFICE: 985-649-5632
 FAX: 985-641-5950
 WEBSITE: WWW.DAMMONENGINEERING.COM
 EMAIL: DAMMONENG@Bellsouth.net

ARCHITECTURE
 ENGINEERING
 STUDIES
 PLANNING
 INVESTIGATION
 EXPERT WITNESSES

NEW OFFICE
 COMPLEX

CHILD DEVELOPMENT
 COUNCIL OF
 ACADIANA, INC.
 OPELOUSAS, LA

FOUNDATION
 PLAN

REV: 12-7-09 CONST.

SCALE: AS NOTED

JOB#: 2030

DATE: 10-19-09

SHEET 7

S-1

OF 26