


B Second Floor Plan - Dimension Plan
SCALE: 1/8" = 1'-0"

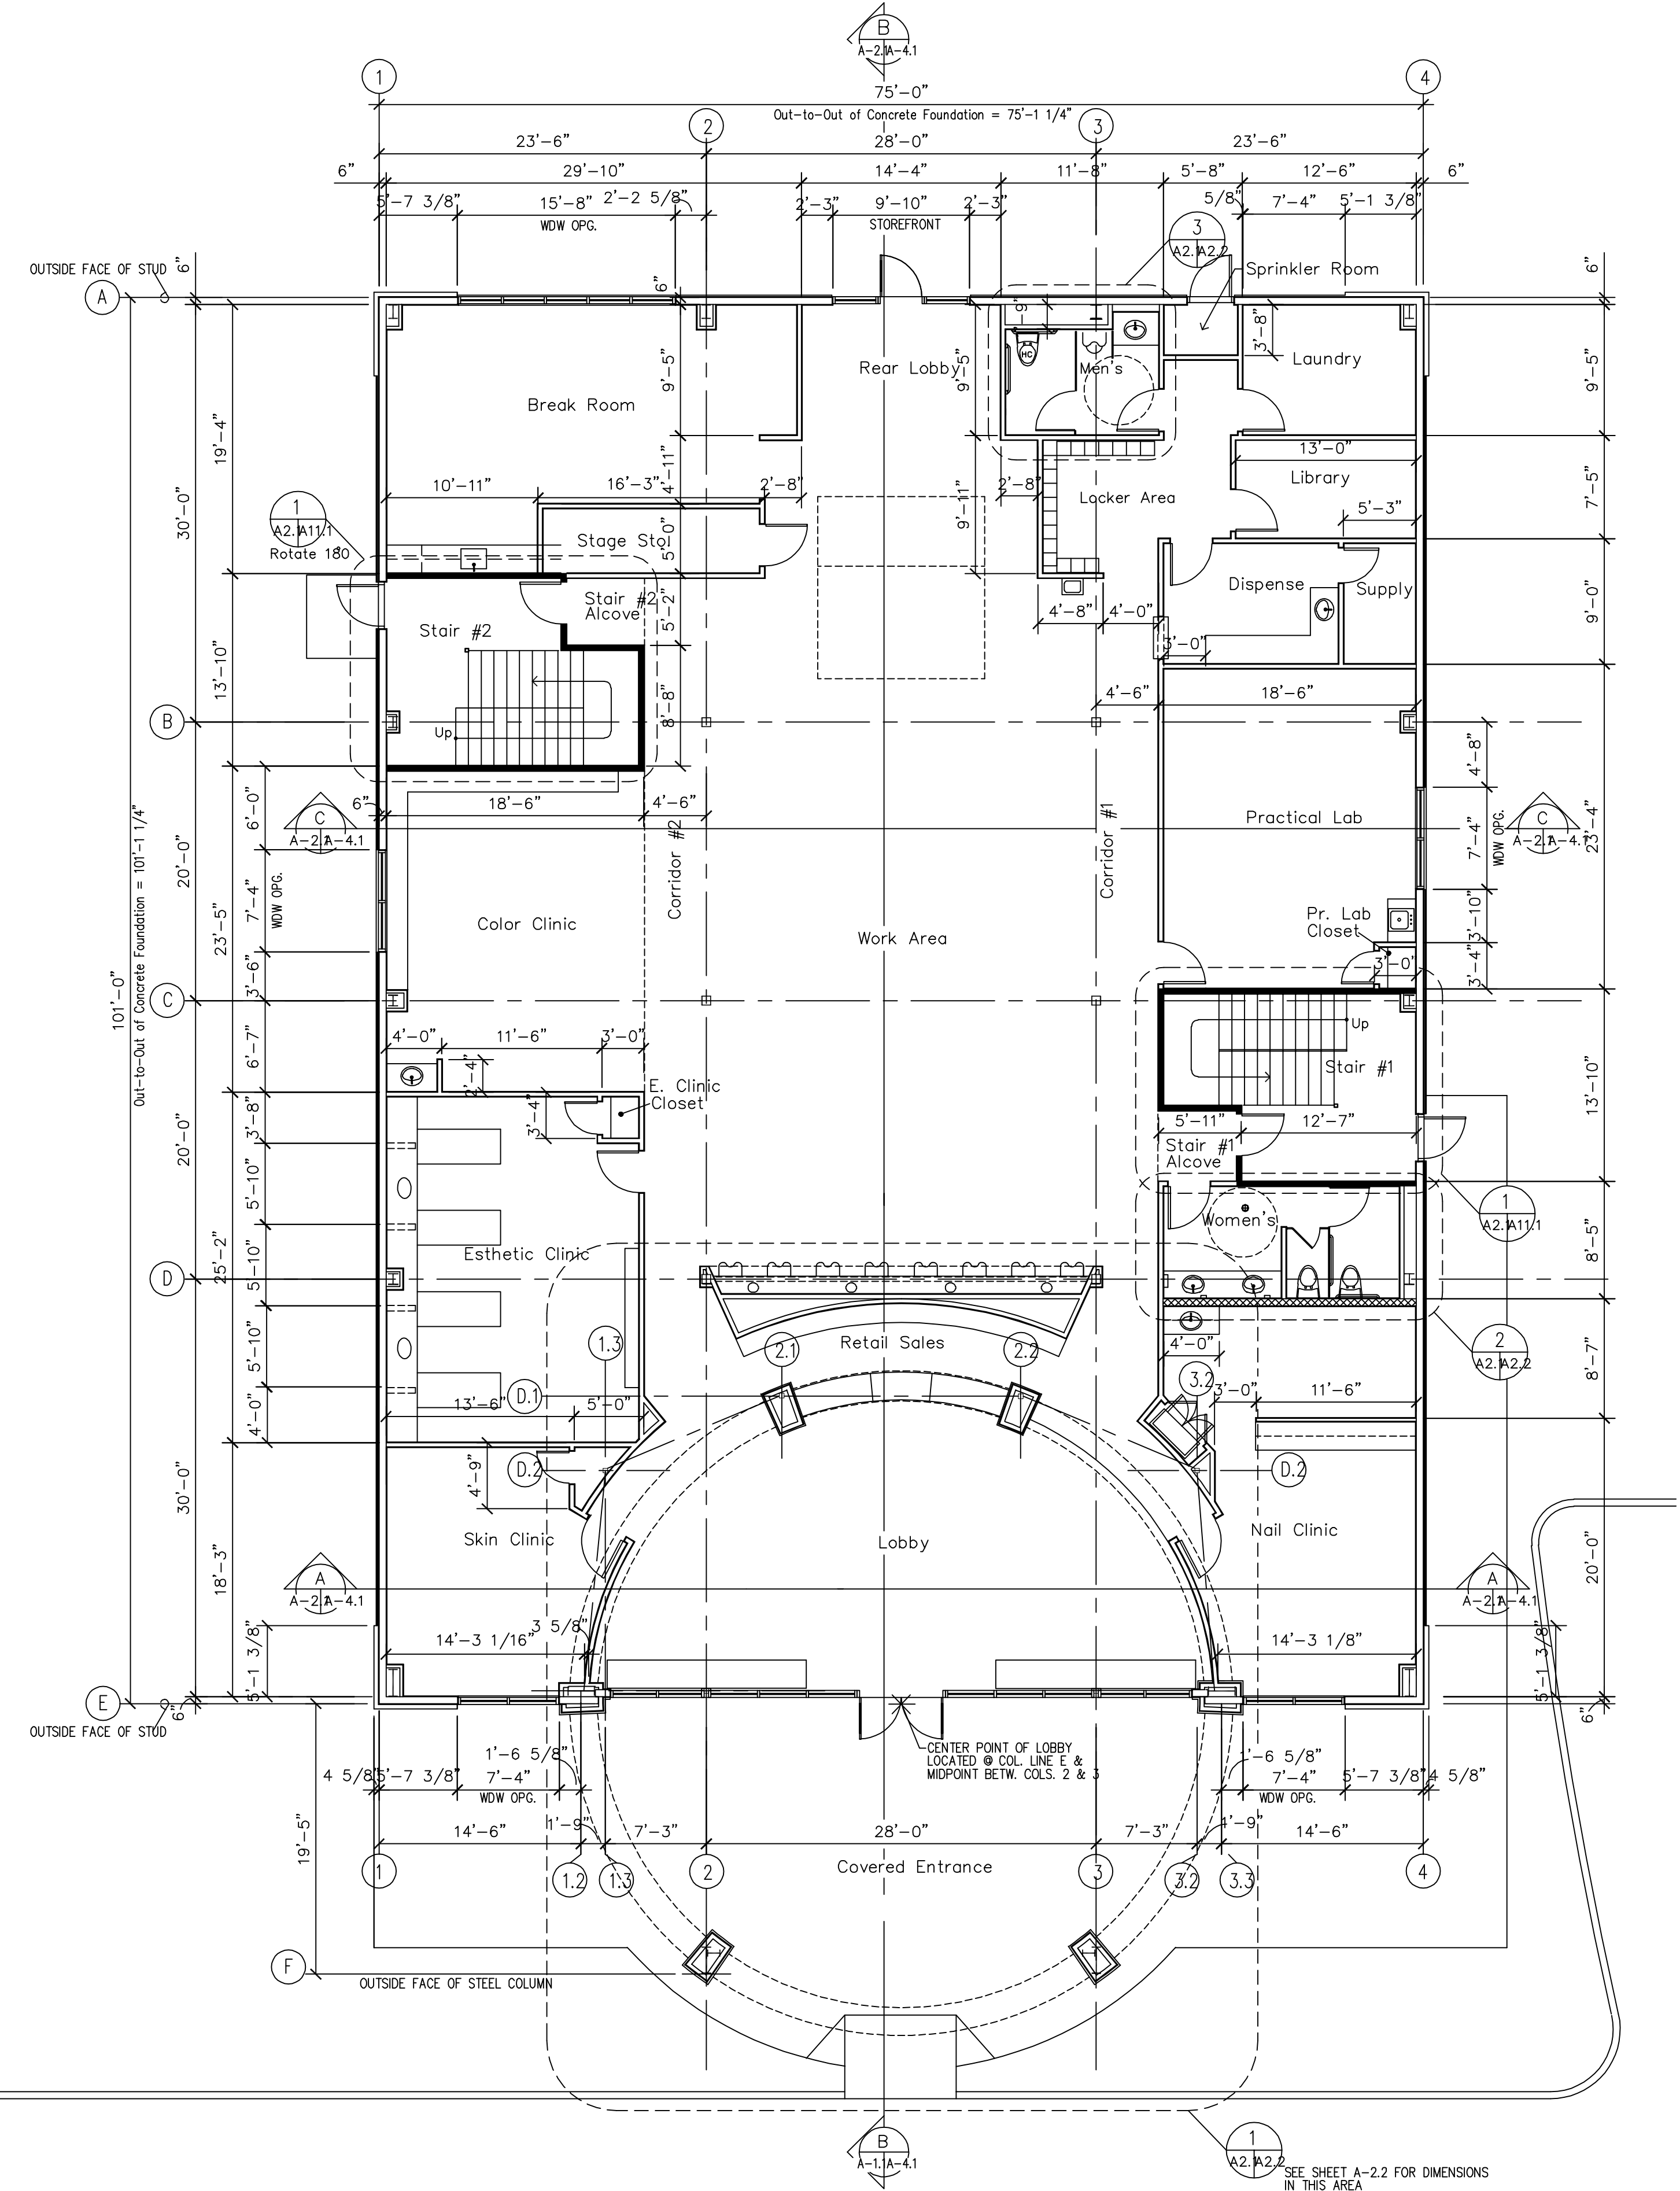

A First Floor Plan - Dimension Plan
SCALE: 1/8" = 1'-0"

NOTE: Refer to Sheet A2.3 for Description Notes, Detail Notes and Section Notes.
 Hatching indicates 6" stud wall locations (All exterior walls are 6" studs)
 Solid Hatching indicates 1-Hour Fire Rated Walls (Typ. @ Stairs)