




WEST ELEVATION
SCALE: 3/32"=1'-0"

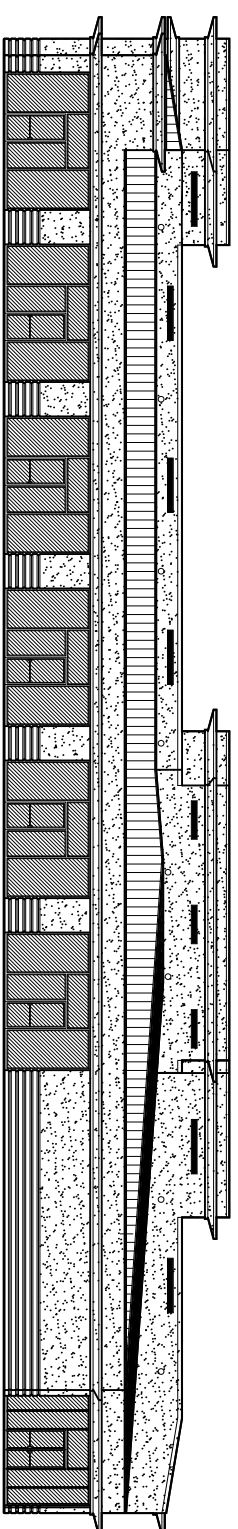


NORTH ELEVATION
SCALE: 3/32"=1'-0"

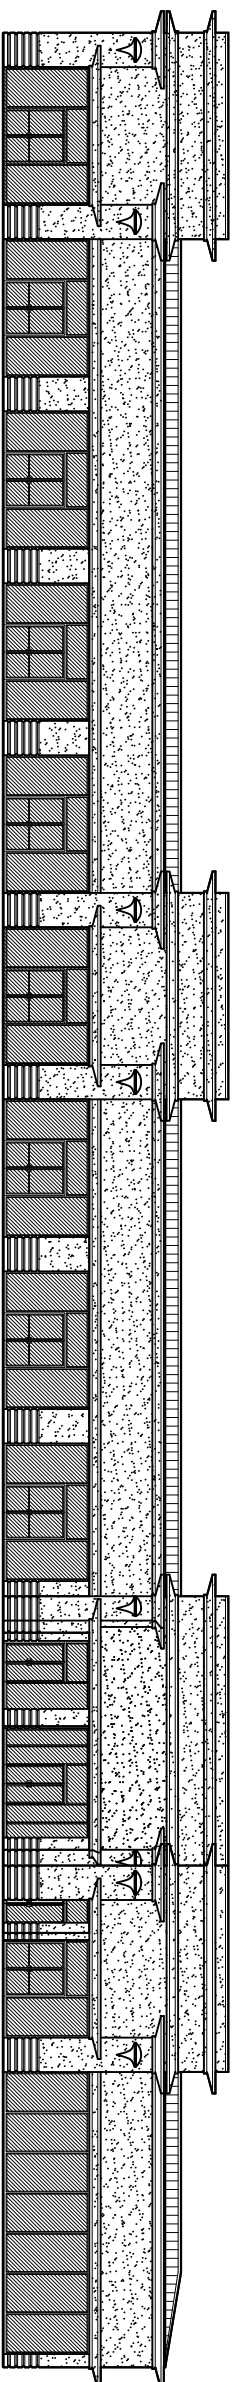

EAST ELEVATION
SCALE: 3/32"=1'-0"

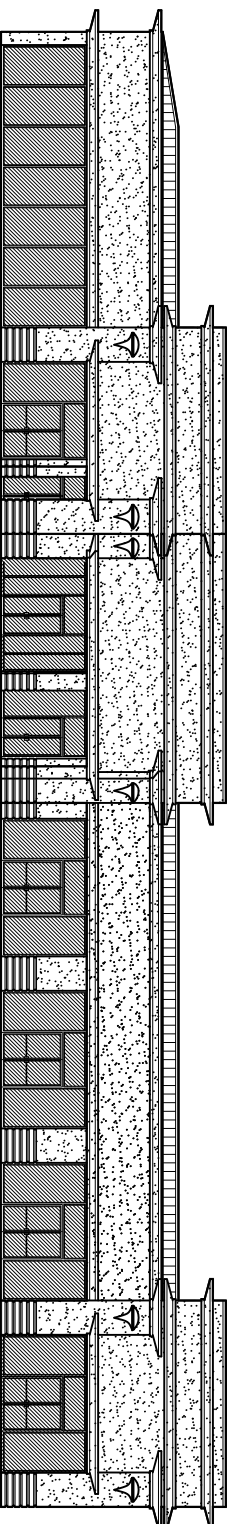

SOUTH ELEVATION
SCALE: 3/32"=1'-0"

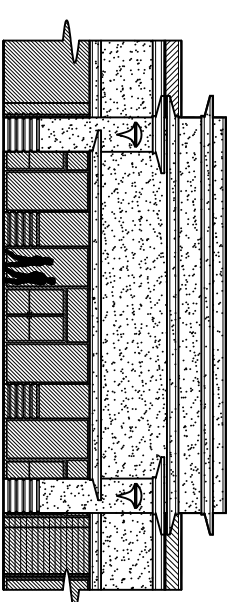

FRONT OF MATTRESS SHOP
SCALE: 3/32"=1'-0"