



PLAN - SINGLE CORRAL

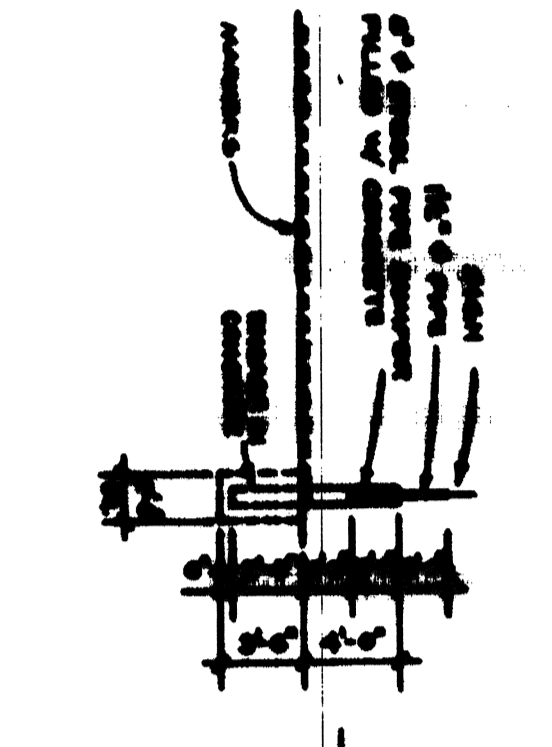

SECTION A-A

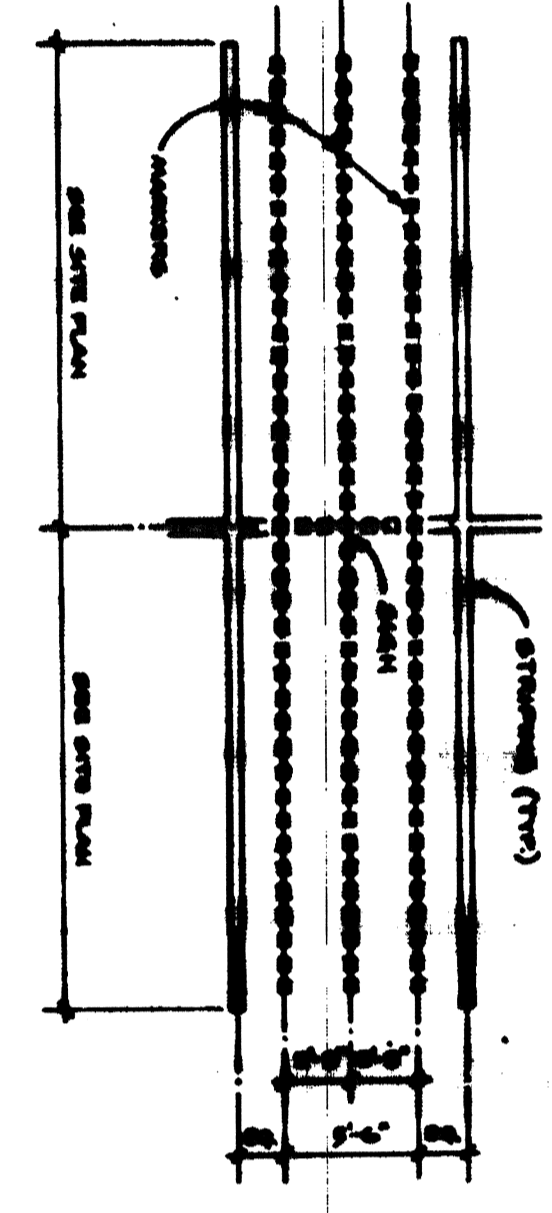

PLAN - DOUBLE CORRAL



SECTION A-A
 SECTION A-A
 SCALE: 1/4" = 1'-0"

SECTION A-A
 SECTION A-A
 SCALE: 1/4" = 1'-0"


SECTION A-A
 SECTION A-A
 SCALE: 1/4" = 1'-0"

ENTRANCE AND EXIT SIGNS


NOTE: SEE SITE PLAN FOR LOCATION AND QUANTITY REQUIRED.

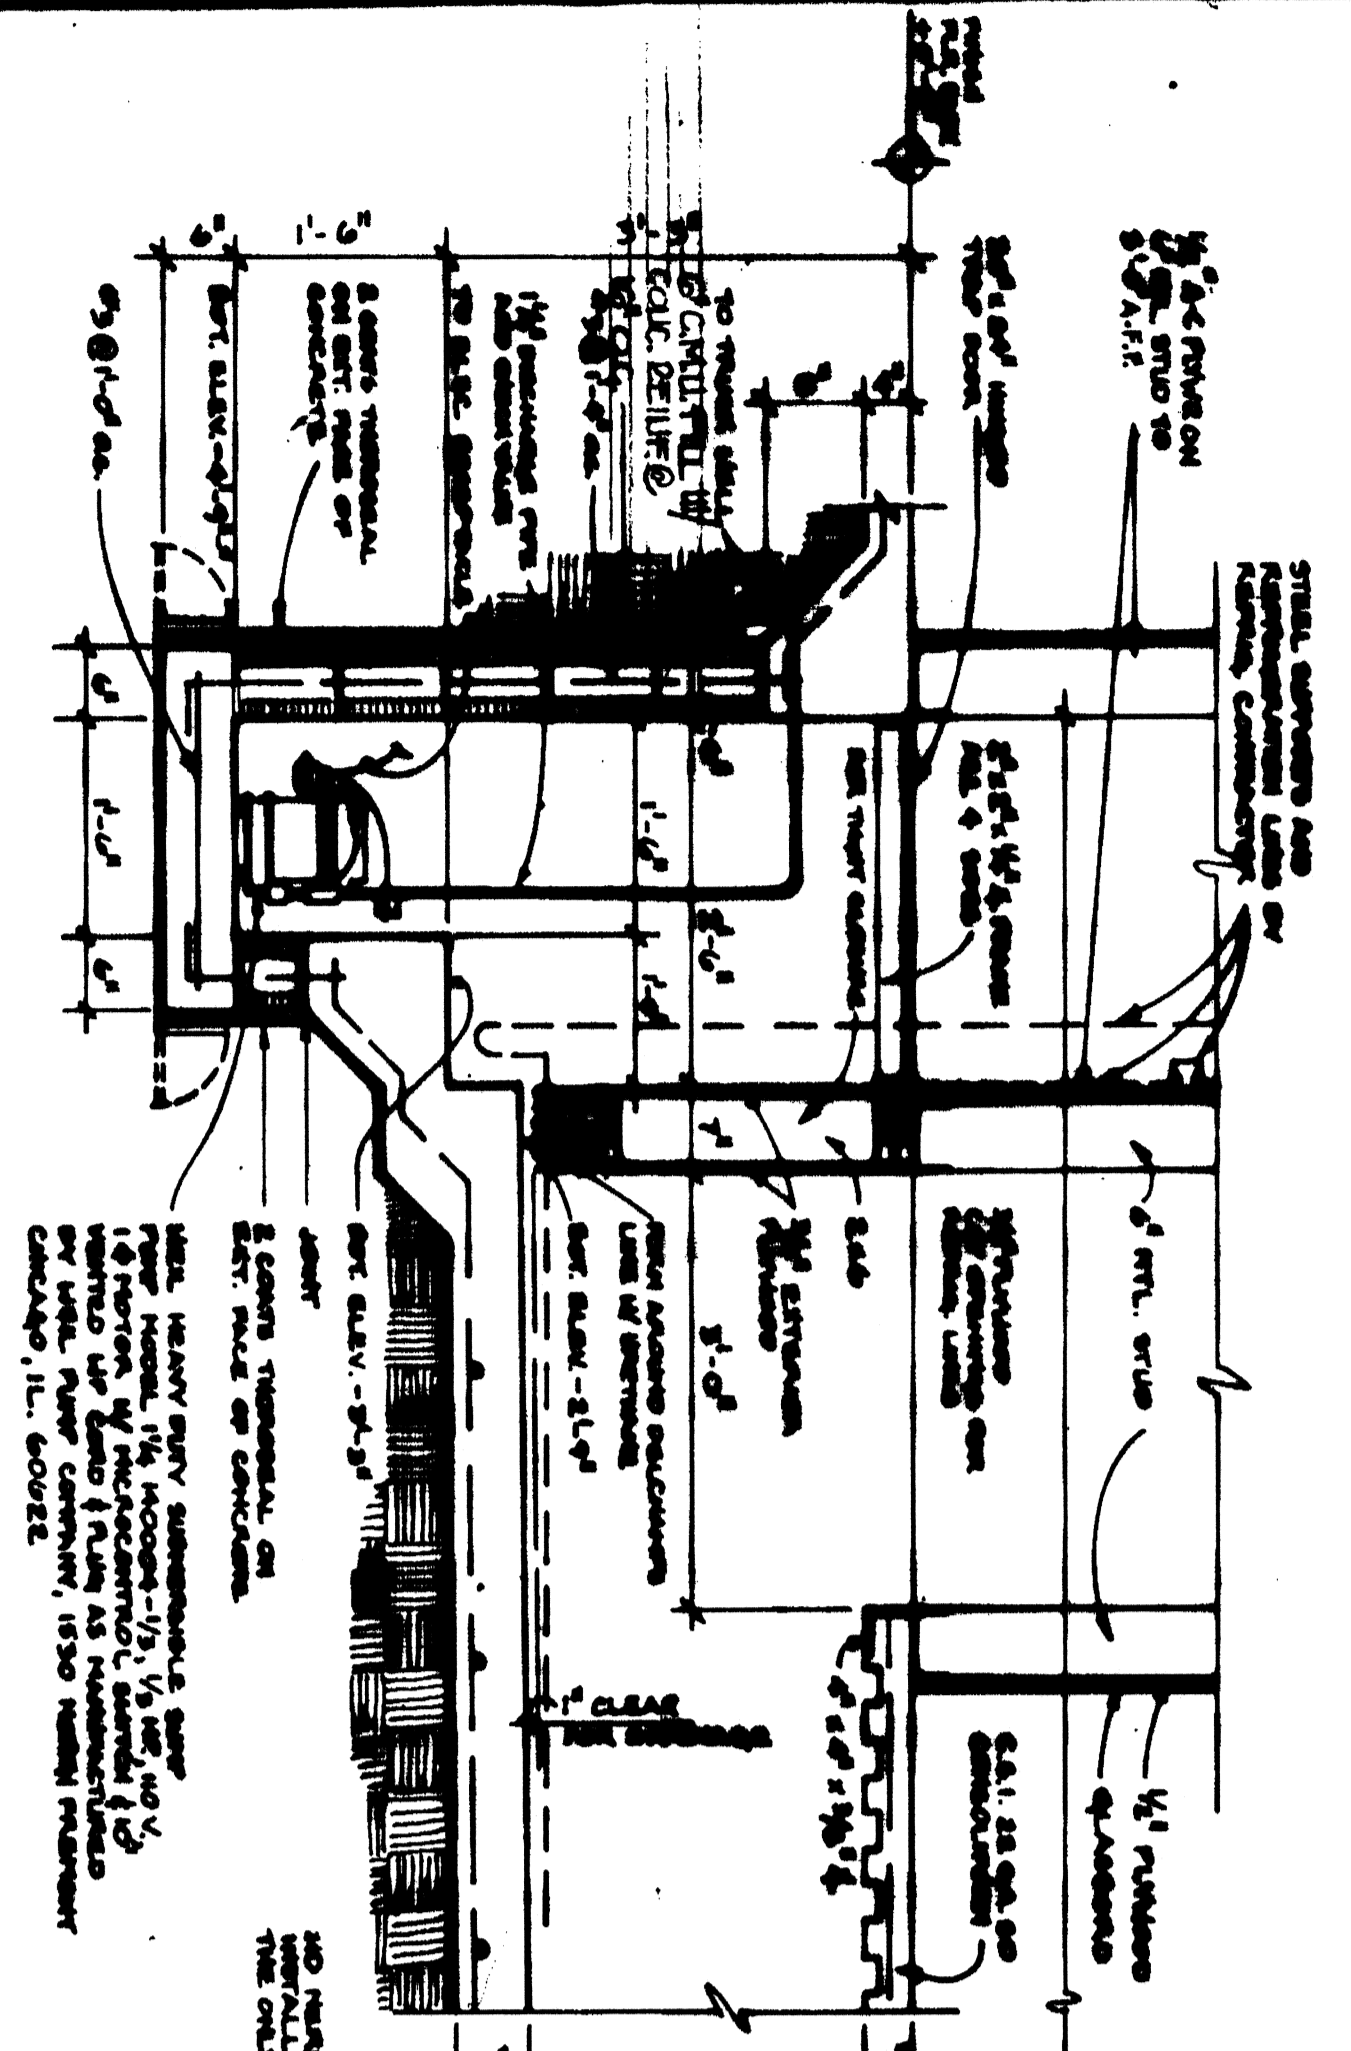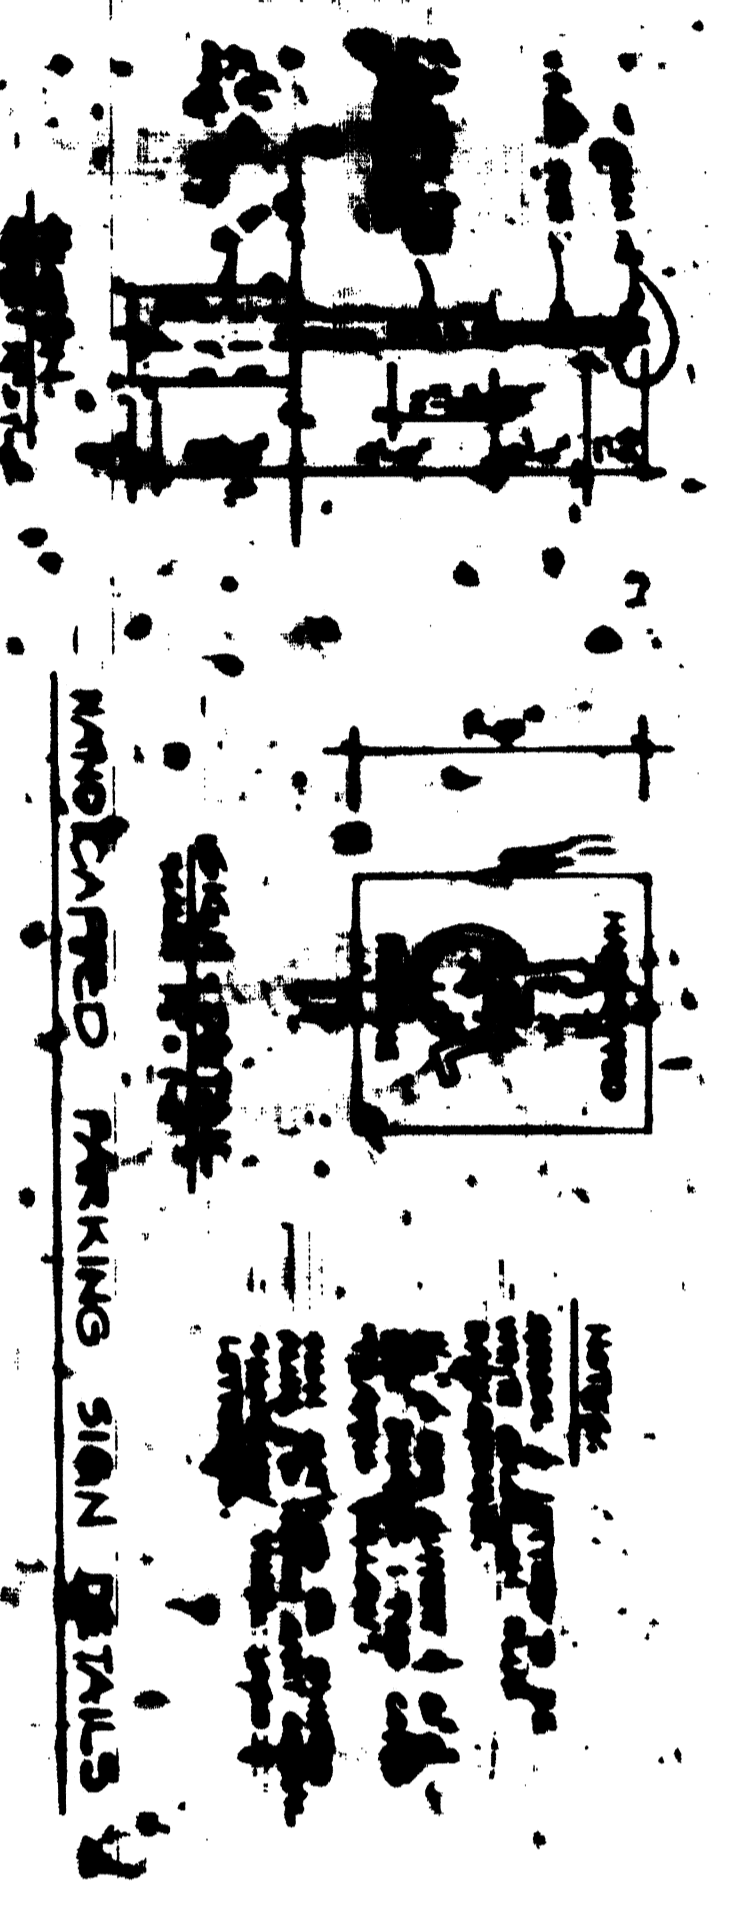


SECTION 10

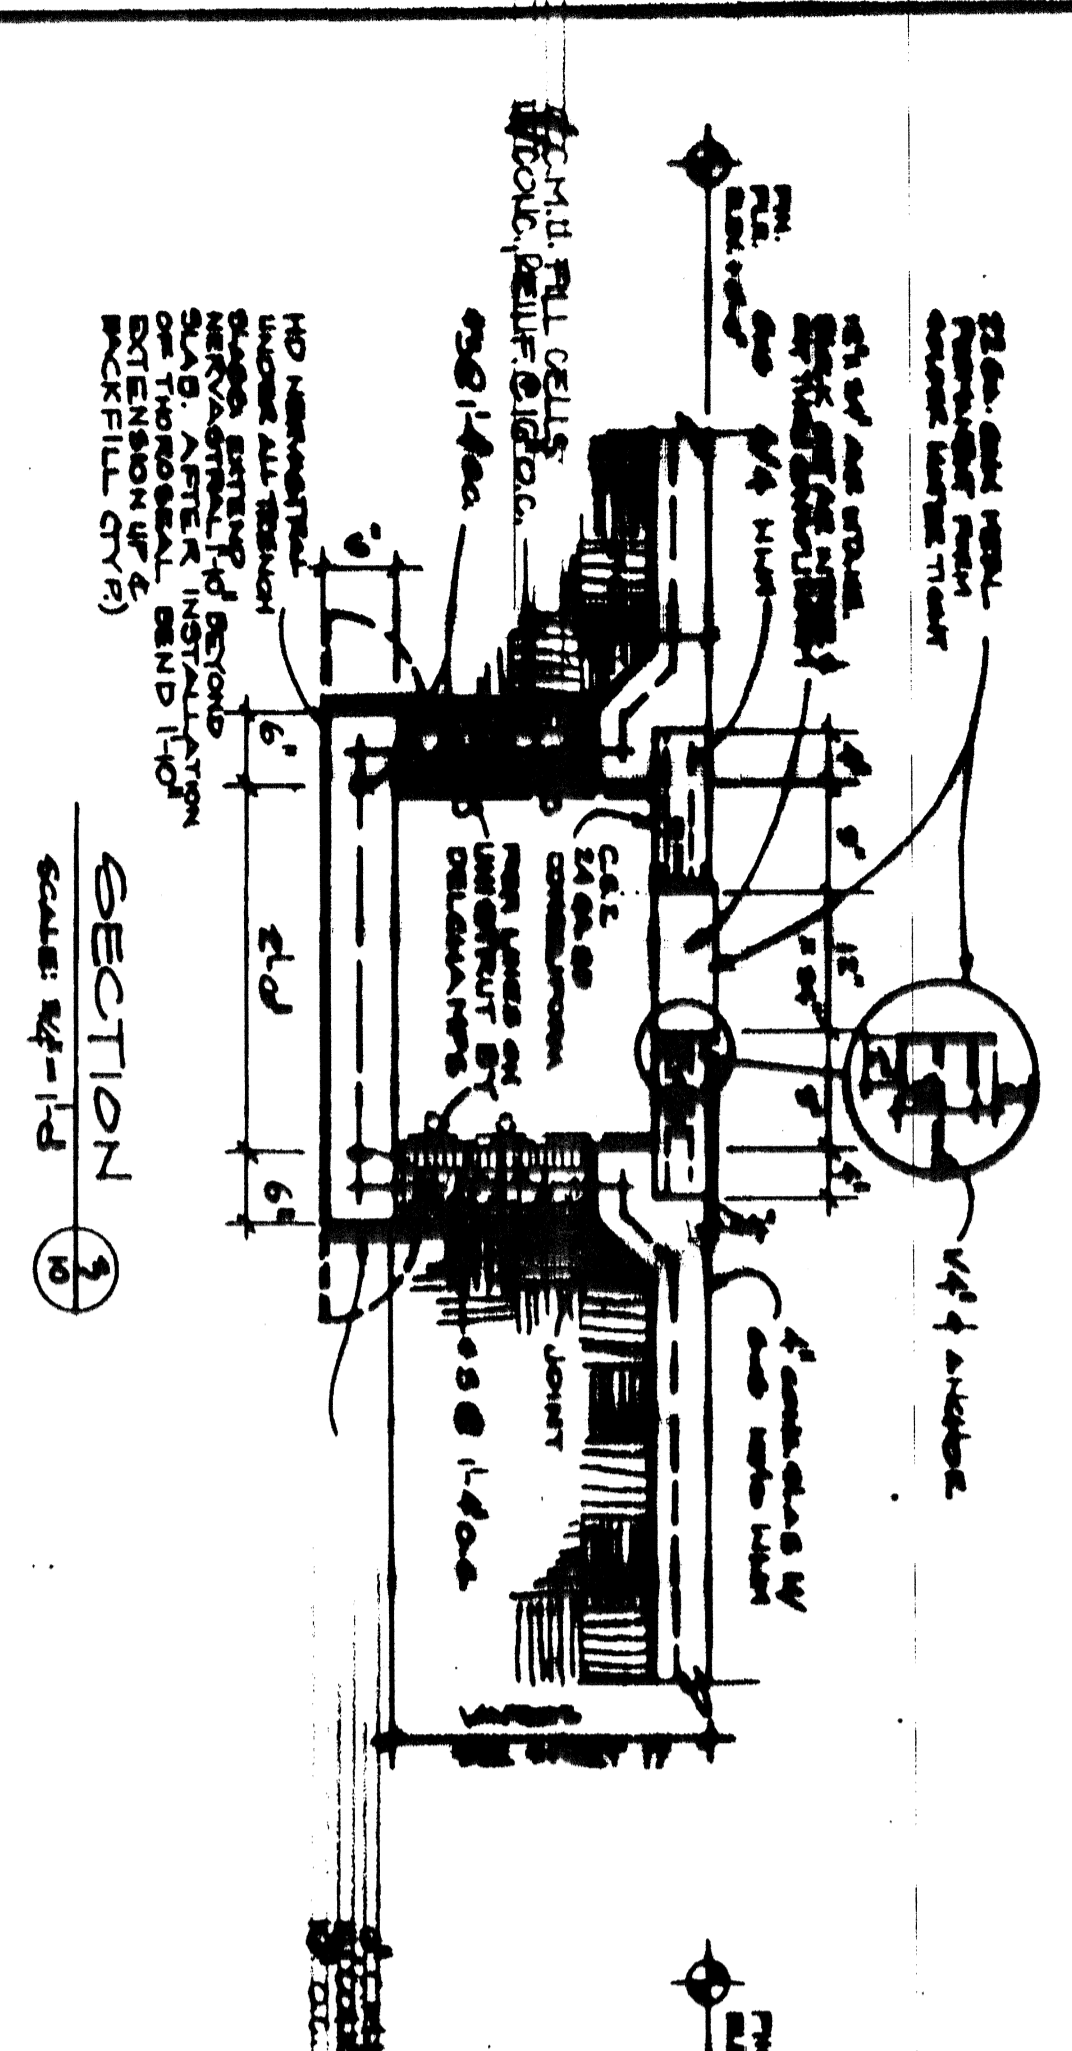


SECTION 11

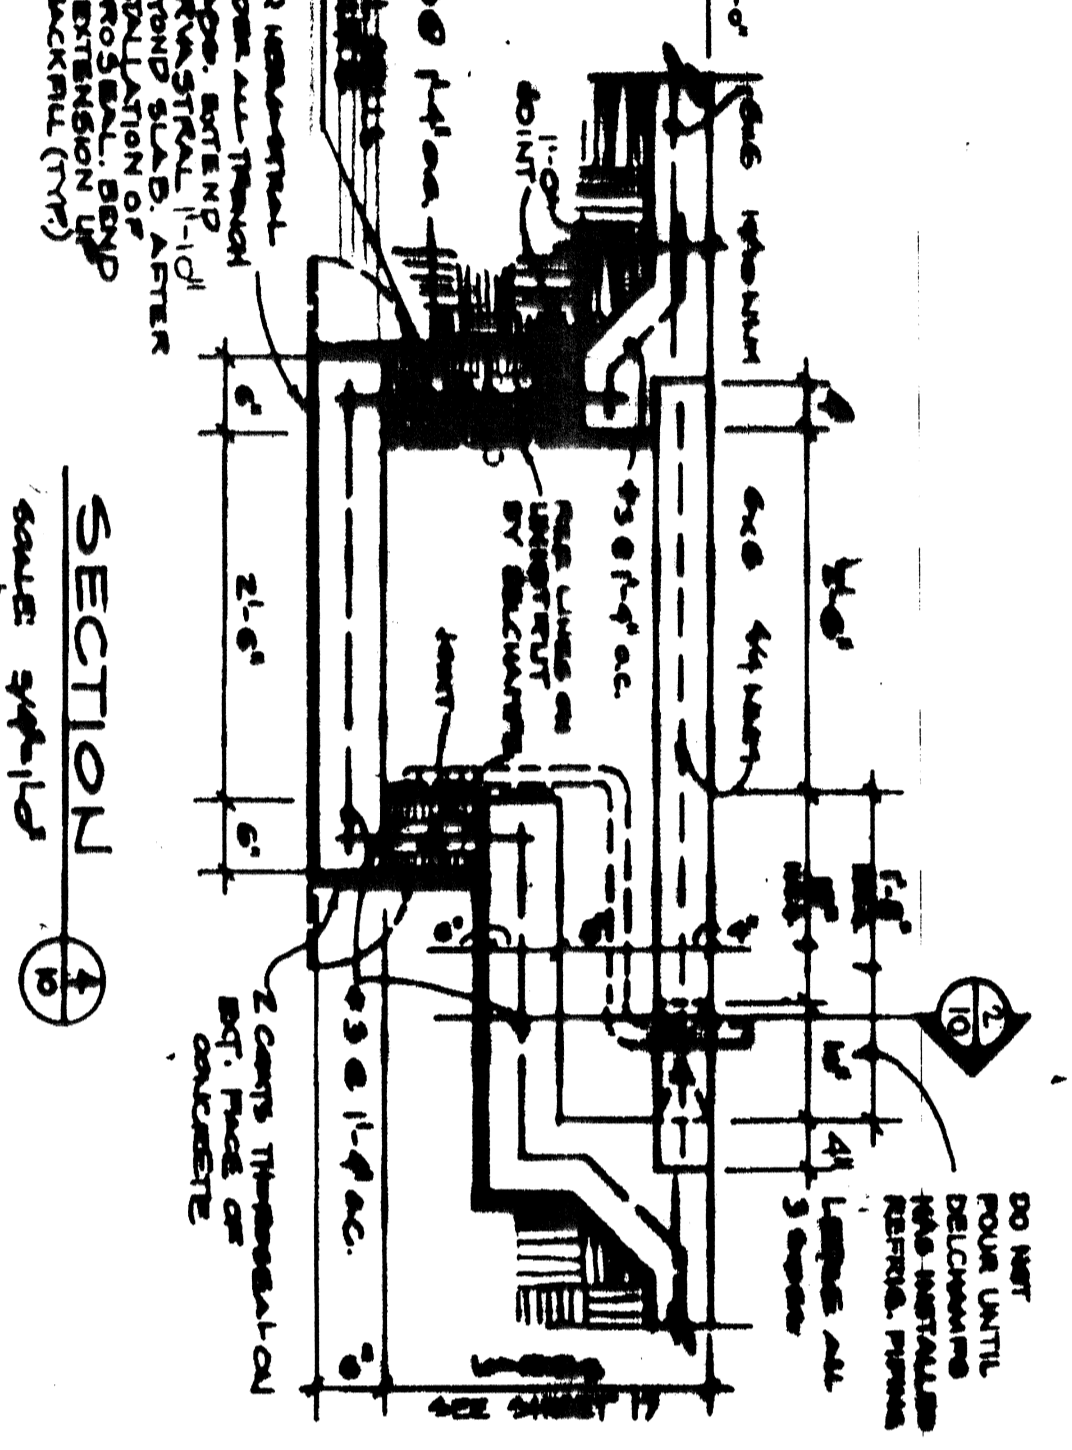


SECTION 12

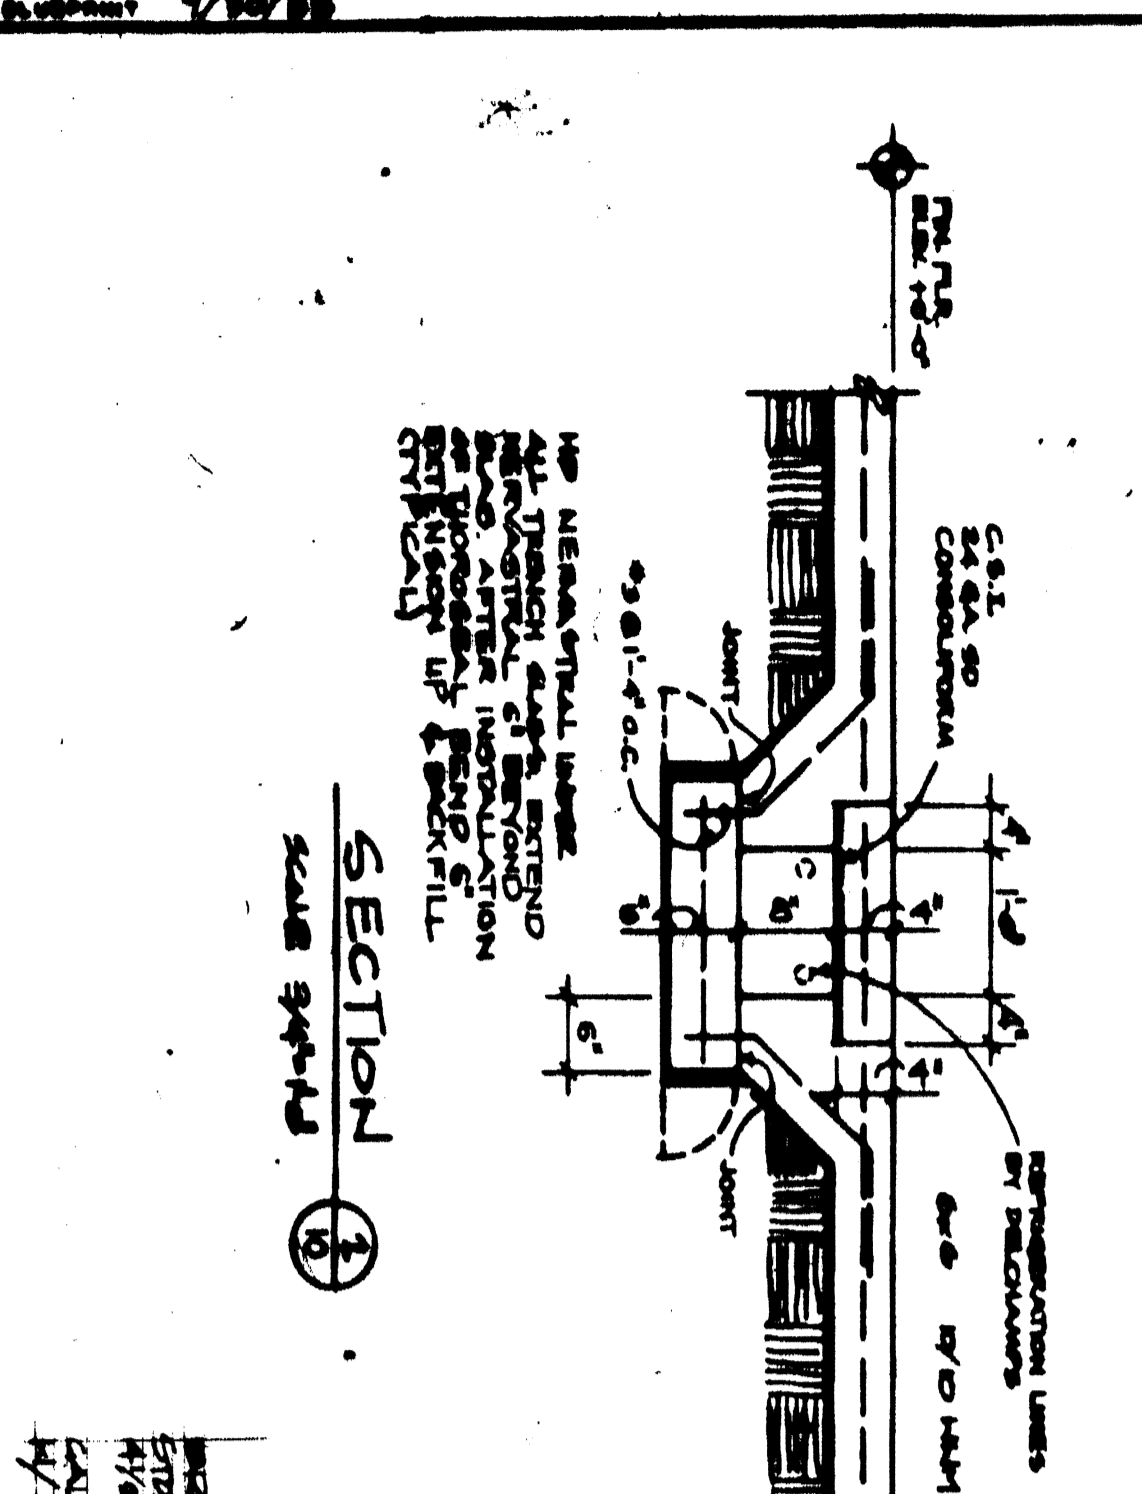


SECTION 13

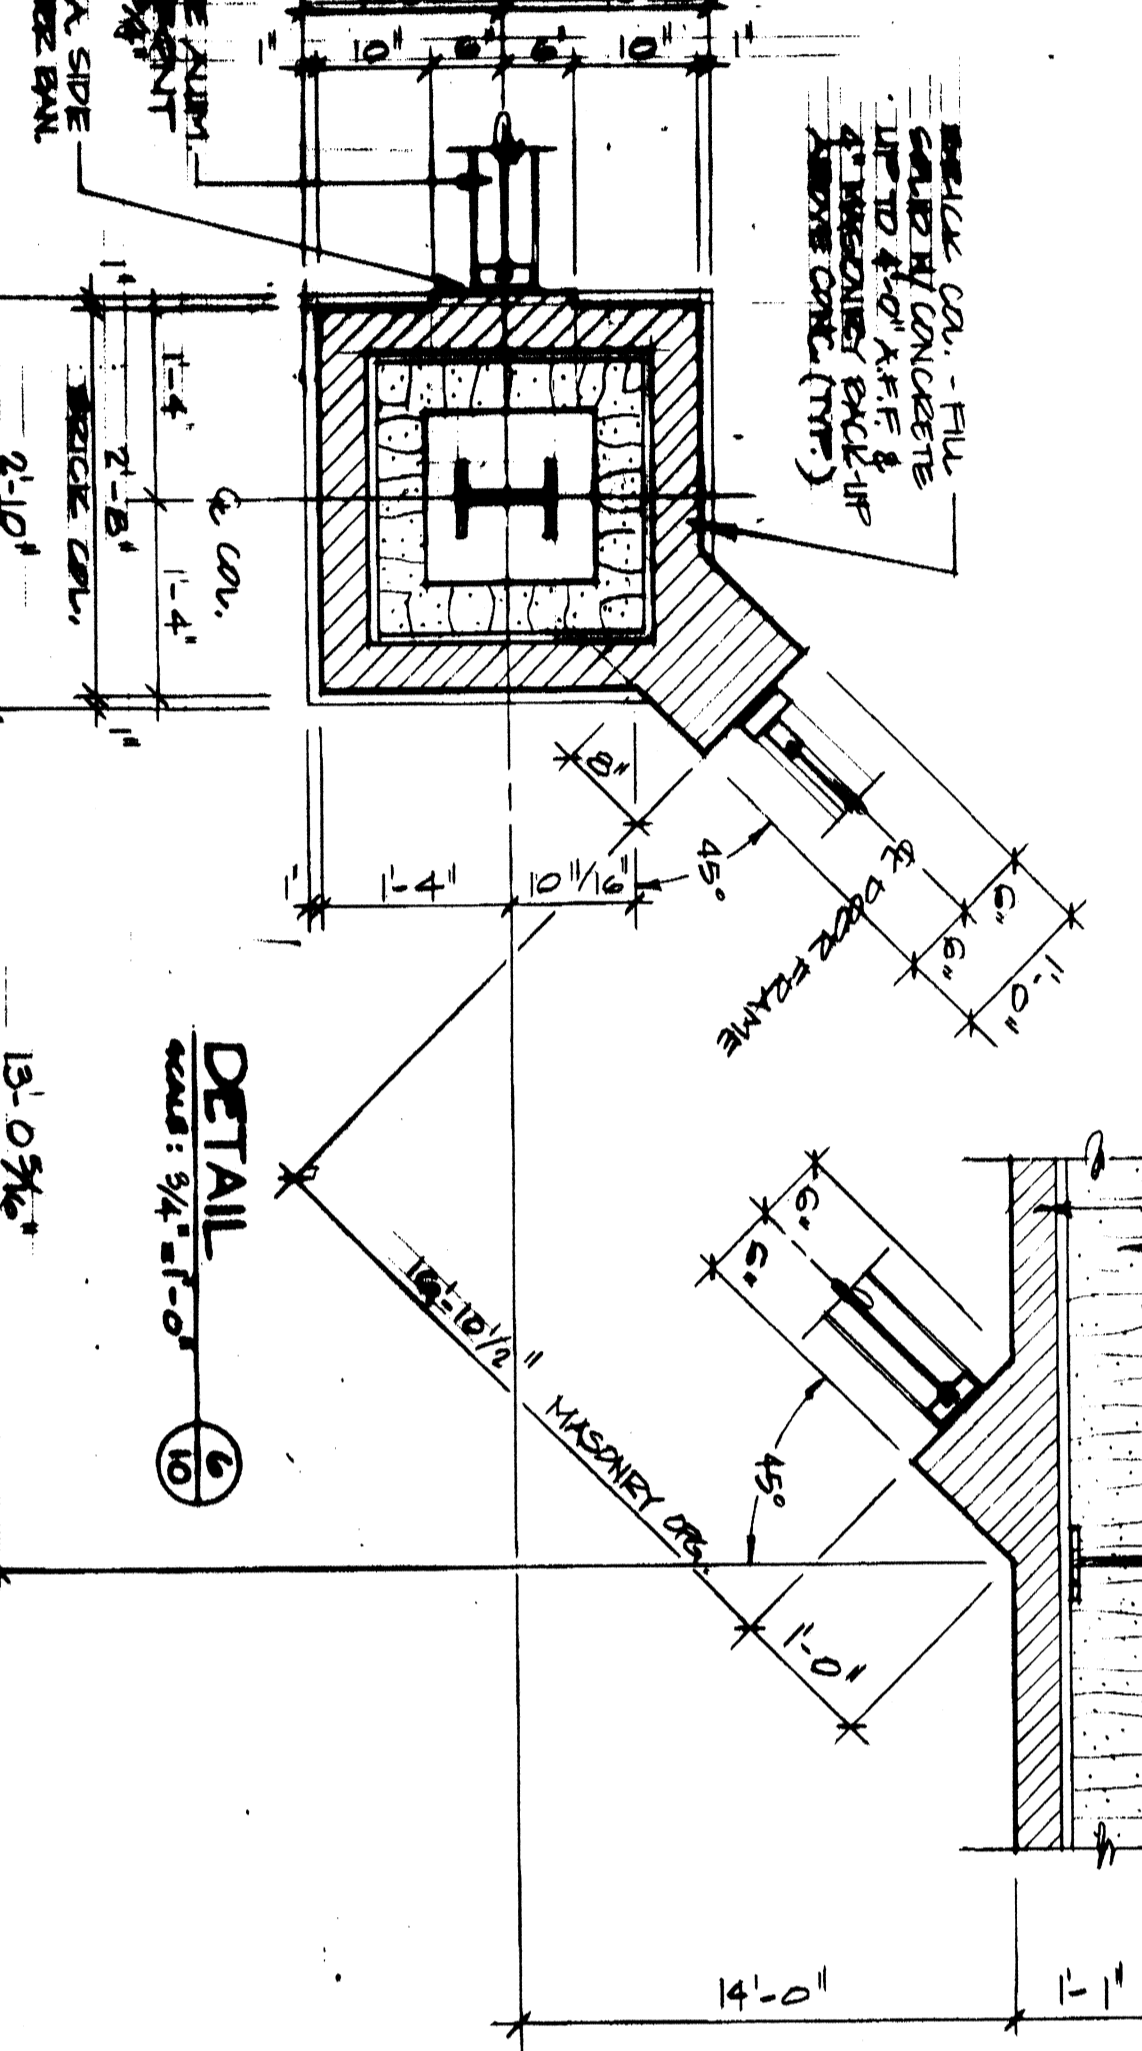

SECTION 14

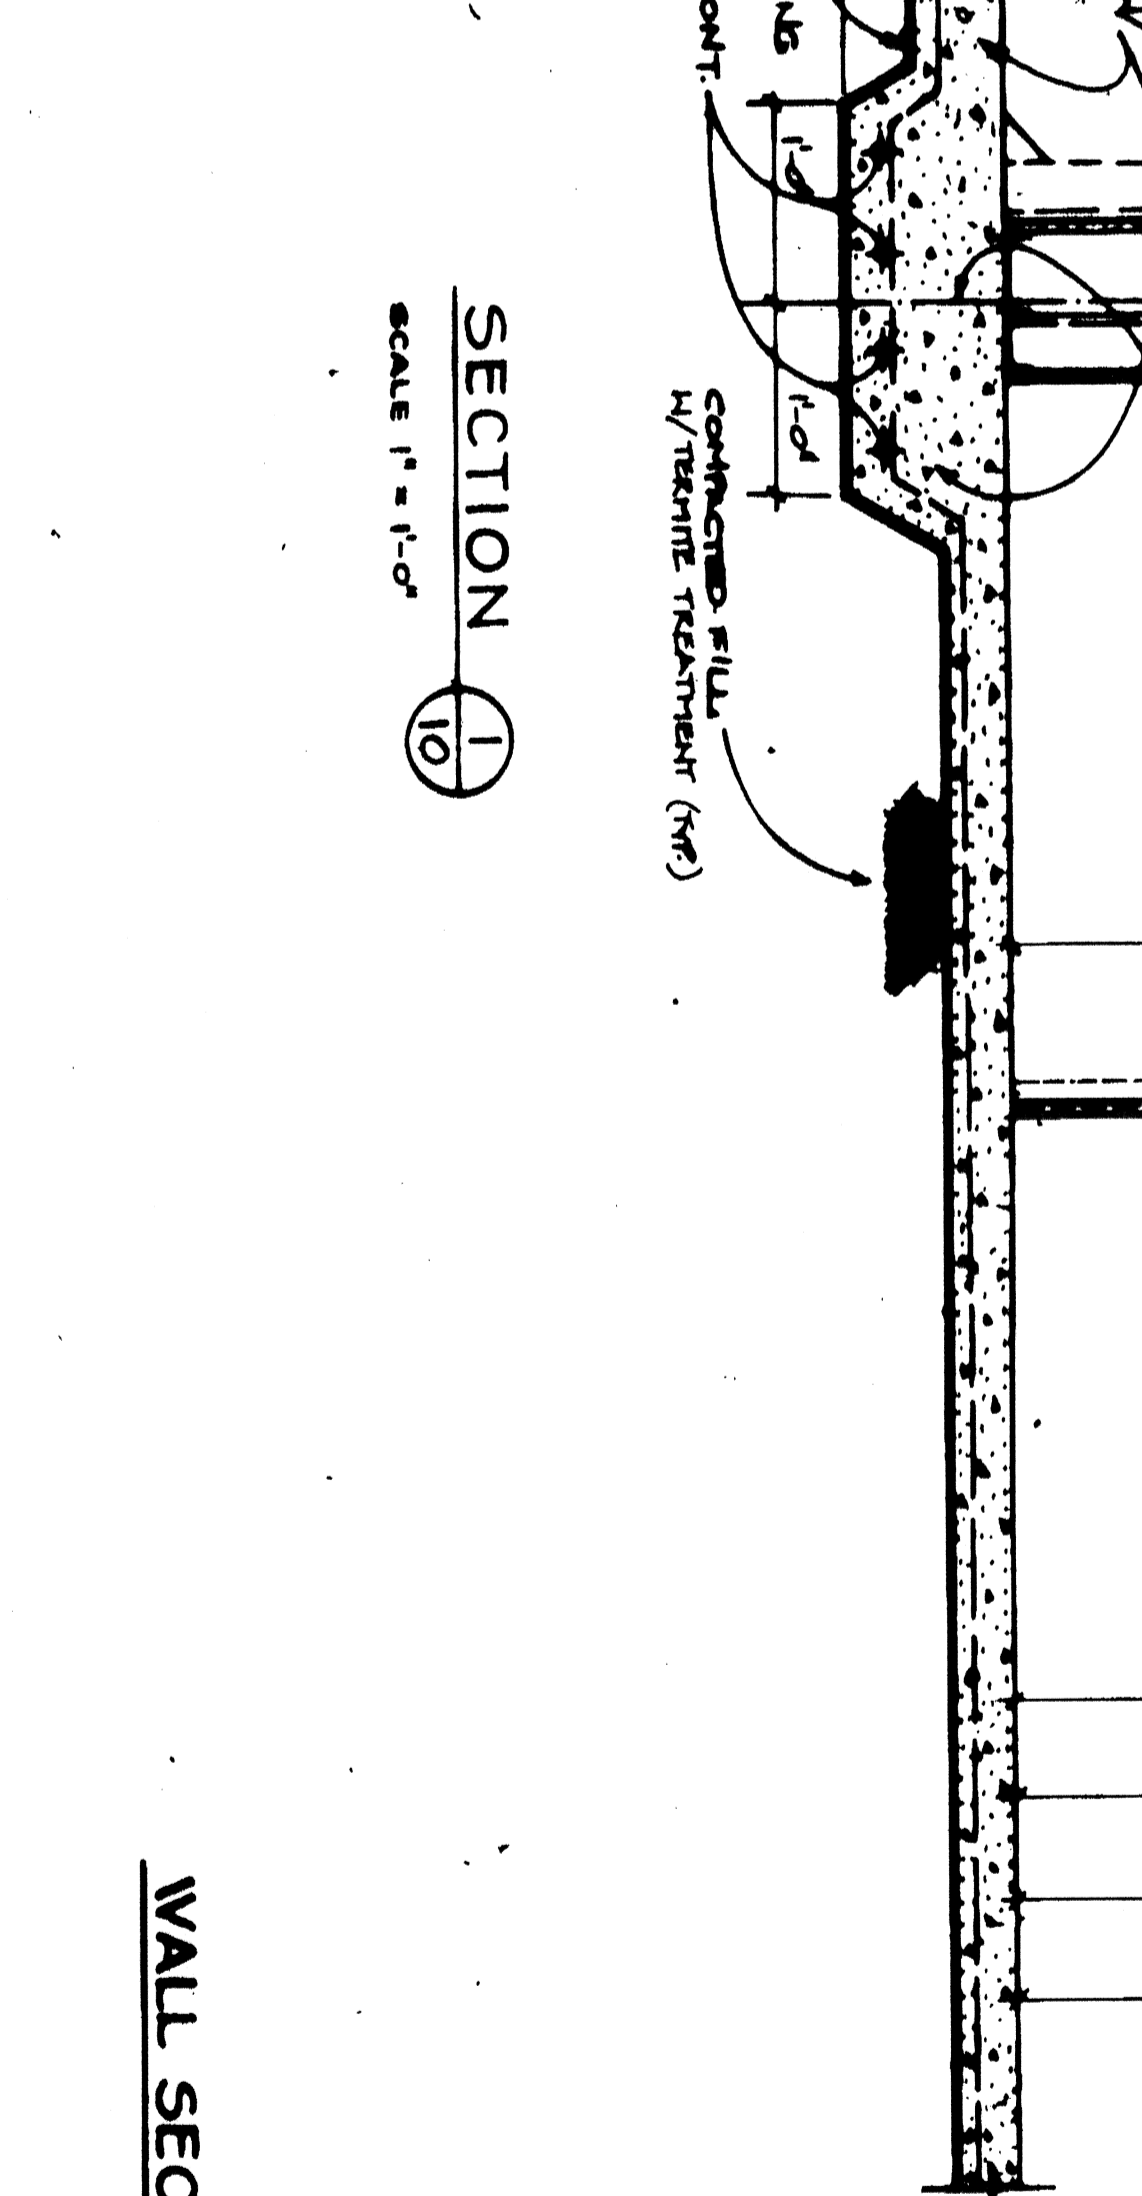

SECTION 15

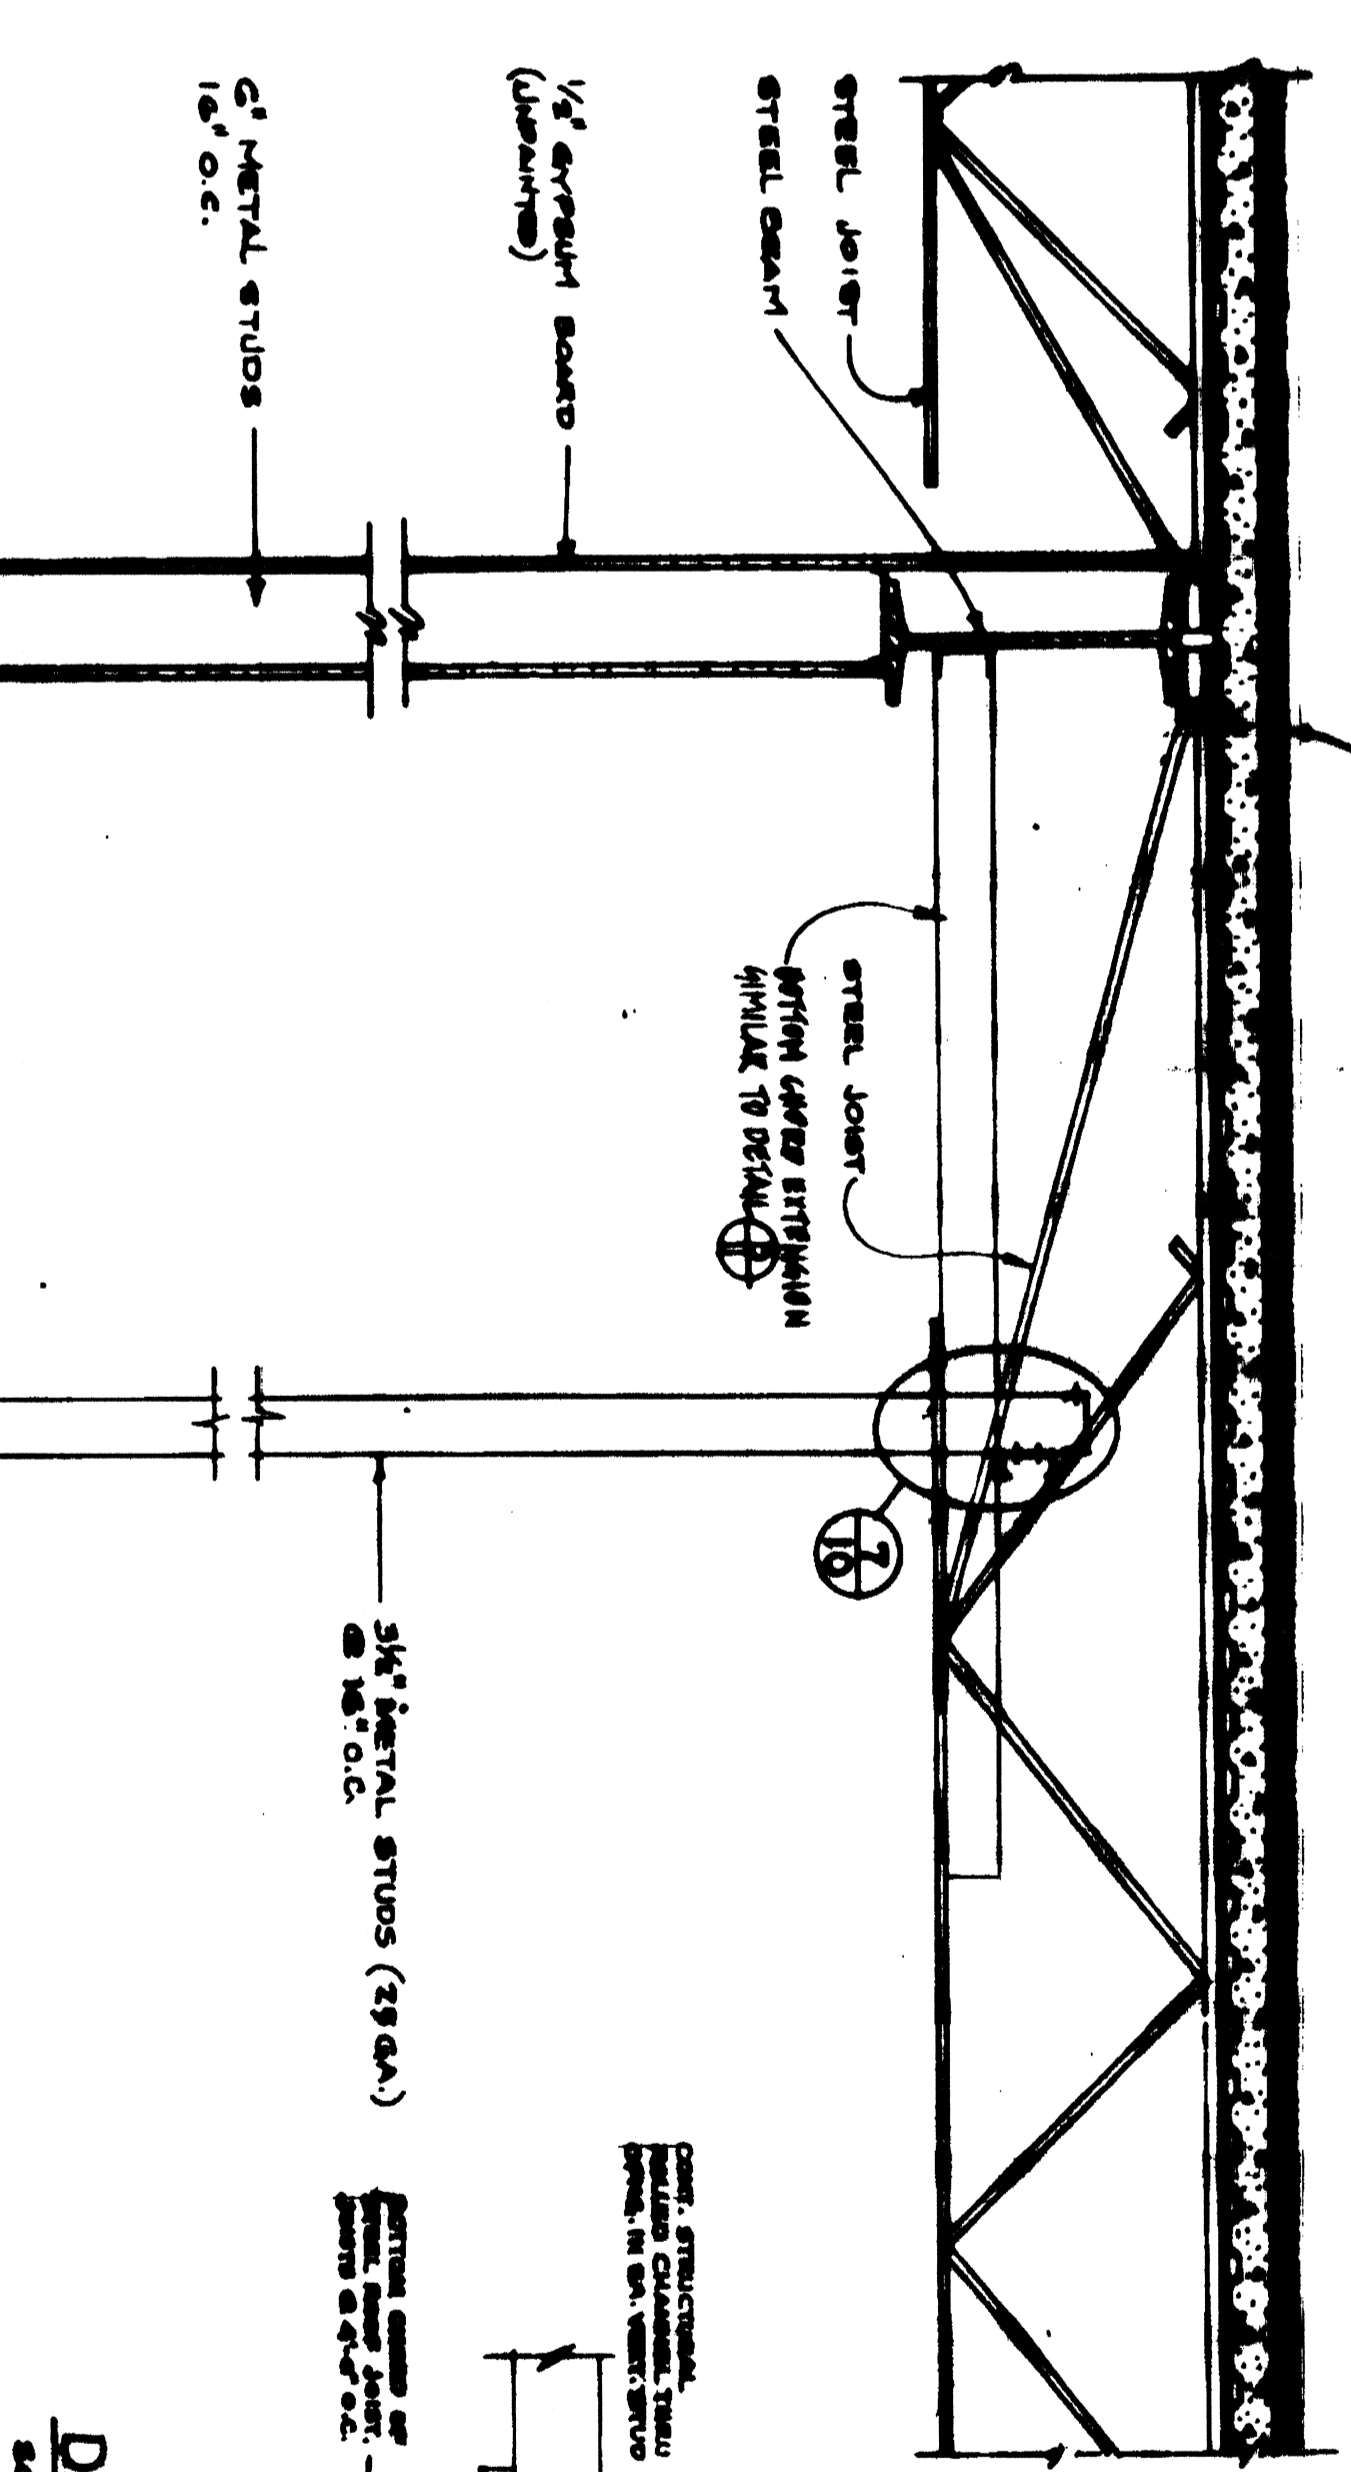

DETAIL 16

NOTES:
 SHEET 20 FOR
 ROUNDABOUT INTERSECTION
 LEFT SHALL
 ALL LEAD IN CORNER LEFT
 FASCOUER OR DETAIL SHALL
 BE PRESERVE INTERIOR.

WALL SECTIONS & DETAILS

WALL SECTIONS & DETAILS

10 20

Delchamps

St. Tammany Square
 Covington, Louisiana

charles a. oline ARCHITECT

