



THE DESIGN CONCEPTS REPRESENTED IN THIS DOCUMENT ARE SPECIFICALLY FOR THIS PROJECT. INFORMATION CONTAINED HEREIN IS THE SOLE PROPERTY OF WDG | ARCHITECTS ENGINEERS AND SHALL NOT BE TRANSFERRED TO ANY OTHER DOCUMENTS, USED FOR ANY OTHER PURPOSE OR TO BE CONVEYED TO THIRD PARTIES IN ANY FORM WHATSOEVER WITHOUT THE EXPRESS WRITTEN CONSENT OF WDG | ARCHITECTS ENGINEERS.

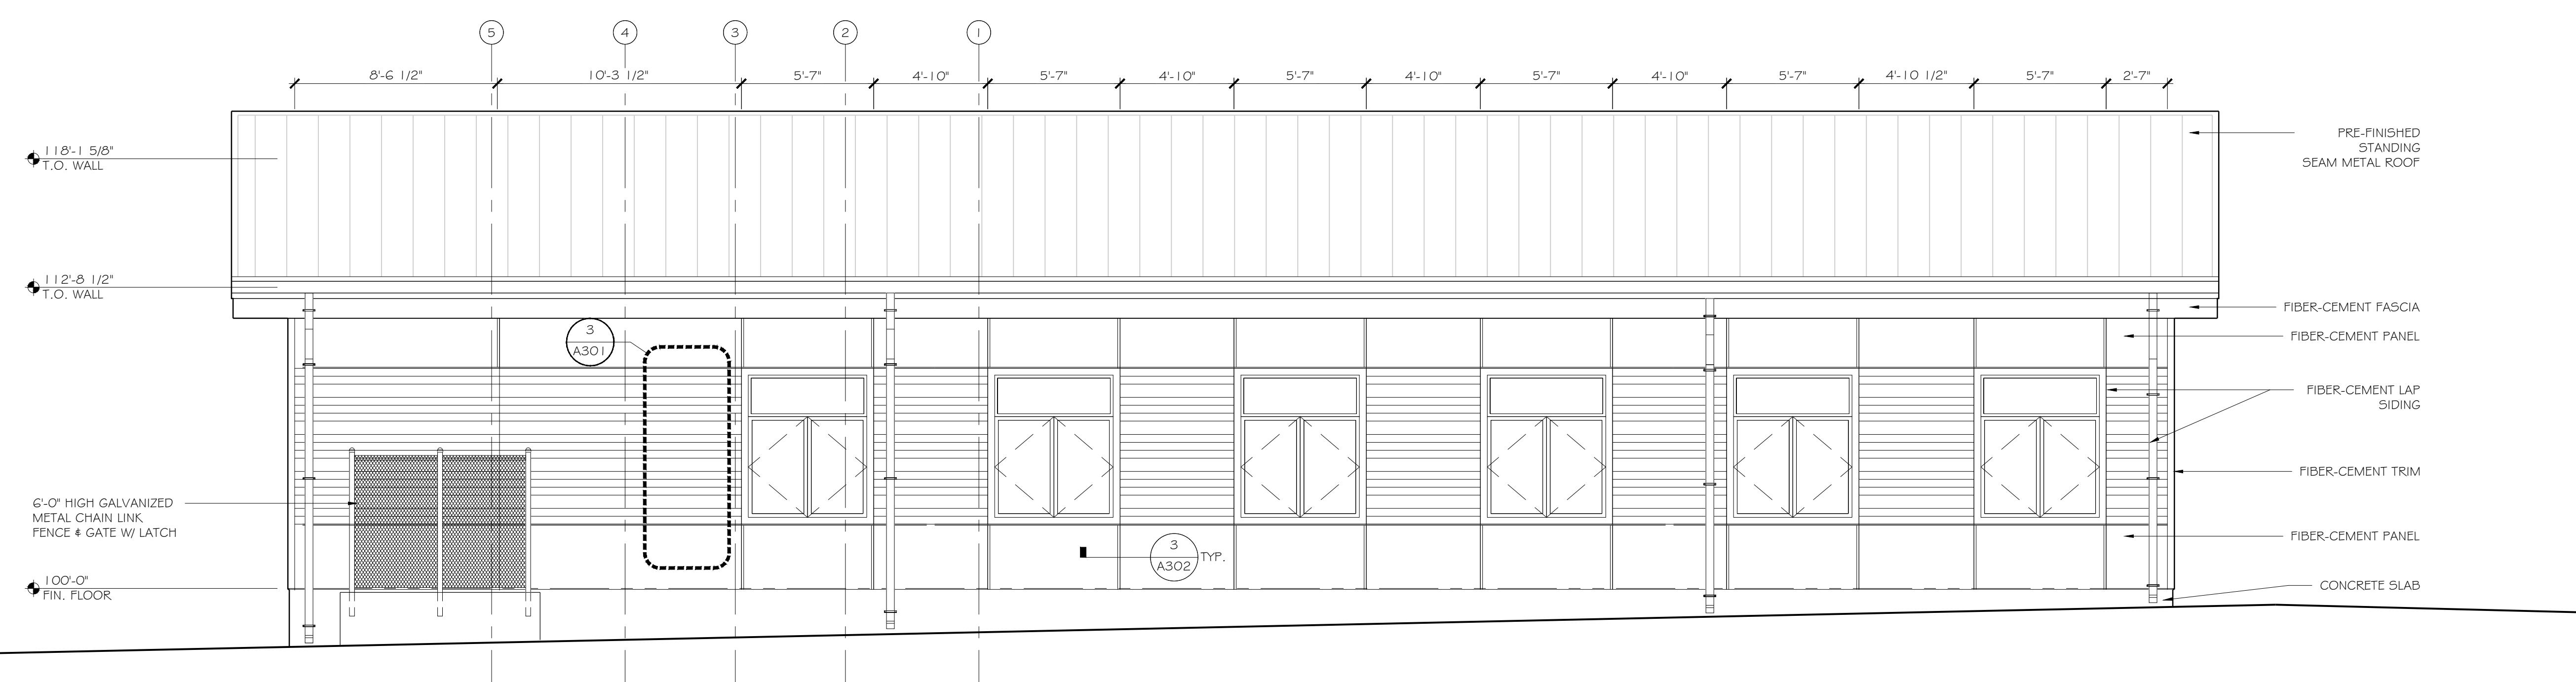

2 EXTERIOR ELEVATION  
 A201 | A303 SCALE: 1/4" = 1'-0"

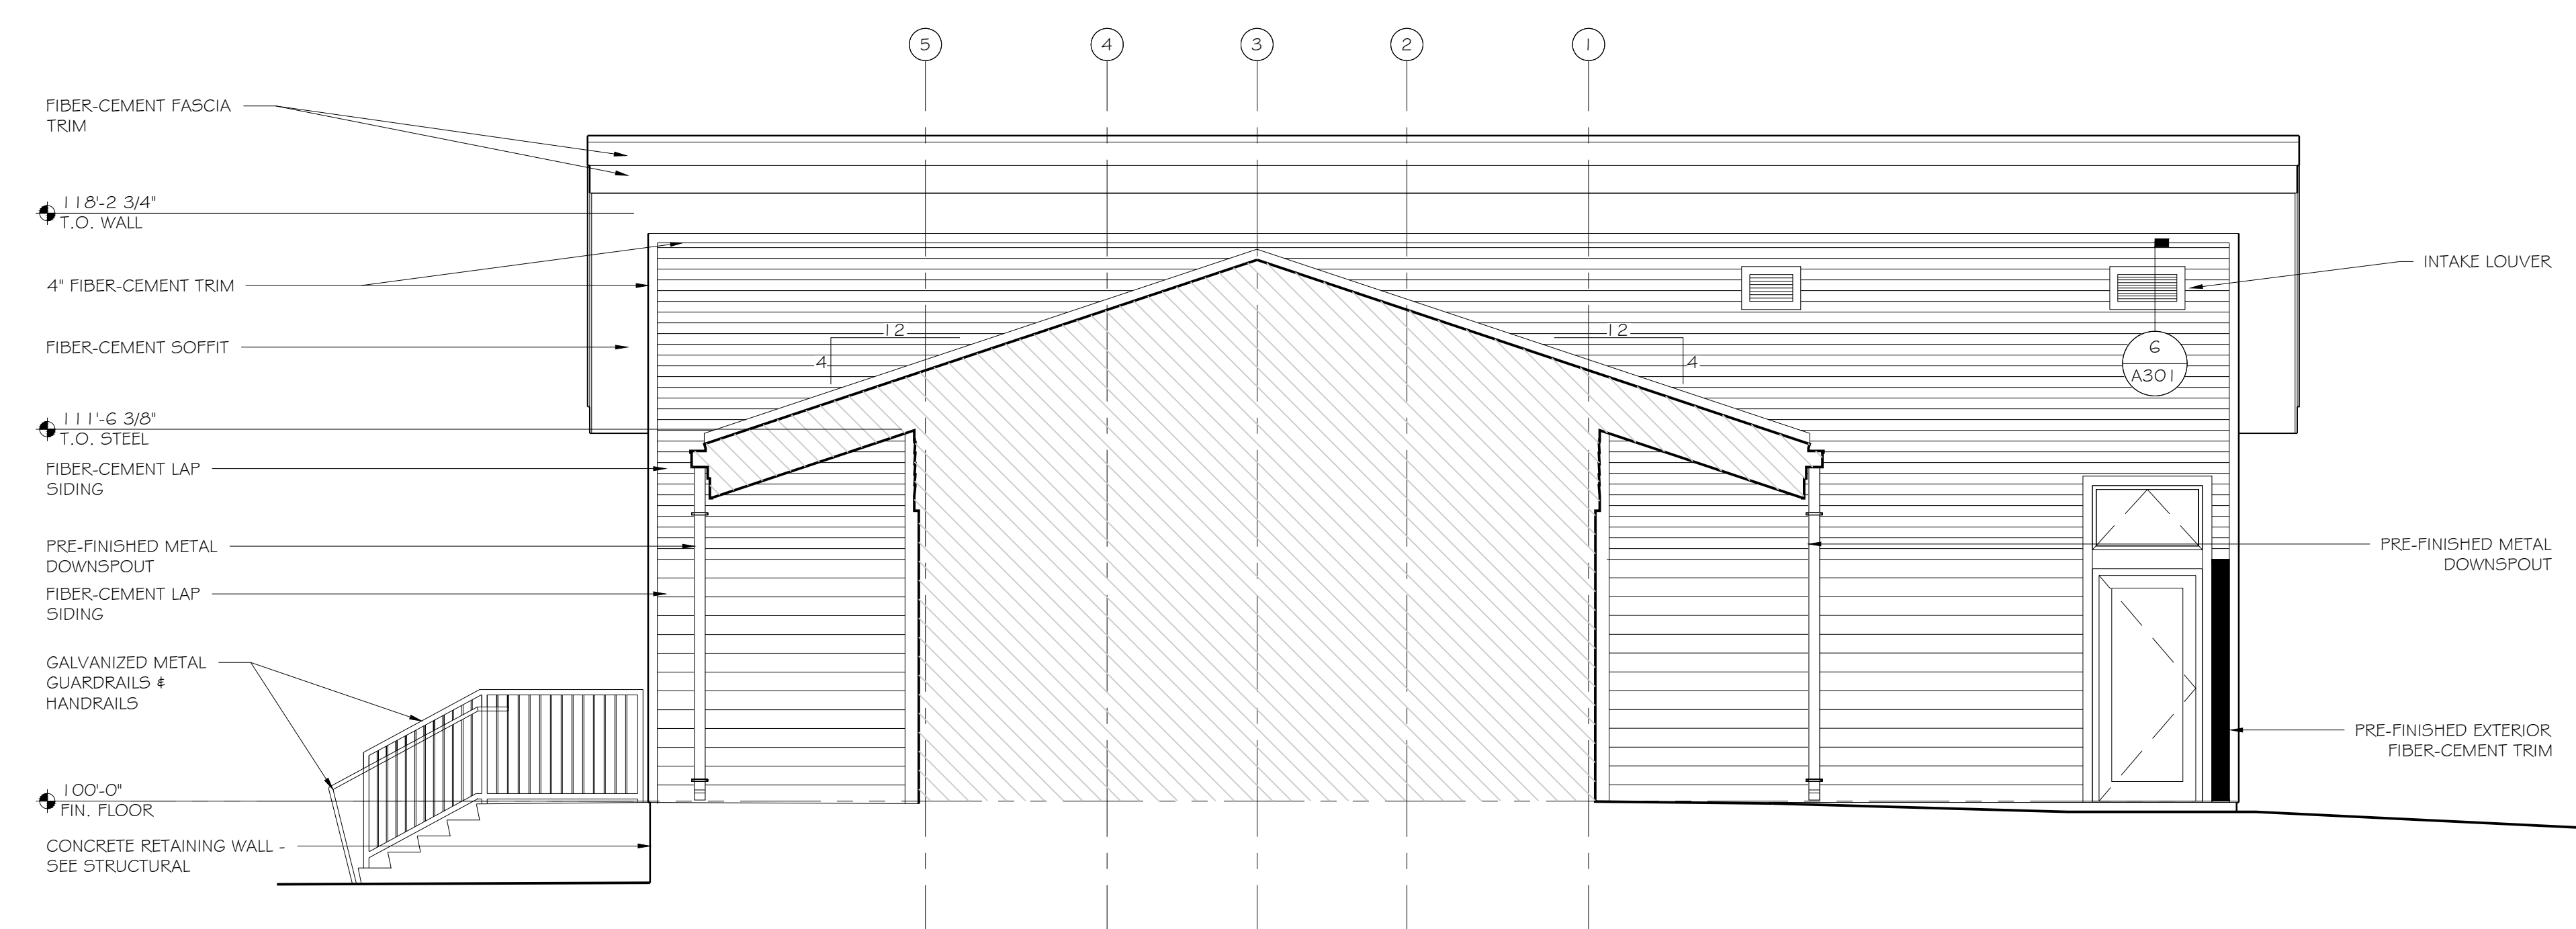

1 EXTERIOR ELEVATION  
 A201 | A303 SCALE: 1/4" = 1'-0"

APP	CHK	BY	DATE	REV#	APP	CHK	BY	DATE	REV#	APP	CHK	BY	DATE	REV#	APP	CHK	BY	DATE	REV#
				△					△					△					△

WDG PROJECT NUMBER  
**12-017**

APPROVED BY: KAK  
 DRAFTED BY: KJK  
 CHECKED BY: KAK

AUGUST 14, 2012 △

	SCHEMATIC DESIGN
	DESIGN DEVELOPMENT
08/14/12	FOR BID
	FOR CONSTRUCTION

EXTERIOR ELEVATIONS  
**A303**