




4 COUNTER SECTION
A504 | A504 SCALE: 3/4" = 1'-0"

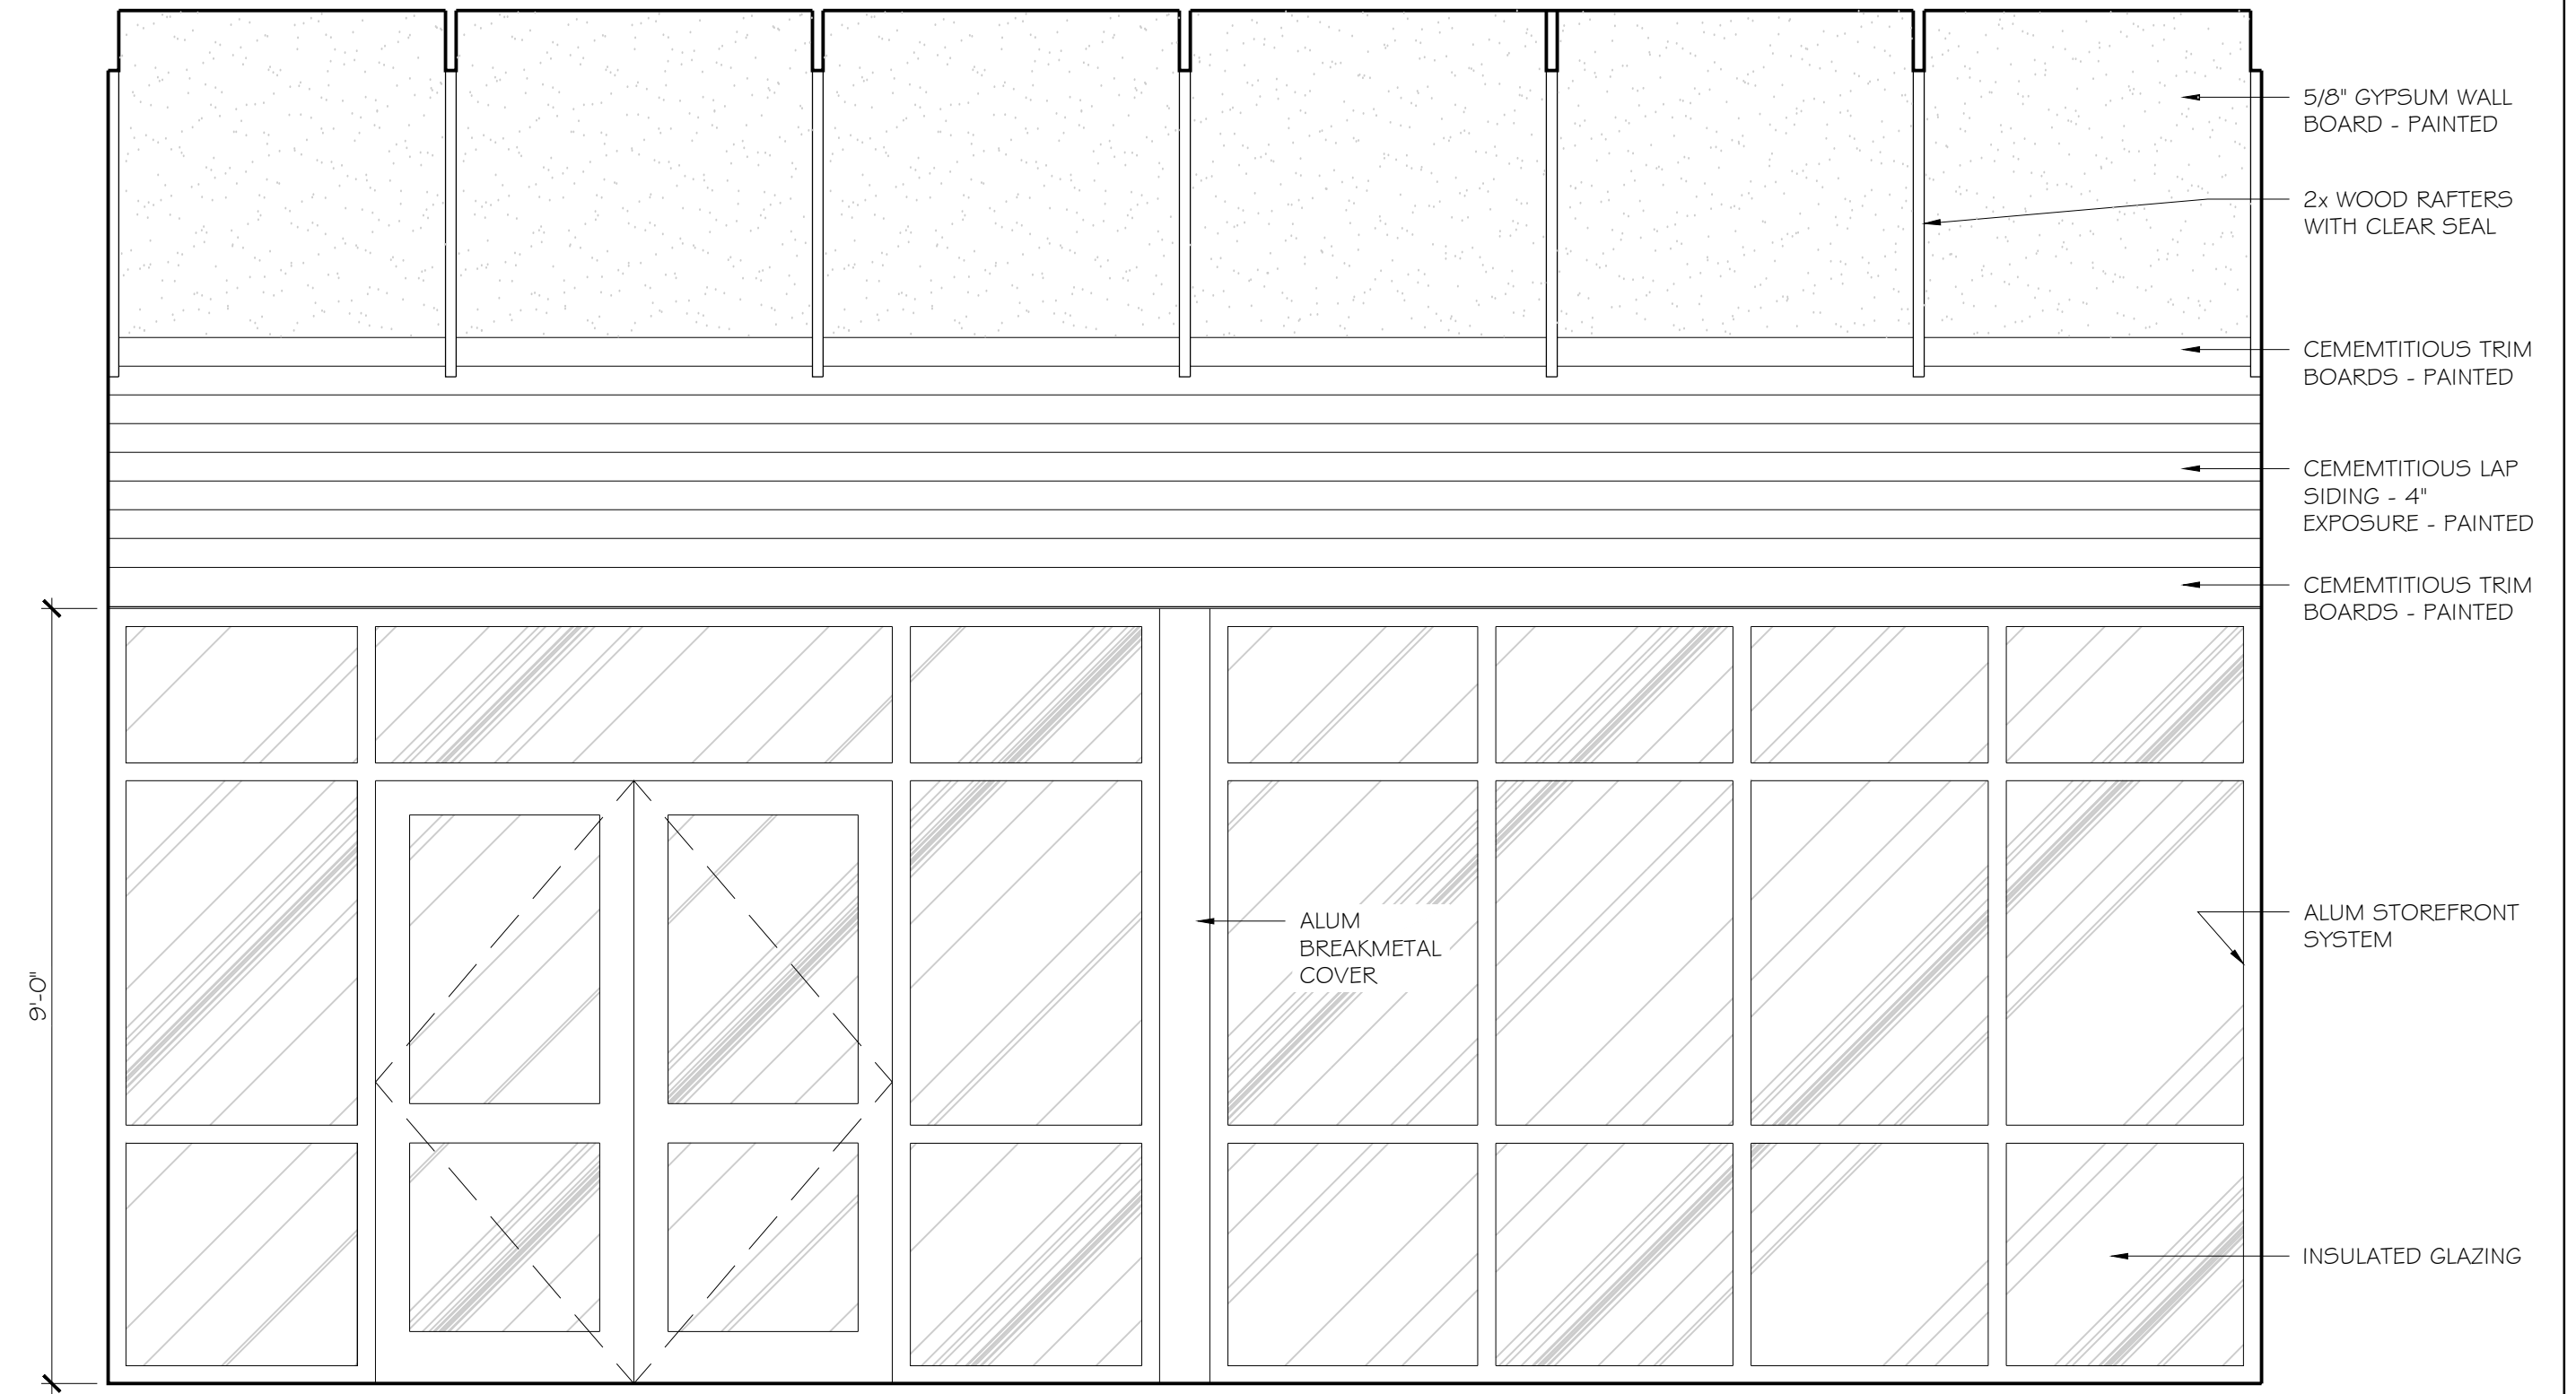

3 WAITING - SOUTH ELEVATION / NORTH MIRR.
A201 | A504 SCALE: 1/2" = 1'-0"

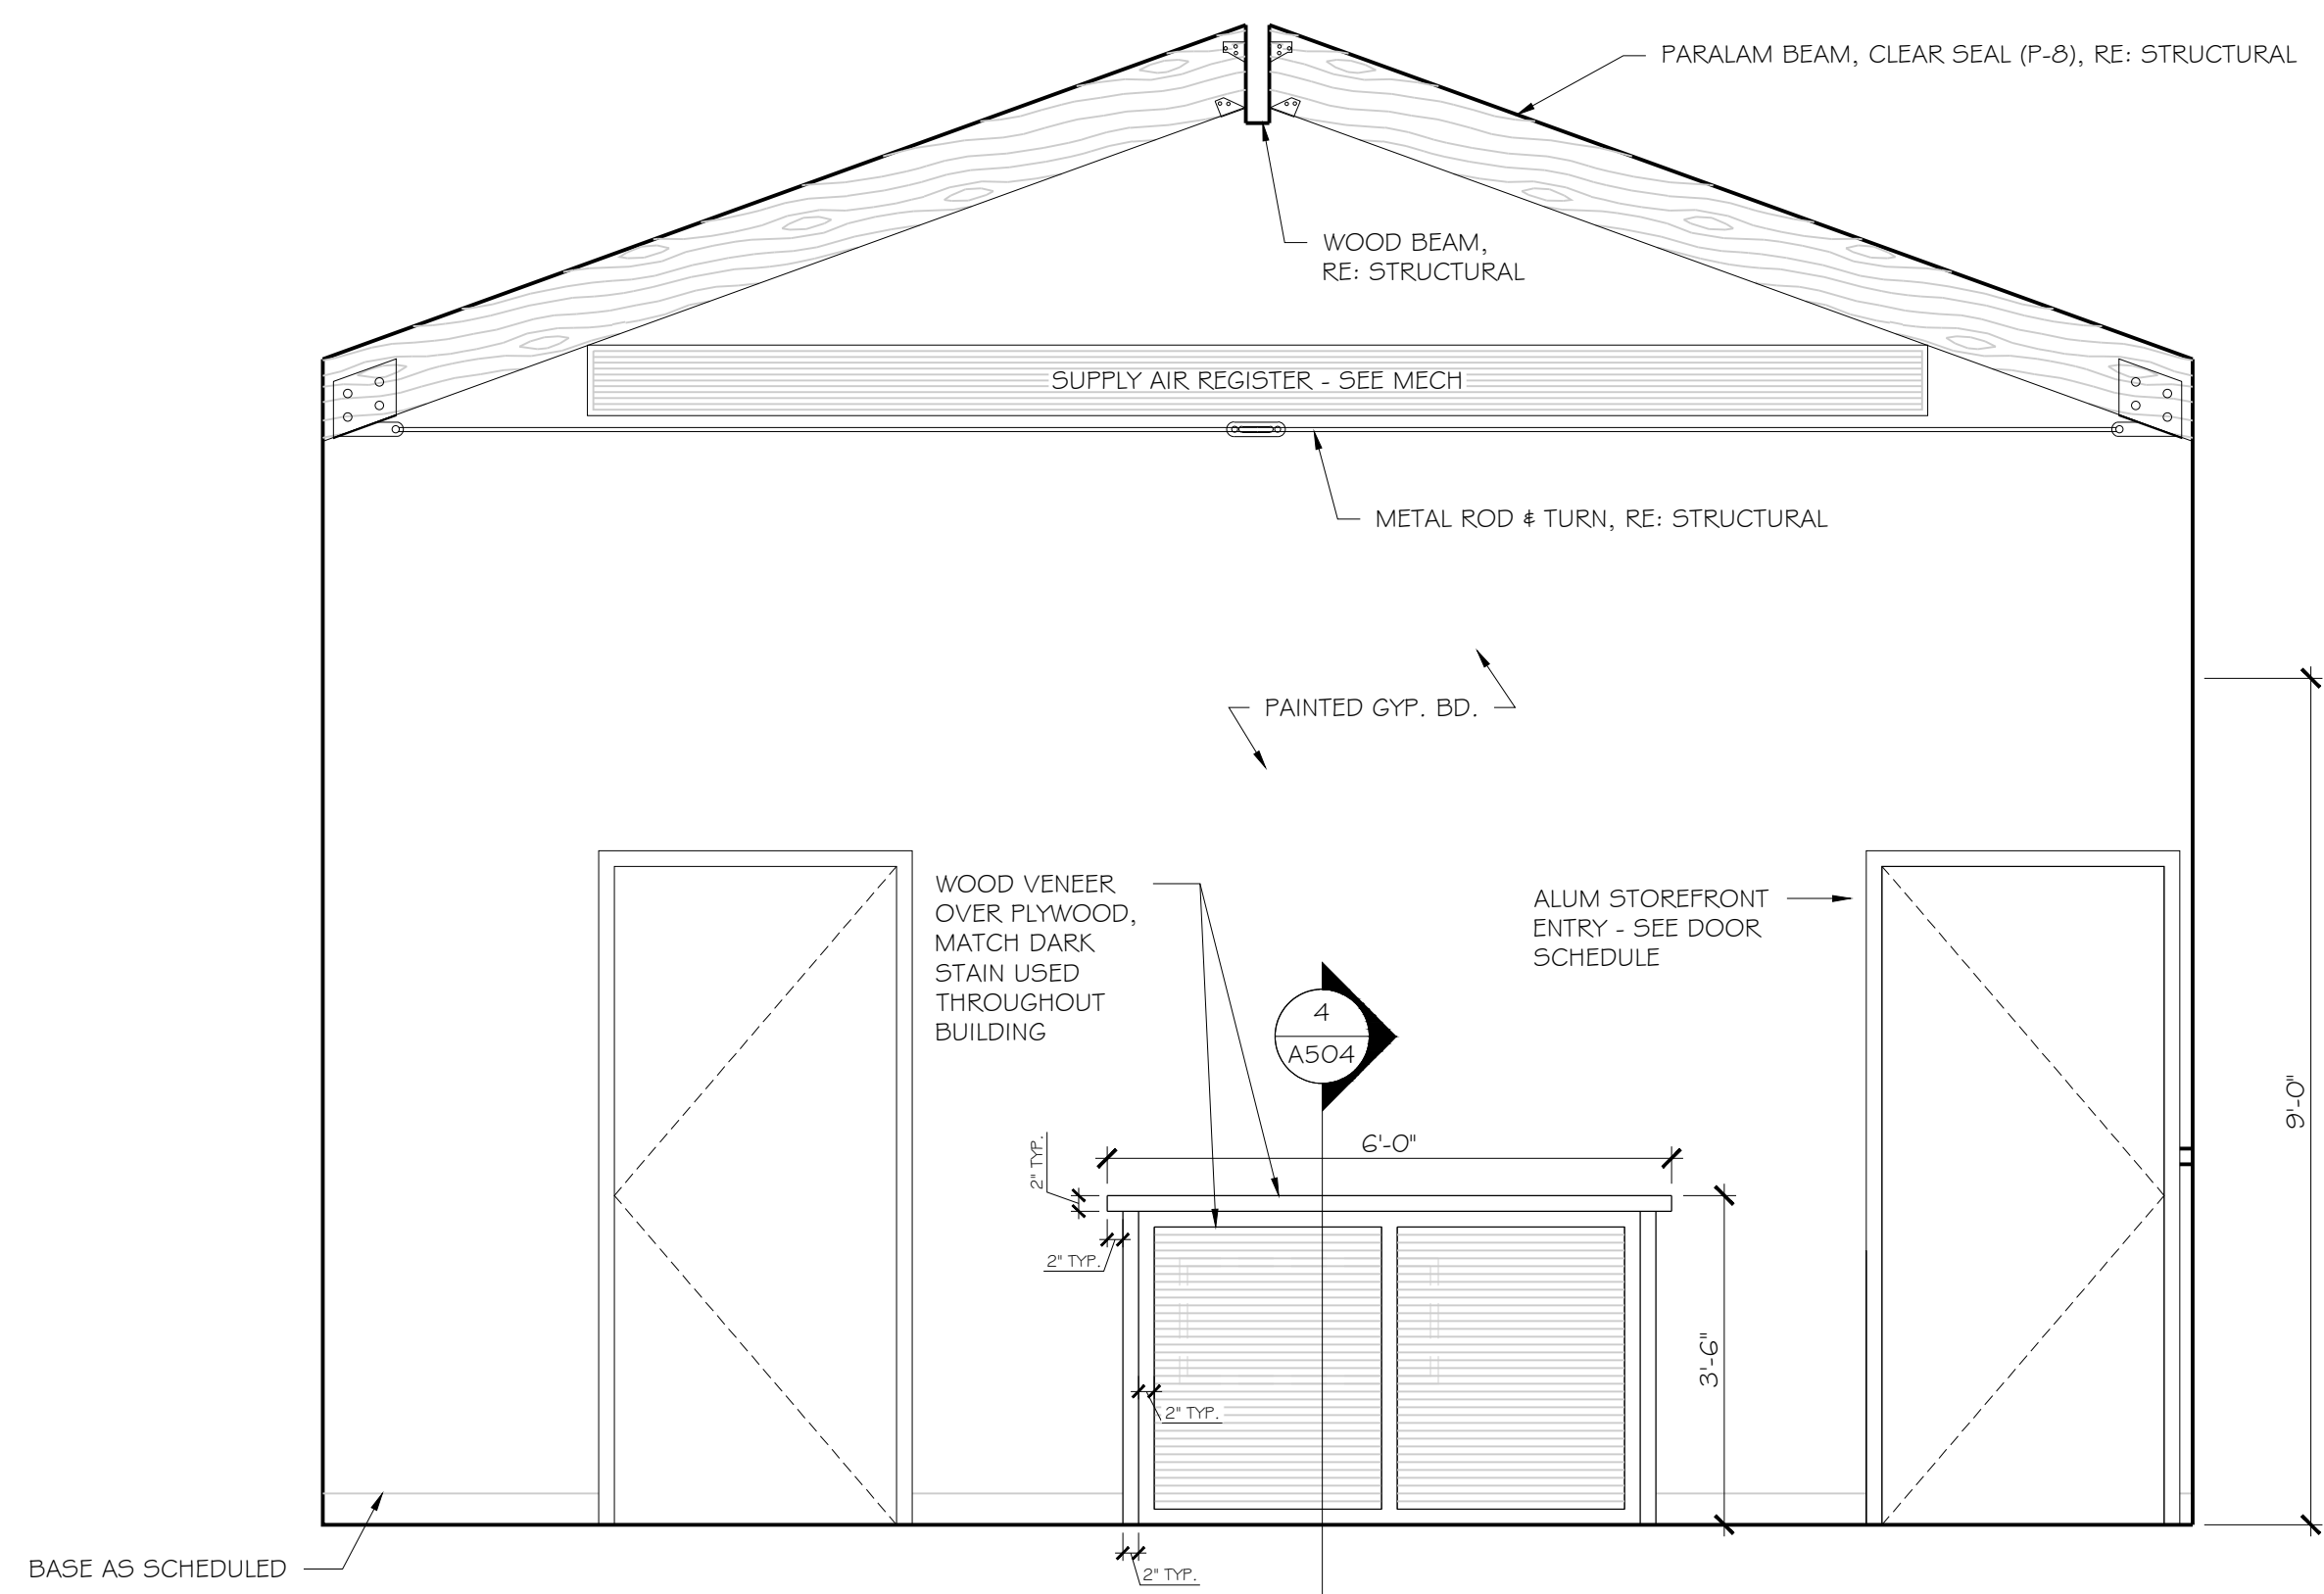

2 WAITING - WEST ELEVATION
A201 | A504 SCALE: 1/2" = 1'-0"

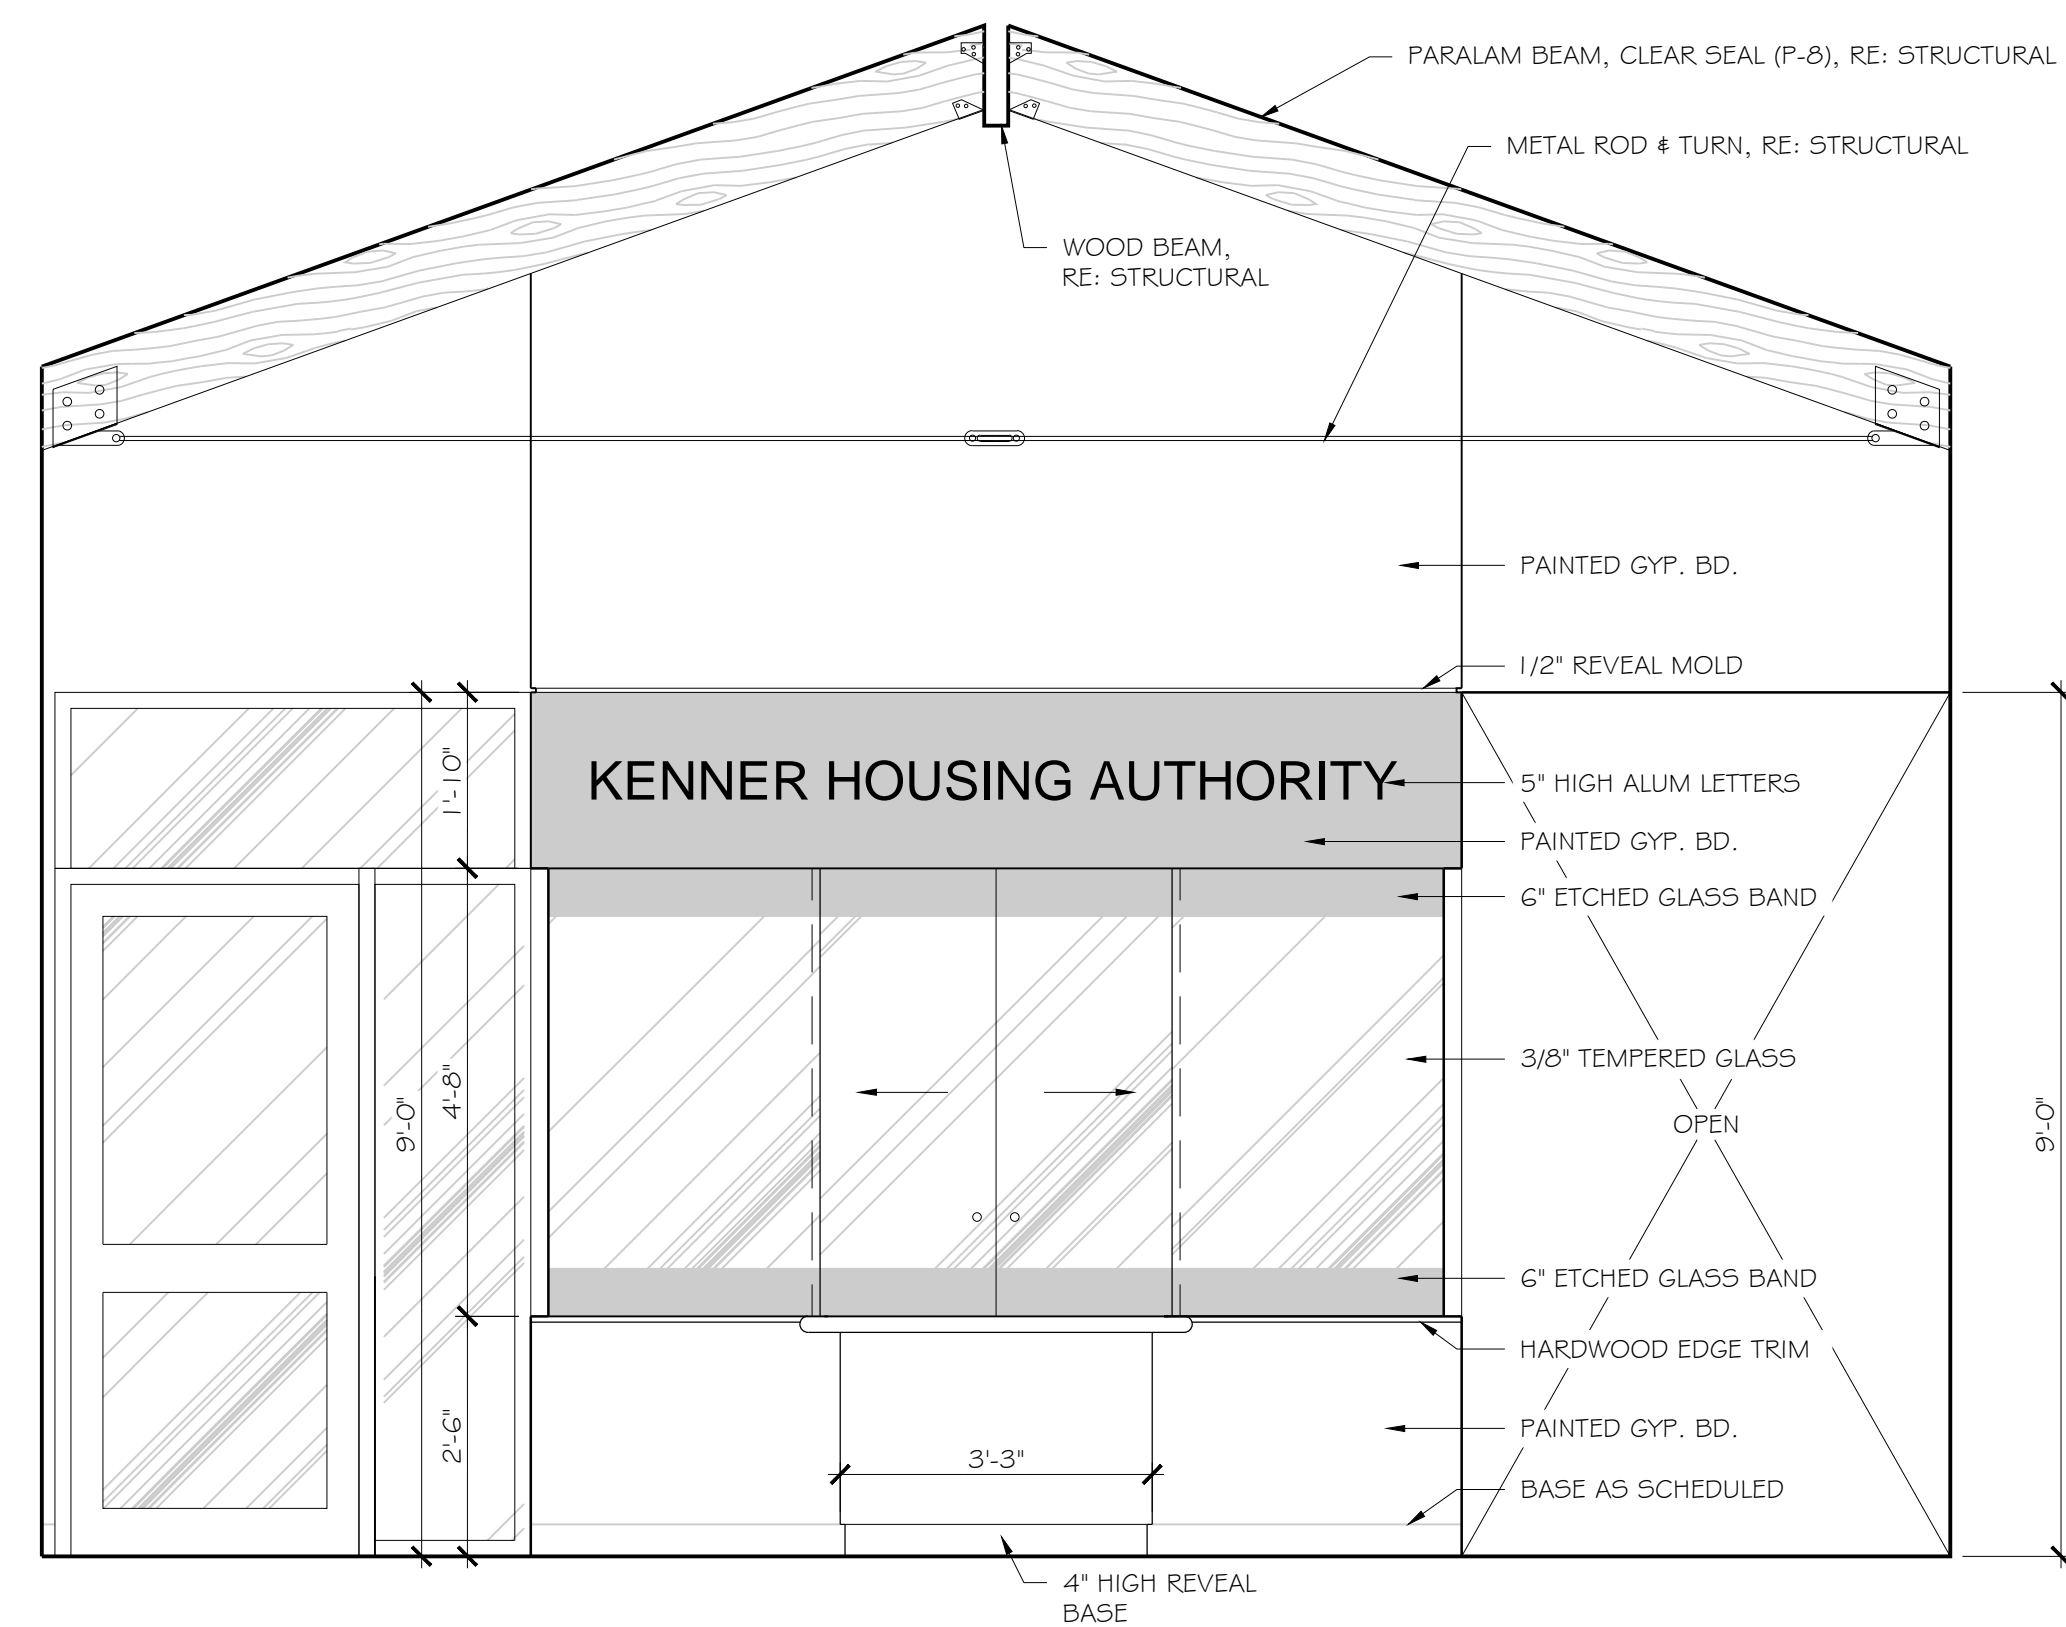

1 WAITING - EAST ELEVATION
A201 | A504 SCALE: 1/2" = 1'-0"

APP/CHK BY	DESCRIPTION	DATE	REV#	APP/CHK BY	DESCRIPTION	DATE	REV#	APP/CHK BY	DESCRIPTION	DATE	REV#	APP/CHK BY	DESCRIPTION	DATE	REV#
			△				△				△				△

THE DESIGN CONCEPTS REPRESENTED IN THIS DOCUMENT ARE SPECIFICALLY FOR THIS PROJECT. INFORMATION CONTAINED HEREIN IS THE SOLE PROPERTY OF WDG ARCHITECTS ENGINEERS AND SHALL NOT BE TRANSFERRED TO ANY OTHER DOCUMENTS, USED FOR ANY OTHER PURPOSE OR TO BE CONVEYED TO THIRD PARTIES IN ANY FORM WHATSOEVER WITHOUT THE EXPRESS WRITTEN CONSENT OF WDG ARCHITECTS ENGINEERS.

WDG PROJECT NUMBER	12-017
APPROVED BY	KAK
DRAWN BY	KJK
CHECKED BY	KAK

AUGUST 14, 2012		△
	SCHEMATIC DESIGN	
	DESIGN DEVELOPMENT	
08/14/12	KAK	FOR BID
		FOR CONSTRUCTION