



FRAMING PLAN UNIT 3A
SCALE: 1/4" = 1'-0"

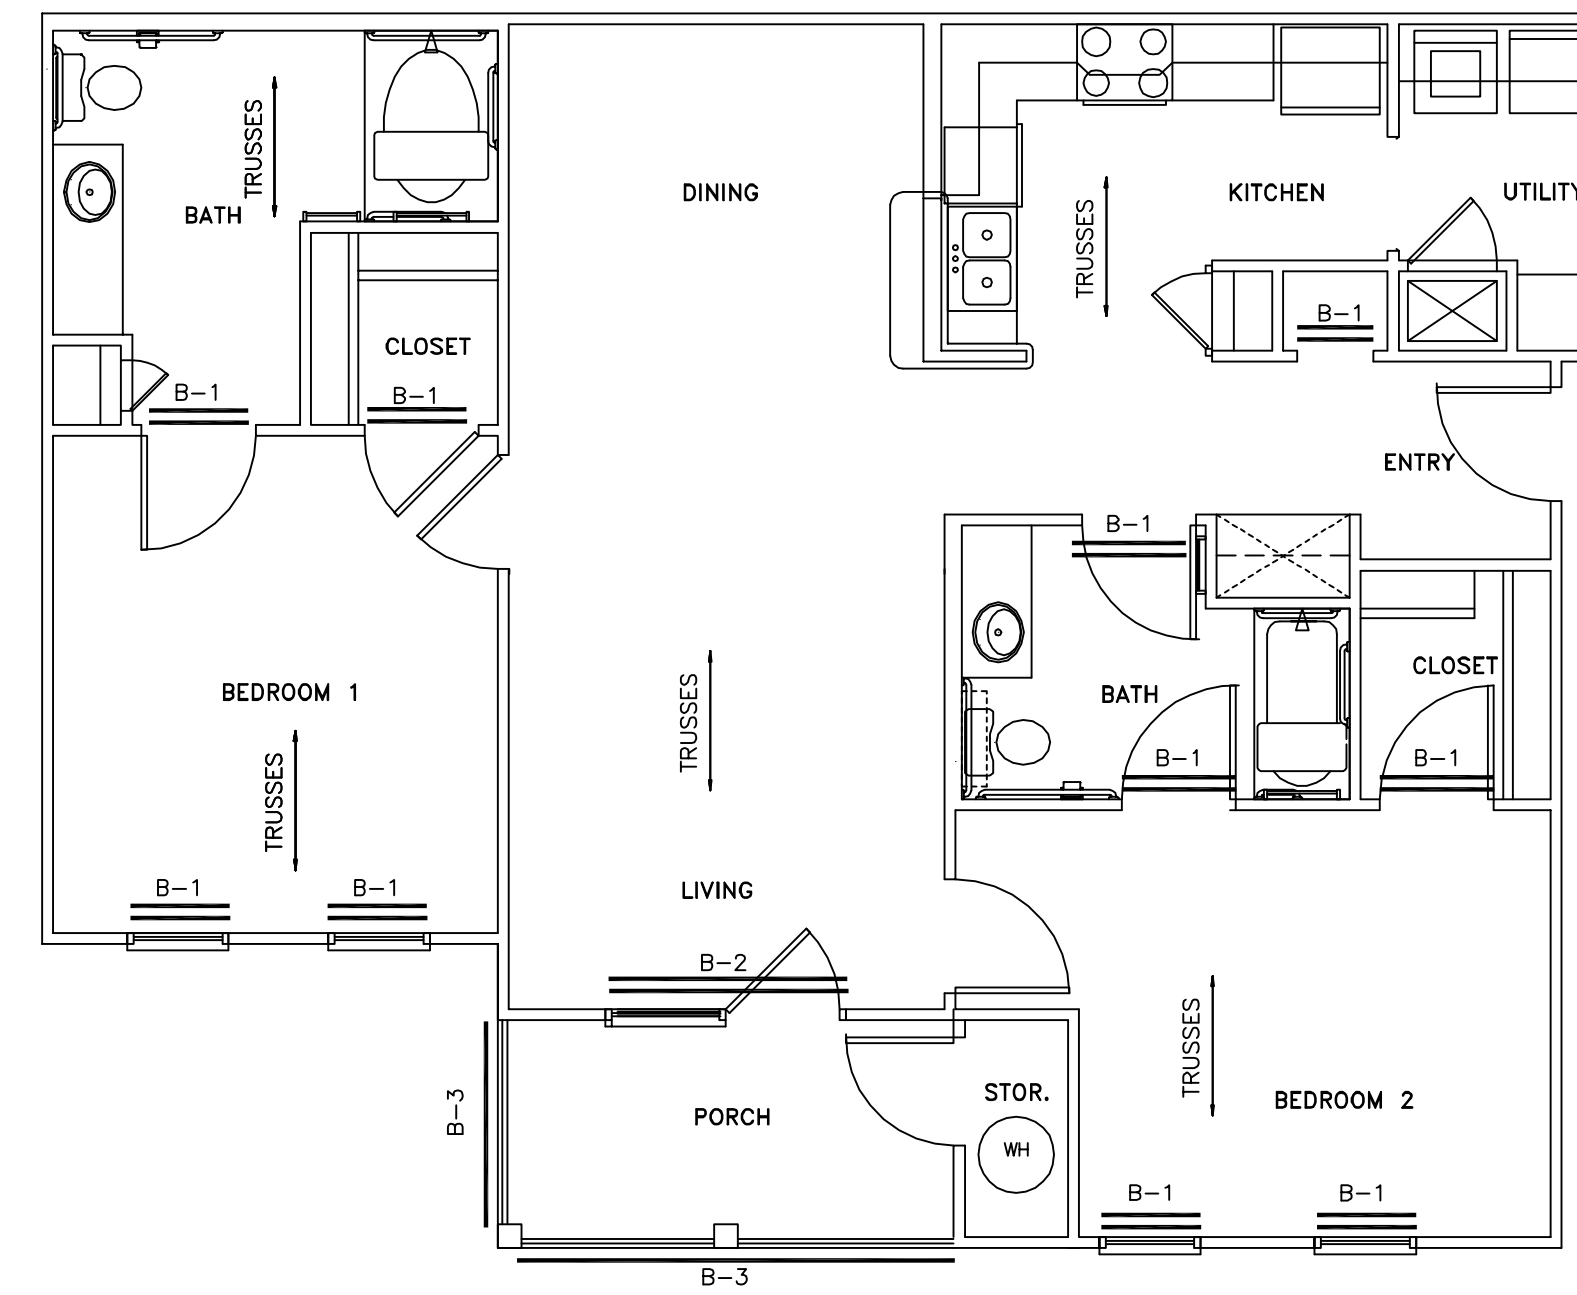

FRAMING PLAN UNIT 2A-HC
SCALE: 1/4" = 1'-0"

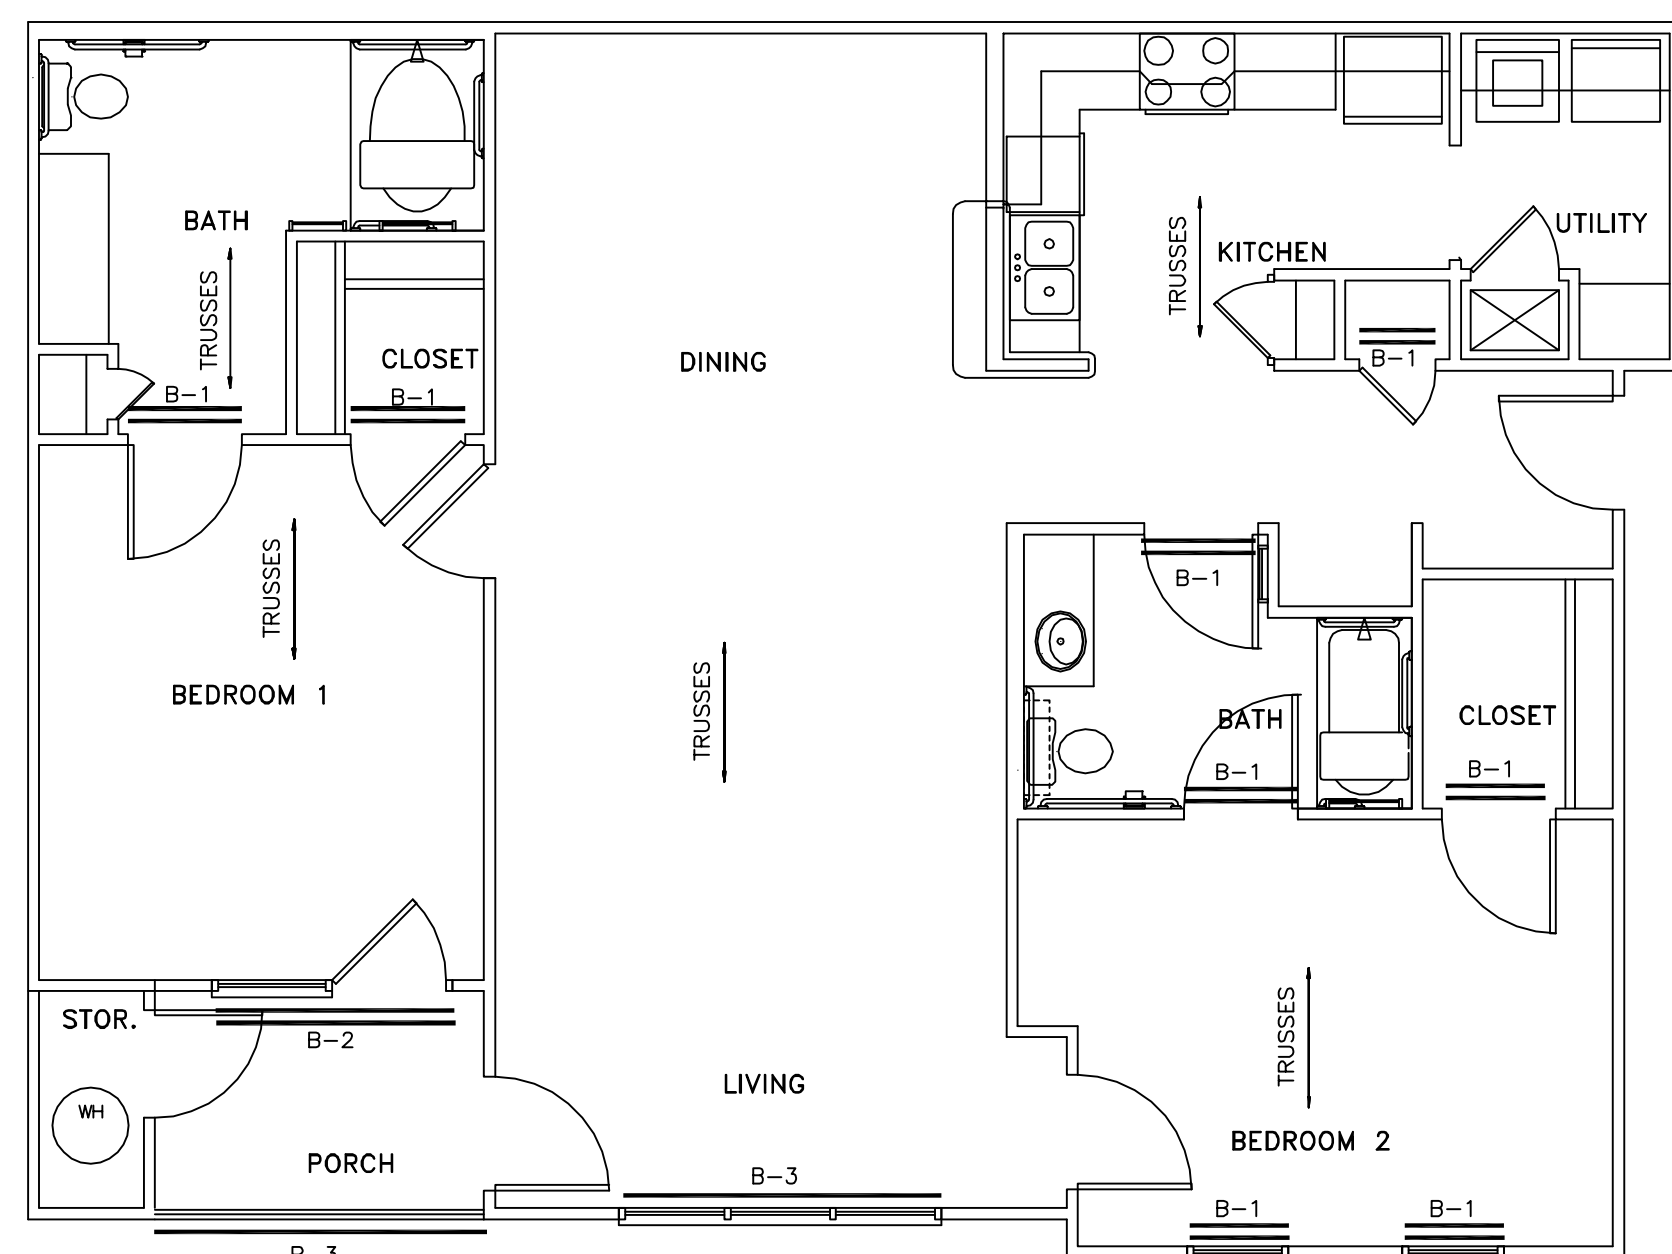

FRAMING PLAN UNIT 2B-HC
SCALE: 1/4" = 1'-0"

BEAM SCHEDULE	
MARK	BEAM
B-1	* 2-2X10 W/ 1/2" SEPARATION
B-2	* 2-2X12 W/ 1/2" SEPARATION
B-3	LAMINATED BEAM (3 1/2" X 8 1/4")
B-4	2-2x12 NAILED @ 16" O.C. STAGGERED
ALTERNATE	LAMINATED BEAM (3 1/2" X 8 1/4")

* ALL HEADERS SHALL HAVE 1/2" SOLID PLYWOOD BETWEEN

- NOTES:
1. BEAM SIZES ARE BASED ON CATALOG INFORMATION FROM "ANTHONY POWER BEAMS" LSL, 2400 Fb - 1.8E
 2. SEE ARCHITECTURAL DRAWINGS FOR ALL DIMENSIONS

THE BRYAN COMPANY
ISLAND PARK
APARTMENT COMMUNITY
SHREVEPORT, LA.

ISLAND PARK
DAMMON ENGINEERING, INC.
ARCHITECTS - ENGINEERS
819 ROBERT ROAD
SLIDELL, LA. 70458

SCALE: AS NOTED

FILE: -

JOB No.: -

DATE: 03-29-04

SHEET

S-2

OF -