



FRAMING PLAN UNIT 1A
SCALE: 1/4" = 1'-0"

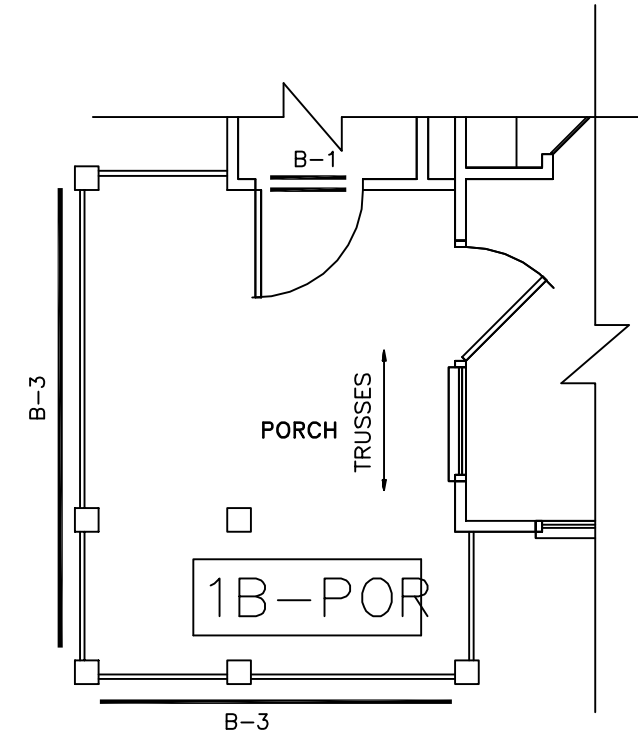

PARTIAL FRAMING PLAN UNIT 1B
SCALE: 1/4" = 1'-0"

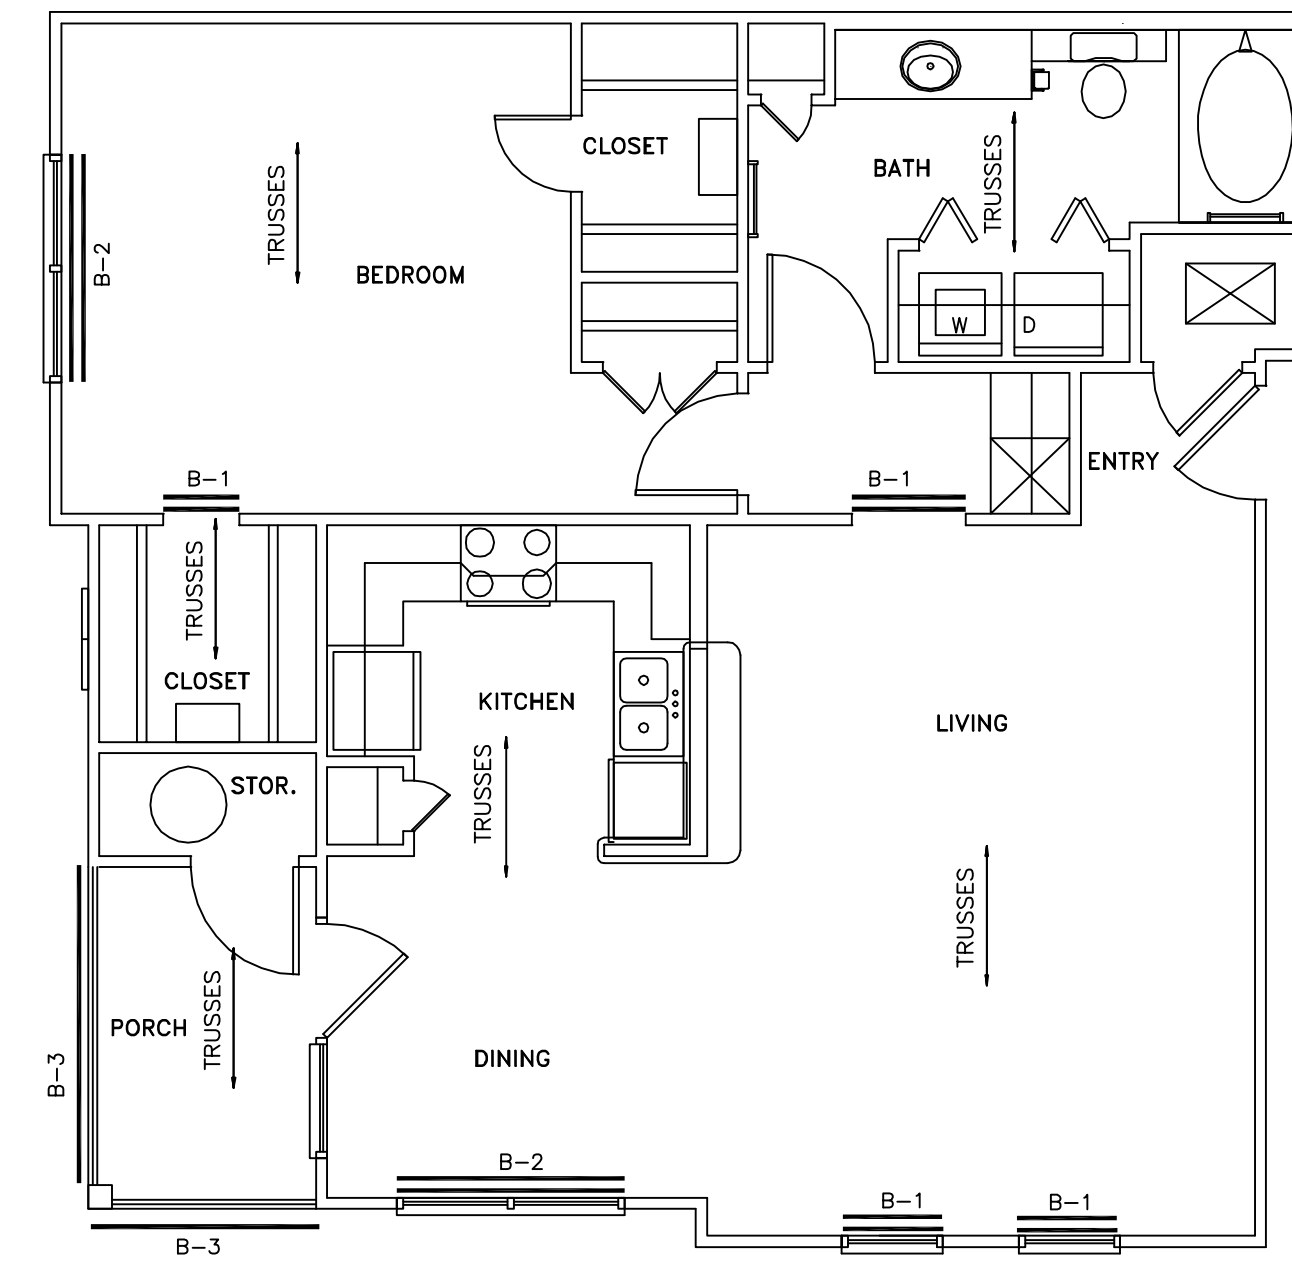


FRAMING PLAN UNIT 1B
SCALE: 1/4" = 1'-0"


BEAM SCHEDULE	
MARK	BEAM
B-1	*2-2X10 W/ 1/2" SEPARATION
B-2	*2-2X12 W/ 1/2" SEPARATION
B-3	LAMINATED BEAM (3 1/2" X 8 1/4 ")
B-4	2-2X12 NAILED @ 16" O.C. STAGGERED
ALTERNATE	LAMINATED BEAM (3 1/2" X 8 1/4")

* ALL HEADERS SHALL HAVE 1/2" SOLID PLYWOOD BETWEEN

- NOTES:
1. BEAM SIZES ARE BASED ON CATALOG INFORMATION FROM "ANTHONY POWER BEAMS" LSL, 2400 Fb - 1.8E
2. SEE ARCHITECTURAL DRAWINGS FOR ALL DIMENSIONS

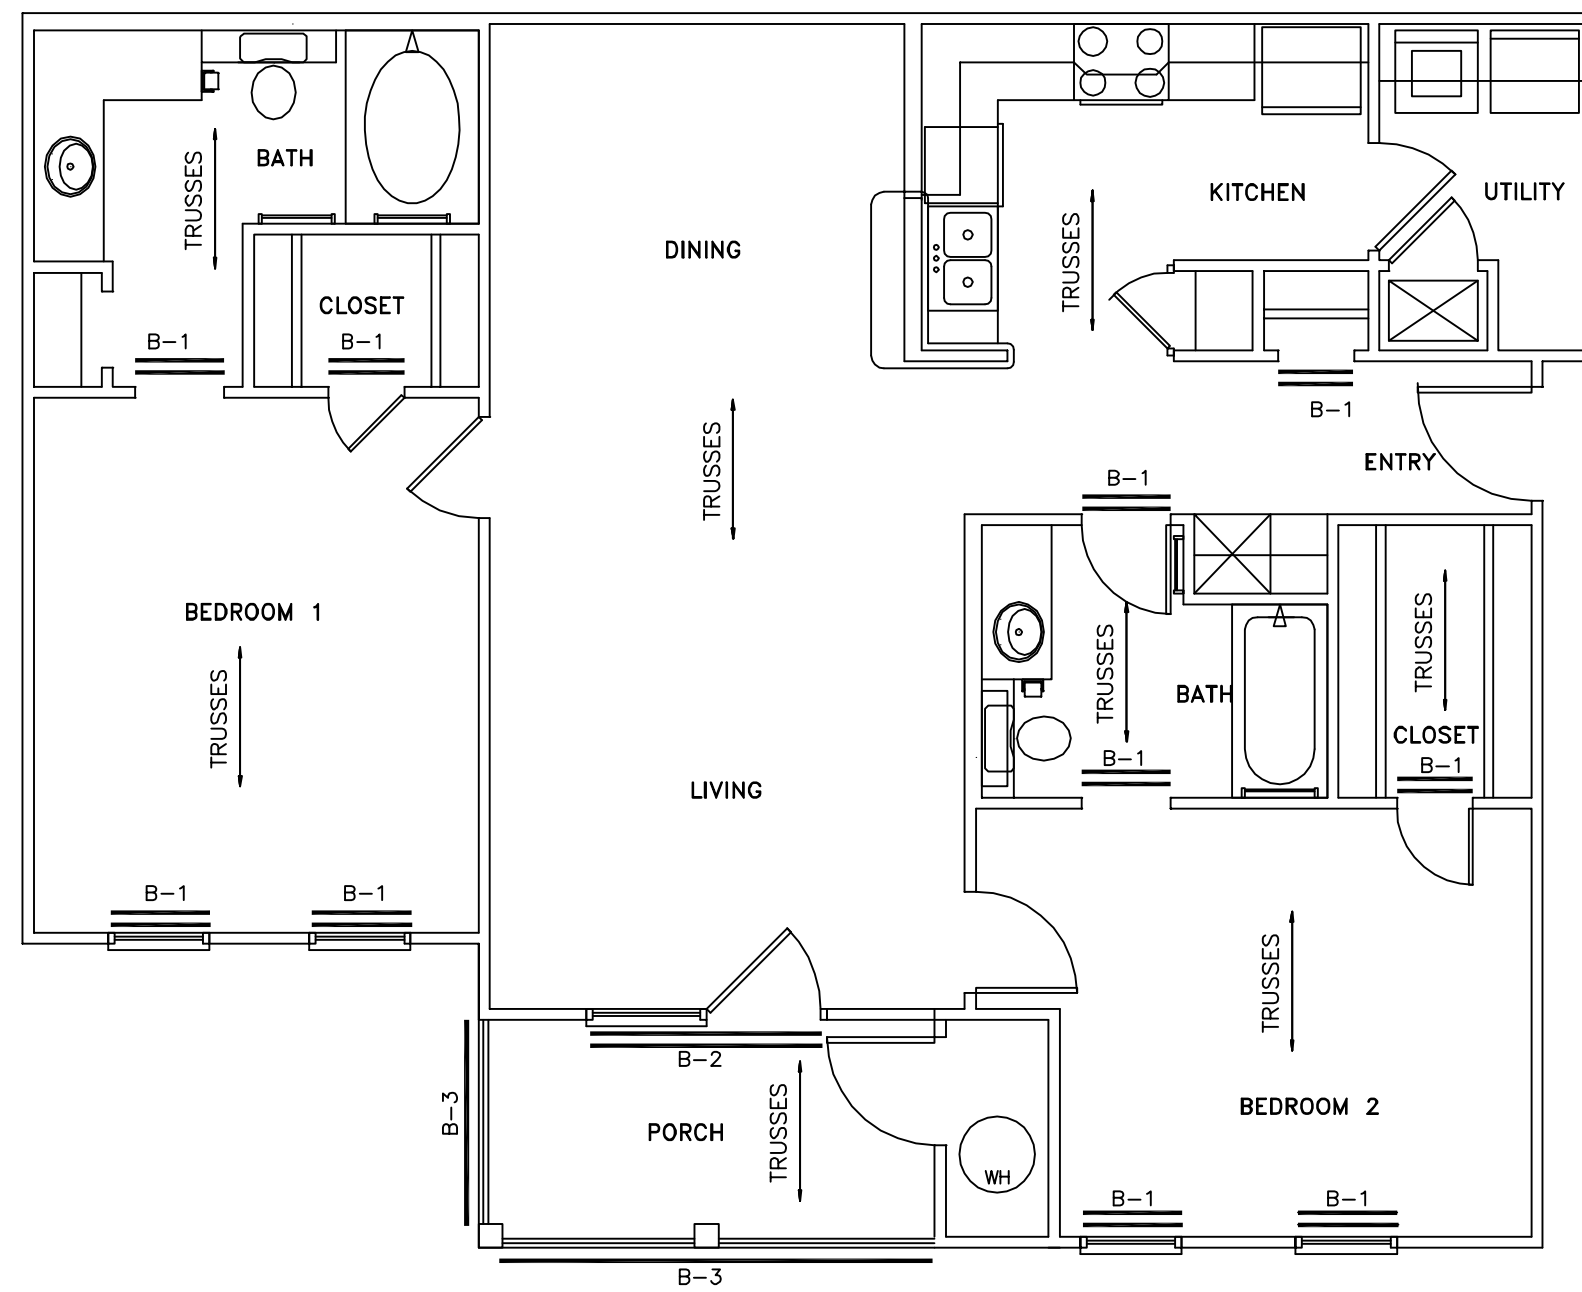

FRAMING PLAN UNIT 2A
SCALE: 1/4" = 1'-0"

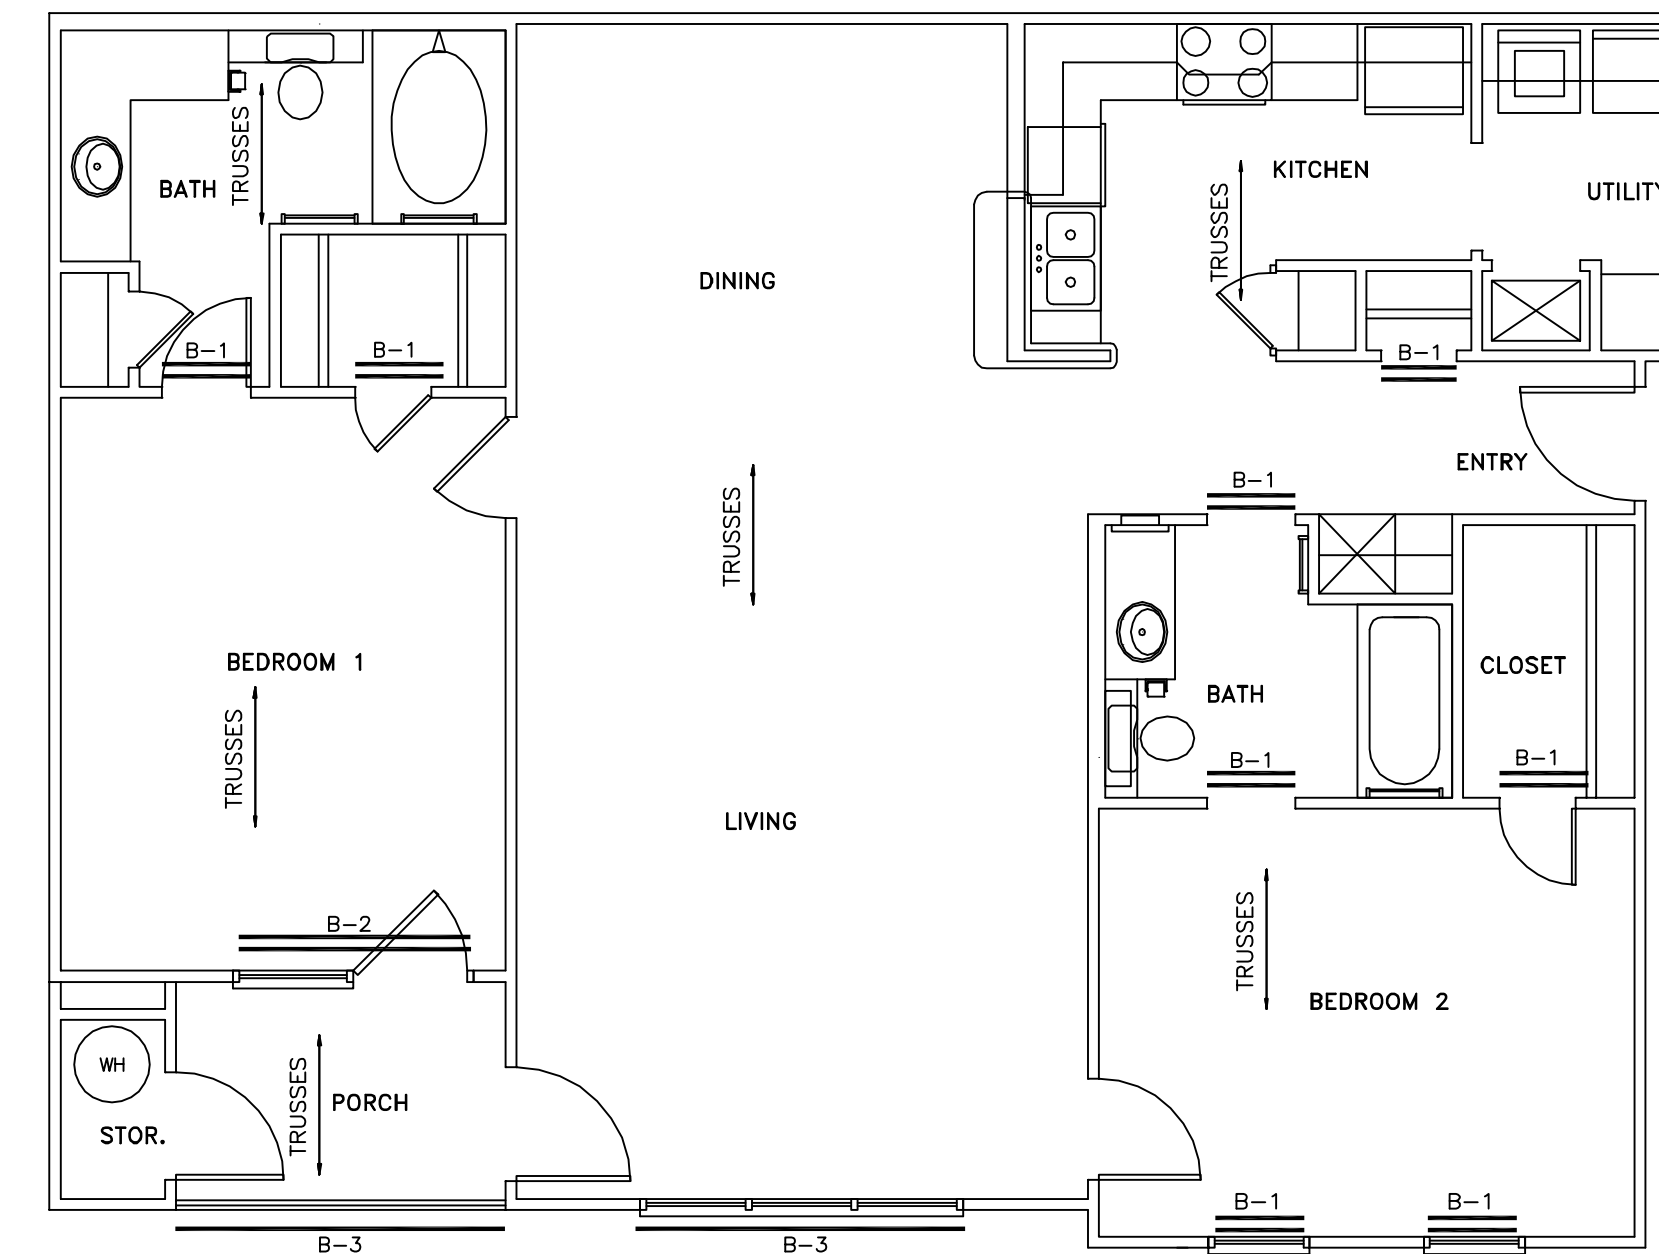

FRAMING PLAN UNIT 2B
SCALE: 1/4" = 1'-0"

THE BRYAN COMPANY
ISLAND PARK
APARTMENT COMMUNITY
SHREVEPORT, LA.

ISLAND PARK
DAMMON ENGINEERING, INC.
ARCHITECTS - ENGINEERS
SLIDELL, LA. 70458
819 ROBERT ROAD

SCALE: AS NOTED

FILE: -


JOB No.: -

DATE: 03-29-04


SHEET

S-1


OF -

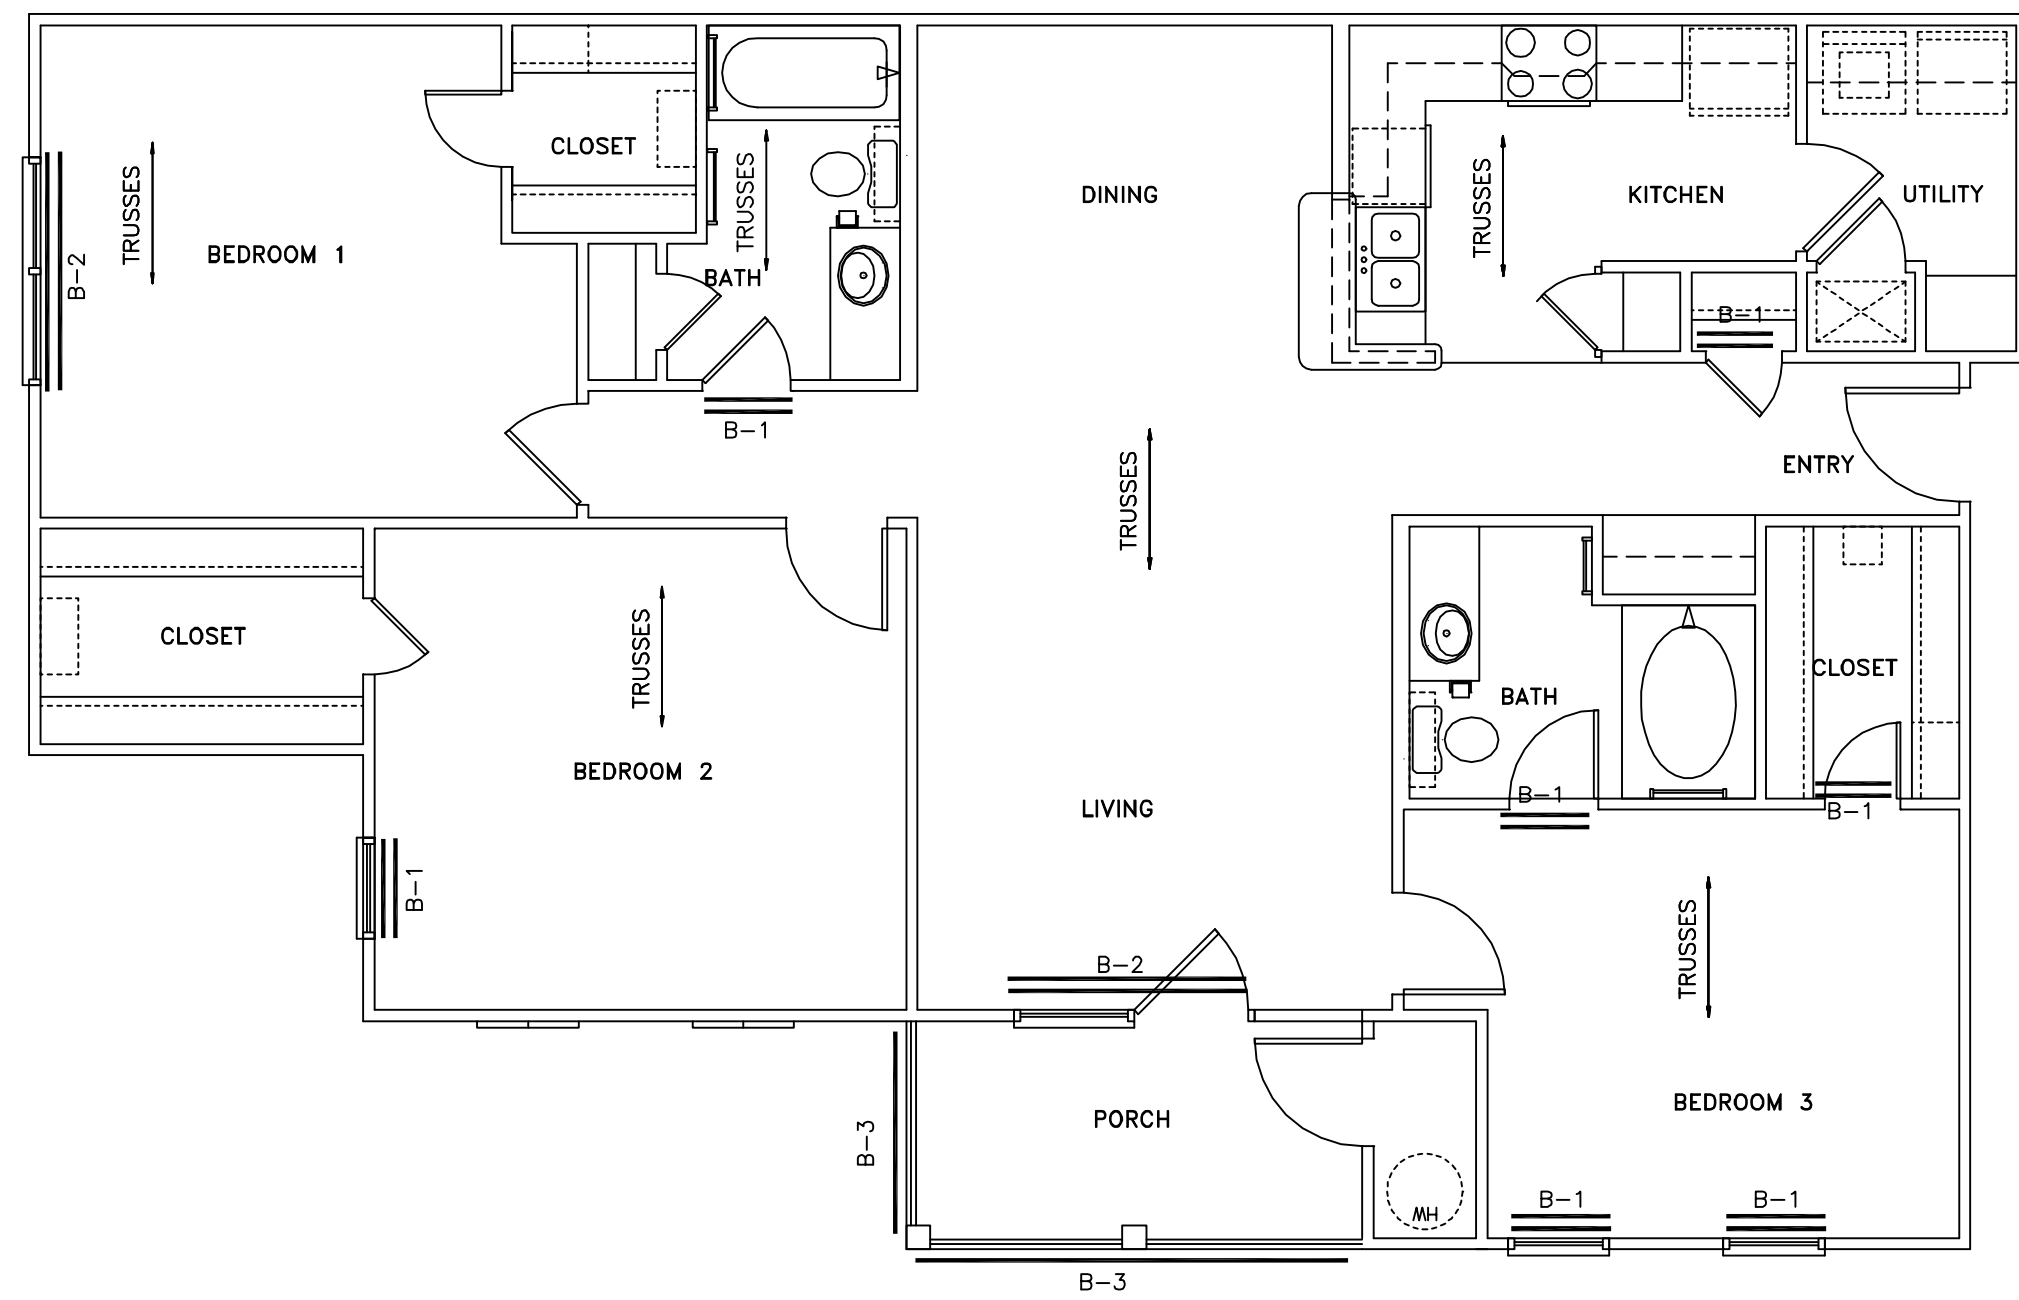

FRAMING PLAN UNIT 3A
SCALE: 1/4" = 1'-0"

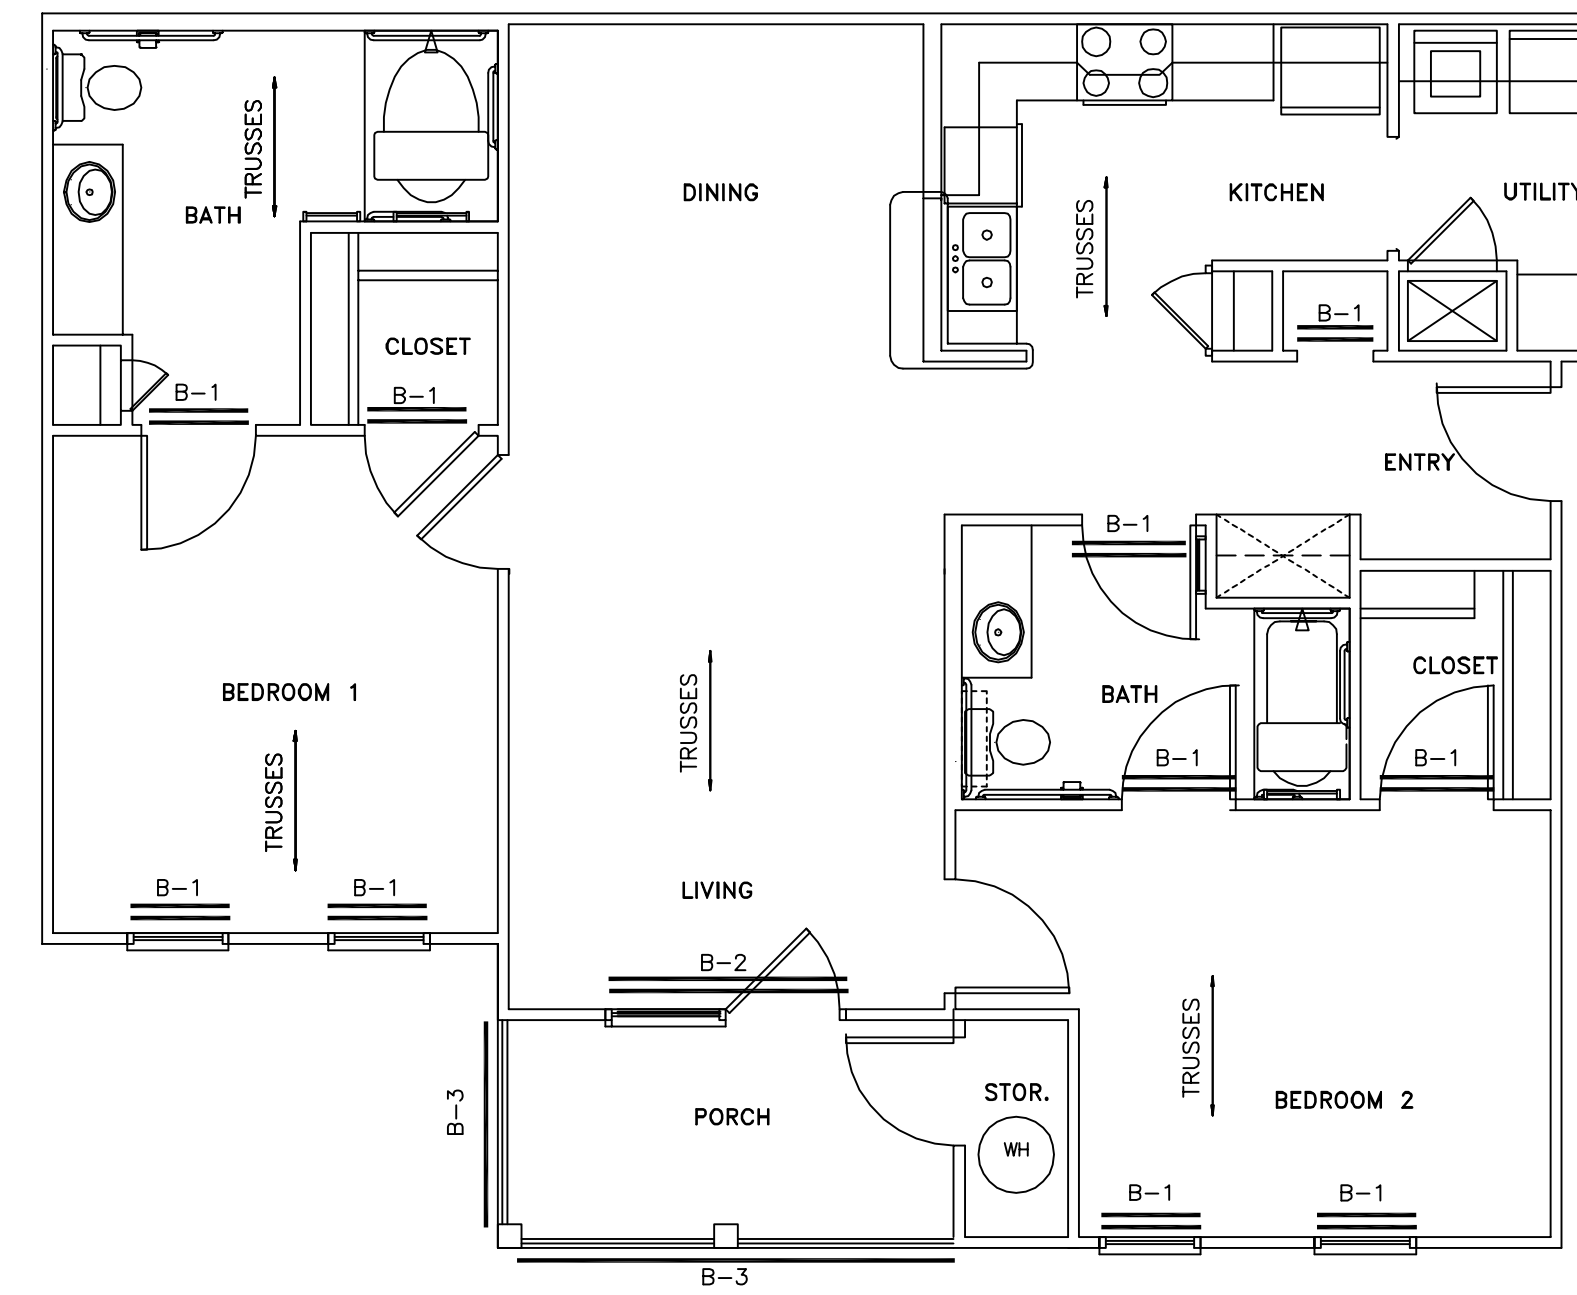

FRAMING PLAN UNIT 2A-HC
SCALE: 1/4" = 1'-0"

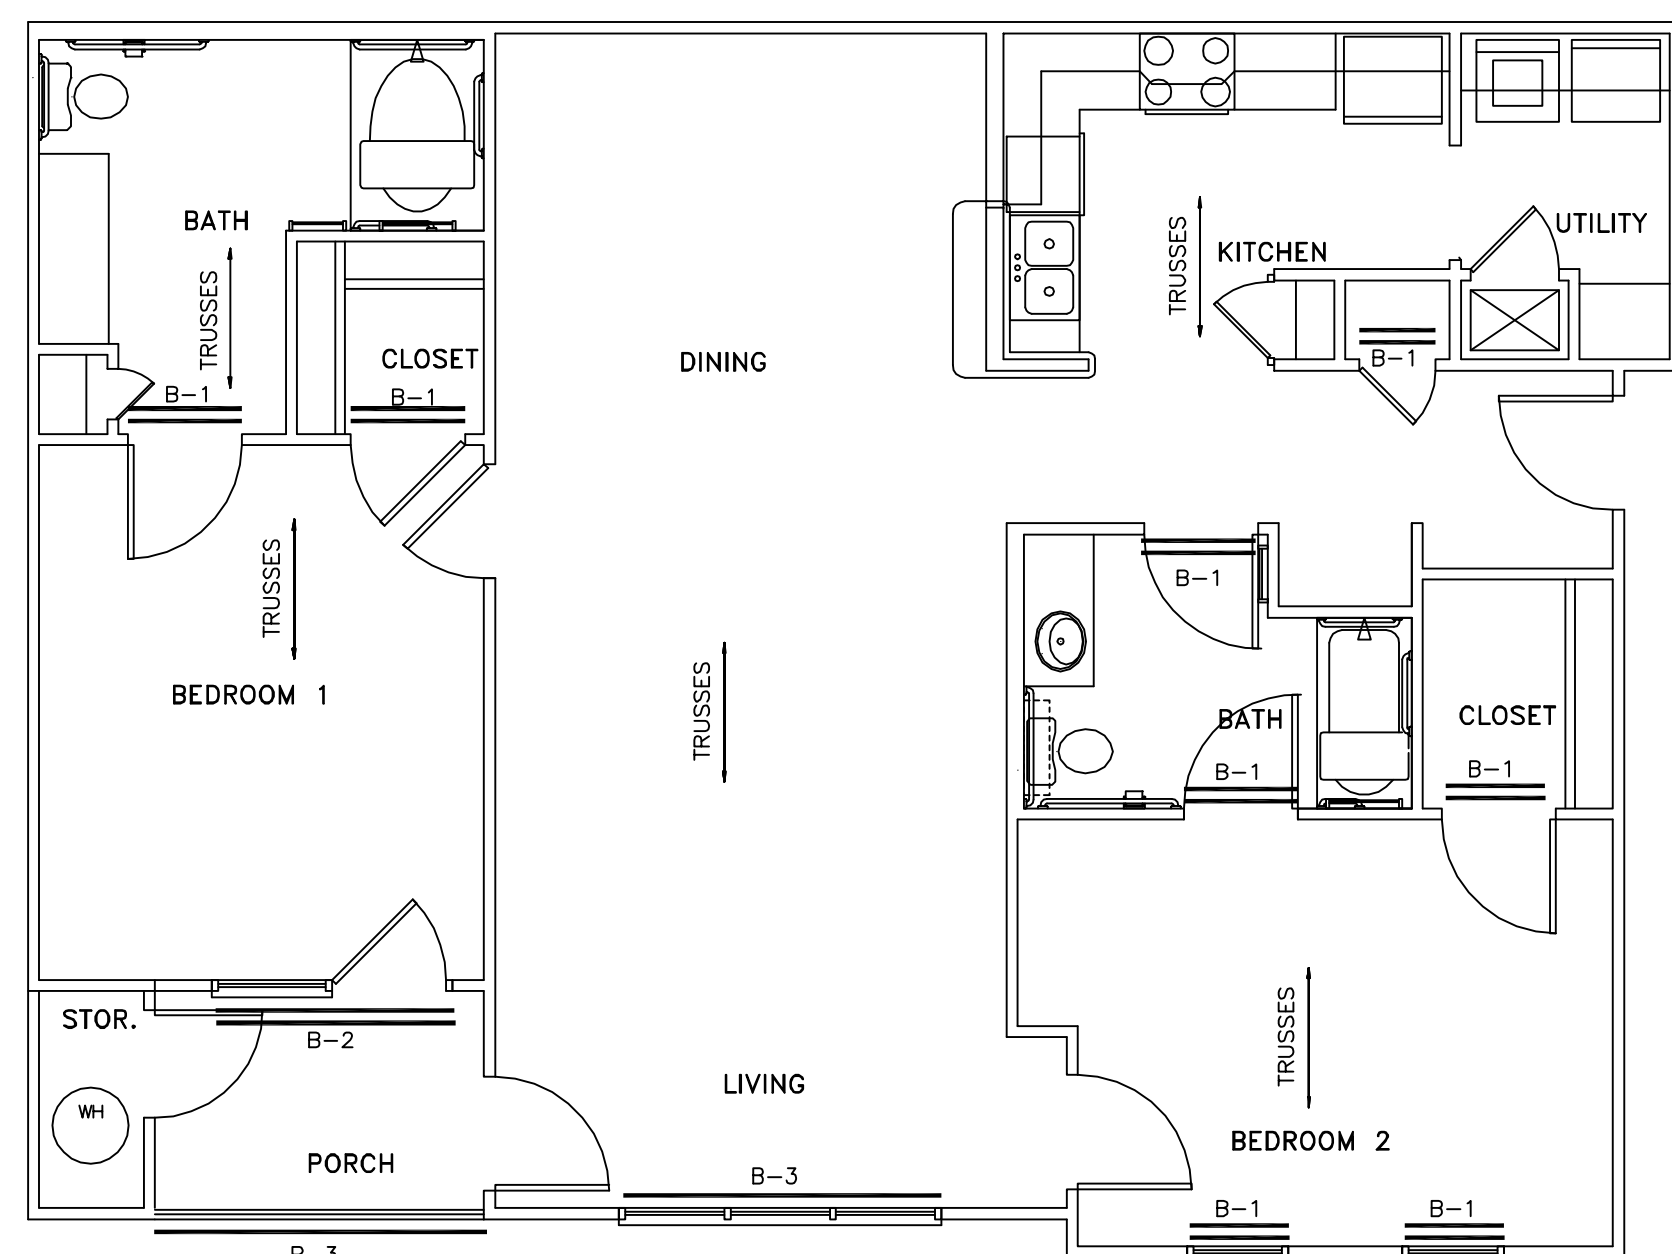

FRAMING PLAN UNIT 2B-HC
SCALE: 1/4" = 1'-0"

BEAM SCHEDULE	
MARK	BEAM
B-1	* 2-2X10 W/ 1/2" SEPARATION
B-2	* 2-2X12 W/ 1/2" SEPARATION
B-3	LAMINATED BEAM (3 1/2" X 8 1/4")
B-4	2-2x12 NAILED @ 16" O.C. STAGGERED
ALTERNATE	LAMINATED BEAM (3 1/2" X 8 1/4")

* ALL HEADERS SHALL HAVE 1/2" SOLID PLYWOOD BETWEEN

- NOTES:
1. BEAM SIZES ARE BASED ON CATALOG INFORMATION FROM "ANTHONY POWER BEAMS" LSL, 2400 Fb - 1.8E
 2. SEE ARCHITECTURAL DRAWINGS FOR ALL DIMENSIONS

THE BRYAN COMPANY
ISLAND PARK
APARTMENT COMMUNITY
SHREVEPORT, LA.

ISLAND PARK
DAMMON ENGINEERING, INC.
ARCHITECTS - ENGINEERS
819 ROBERT ROAD
SLIDELL, LA. 70458

SCALE: AS NOTED

FILE: -


JOB No.: -

DATE: 03-29-04

SHEET

S-2

OF -

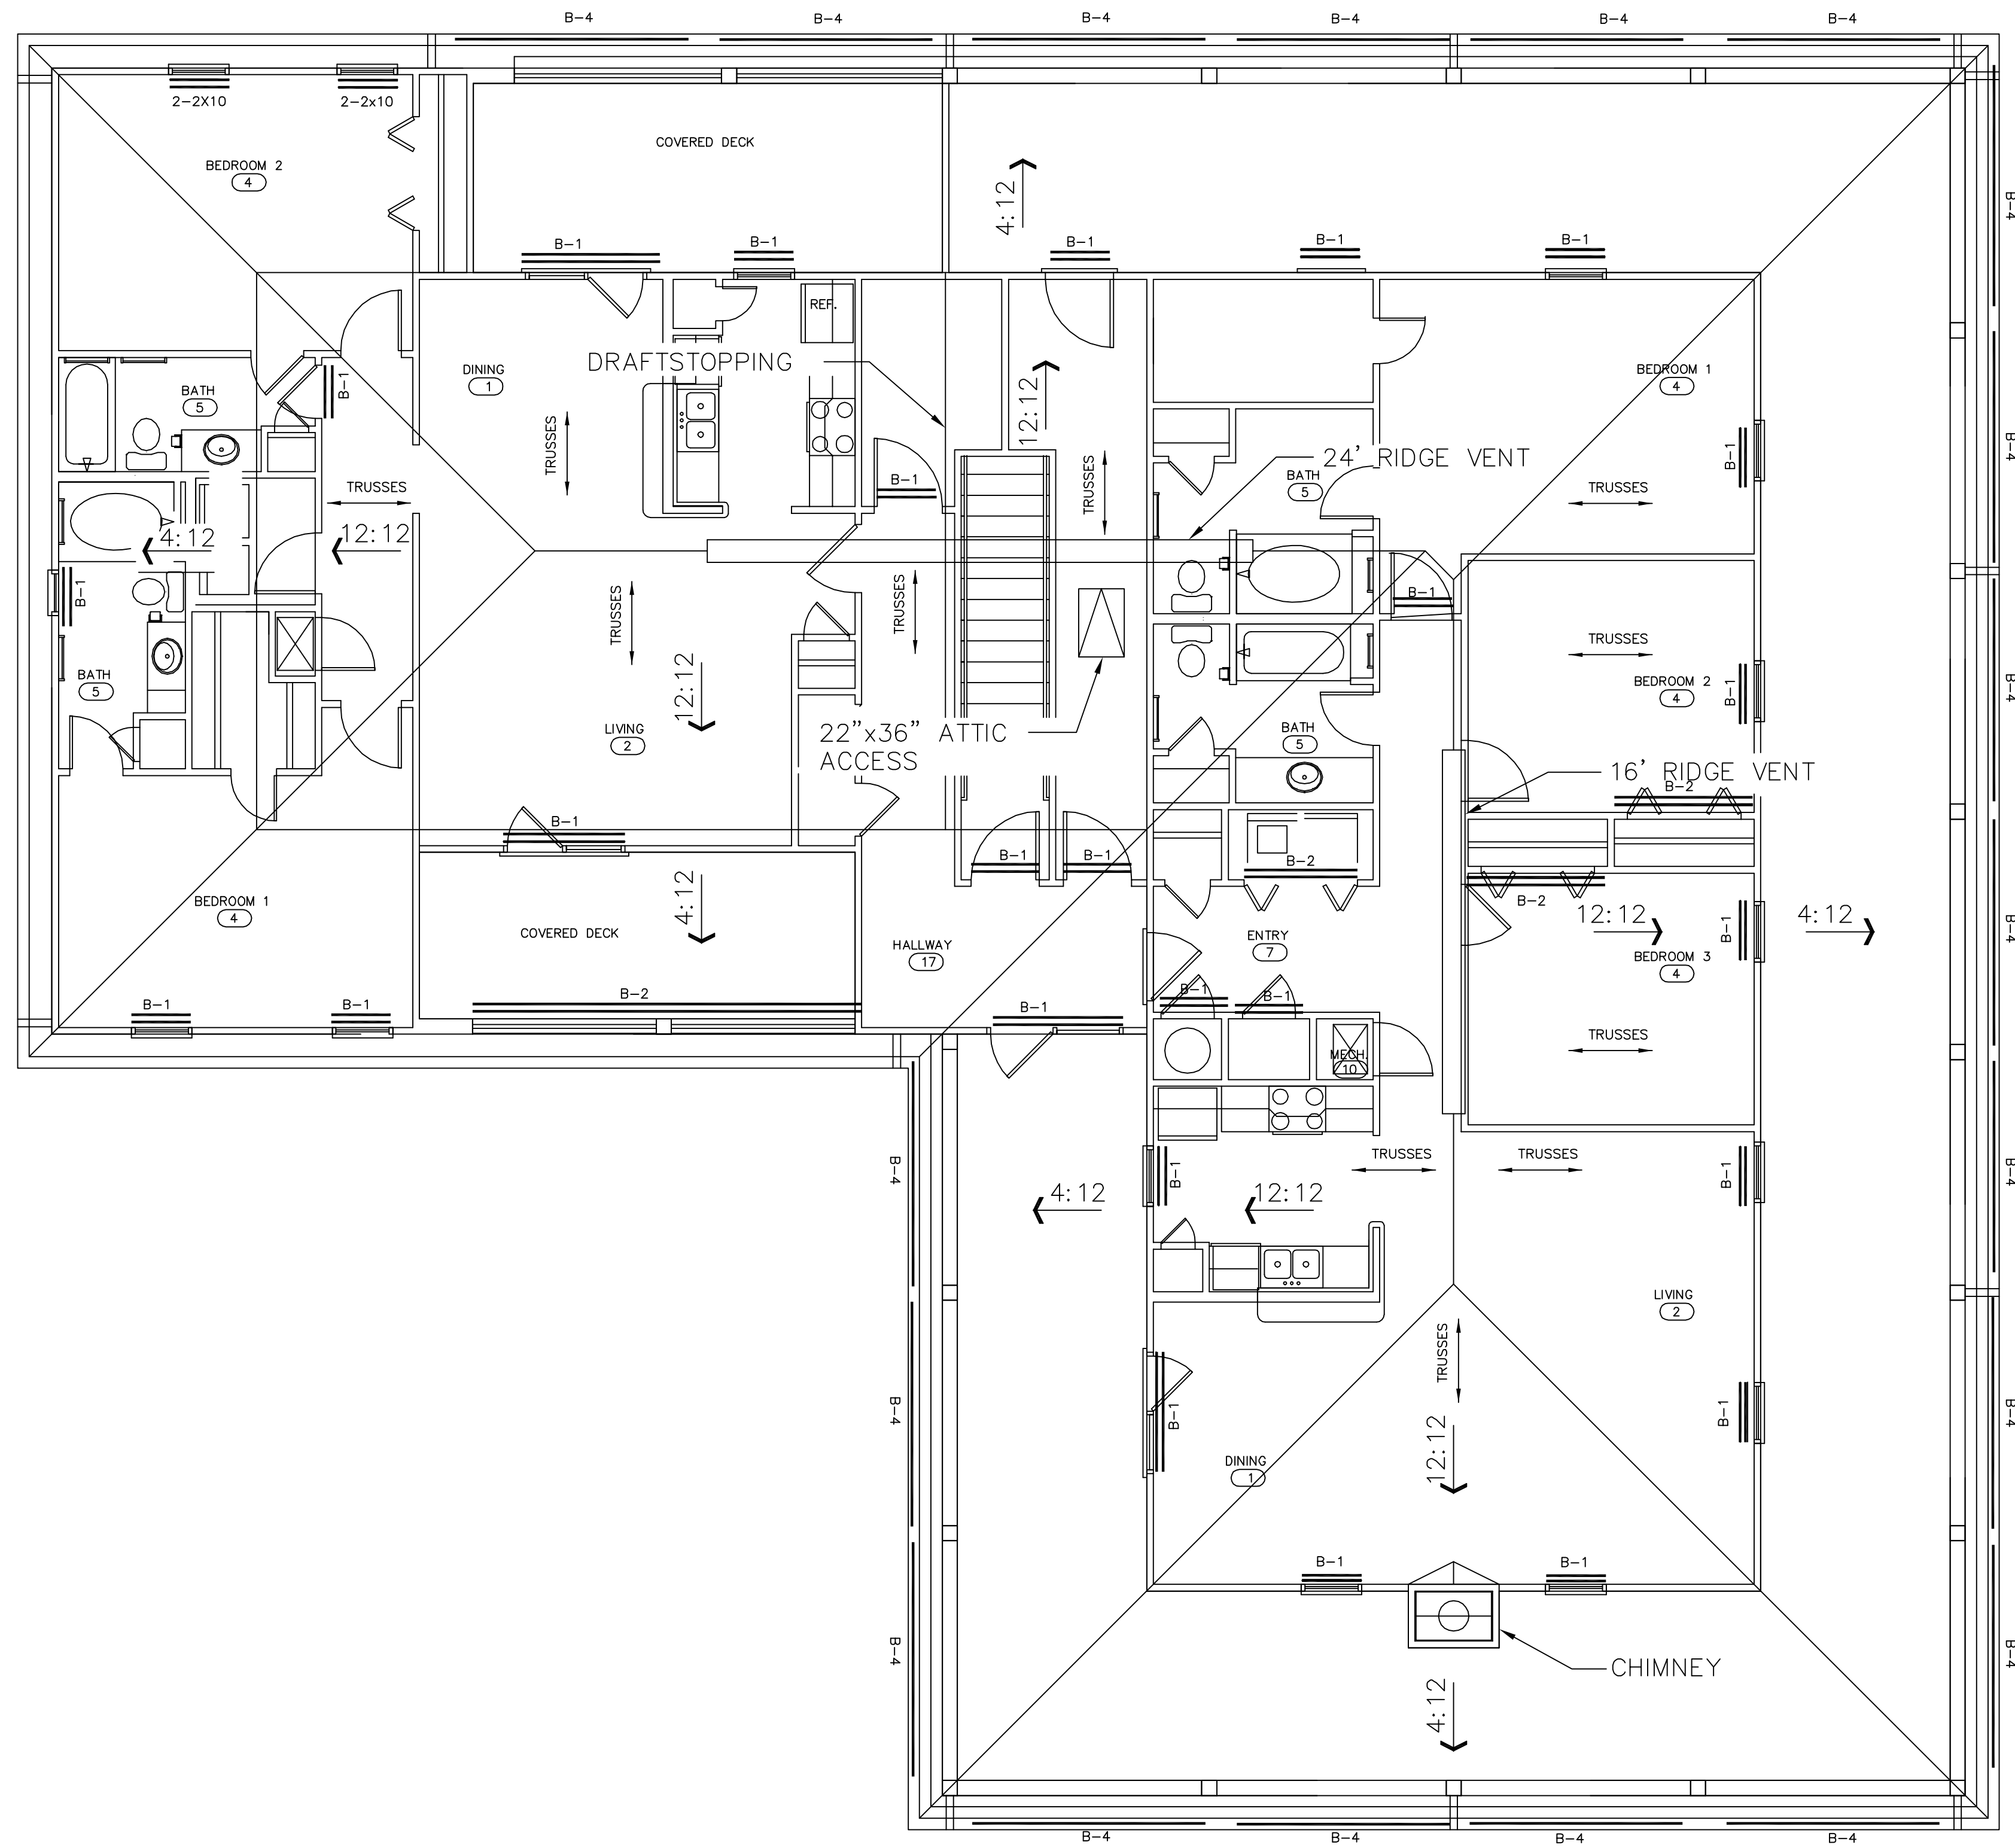


BEAM SCHEDULE	
MARK	BEAM
B-1	* 2-2X10 W/ 1/2" SEPARATION
B-2	* 2-2X12 W/ 1/2" SEPARATION
B-3	LAMINATED BEAM (3 1/2" X 8 1/4 ")
B-4	2-2x12 NAILED @ 16" O.C. STAGGERED
ALTERNATE	LAMINATED BEAM (3 1/2" X 8 1/4")

* ALL HEADERS SHALL HAVE 1/2" SOLID PLYWOOD BETWEEN

NOTES:
 1. BEAM SIZES ARE BASED ON CATALOG INFORMATION FROM "ANTHONY POWER BEAMS" LSL, 2400 Fb - 1.8E
 2. SEE ARCHITECTURAL DRAWINGS FOR ALL DIMENSIONS


LEASING OFFICE 2ND FLOOR FRAMING & ROOF PLAN
 SCALE: 1/4" = 1'-0"

THE BRYAN COMPANY	ISLAND PARK APARTMENT COMMUNITY SHREVEPORT, LA.
<p style="font-size: small; margin: 0;"> DAMMON ENGINEERING INC. ARCHITECTS - ENGINEERS 819 ROBERT ROAD SLIDELL, LA. 70458 </p>	
SCALE: AS NOTED FILE: - JOB No.: - DATE: 03-29-04 SHEET S-4 OF -	

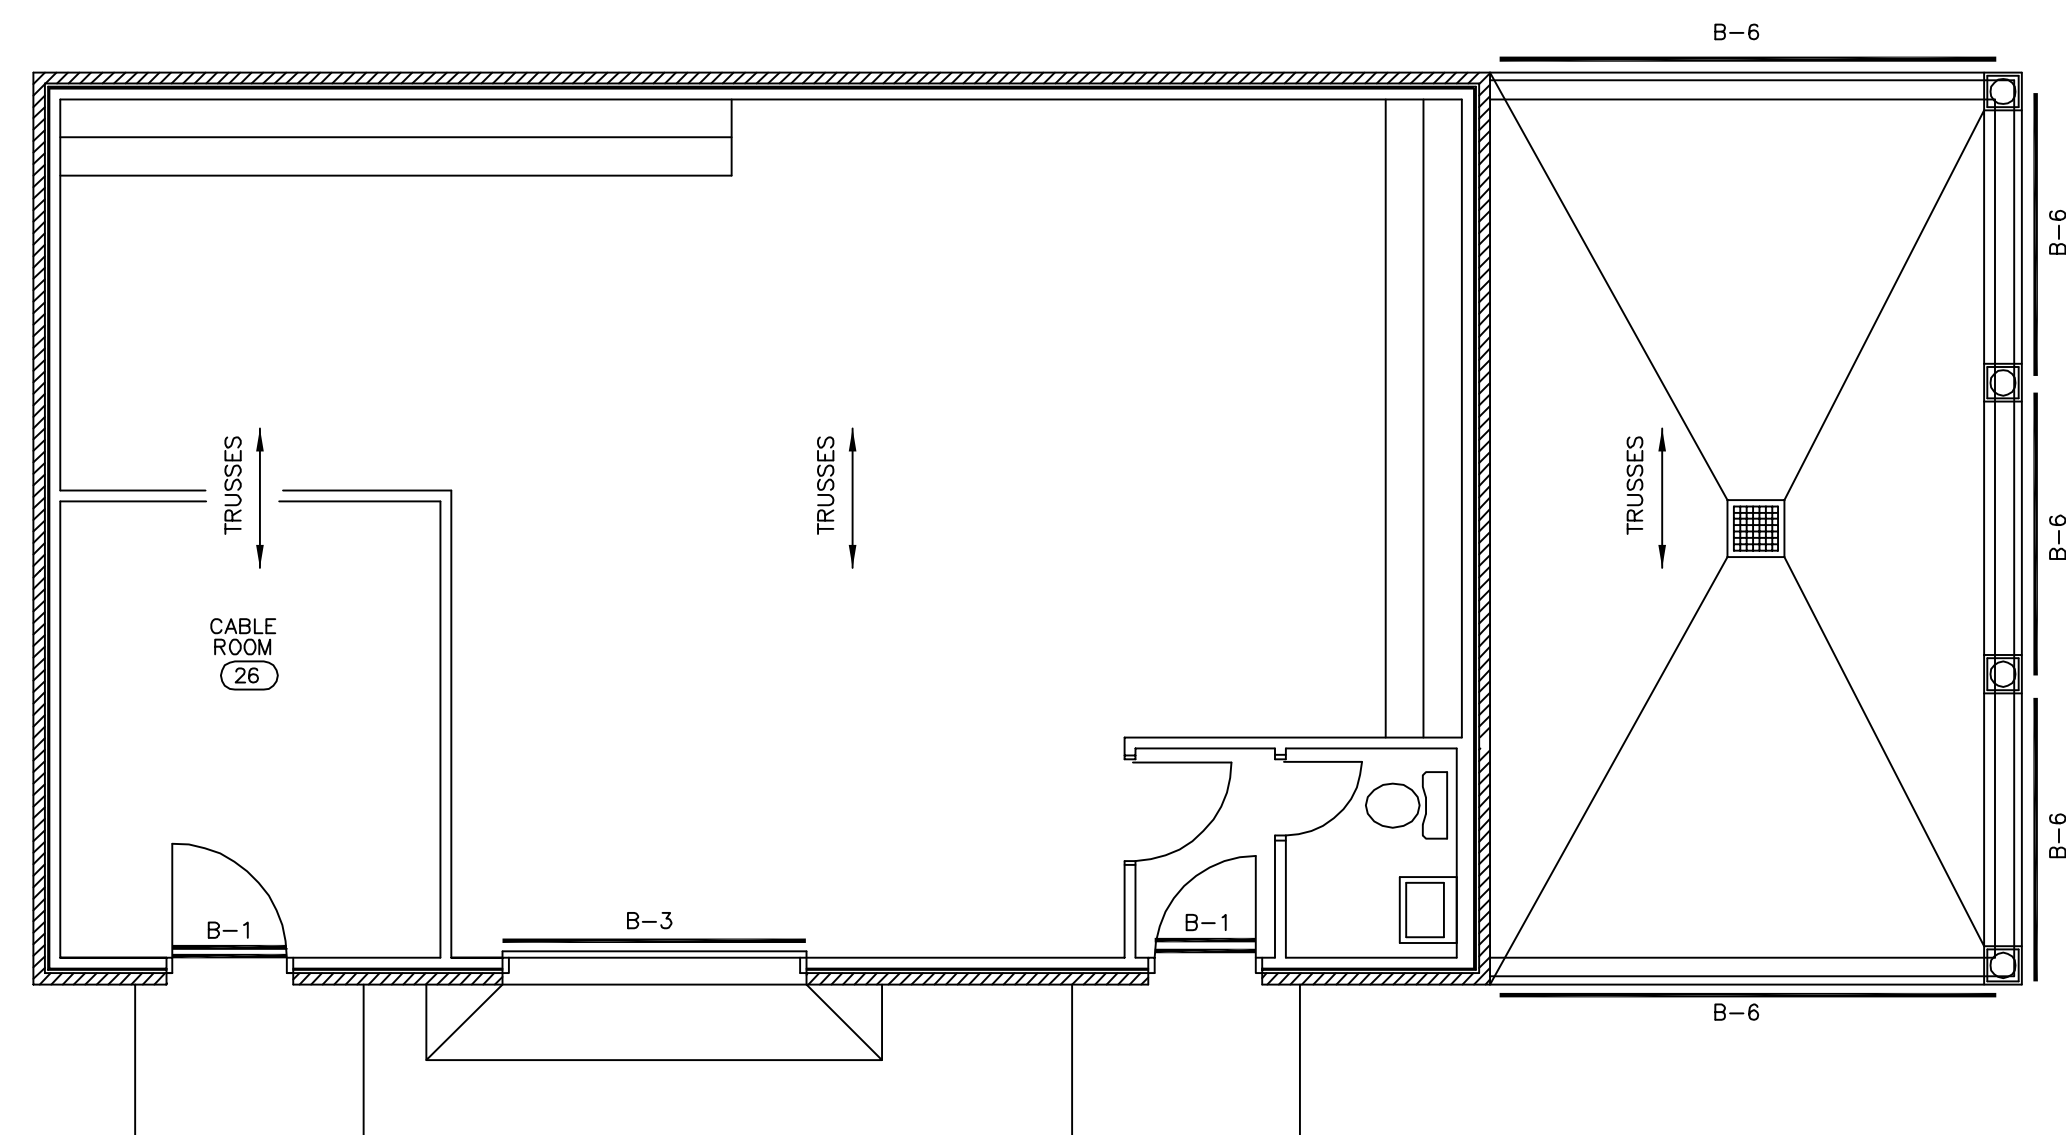

MAINTENANCE BLDG FRAMING PLAN

SCALE: 1/4" = 1'-0"

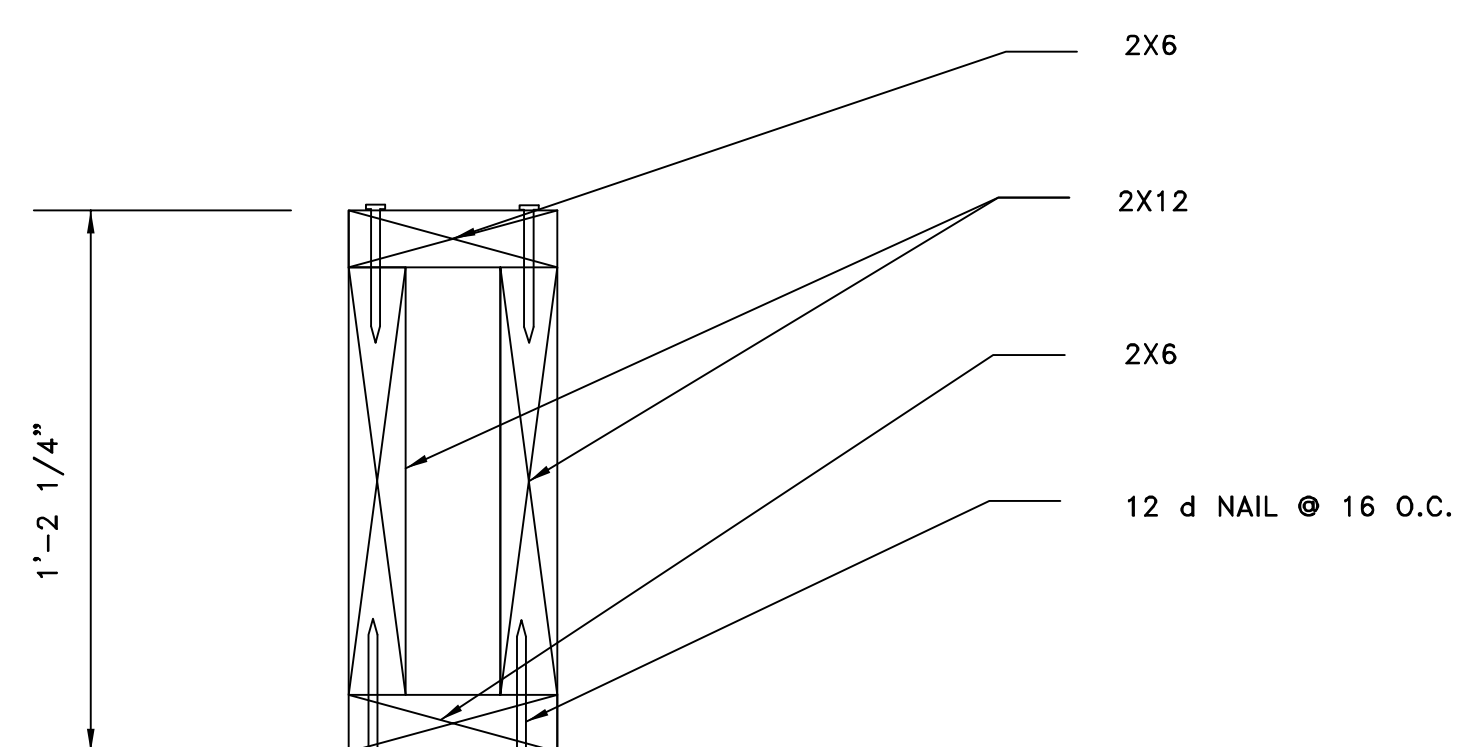

B-6 BEAM
SCALE: 3" = 1'-0"

BEAM SCHEDULE	
MARK	BEAM
B-1	* 2-2X10 W/ 1/2" SEPARATION
B-2	* 2-2X12 W/ 1/2" SEPARATION
B-3	LAMINATED BEAM (3 1/2" X 8 1/4")
B-4	2-2X12 NAILED @ 16" O.C. STAGGERED
ALTERNATE	LAMINATED BEAM (3 1/2" X 8 1/4")
B-5	LAMINATED BEAM (3 1/2" X 12 3/8")
B-6	BUILT UP BEAM

* ALL HEADERS SHALL HAVE 1/2" SOLID PLYWOOD BETWEEN

NOTES:

1. BEAM SIZES ARE BASED ON CATALOG INFORMATION FROM "ANTHONY POWER BEAMS" LSL, 2400 Fb - 1.8E.
2. SEE ARCHITECTURAL DRAWINGS FOR ALL DIMENSIONS.

THE BRYAN COMPANY
ISLAND PARK
APARTMENT COMMUNITY
SHREVEPORT, LA.

ISLAND PARK
DAMMON ENGINEERING, INC.
ARCHITECTS - ENGINEERS
819 ROBERT ROAD
SLIDELL, LA. 70458

SCALE: AS NOTED

FILE: -

JOB No.: -

DATE: 03-29-04

SHEET

S-5

OF -