



FLOOR PLAN BLDG. D

BLDG. "D"
 LIVING AREA 5805 SQ. FT.
 COVER, ENTRY AND AREAS 1658 SQ. FT.
 TOTAL UNDER BEAM 7463 SQ. FT.

Note: Although every effort has been made in preparing these plans and checking them for accuracy, the contractor must check all dimensions, details and code requirements applicable in the area of construction and be responsible for same.


PLANS FOR:
Summerfield Retirement Community, LLC
 Brownsitch Rd. & Dauphine Street
 St. Tammany Parish, LA

LIVING AREA 5805 Sq. Ft.
 COVERED ENTRIES 1658 Sq. Ft.
 UNDER BEAM 7463 Sq. Ft.


REVISIONS	BY
03/21/08	
08/28/08	

Drawn by
 Checked by
 Date: 01/11/08
 Scale: 3/16" = 1' - 0"
 Job No.


Sheet No.
D1

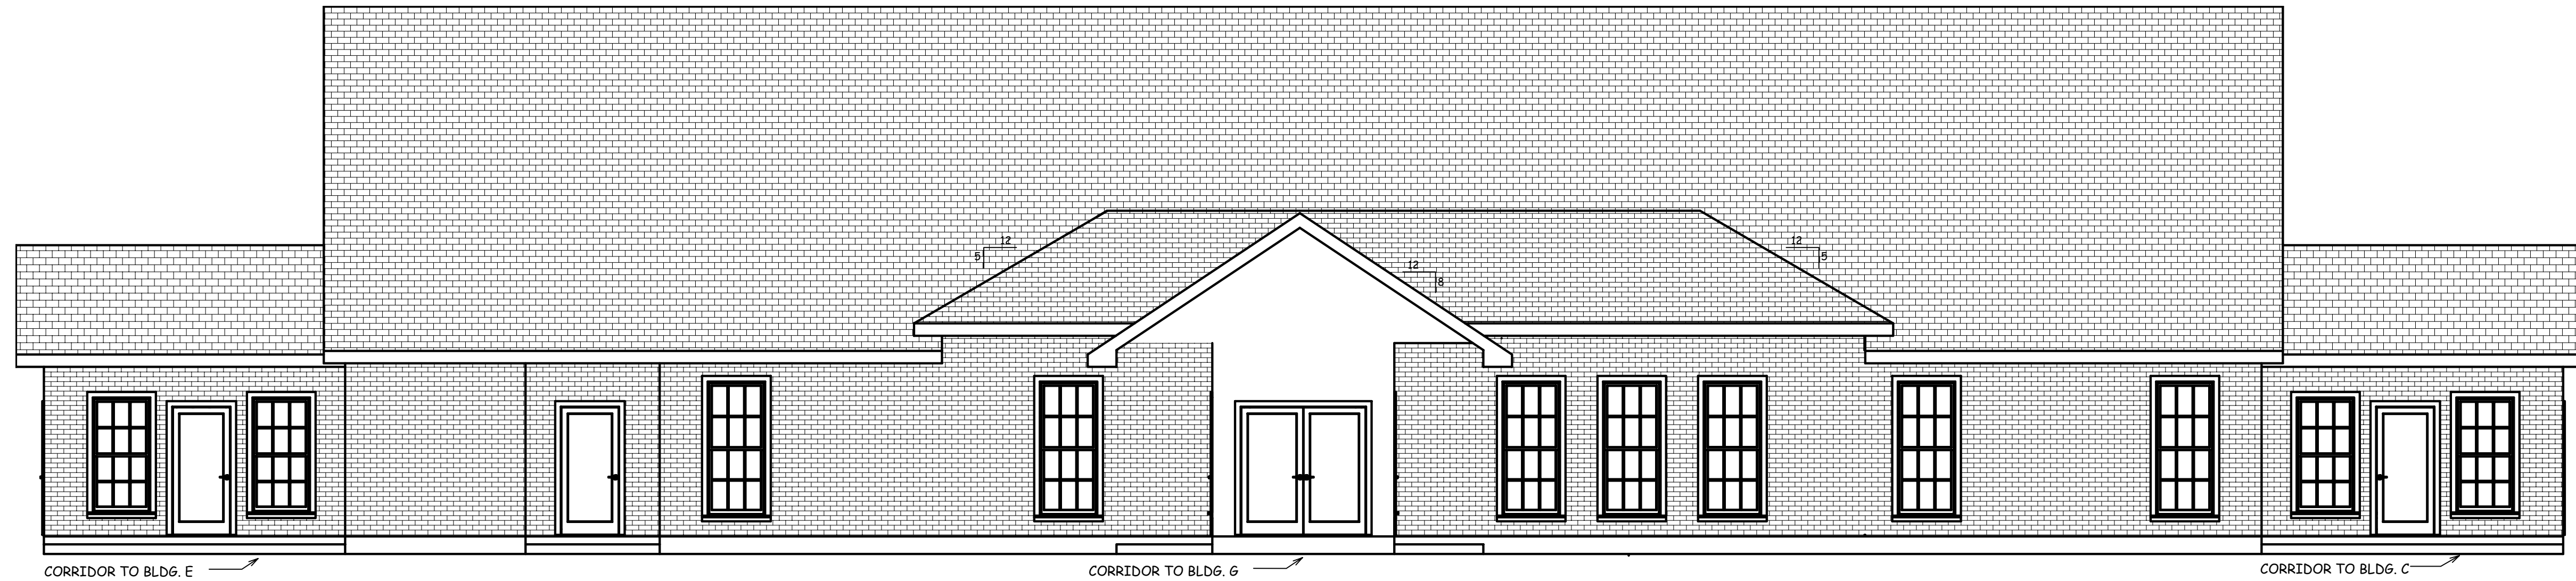

REAR ELEVATION

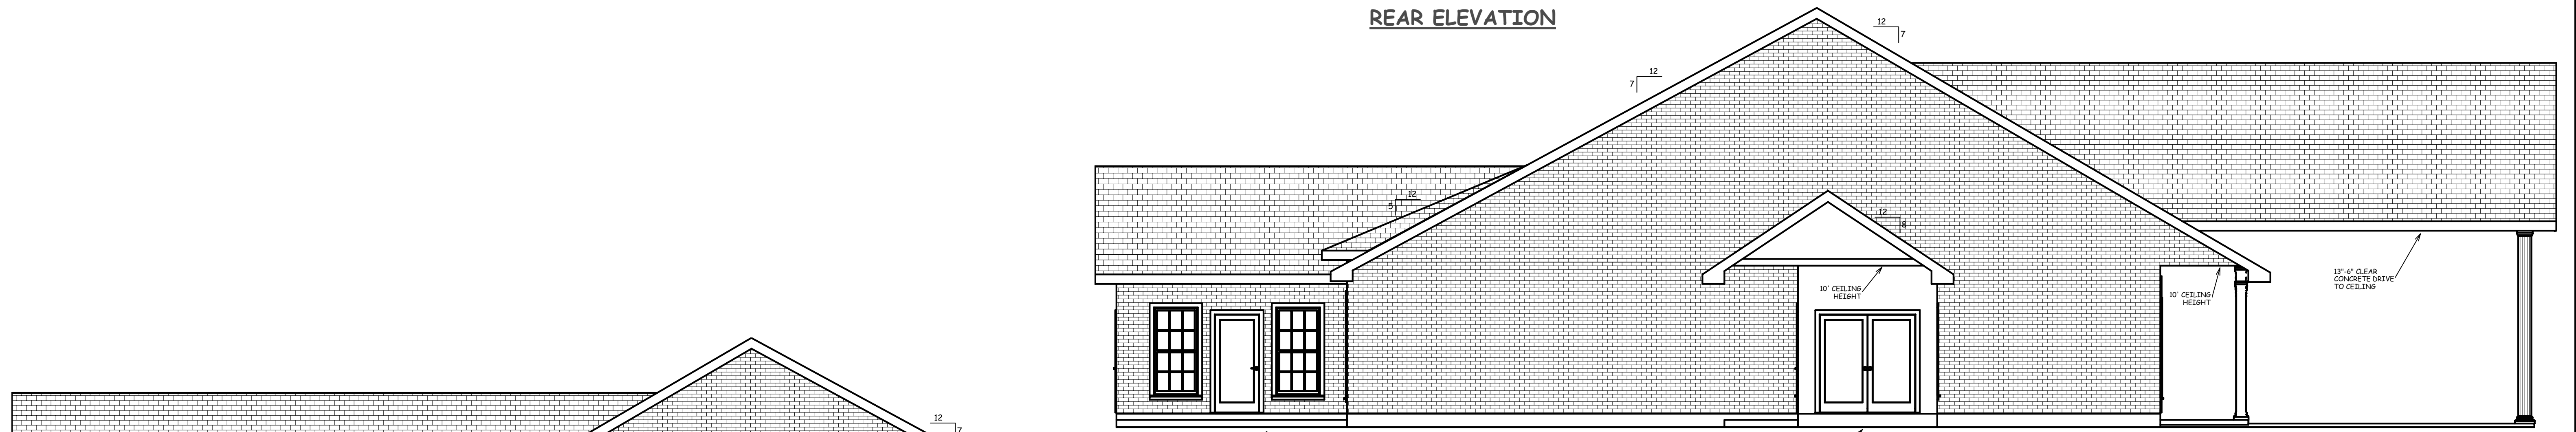

LEFT SIDE ELEVATION

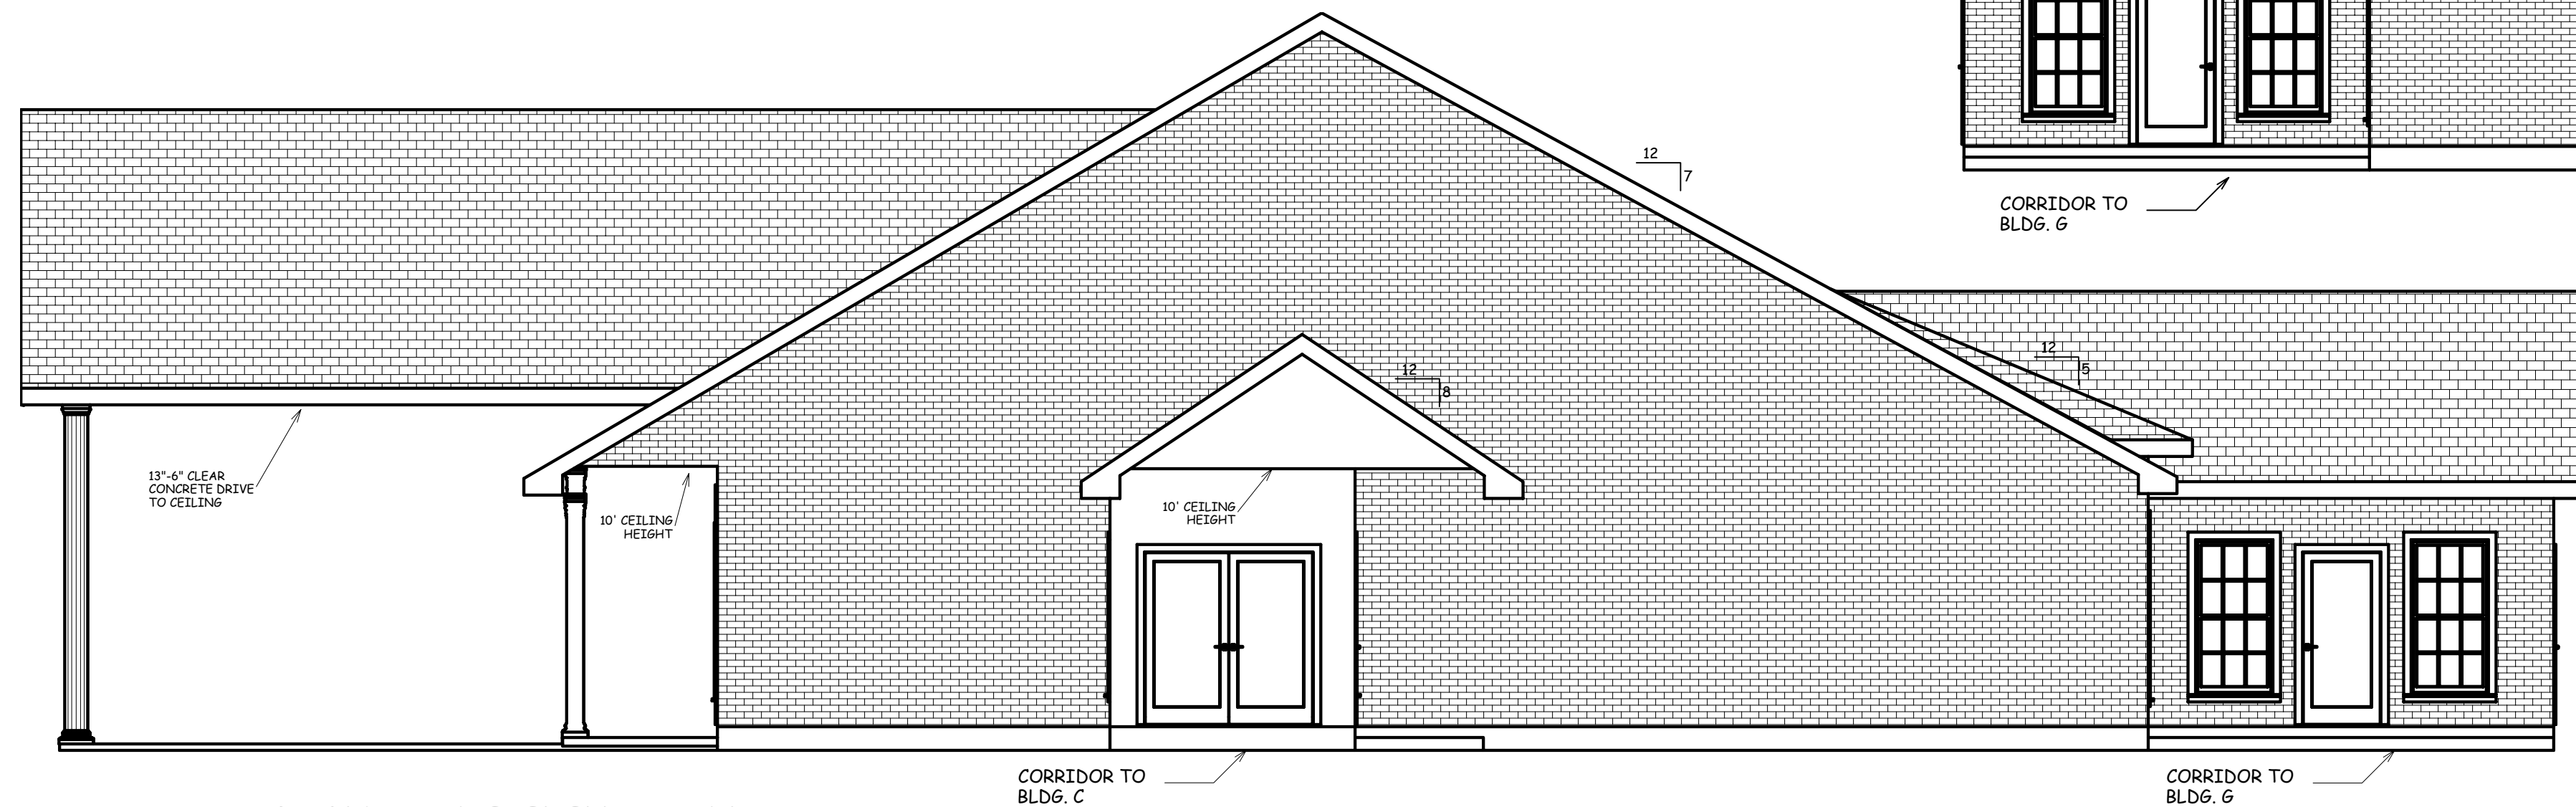

RIGHT SIDE ELEVATION



FRONT ELEVATION

Note: Although every effort has been made in preparing these plans and checking them for accuracy, the contractor must check all dimensions, details and code requirements applicable in the area of construction and be responsible for same.

PLANS FOR:
Summerfield Retirement Community, LLC
 Brownsuitch Rd. & Dauphine Street
 St. Tammany Parish, LA

LIVING AREA 5805 Sq. Ft.
 COVERED ENTRYS 1658 Sq. Ft.
 UNDER BEAM 7463 Sq. Ft.

REVISIONS	BY
03/21/08	
08/28/08	

Drawn by
 Checked by
 Date: 01/11/08
 Scale: 3/16" = 1' - 0"
 Job No.

Sheet No.

D2

