


1 SITE PLAN
SCALE: 1/8" = 1'-0"

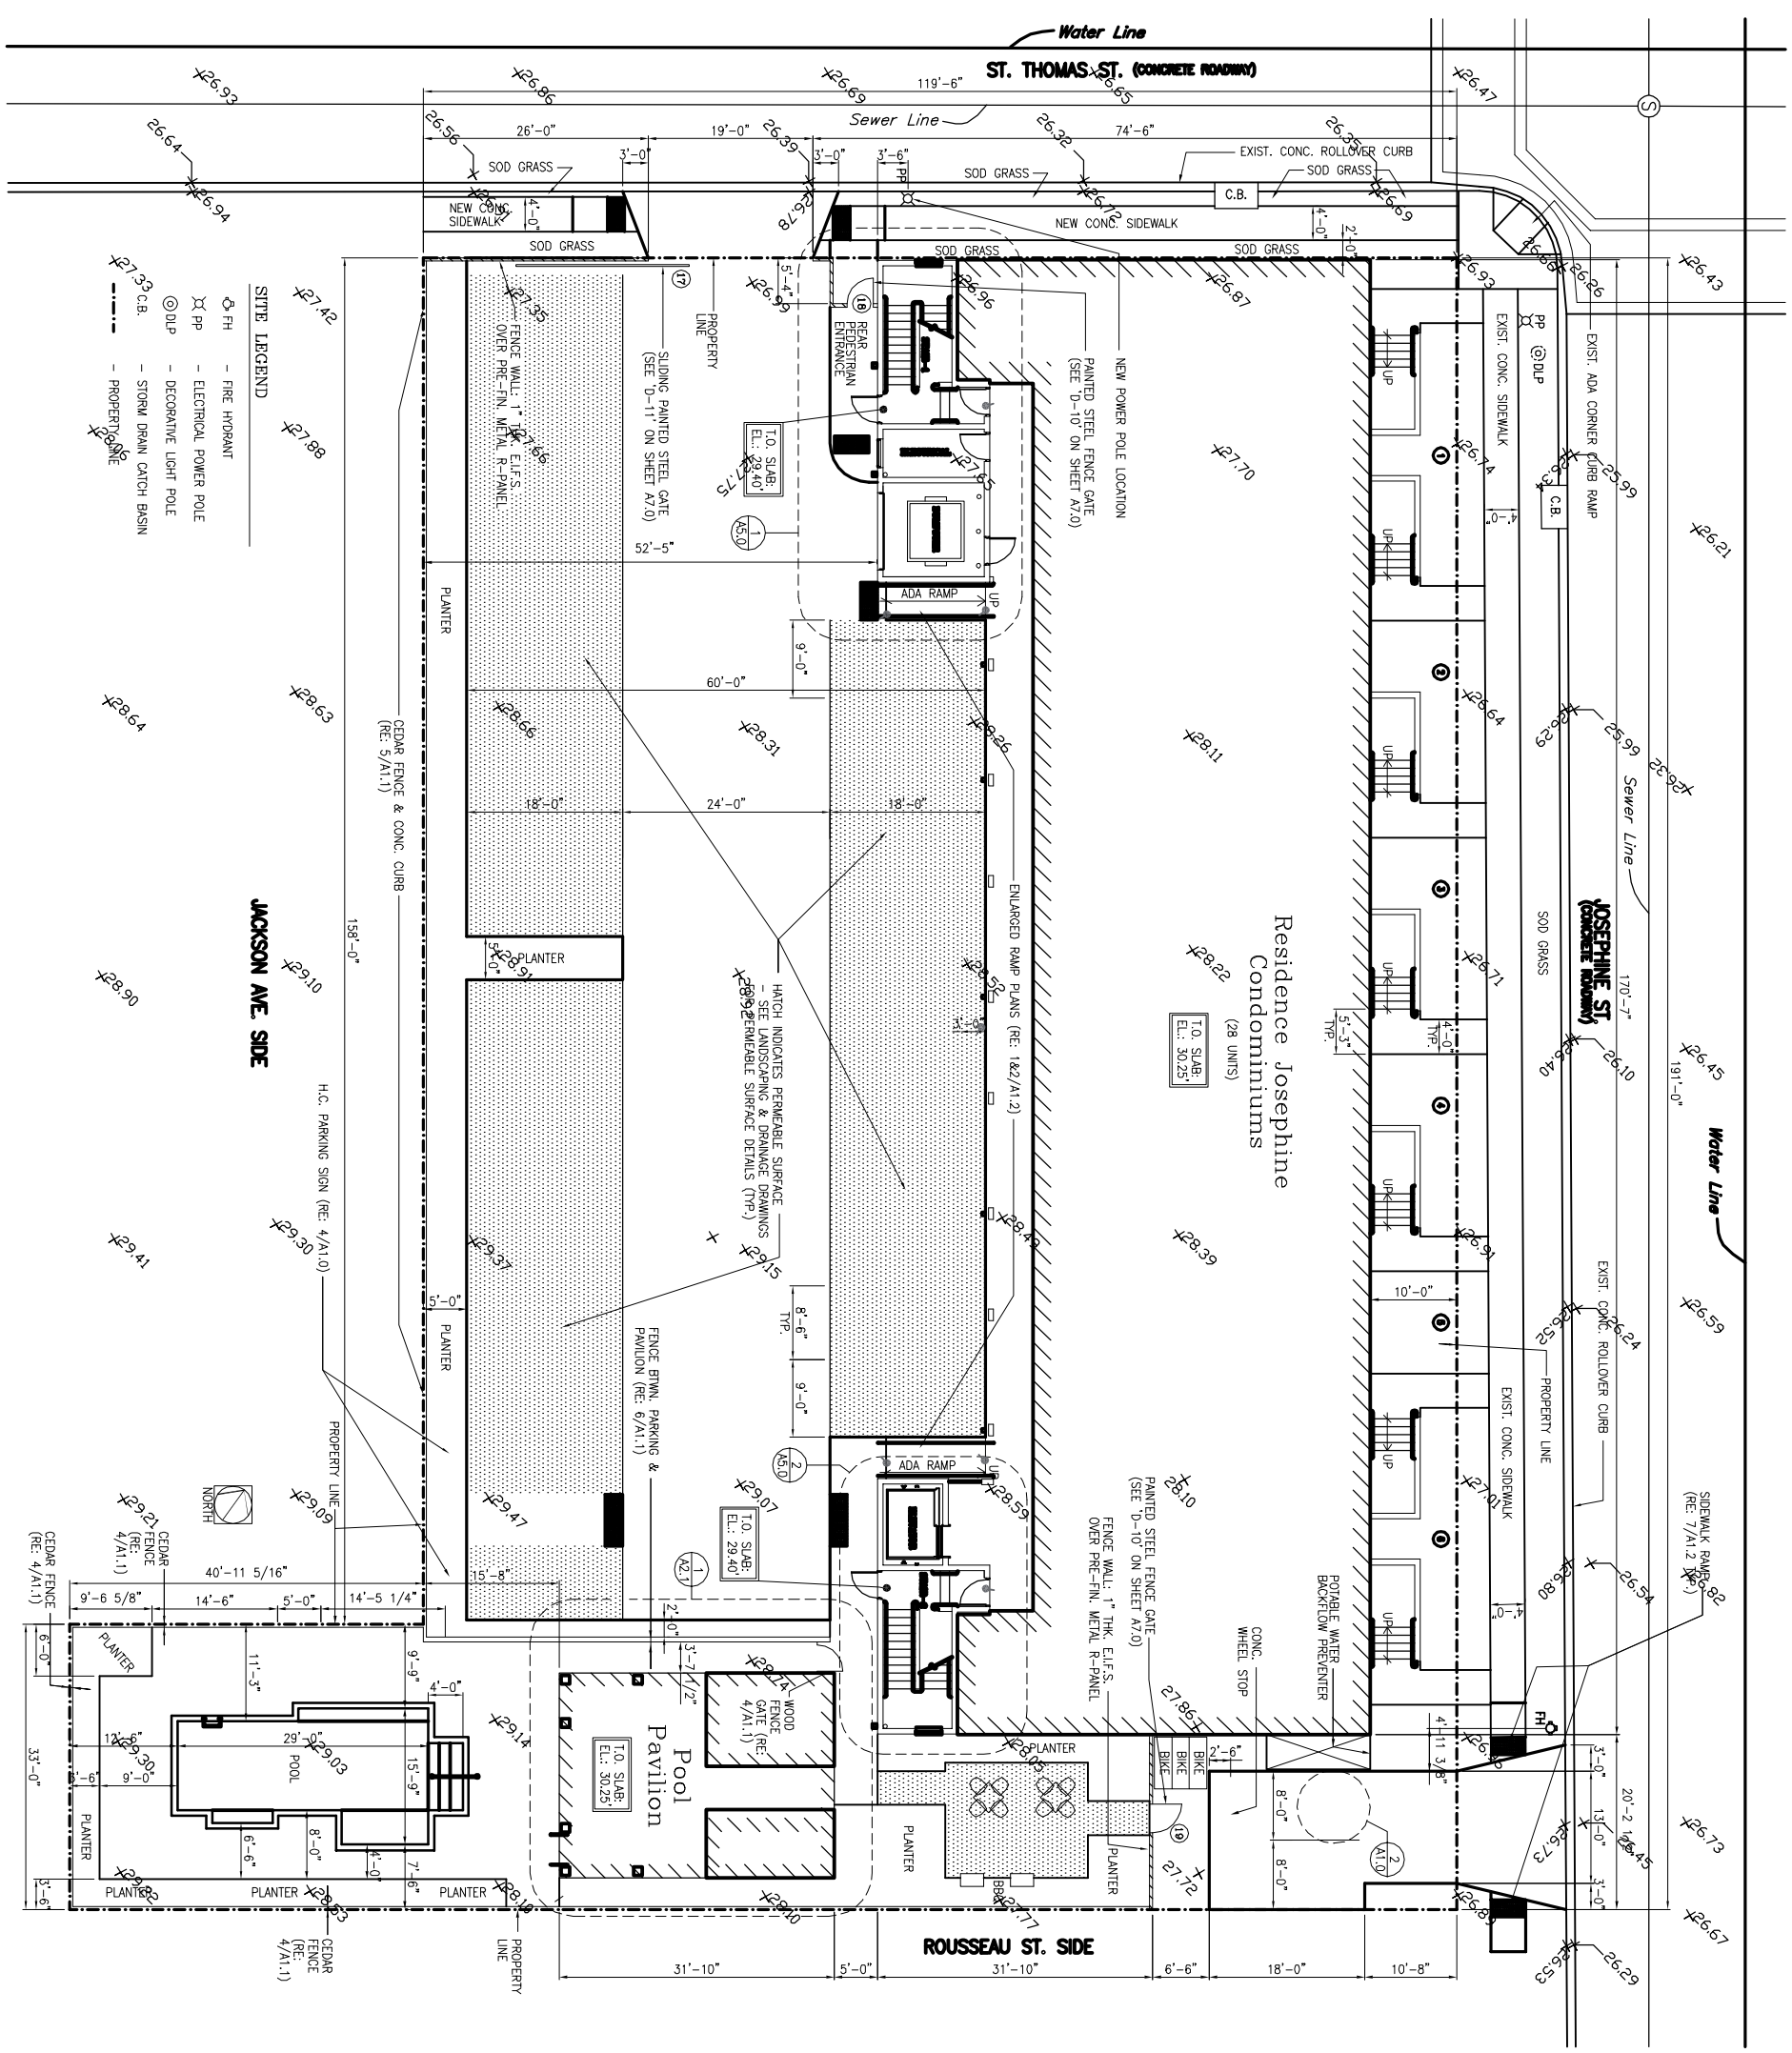

- SITE LEGEND**
- ⊕ FH - FIRE HYDRANT
 - ⊗ PP - ELECTRICAL POWER POLE
 - ⊙ DLP - DECORATIVE LIGHT POLE
 - C.B. - STORM DRAIN CATCH BASIN
 - - - - - PROPERTY LINE

JACKSON AVE. SIDE

ROUSSEAU ST. SIDE

**Residence Josephine
Condominiums
(28 UNITS)**

**JOSEPHINE ST
(CONCRETE ROADWAY)**

ST. THOMAS ST. (CONCRETE ROADWAY)

DAMMON
ENGINEERING, INC.
L O U I S I A N A & W I S S I M S I P P I
REGISTERED PROFESSIONAL ENGINEERS

RESIDENCE JOSEPHINE CONDOMINIUMS
2100 St. Thomas St.
New Orleans, Louisiana 70130

SCALE: AS SHOWN **FILE NAME: SITE PLAN**

DATE: 30 Dec. 2015

STEVEN J. FINEGAN ARCHITECTS, LTD.
A PROFESSIONAL CORPORATION
123 S. Pierce St. - New Orleans, LA 70119
(504)486-5744 www.stevenjfineganarchitect.com
E-mail: stevenjfinegan@coxnet.com

NO.	DATE	REVISIONS

C1.0