


FILE NAME: J:_awards\150115\150115.dwg
 PLOT DATE: 02-06-2018 12:22:18
 PLOT BY: J. W. WATKINS
 PROJECT: 150115 - 150115.dwg
 DRAWING: 150115.dwg
 SHEET: 150115.dwg

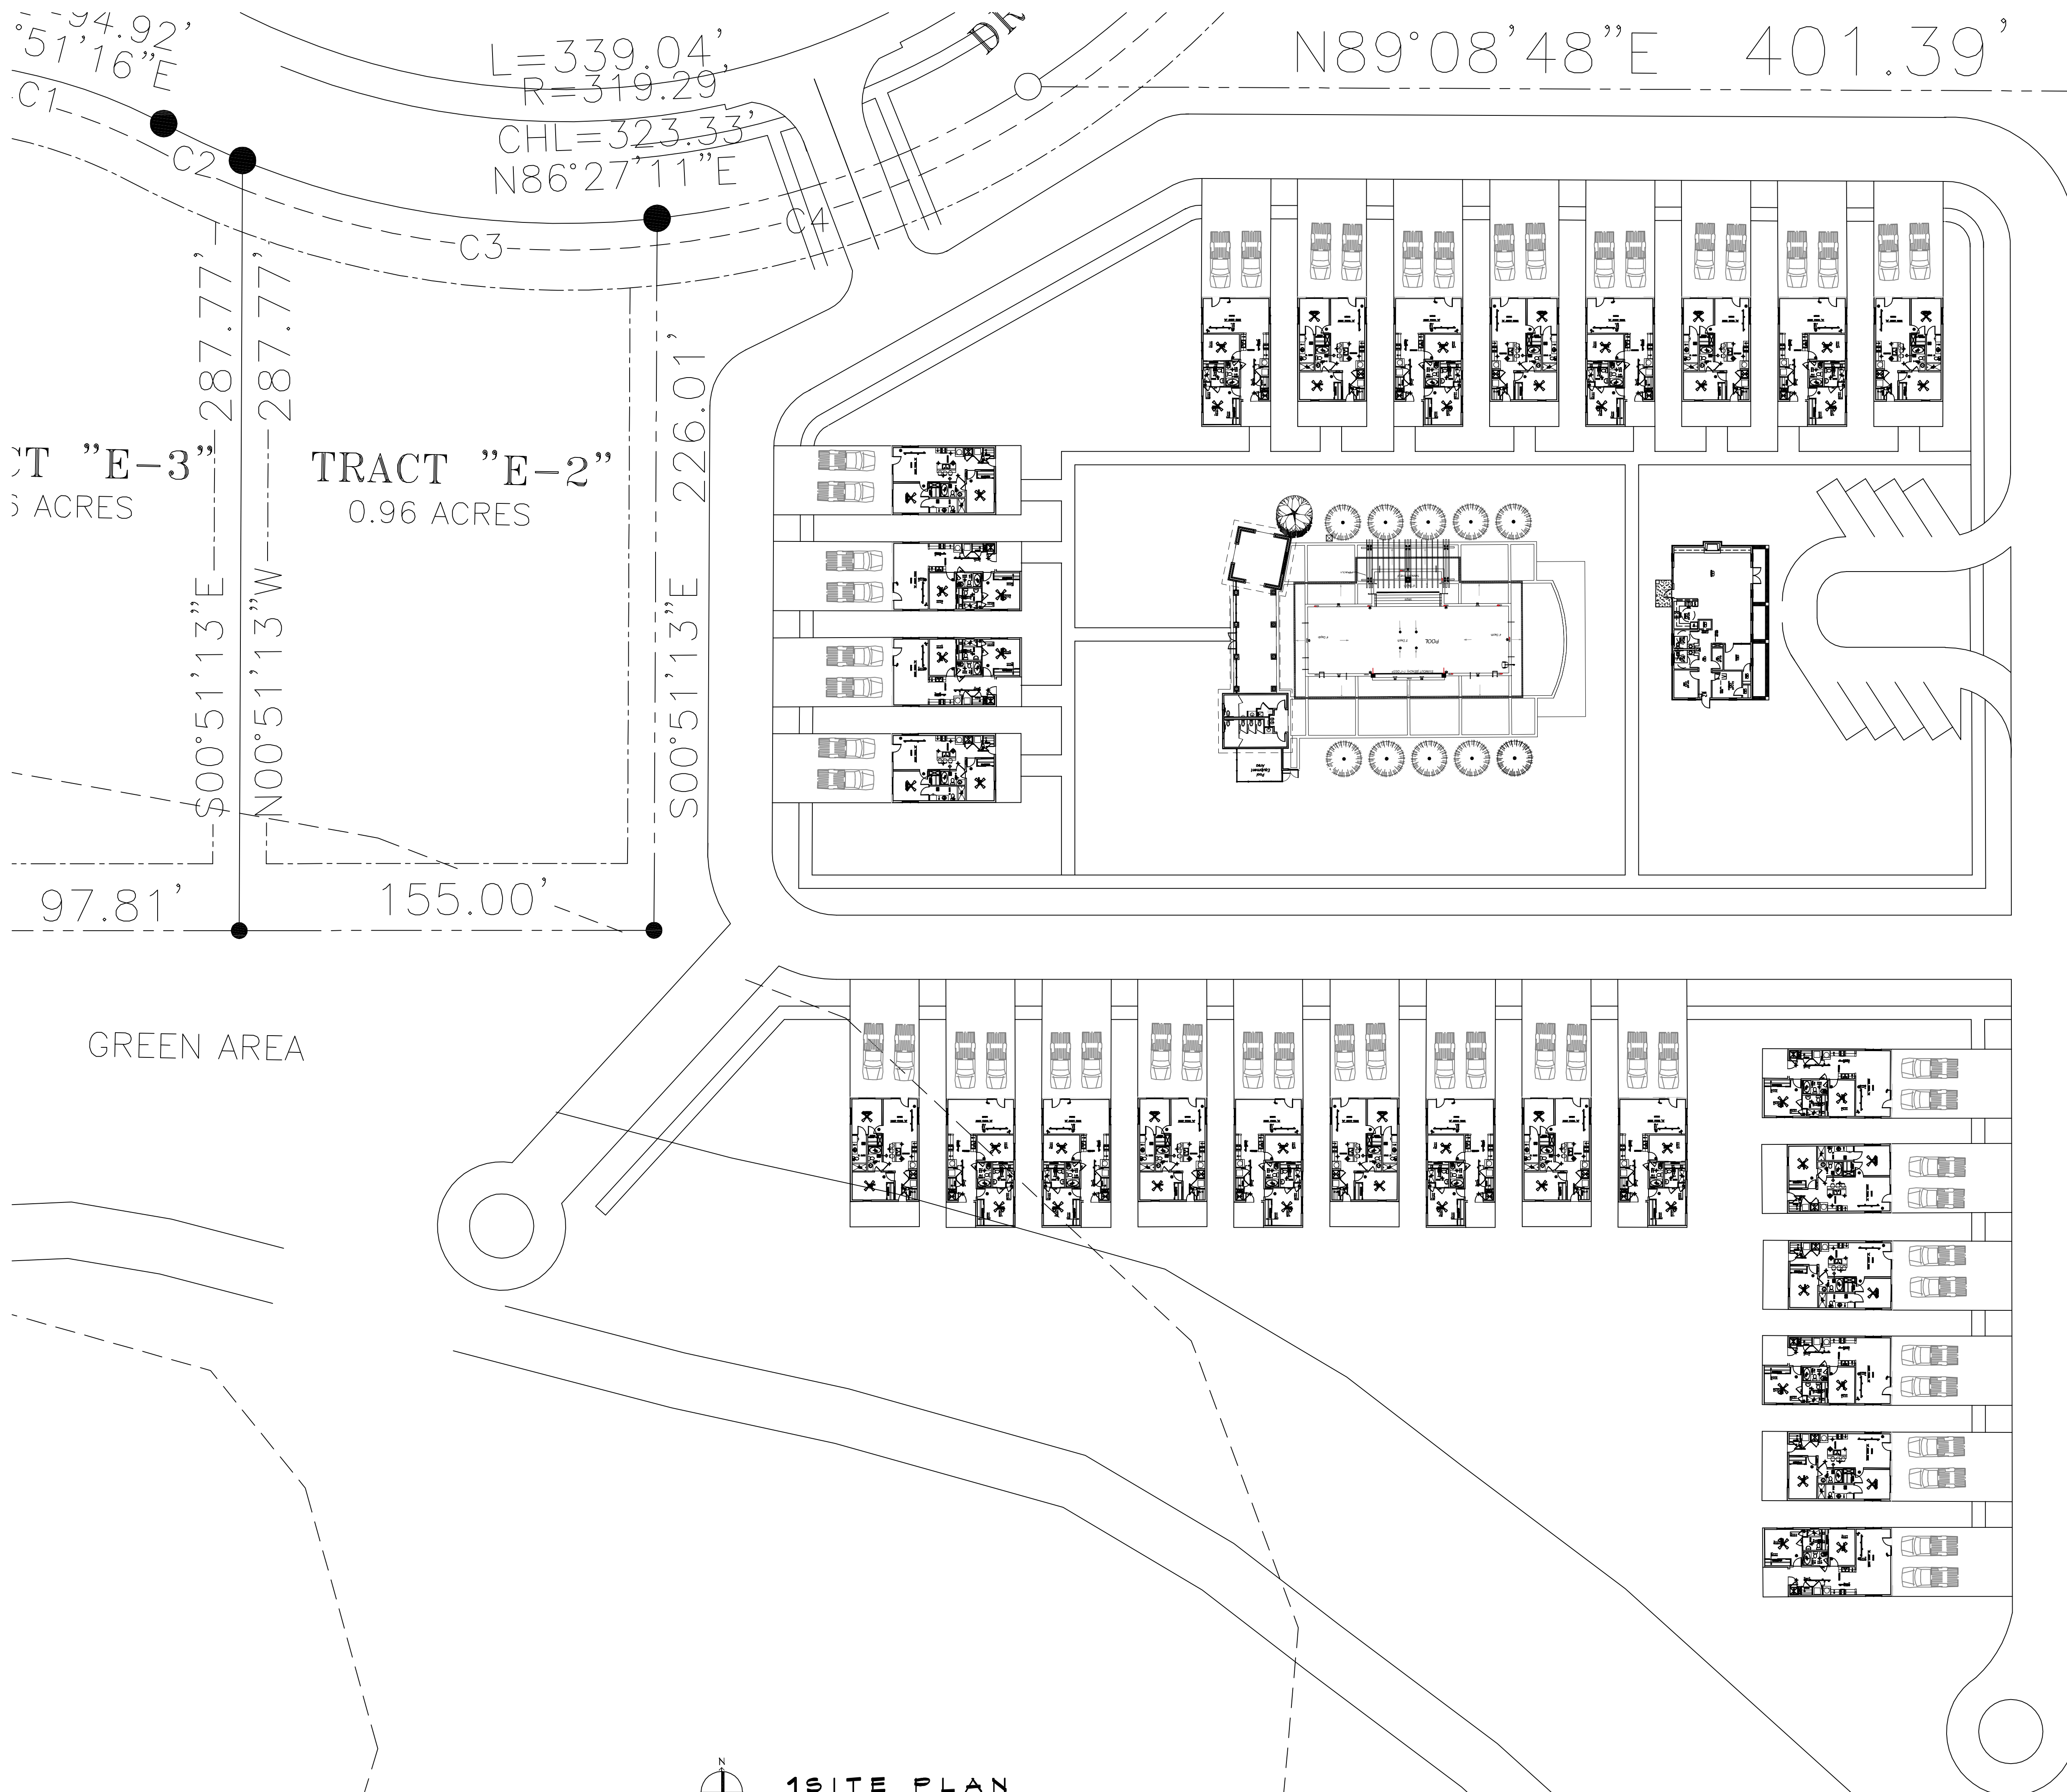

NOTE:
L.F. OF CONCRETE STREET ONLY = 2,020 L.F.

NOTE:
L.F. OF CONCRETE STREET ONLY = 2,020 L.F.

#	DESCRIPTION	DATE

SEAL:

AGE RESTRICTED CONDOS
LARRY LAIK DEVELOPMENT
 FR. JOHN LAMBERT DRIVE
 HANCOCK, LA.
 JOB No: 20187 DATE: 02-06-2018
 DRAWN BY: C&D CHECKED BY: C&D

SHEET TITLE:
 SITE PLAN
 DRAWING NUMBER:

C100
 SHEET No: 1 of 1

DAMMON ENGINEERING, INC.
 LOUISIANA & MISSISSIPPI
 Chief Engineer: Brian Metch, PE
 554 Old Spanish Trail
 Slidell, LA 70468
 www.dammonengineering.com
 info@dammonengineering.com
 PH: 985.649.9832

1 SITE PLAN
 SCALE: 1"=50'-0"

