


Windows from BOTZ-MIESEN, COLOGNE, GERMANY
 MAERLE FROM ANDREA RAFFO, ITALY
 MOSAIC
 Stations of the Cross, HEINZELER, OBERAMMERGAU, GERMANY
 Candlesticks from ANDRIJESSEN, ZERSEN OP ZOOM, HOLLAND

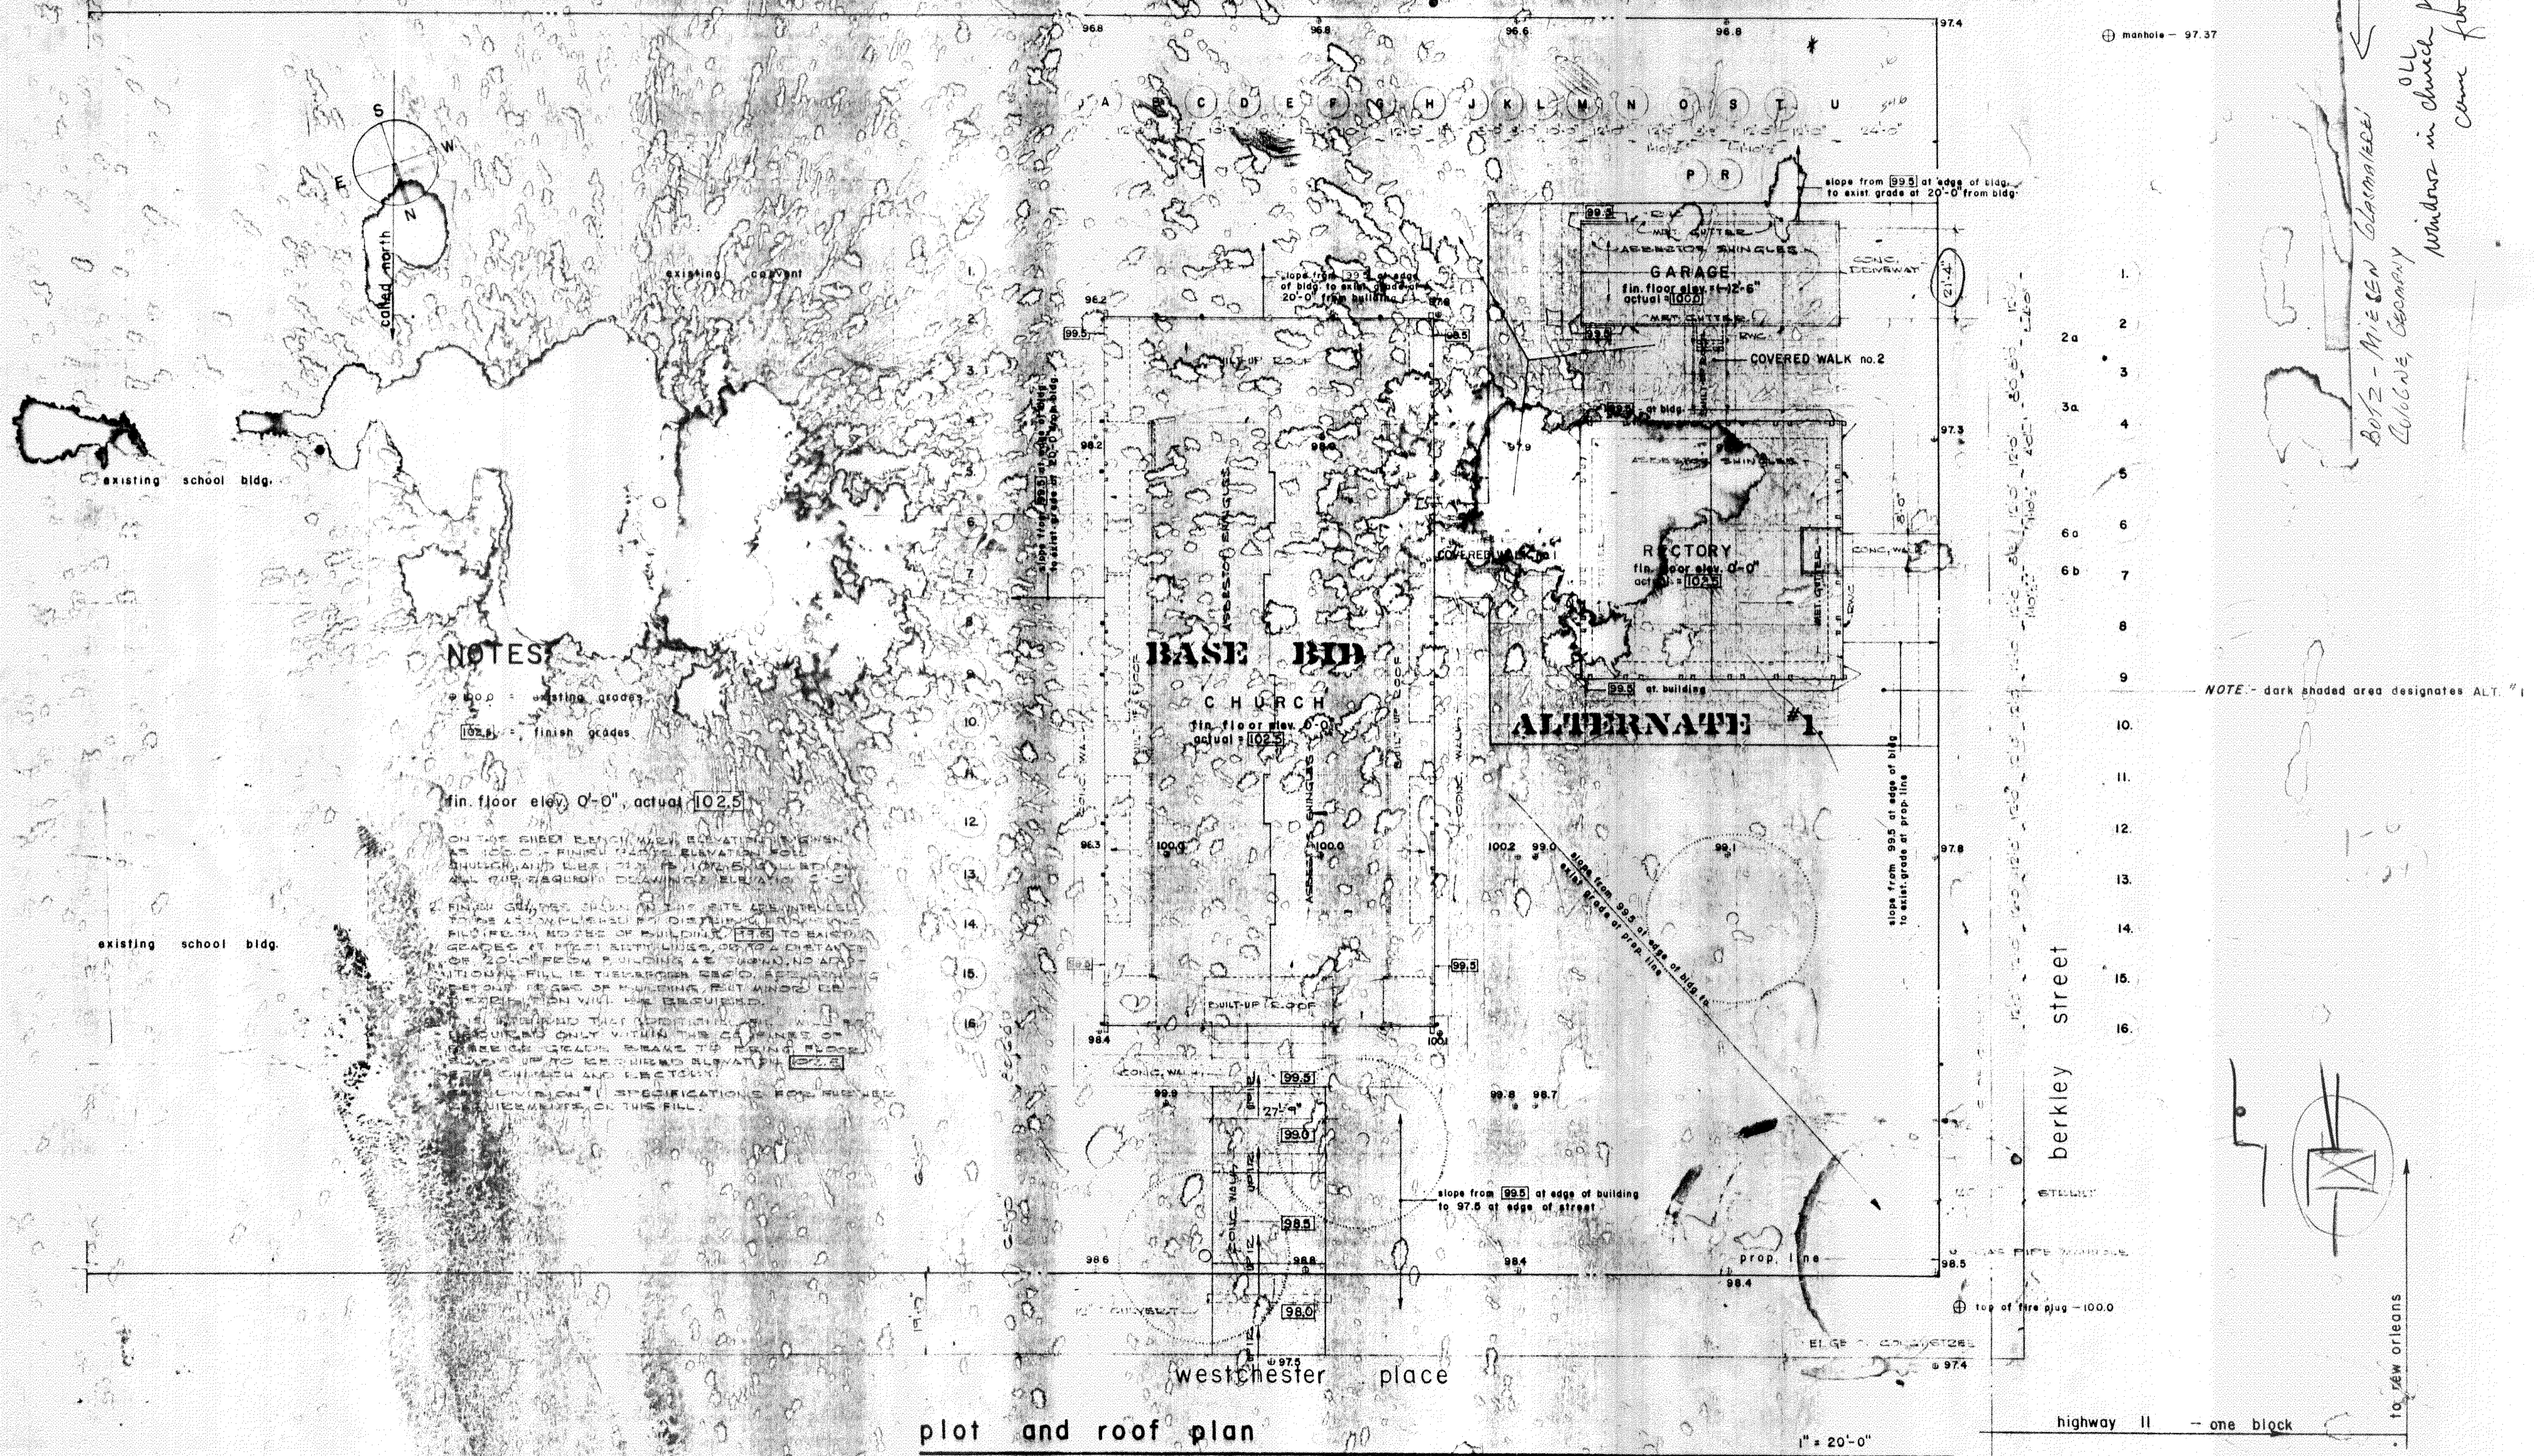

NOTES

ON THE SHEET BENCH MARK ELEVATION IS GIVEN AS 102.5. FINISH GRADES ARE SHOWN BY DASHED LINES. ALL GRADES TO BE SHOWN BY SOLID LINES. FINISH GRADES SHALL BE TO EXISTING GRADES AT POINTS WITHIN 50' TO A DISTANCE OF 20' FROM BUILDING. EXCESSIVE FILL OR EXCESSIVE CUTTING SHALL BE INDICATED BY SHADING. 

plot and roof plan

BOTZ-MIESEN COLOGNE, GERMANY
 Old windows in church probably from Cologne

our lady of lourdes catholic church and rectory
 slidell, louisiana
 lawrence and saunders architects metairie, louisiana

sheet no. 1-12-61
 date 1-12-61
 scale 1" = 20'-0"
 drawn J.M.L.
 checked J.M.L.