



floor plan

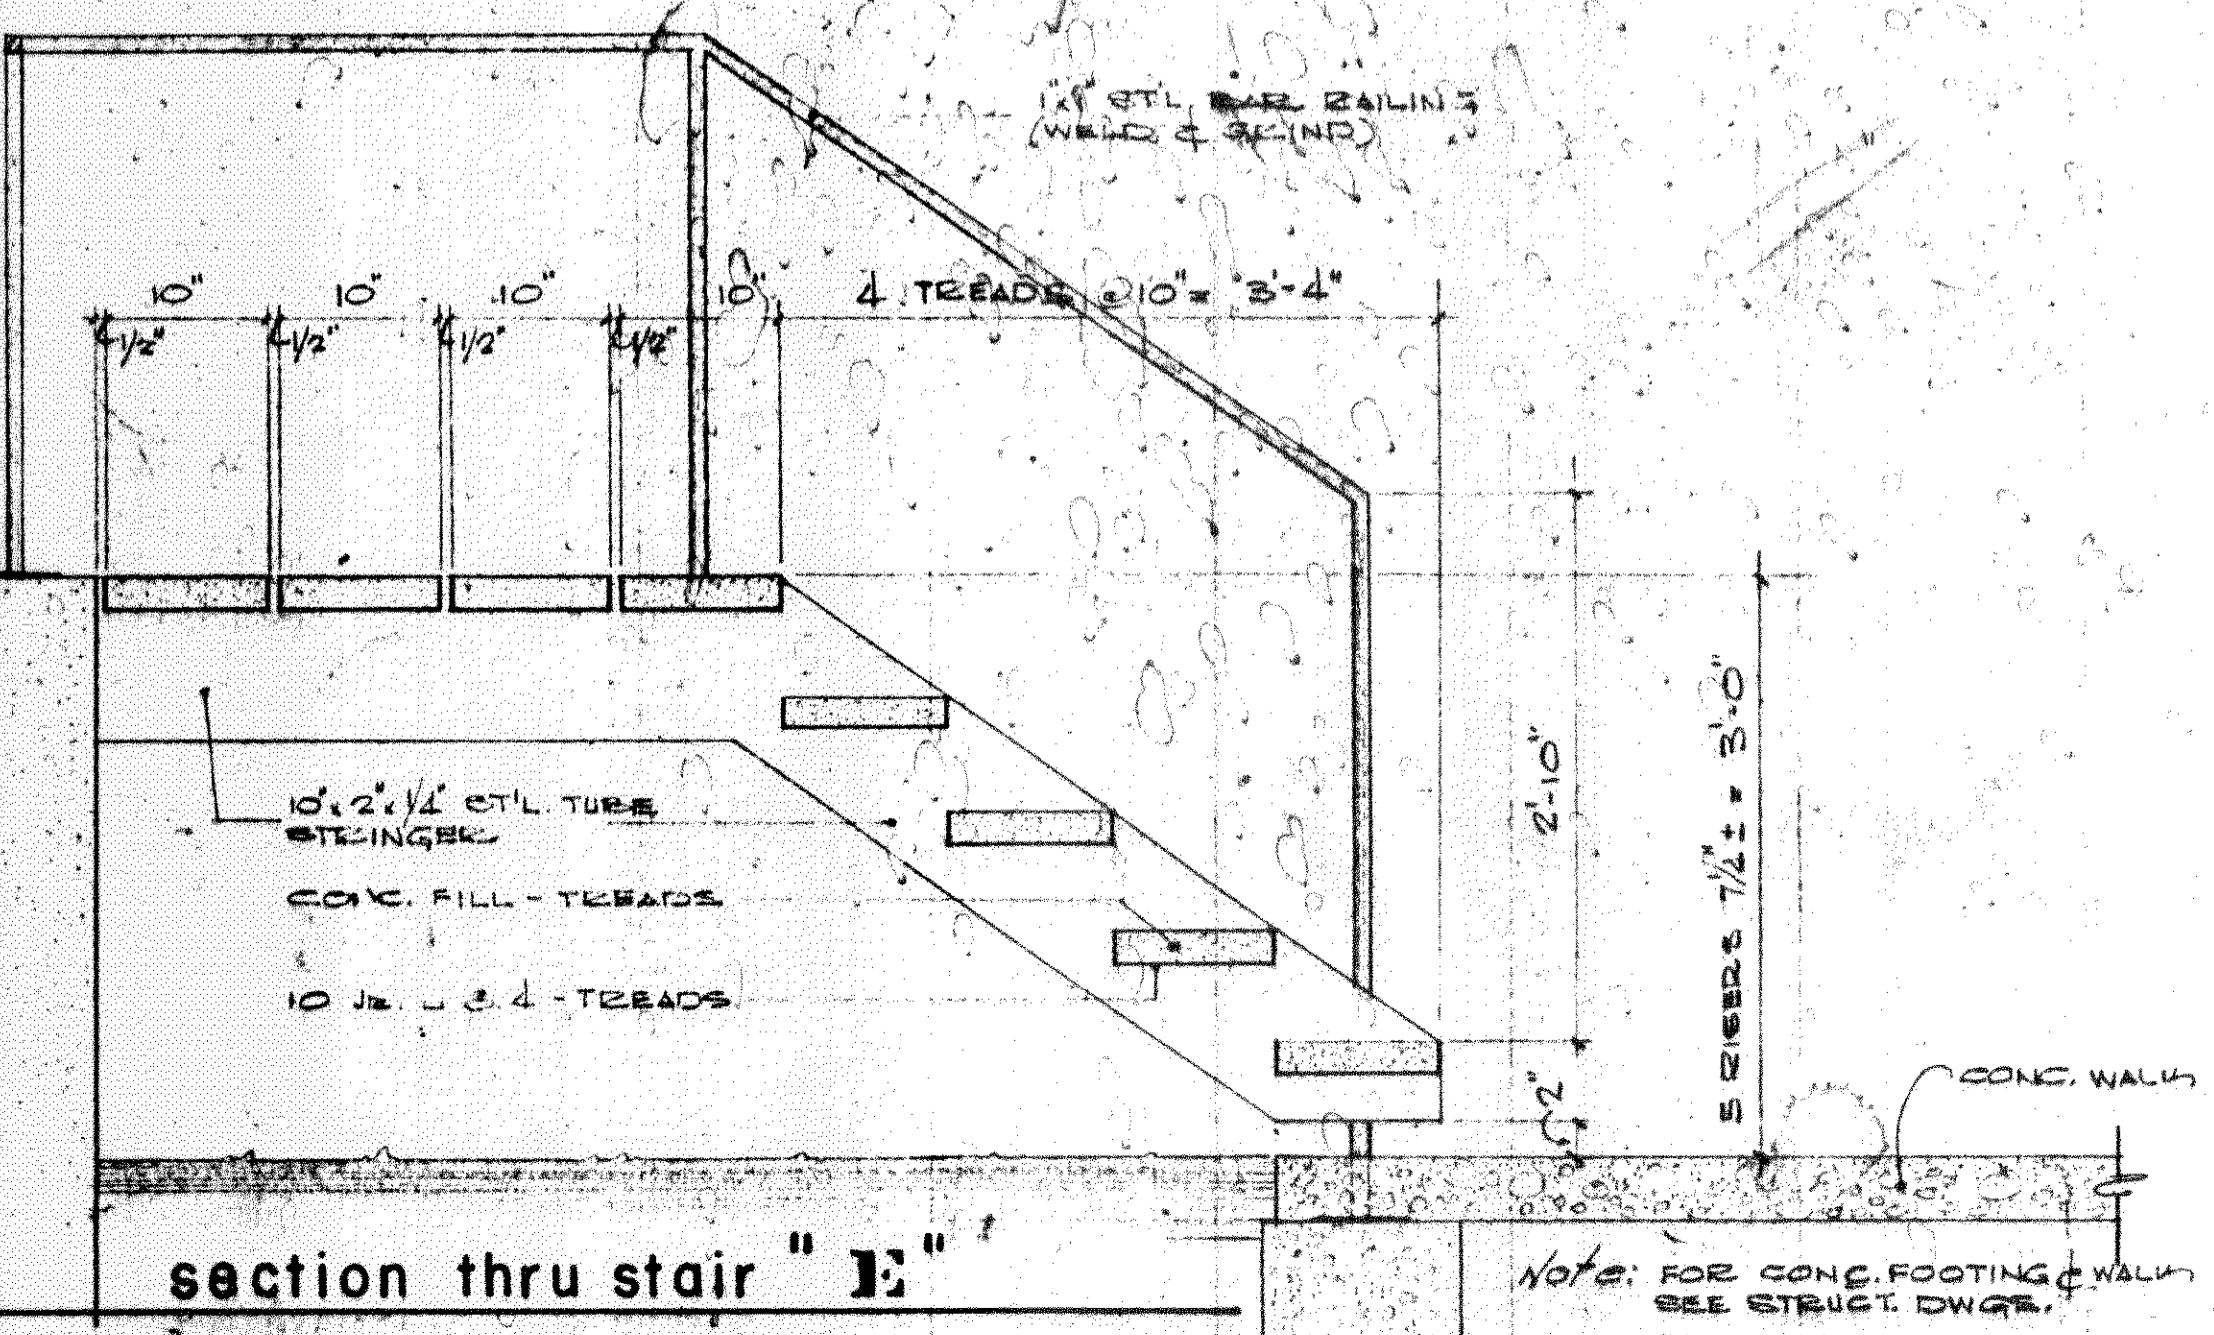


section thru stair "E"

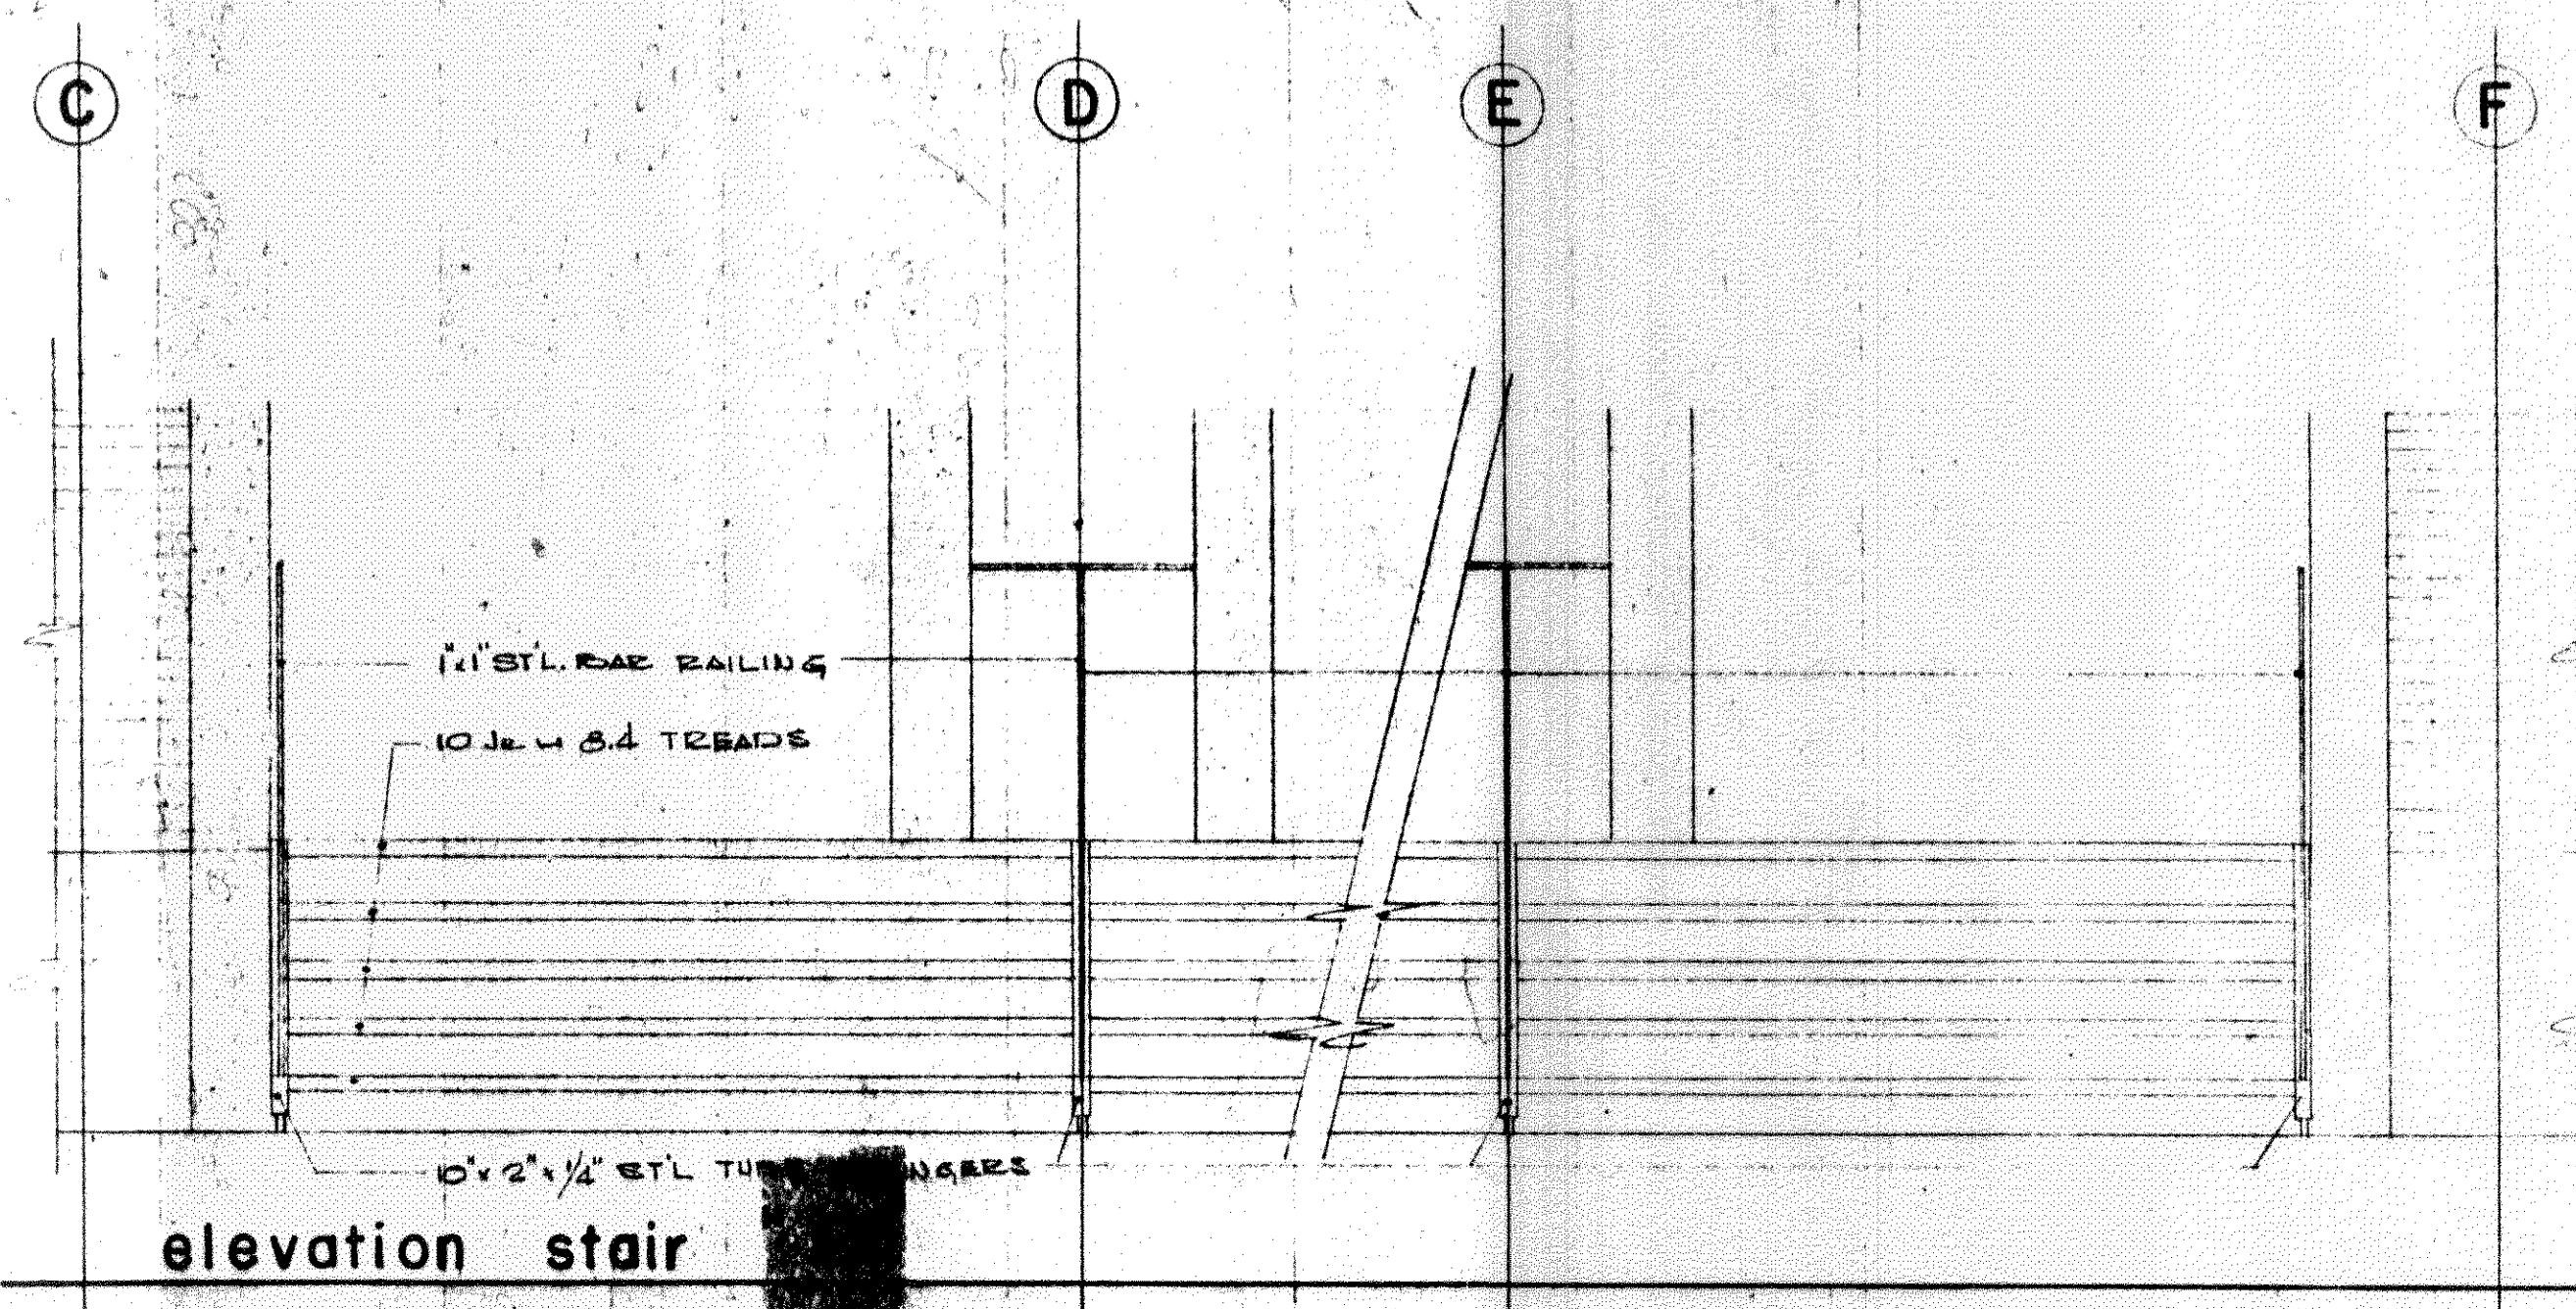

elevation stair

ALL DIMENSIONS THIS LINE ARE TO 1/4" OF CONG. COL'S. (SEE STRUCT. DWG'S. FOR SIZE)

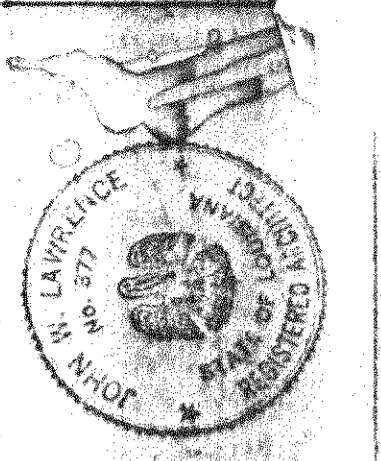

our lady of lourdes catholic church and rectory  
metairie, Louisiana  
lawrence and saunders architects

date 1-12-51  
scale 1/8" = 1'-0"  
drawn J.M.C.  
checked J.M.C.  
revised

sheet no. **A-5**  
of 45